




front (east) elevation

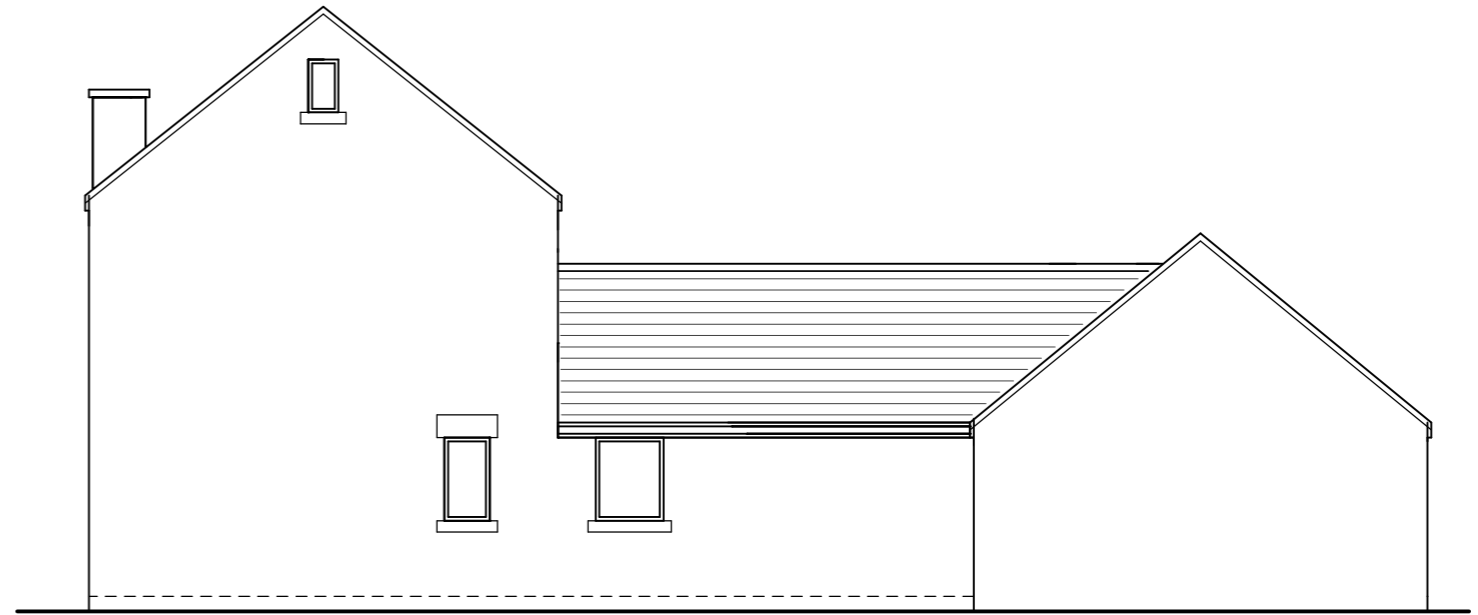

right side (north) elevation

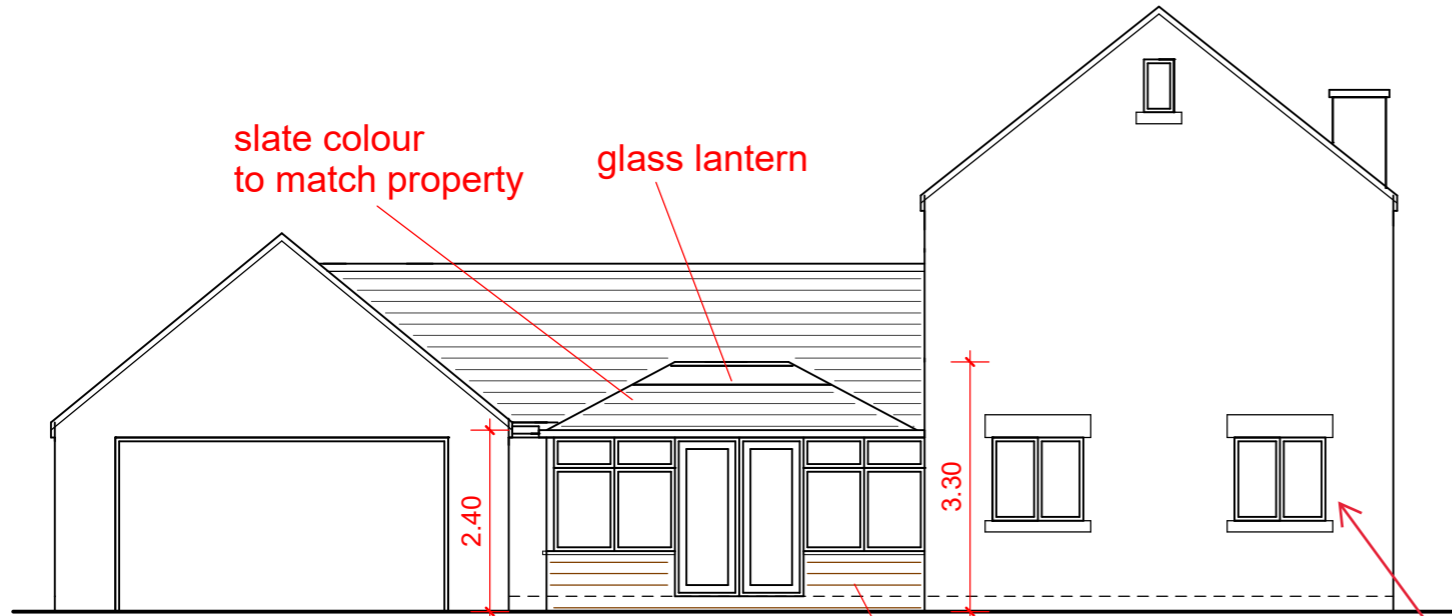

left side (south) elevation

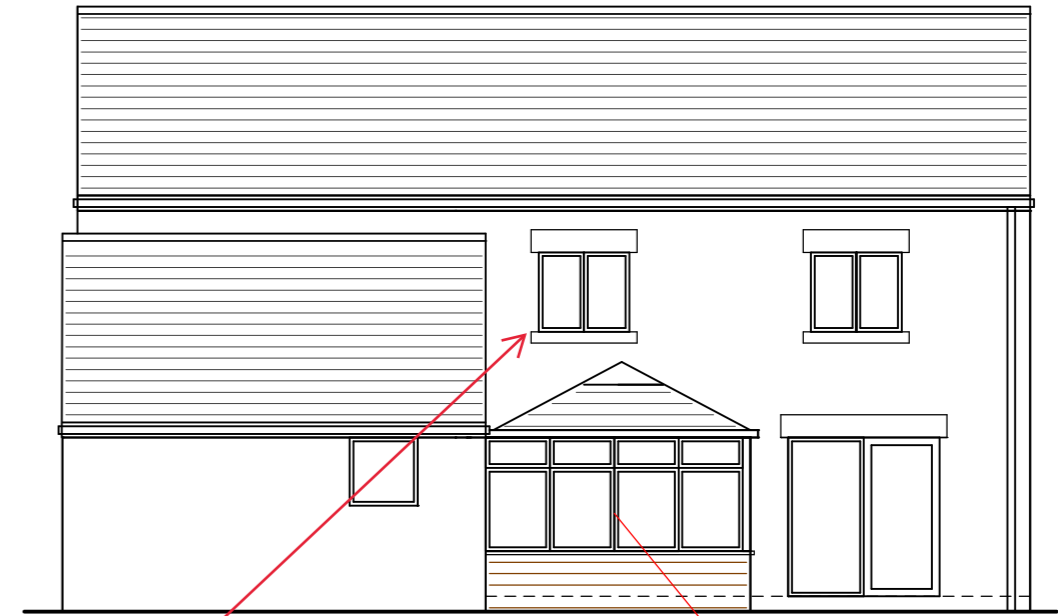


rear (west) elevation

stonework to match property

note: existing window frames to be painted chartwell green (under permitted development)

frames chartwell green

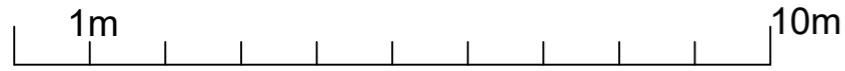



PROPOSED REAR ORANGERY

(existing conservatory to be removed)

width 3.5m, length 5m, hgt to eaves 2.4m, hgt to ridge 3.3m

stonework to match property, frames chartwell green upvc, glazing clear, light weight tiled roof, slate colour to match property, glass lantern

drainage to existing gully, boundary treatments to remain same, access via drive ie materials etc

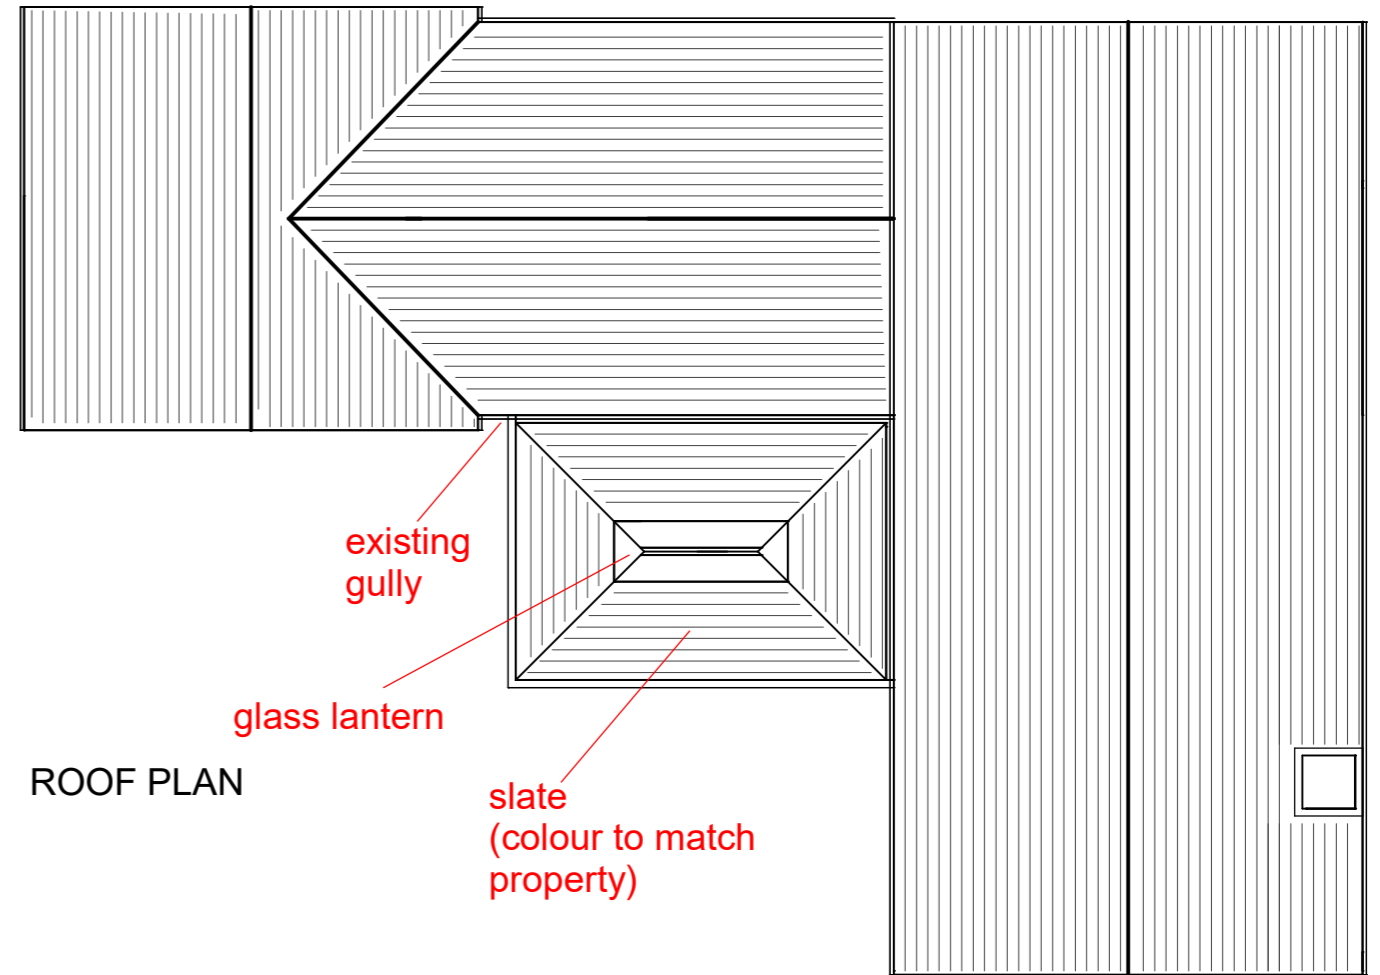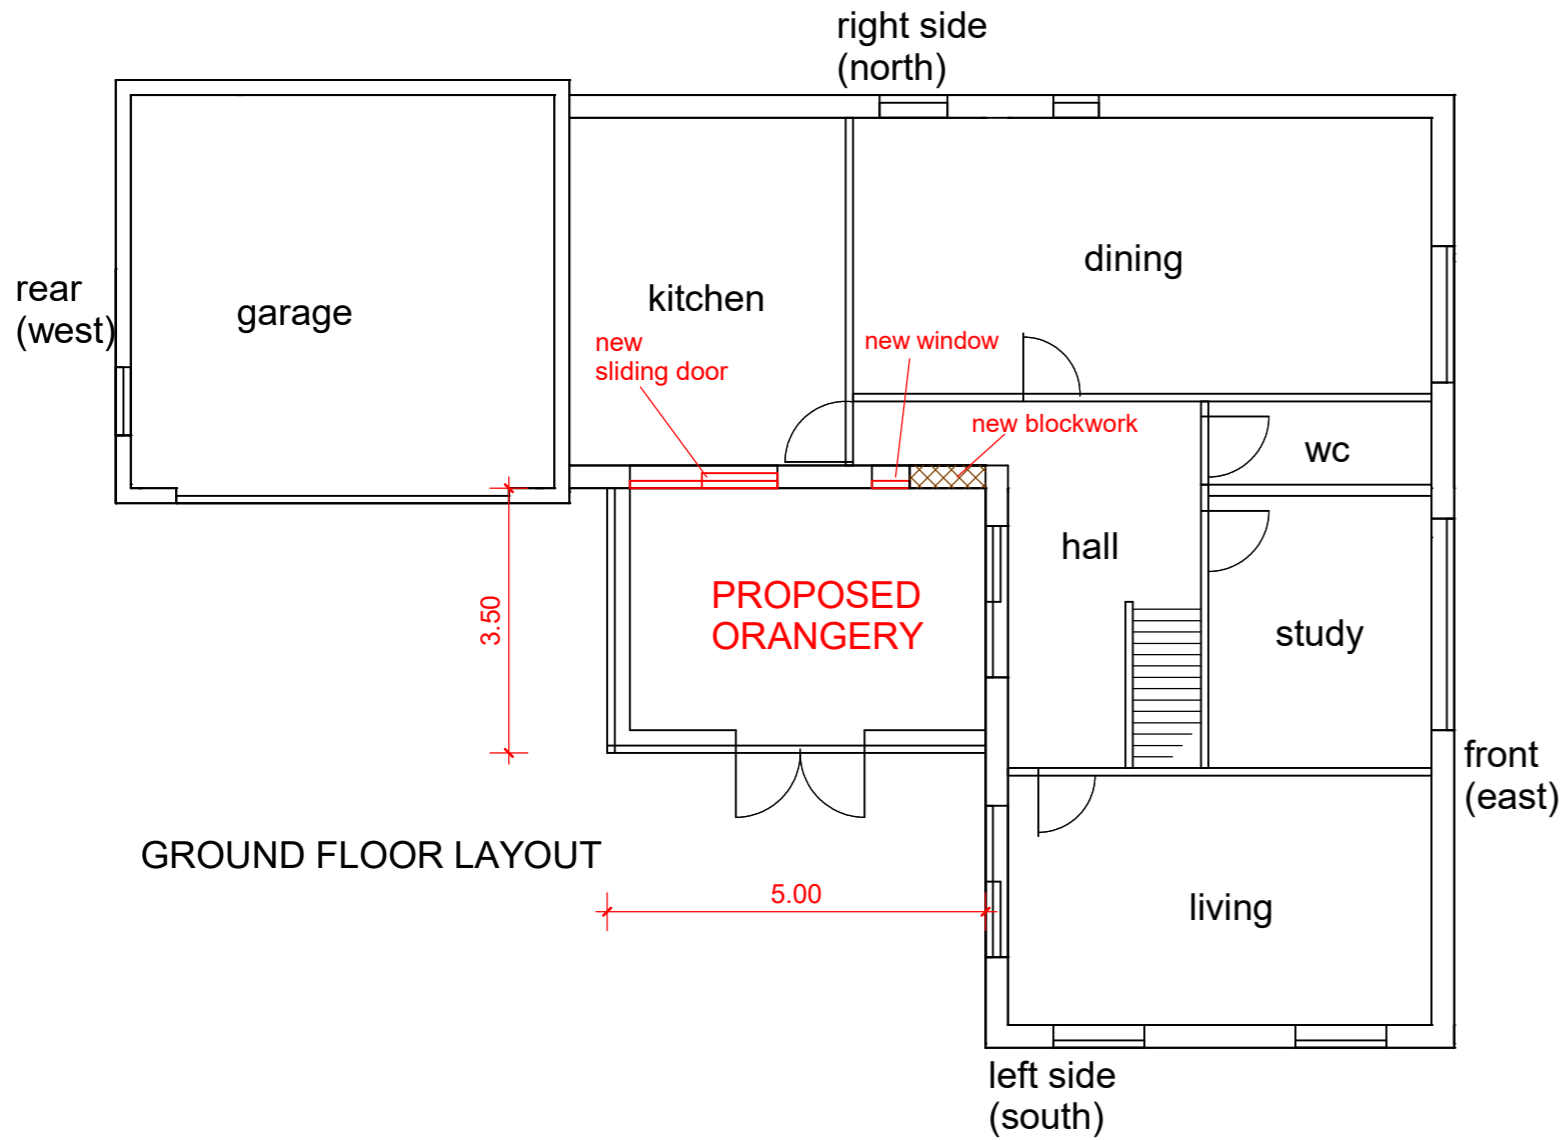

note: existing window frames to be painted chartwell green (under permitted development)