


18-20 Doncaster Road

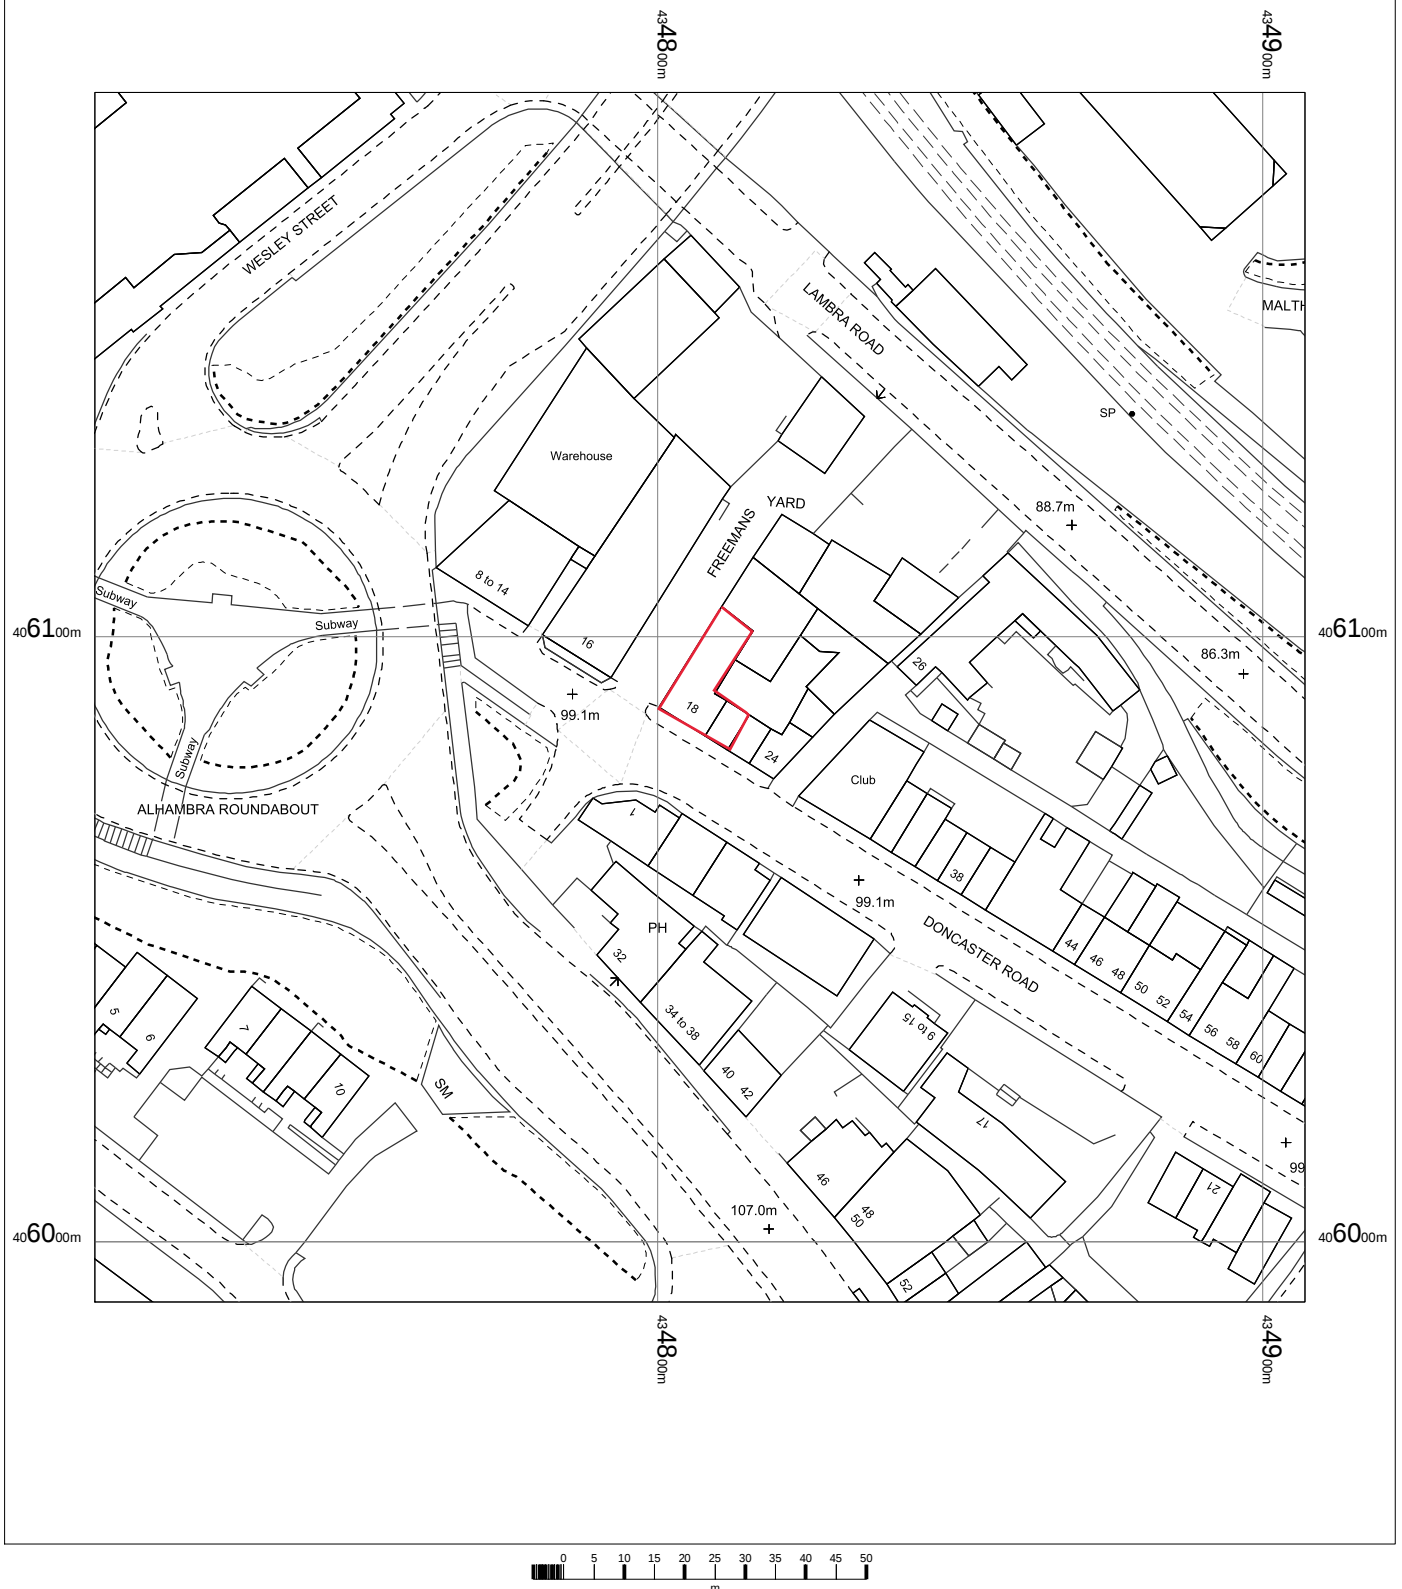

Globus
18-20 Doncaster Road
Barnsley
S70 1TH

T017904

OS MasterMap 1250/2500/10000 scale
Tuesday, May 1, 2018, ID: BLJT-00709062
www.planningapplicationmaps.co.uk

1:1250 scale print at A4, Centre: 434807 E, 406090 N

©Crown Copyright Ordnance Survey. Licence no. 100051661

