


©  
 No dimensions are to be scaled from this drawing.  
 All dimensions and sizes to be verified on site

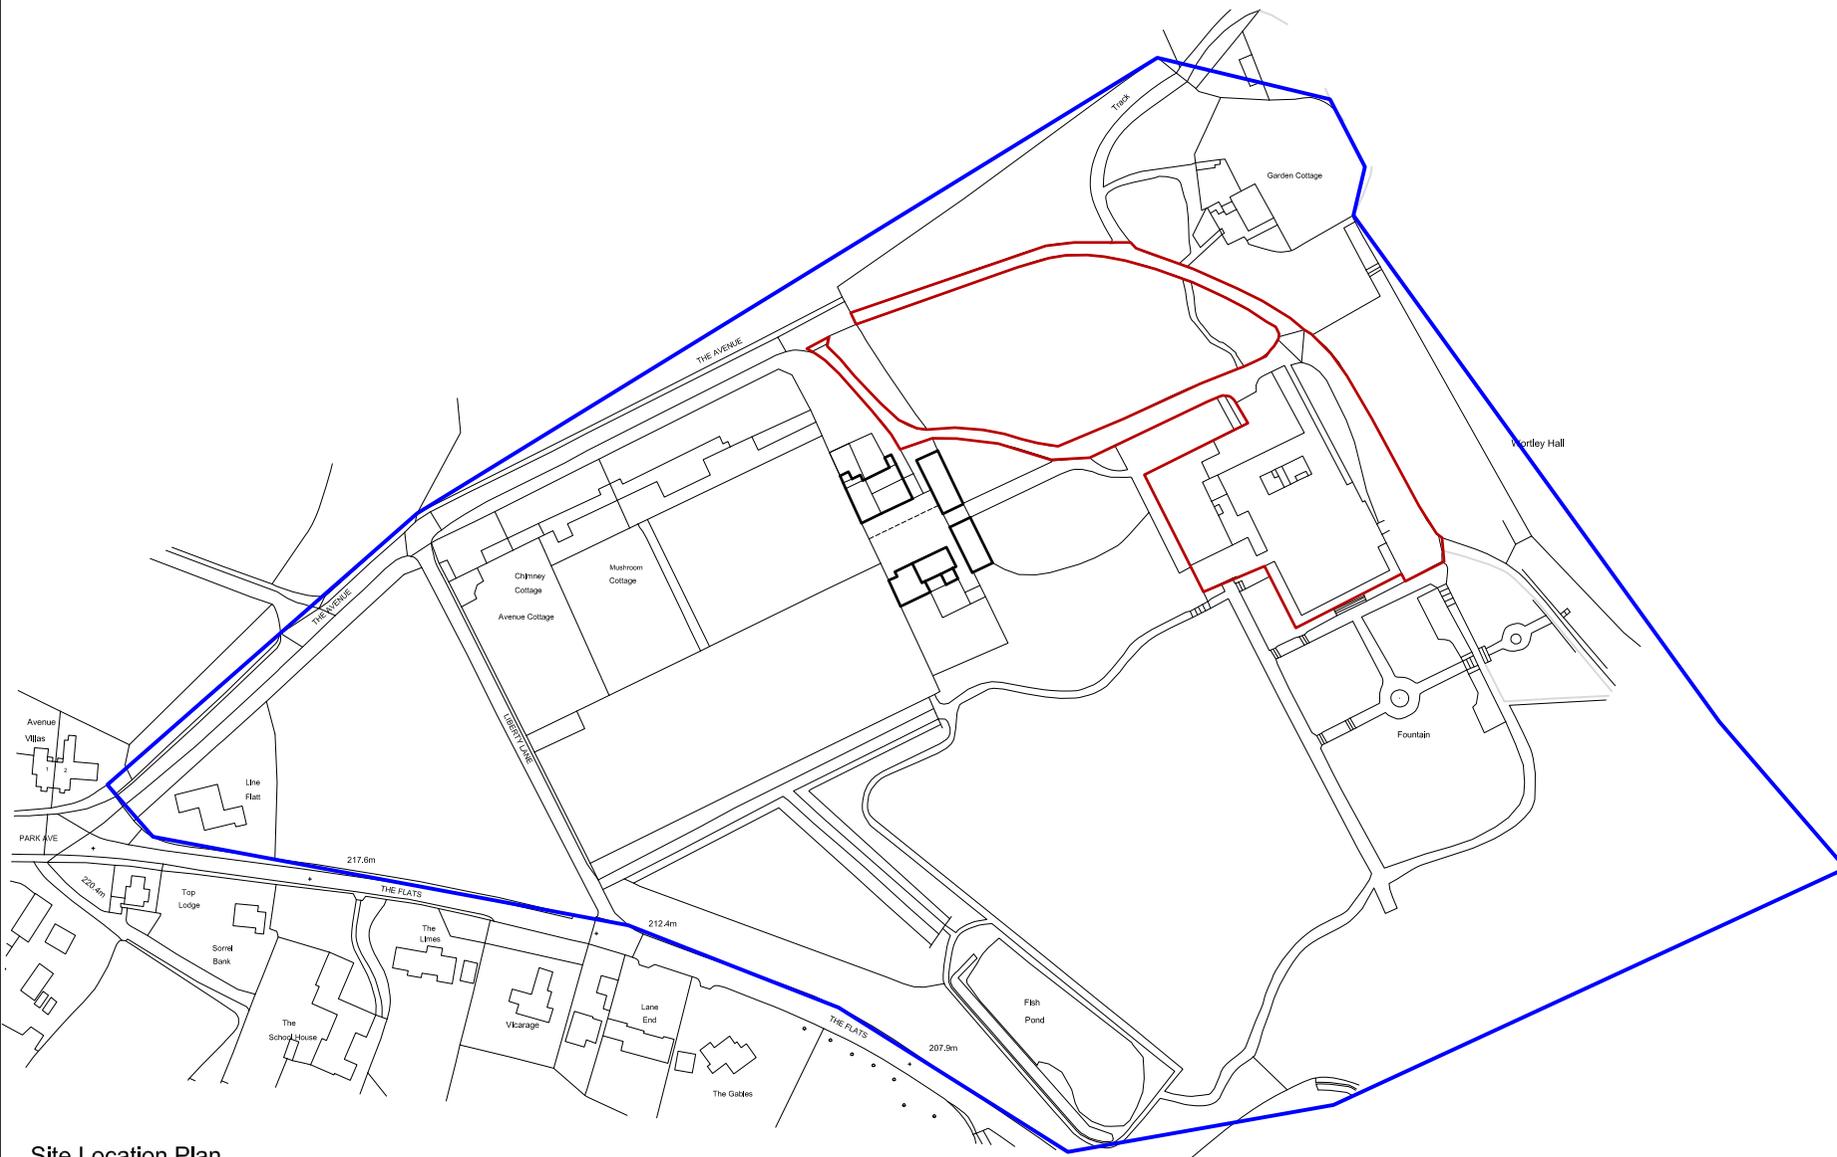

Site Location Plan  
 (Scale 1:1250)

Mapping contents (c) Crown copyright and database rights 2015 Ordnance Survey 100035207


No. Date Revision Details By

**Andrew Shepherd.**  
 Chartered Architect, Surveyor  
 453 Glossop Road, Sheffield S10 2PF  
 Telephone: 0114 2662458, Fax: 0114 2662459,  
 Email: info@andrewshepherdarchitect.co.uk

Client:  
 Wortley Hall Ltd.

Job Title:  
 Proposed Conversion of Roof Spaces Into  
 Additional Residential Accommodation at  
 Wortley Hall, Wortley

Drawing Title:  
 Site Location Plan

Scale: 1:1250 @ A1	Drawn By: TJC	Date: May 2016
-----------------------	------------------	-------------------

Job No: 03.22.15/16	Drawing No: L/01	Revision No:
------------------------	---------------------	--------------