

NOTES:


1. Work to figured dimensions only. Do not scale from this drawing.
2. All dimensions are in millimetres unless stated otherwise.
3. All levels are in metres unless stated otherwise.

NOT FOR CONSTRUCTION

Produced By: SC
 Approved By: CS
 Ref: 190/ES/003
 Date: 12/03/2009
 Revision: B

Turbine Erection Area
 Figure 3.4

Spicer Hill Wind Farm
Environmental Statement

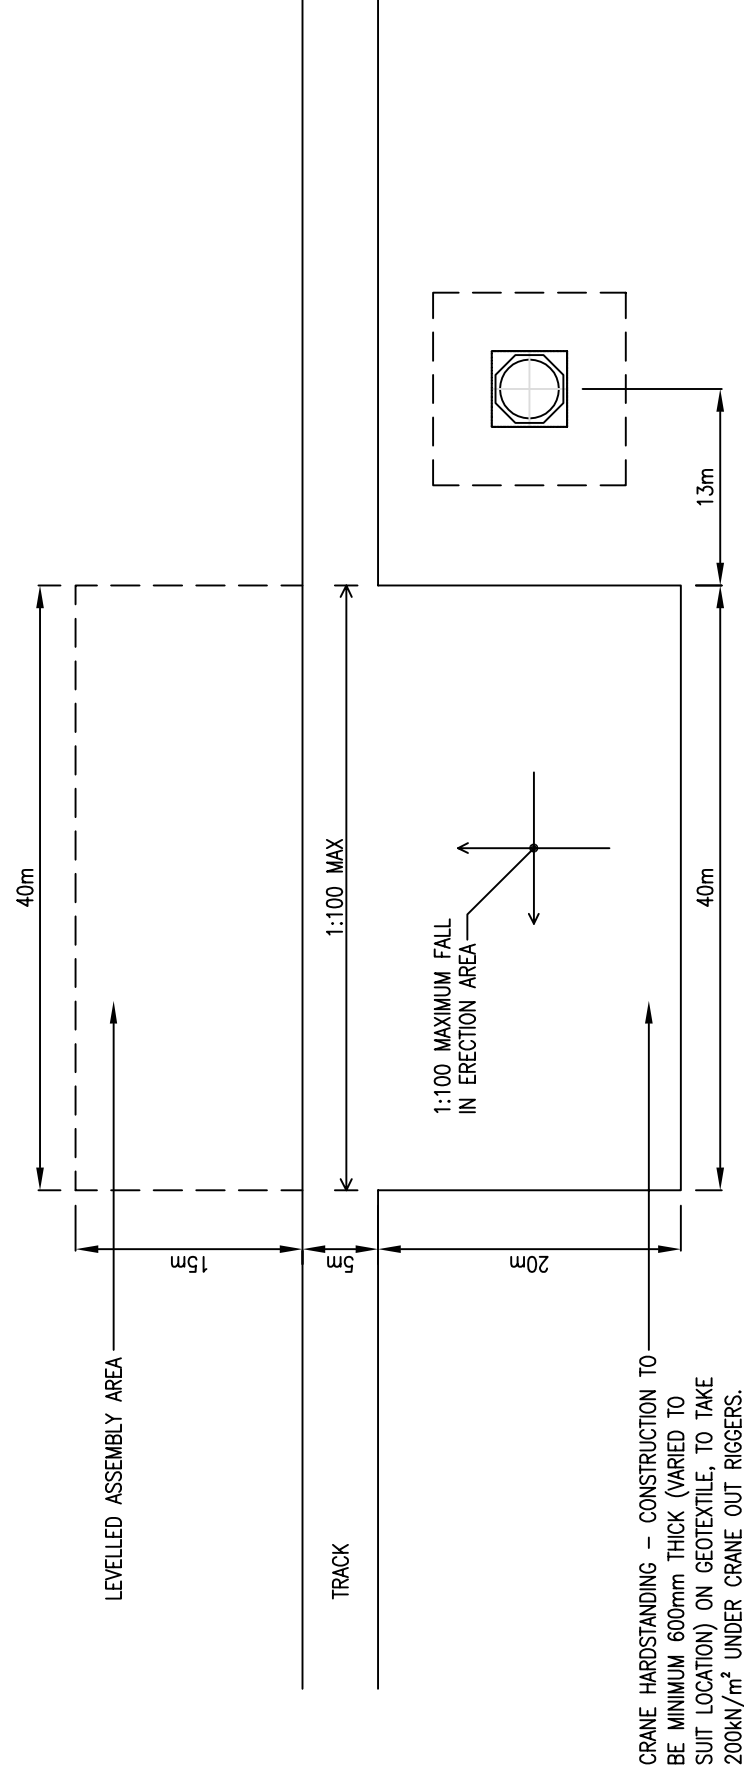

LAYOUT
 CRANE HARDSTANDING JOINED TO ACCESS ROAD
 SCALE 1:500