


PROPOSED WORK SHOWN IN RED

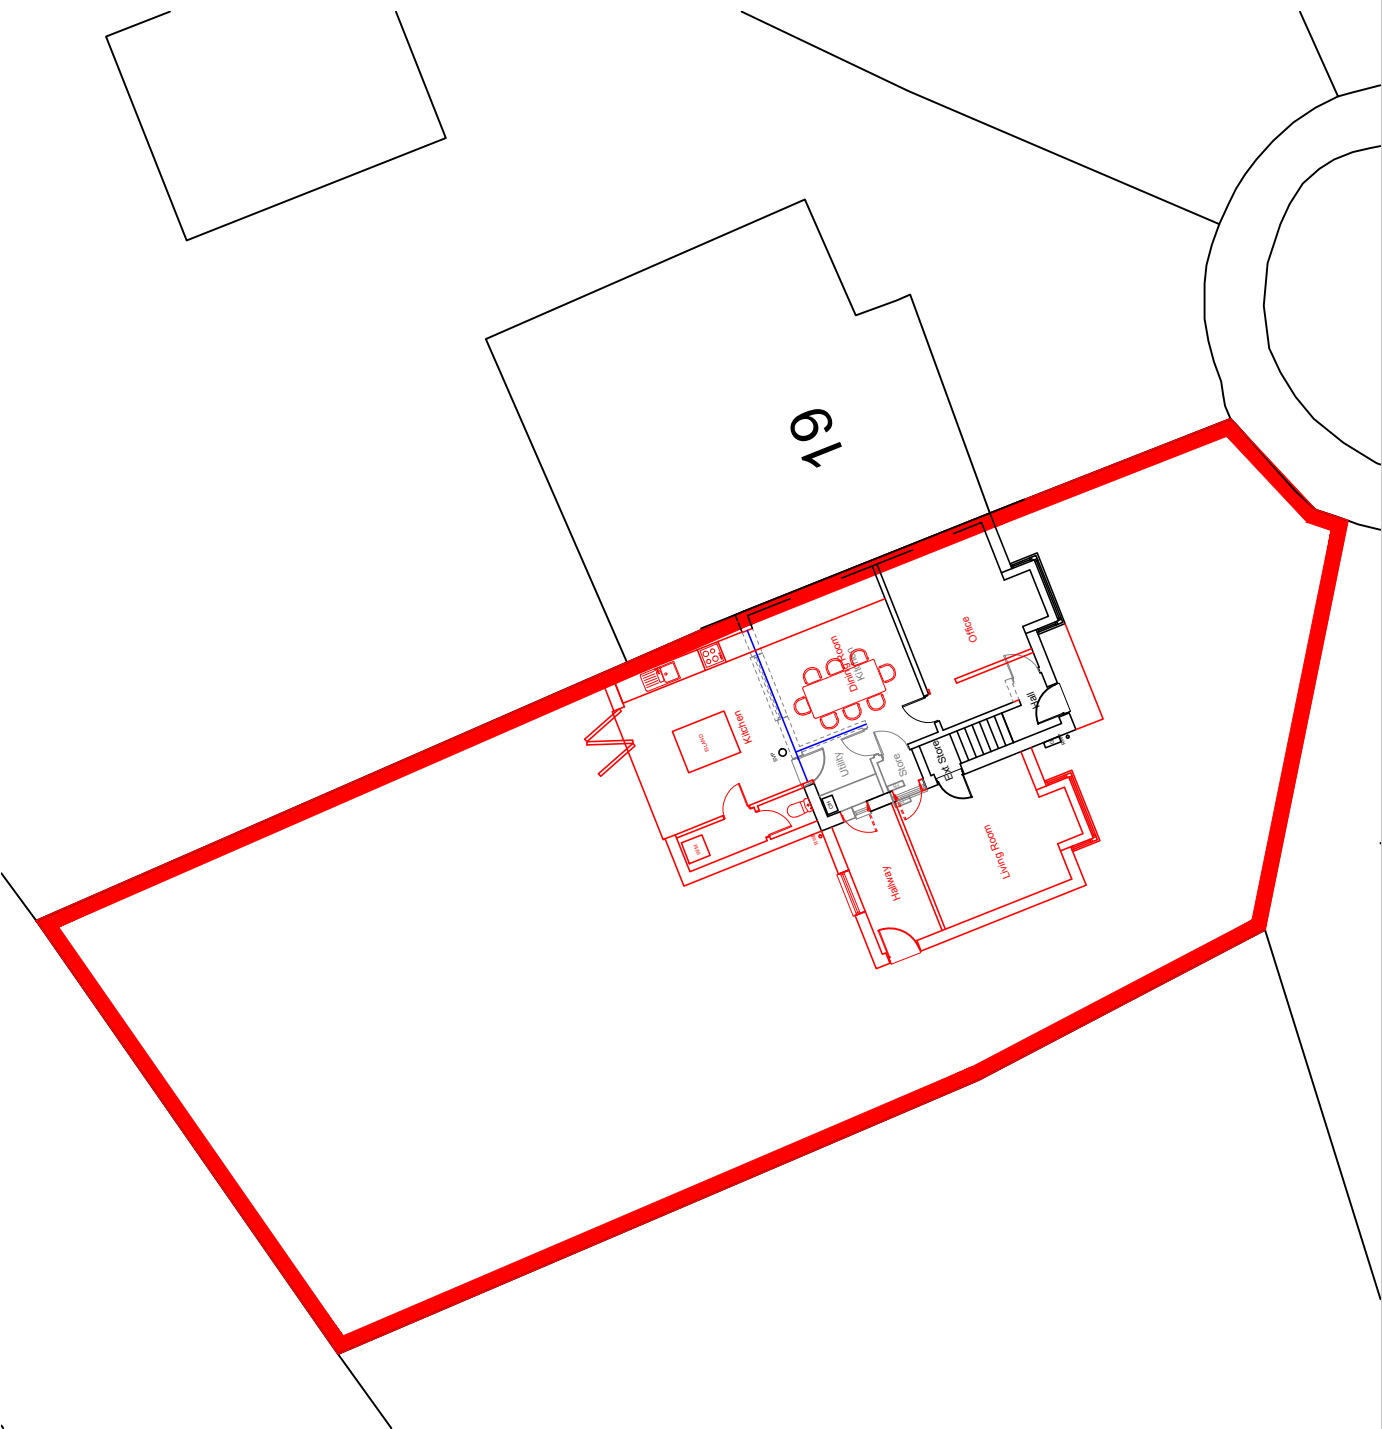

Address

21 Gray Street
Elsecar
S74 8JR

Plan No	0147-2a	Os. Ref.	se3800
Date	Aug 22	Drawn By	TE
Scale	1:200		

BLOCK PLAN