


EXTENSION  
3.500

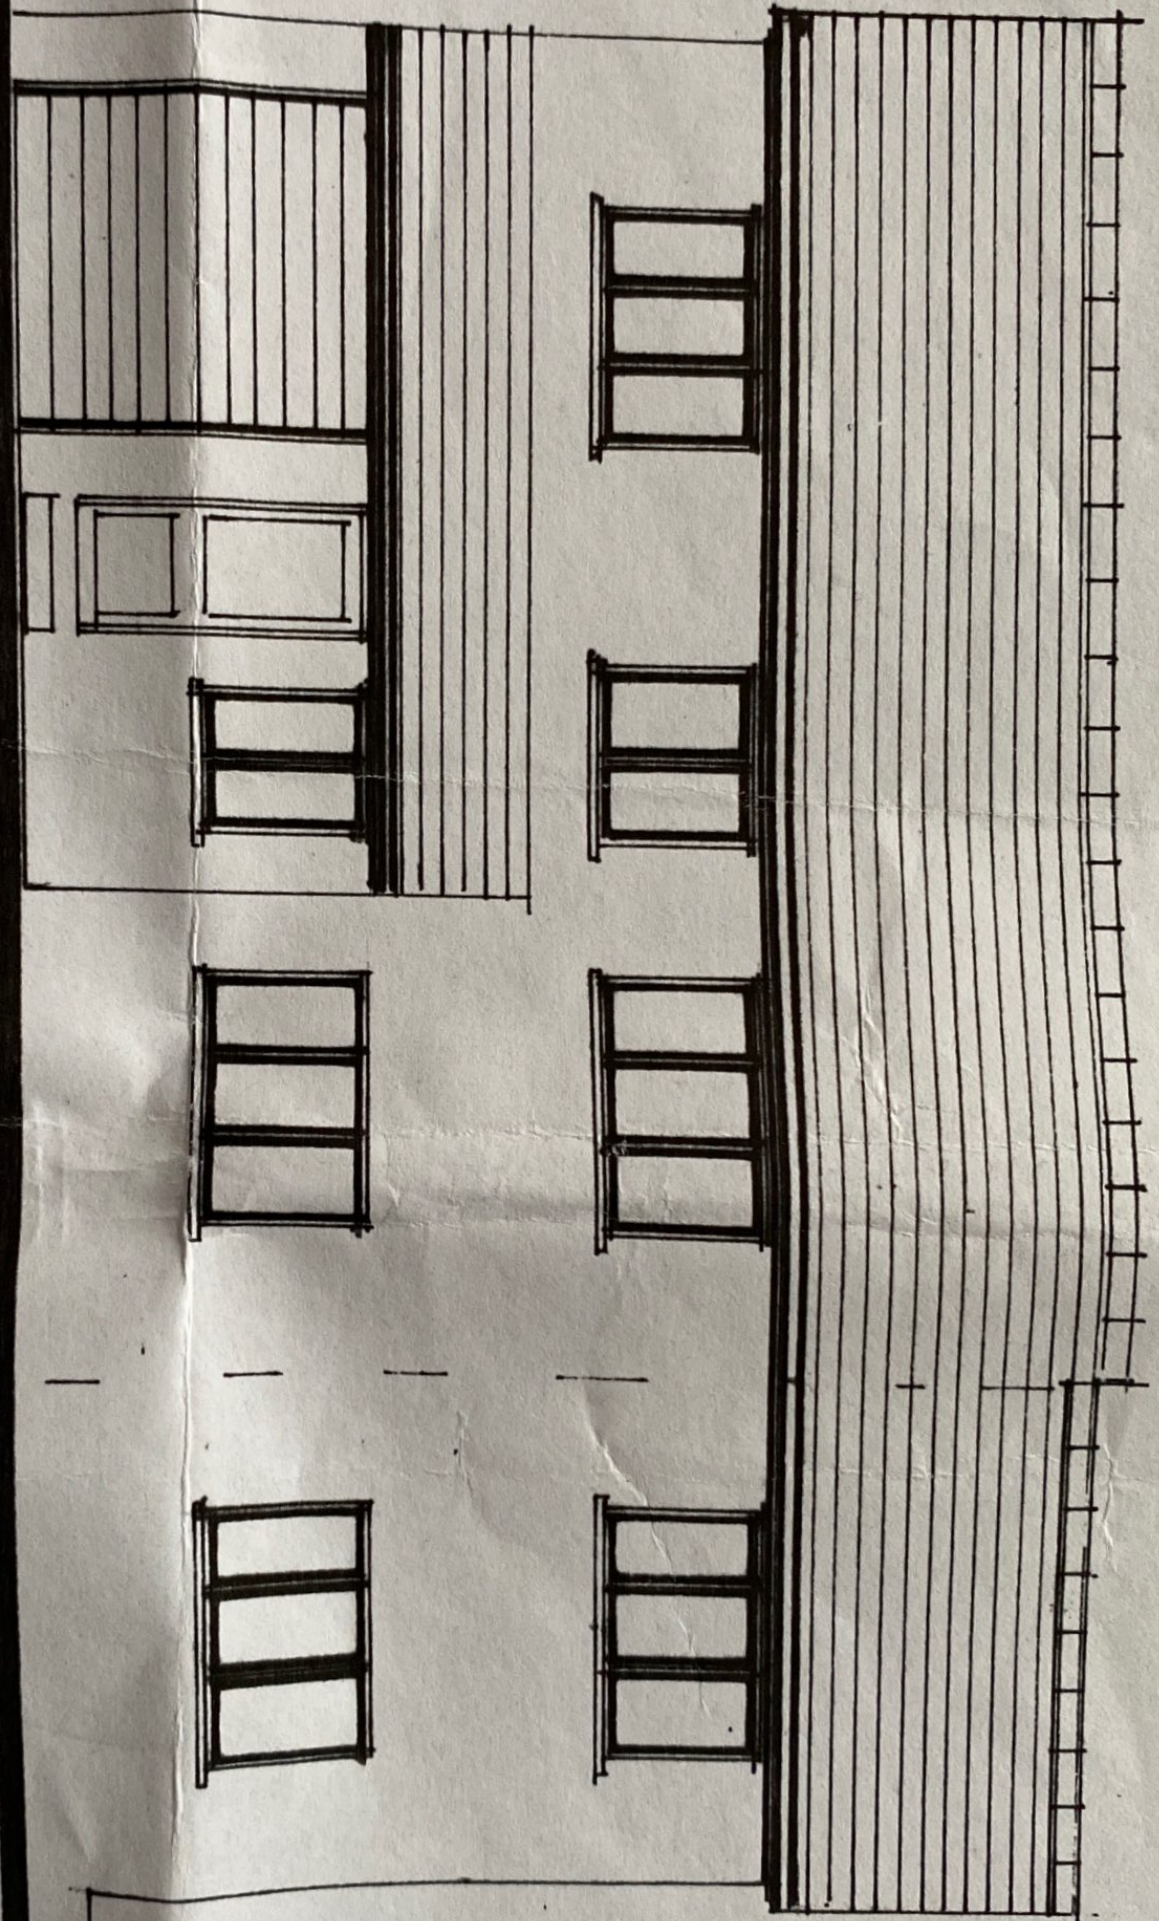

A 628

SYK 137757

OFFICE COPY



- House Types
- B — The Brecon
  - B1 — The Brecon Mk 1
  - C — The Cleveland
  - Ch — The Chiviel
  - L — The Lambourne
  - P — The Pentland
  - P1 — The Pentland Mk 1
  - S2 — The Salisbury Mk 2

AREA COLOURED PINK & GREEN S67 SQ YDS APPX

RECREATION AREA



*R. Ellis*  
*B.M. Ellis*  
*Q.P. Jones*

*Director*  
*Secretary*

PROJECT	DEVELOPMENT AT WATERHALL PENISTONE
DATE	1/1/50
NO.	NIV 7A