




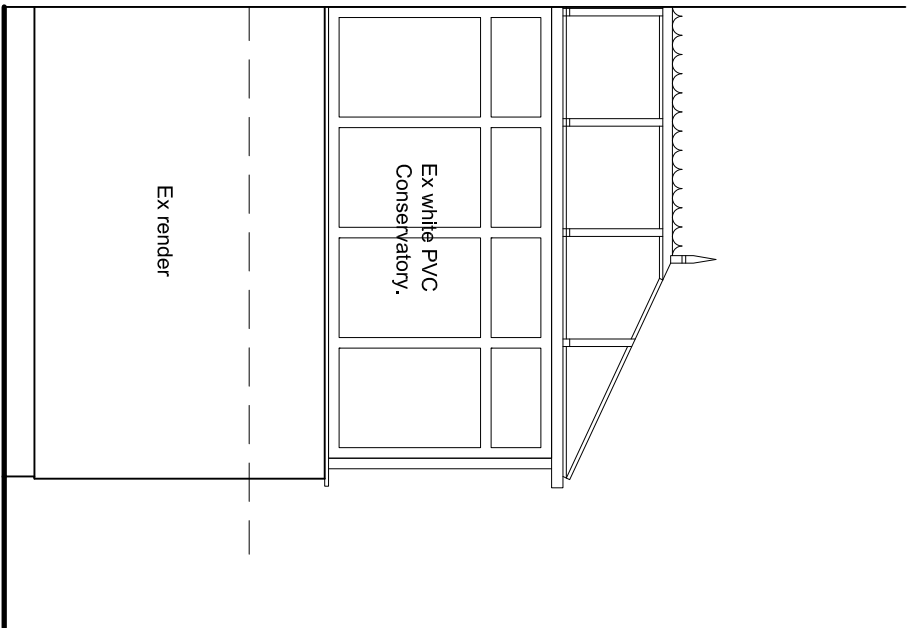


SIDE (WSW) ELEVATION

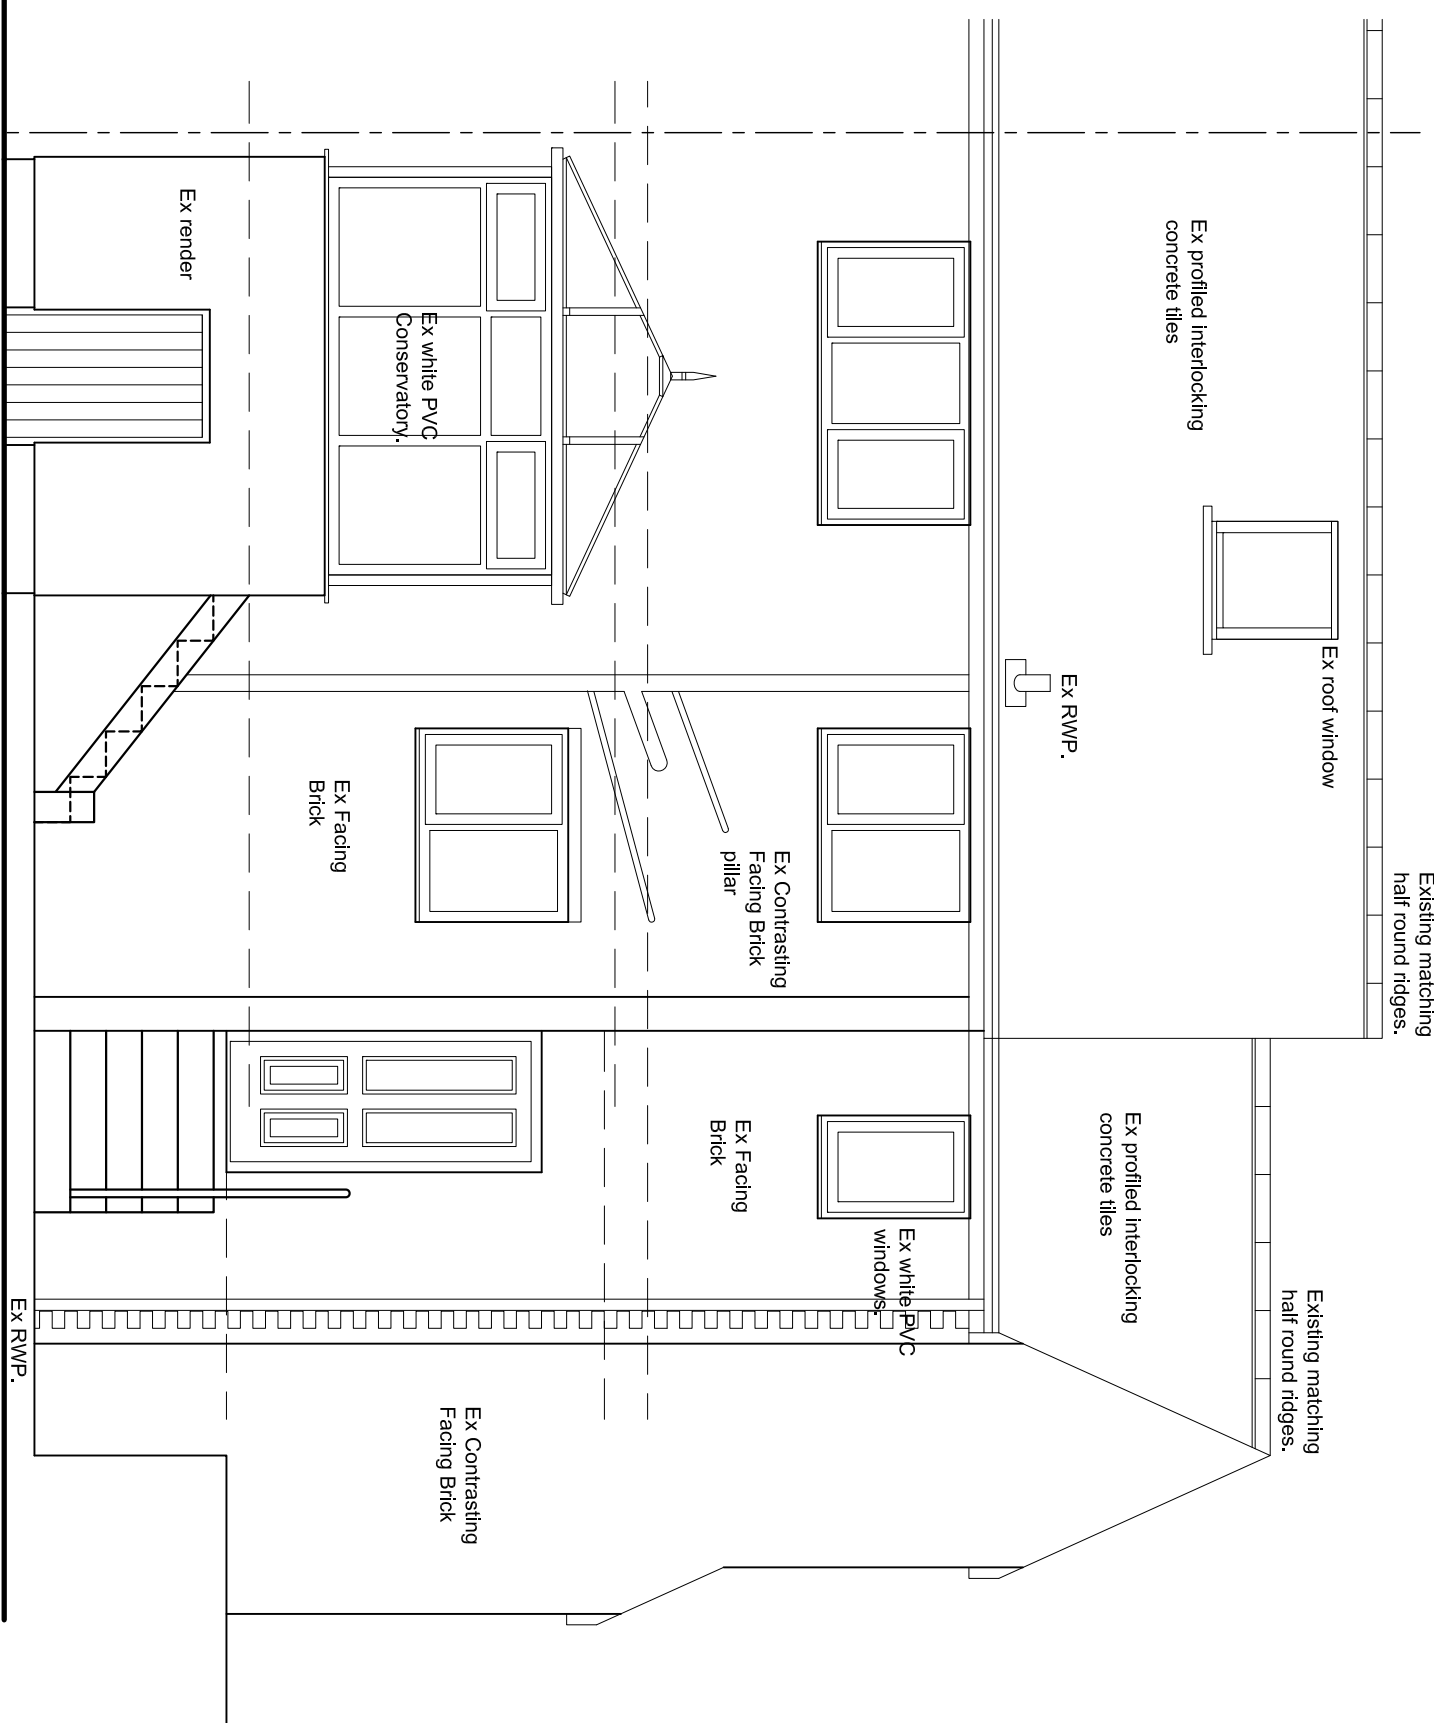

REAR (SSE) ELEVATION

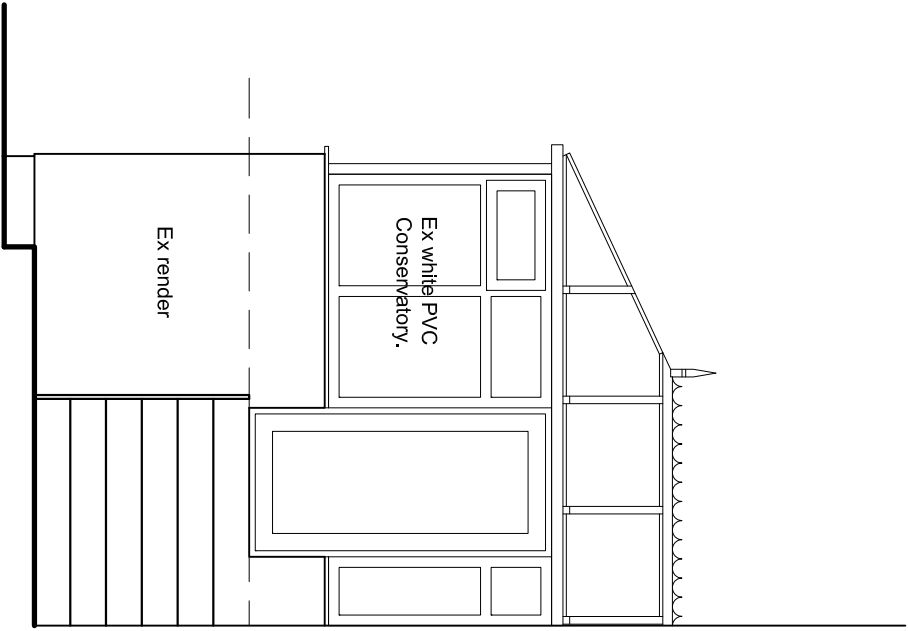

SIDE (ENE) ELEVATION

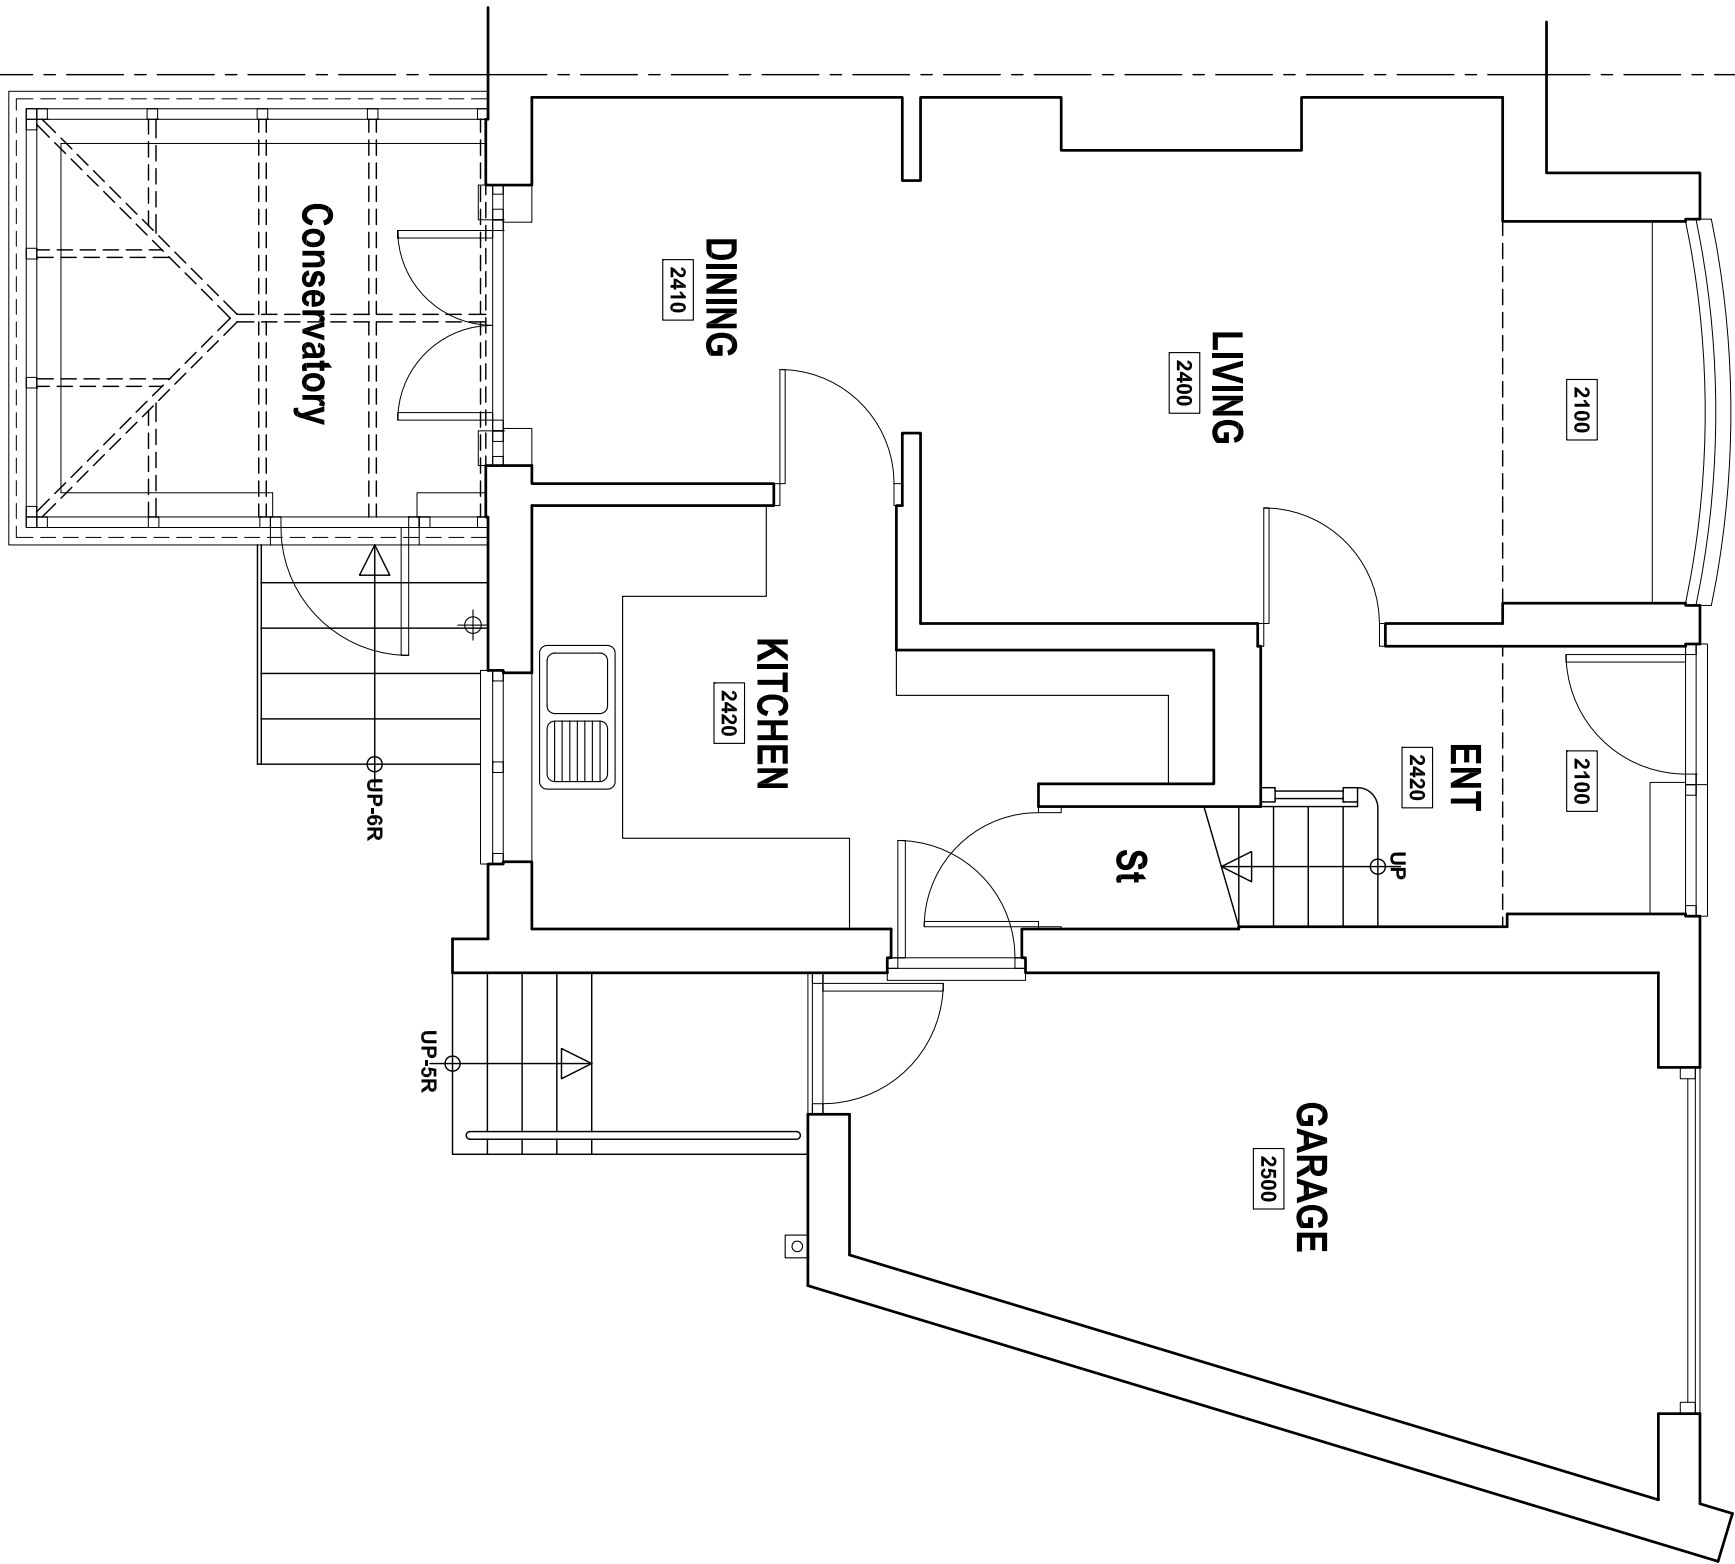

GROUND FLOOR PLAN