



Proposed Western Elevation  
Scale 1:100




Proposed Southern Elevation  
Scale 1:100

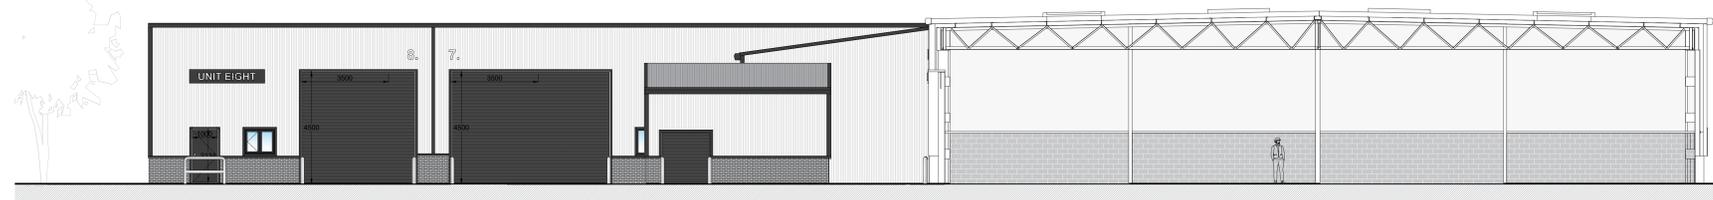

Proposed Southern Elevation 2  
Scale 1:100

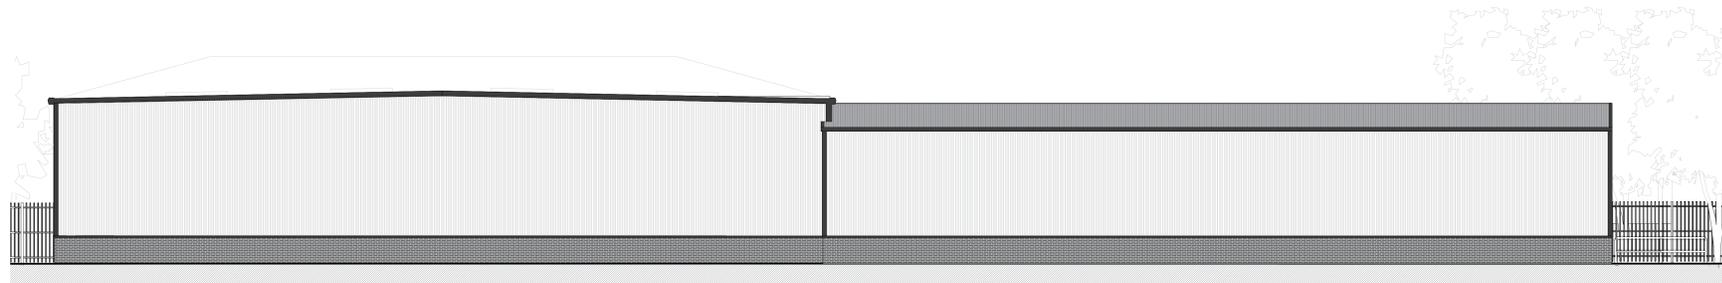

Proposed Northern Elevation  
Scale 1:100

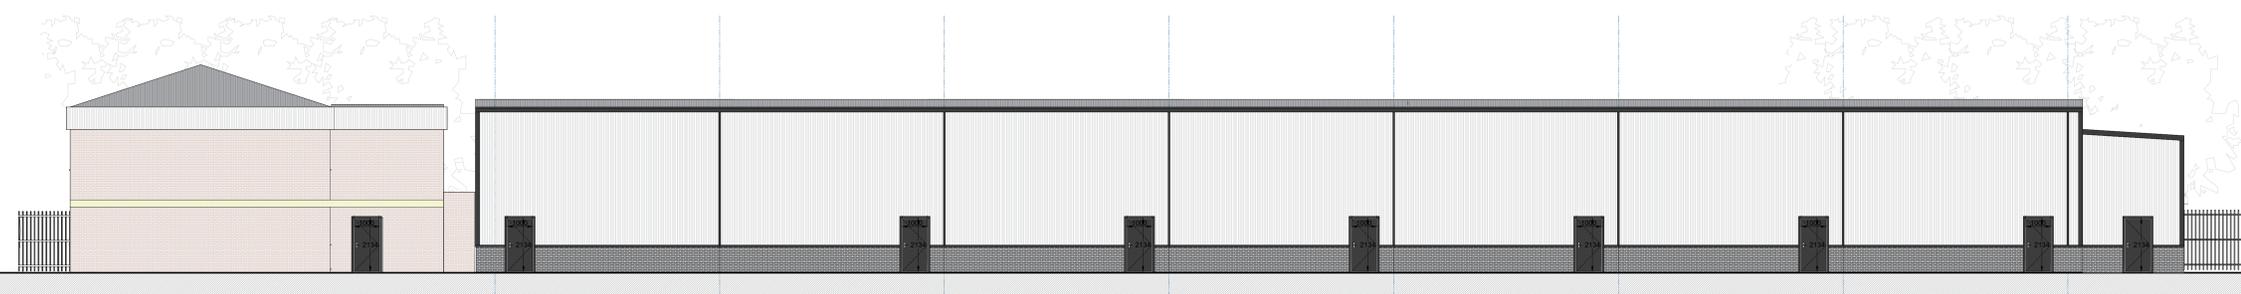

Proposed Eastern Elevation  
Scale 1:100



Hirst Architects  
ARCHITECTS

CLIENT: Hirst Architects Ltd

SITE ADDRESS: 1 Albion Rd, Carlton, Barnsley S71 3HW

DRAWING NUMBER: Proposed Elevation Detail

REVISION NUMBER: First Issue

RIBA STAGE: RIBA Stage 3 PLANNING

DRAWN BY: Luke Hirst (BA(Hons) MArch) ADPPA ARB RIBA CHARTERED ARCHITECT

CHECKED BY: Luke Hirst (BA(Hons) MArch) ADPPA ARB RIBA CHARTERED ARCHITECT

SCALE: 1:100

FRAME: A.0

01222 491 777  
office@hirstarchitects.com  
www.hirstarchitects.com