






Front ~ street scene

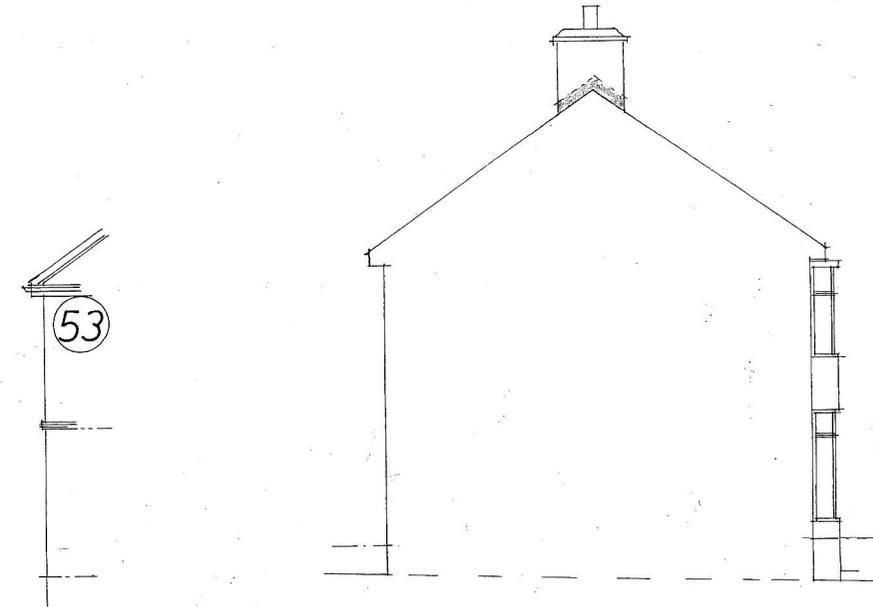

Side

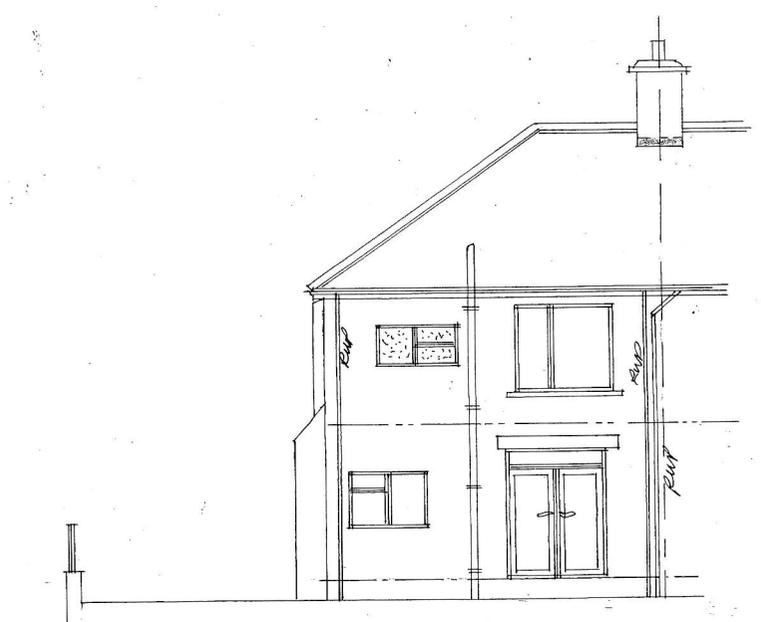

Rear

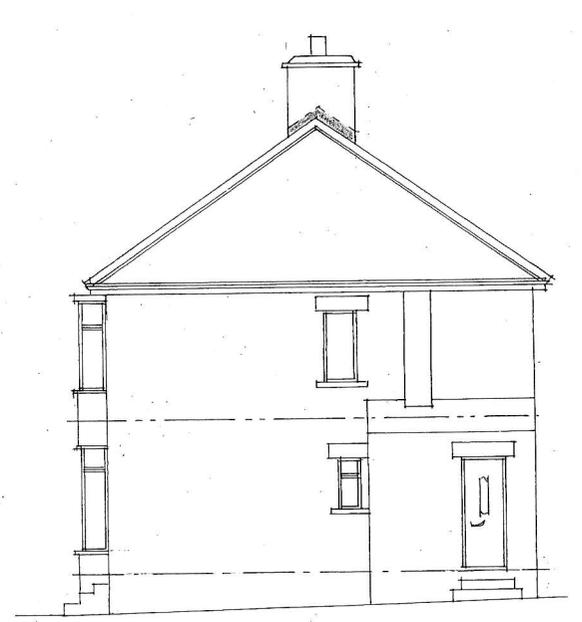


Side

Rev	Notes	Date

**Garry Greetham Associates**  
 Residential Design Consultant  
 Westwood House  
 18 Carr Lane  
 Tankersley  
 Barnsley S75 3BE  
 Tel 07786062364

PROJECT	Extensions & Alterations
CLIENT	Mr. & Mrs. L. Hollingworth
TITLE	Elevations as Existing
ADDRESS	55 Armroyd Lane, Elsecar, Barnsley. S74 8ET
DRAWN BY	ggg
SCALE	1:100 @ A3 DATE Mar 25
DRAWING No	515-02 REV

Member of the Chartered Institute  
 of Architectural Technologists

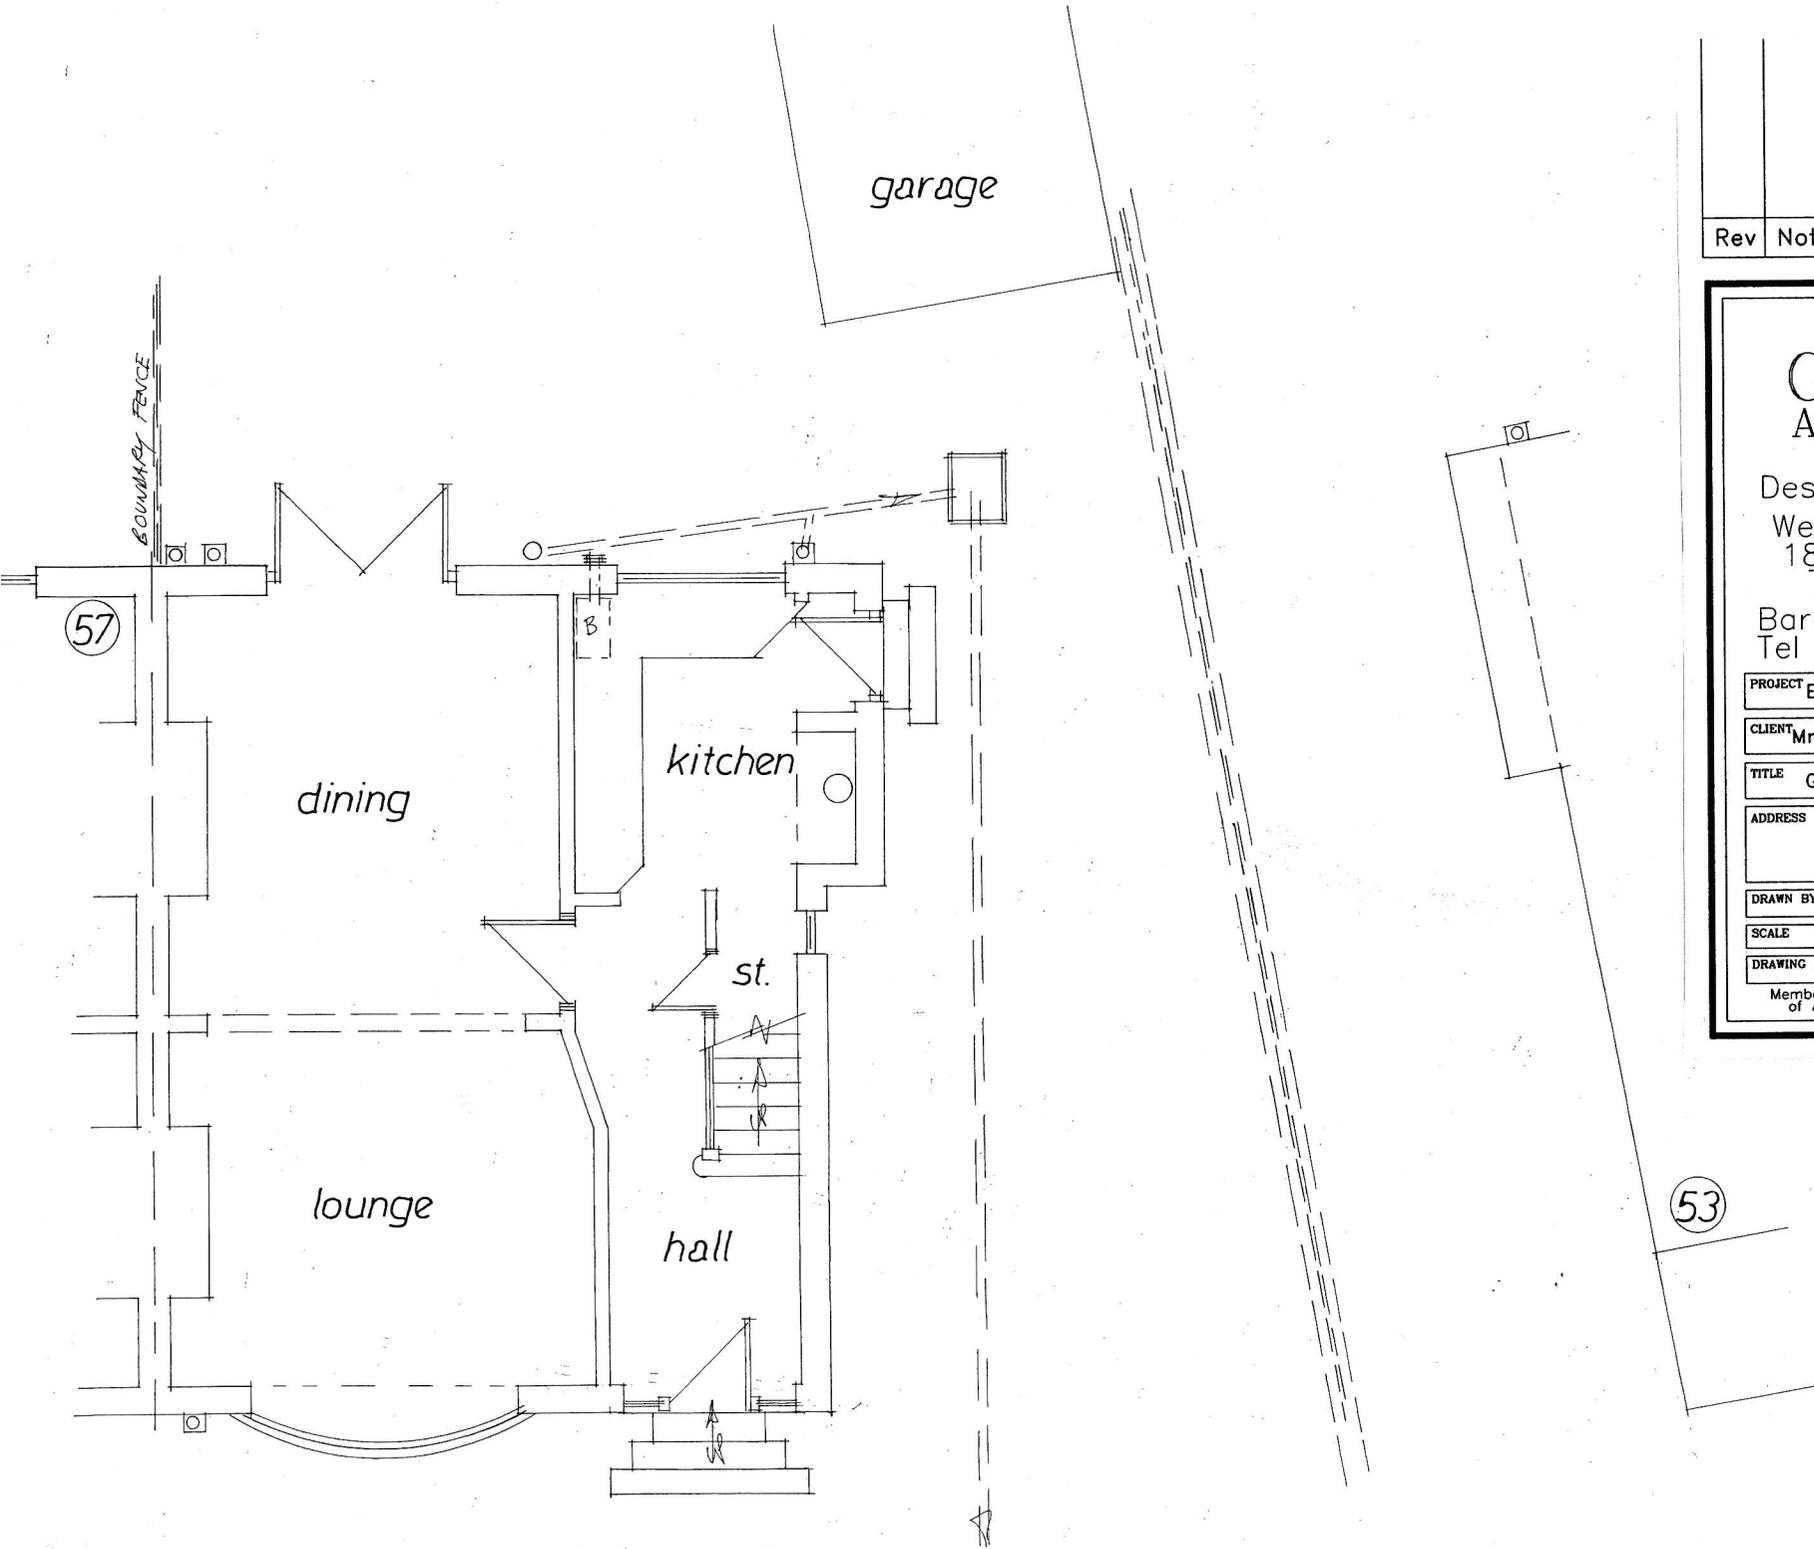


Rev	Notes	Date

**Garry Greetham Associates**  
 Residential Design Consultant  
 Westwood House  
 18 Carr Lane  
 Tankersley  
 Barnsley S75 3BE  
 Tel 07786062364

<b>PROJECT</b>	Extensions & Alterations
<b>CLIENT</b>	Mr. & Mrs. L. Hollingworth
<b>TITLE</b>	G. F. Layout as Existing
<b>ADDRESS</b>	55 Armroyd Lane, Elsecar, Barnsley. S74 8ET
<b>DRAWN BY</b>	ggg
<b>SCALE</b>	1:50 @ A3 DATE Mar 25
<b>DRAWING No</b>	515-03 <span style="float: right;">REV</span>
<small>Member of the Chartered Institute of Architectural Technologists</small>	


53

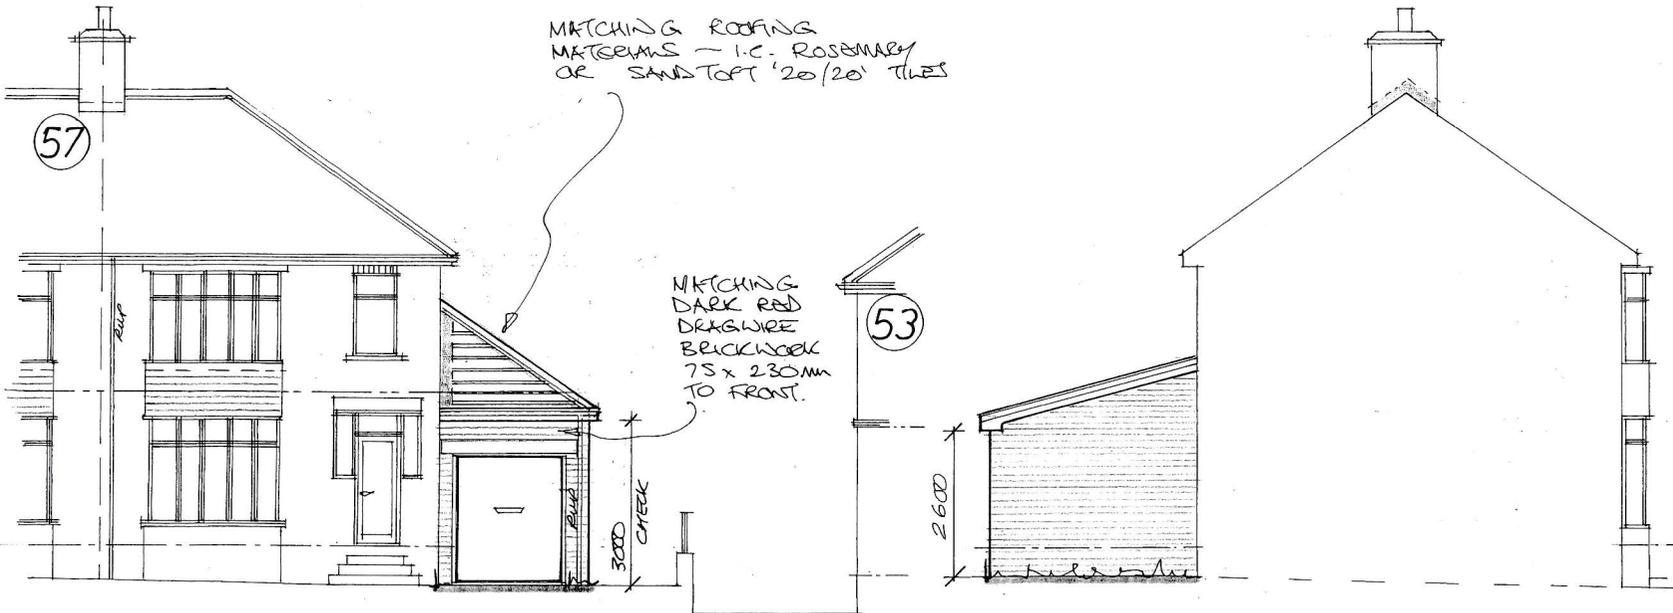

Front ~ street scene

Side

Rev	Notes	Date
A	F.F.L. EXT. REMOVED & REPAIRS ADDED TO SCHEME	09/25

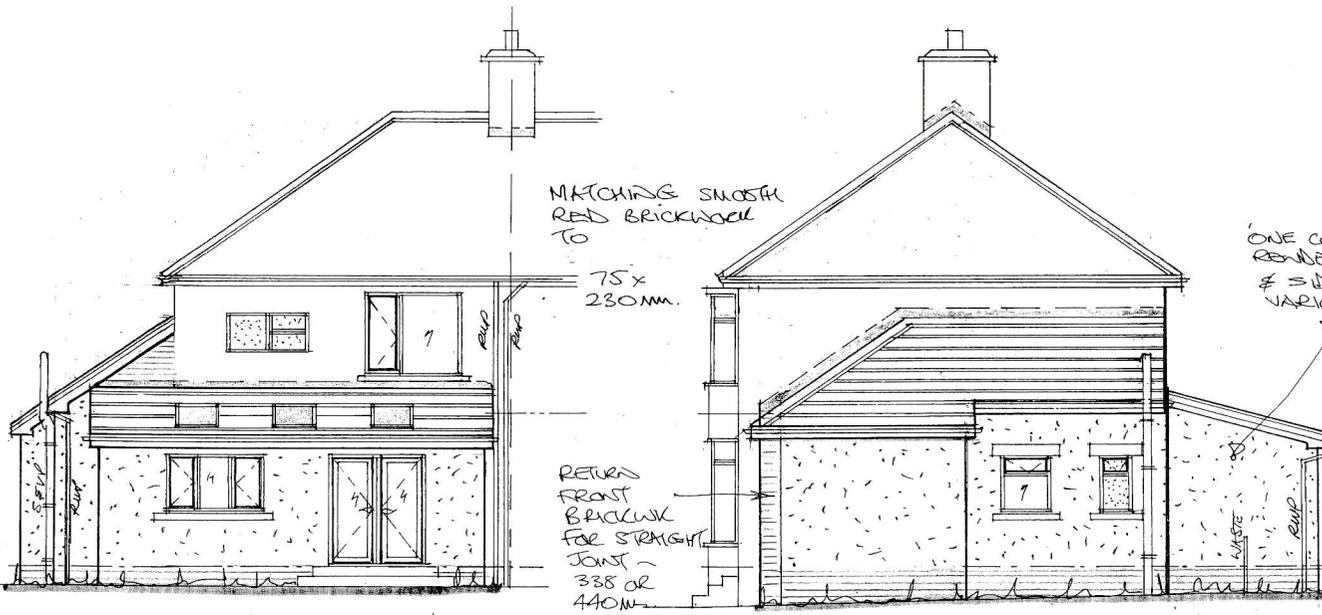


Rear

Side

**Garry Greetham Associates**  
 Residential Design Consultant  
 Westwood House  
 18 Carr Lane  
 Tankersley  
 Barnsley S75 3BE  
 Tel 07786062364

PROJECT	Extensions & Alterations	
CLIENT	Mr. & Mrs. L. Hollingworth	
TITLE	Elevations as Proposed	
ADDRESS	55 Armroyd Lane, Elsecar, Barnsley. S74 8ET	
DRAWN BY	ggg	
SCALE	1:100 @ A3	DATE Mar 25
DRAWING No	515-05	REV A

Member of the Chartered Institute of Architectural Technologists

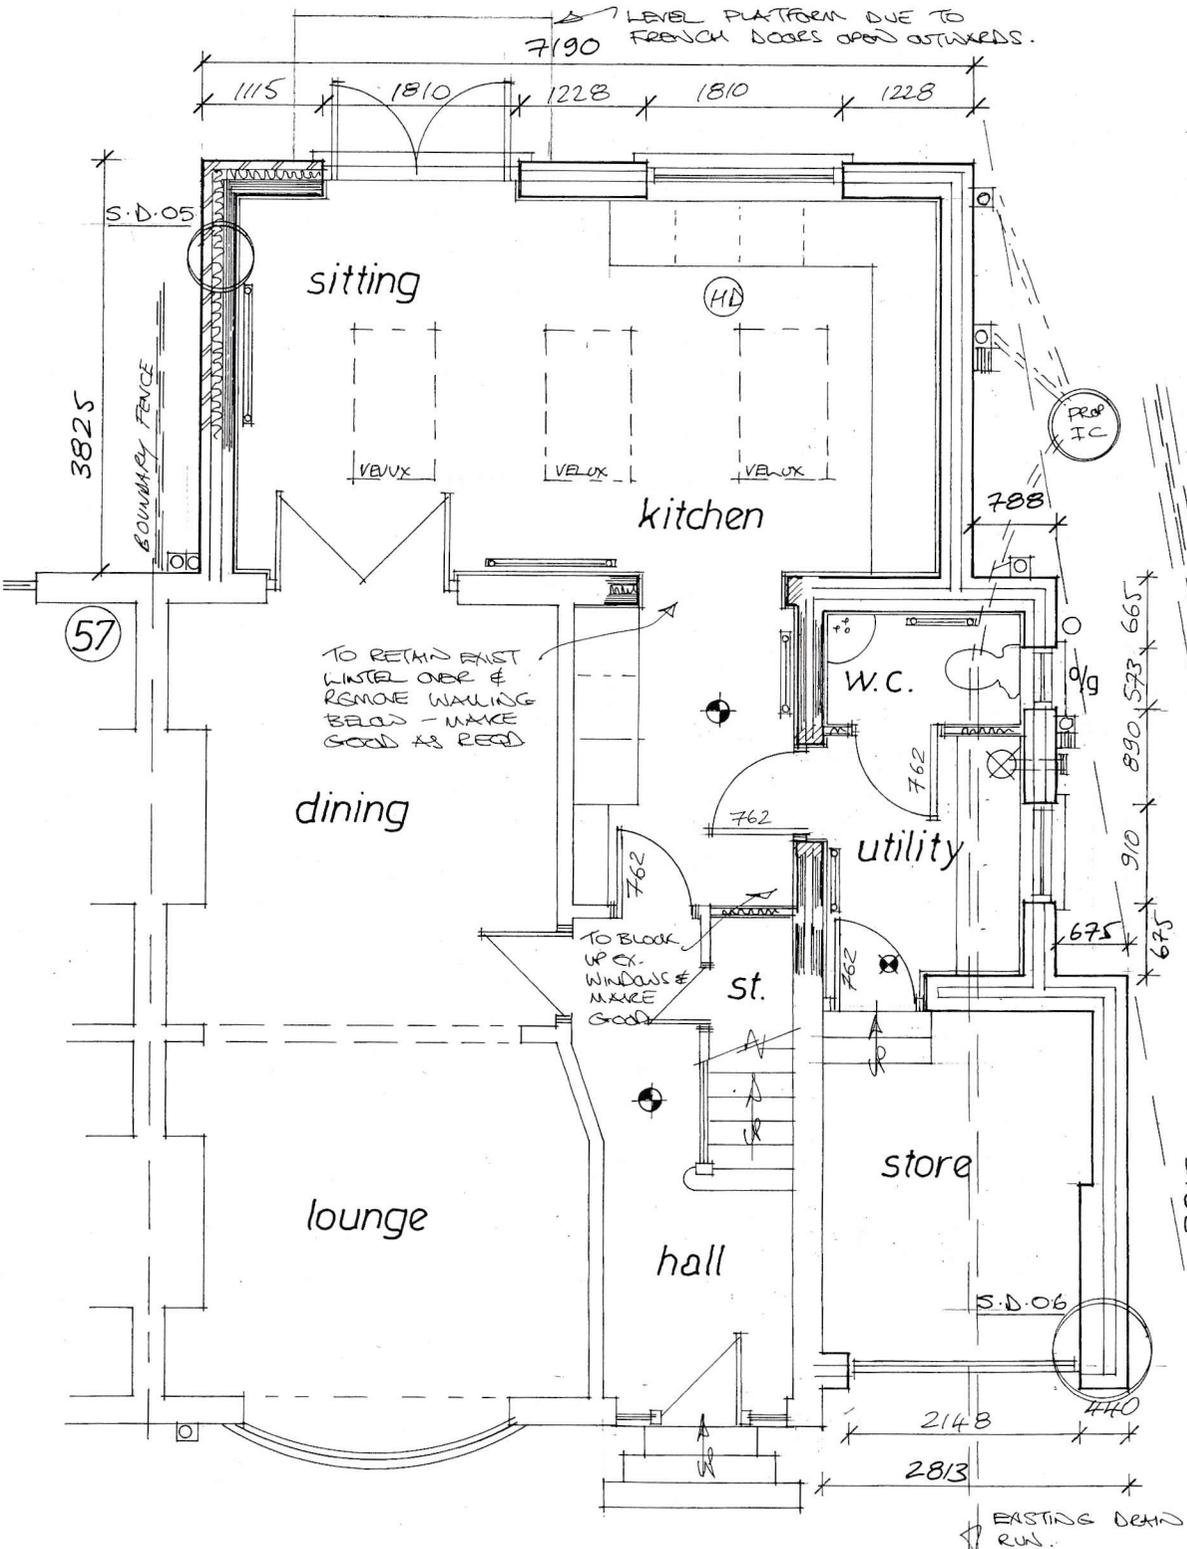

PROPOSED EXT. FRENCH DOORS 1810MM STRUCT. WIDTH X 2100MM HIGH WITH 2100MM C.B. 90 LINTEL OVER.

PROPOSED WINDOW TO KITCHEN 1810MM STRUCT. WIDTH X 1050MM HIGH WITH C.B. 90 2100MM LINTEL OVER

3 NO. VELOX WINDOWS 'GGL MK08' 1140MM DEEP X 780MM WIDE - FITTED IN ACCORDANCE WITH MANUFACTURERS RECOMMENDATIONS.

PROPOSED INSPECTION CHAMBER TO EXTENDED DRAIN RUN - @ HEAD OF DRAIN.

PROPOSED OBSERVE GRAZED W.C. WINDOW - 573MM STRUCT. WIDTH X 900MM DEEP - C.B. 90 900MM LINTEL OVER.

PROPOSED WINDOW TO UTILITY AREA 910MM STRUCT. WIDE X 900MM DEEP WITH C.B. 90 1200MM LINTEL OVER.

PROPOSED C.B. 90 1350MM OVER PROP 1/2 HR. DOOR OPENING. - DITTO FOR DOOR FROM KITCHEN TO UTILITY AREA.

PROPOSED 'GARAGE' DOOR - UP & OVER - STRUCT. WIDTH OF 2148MM WITH C.B. 90 2550MM LINTEL OVER.

Rev	Notes	Date
A	SMOKE DET. TO HALL	06/25

**Garry Greetham Associates**  
Residential Design Consultant  
Westwood House  
18 Carr Lane  
Tankersley  
Barnsley S75 3BE  
Tel 07786062364

PROJECT	Extensions & Alterations	
CLIENT	Mr. & Mrs. L. Hollingworth	
TITLE	G. F. Layout as Proposed	
ADDRESS	55 Armroyd Lane, Elsecar, Barnsley. S74 8ET	
DRAWN BY	999	
SCALE	1:50 @ A3 DATE Mar 25	
DRAWING No	515-06	REV A

Member of the Chartered Institute of Architectural Technologists

53