
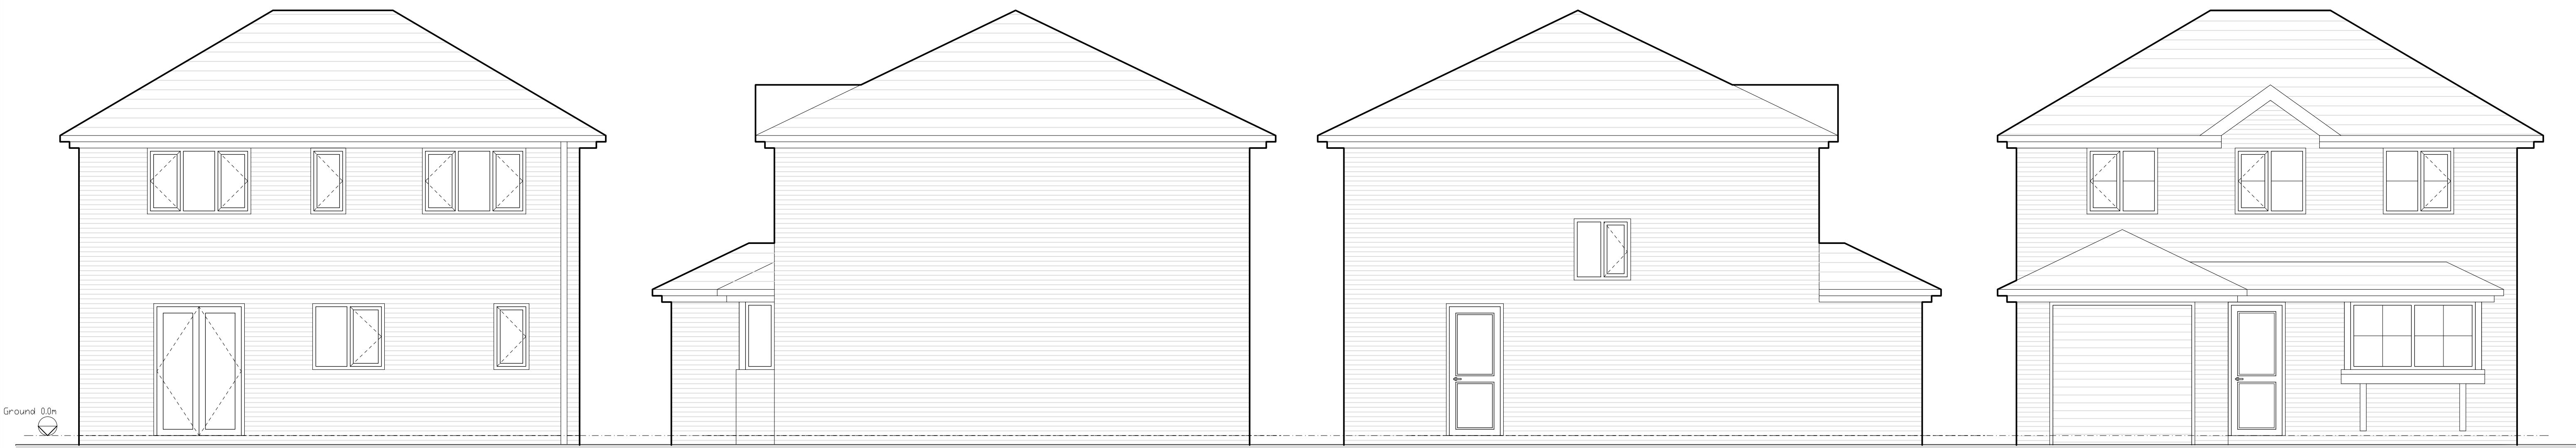


REVISIONS

A Elevation D added, at the request of the LPA
06.10.2024

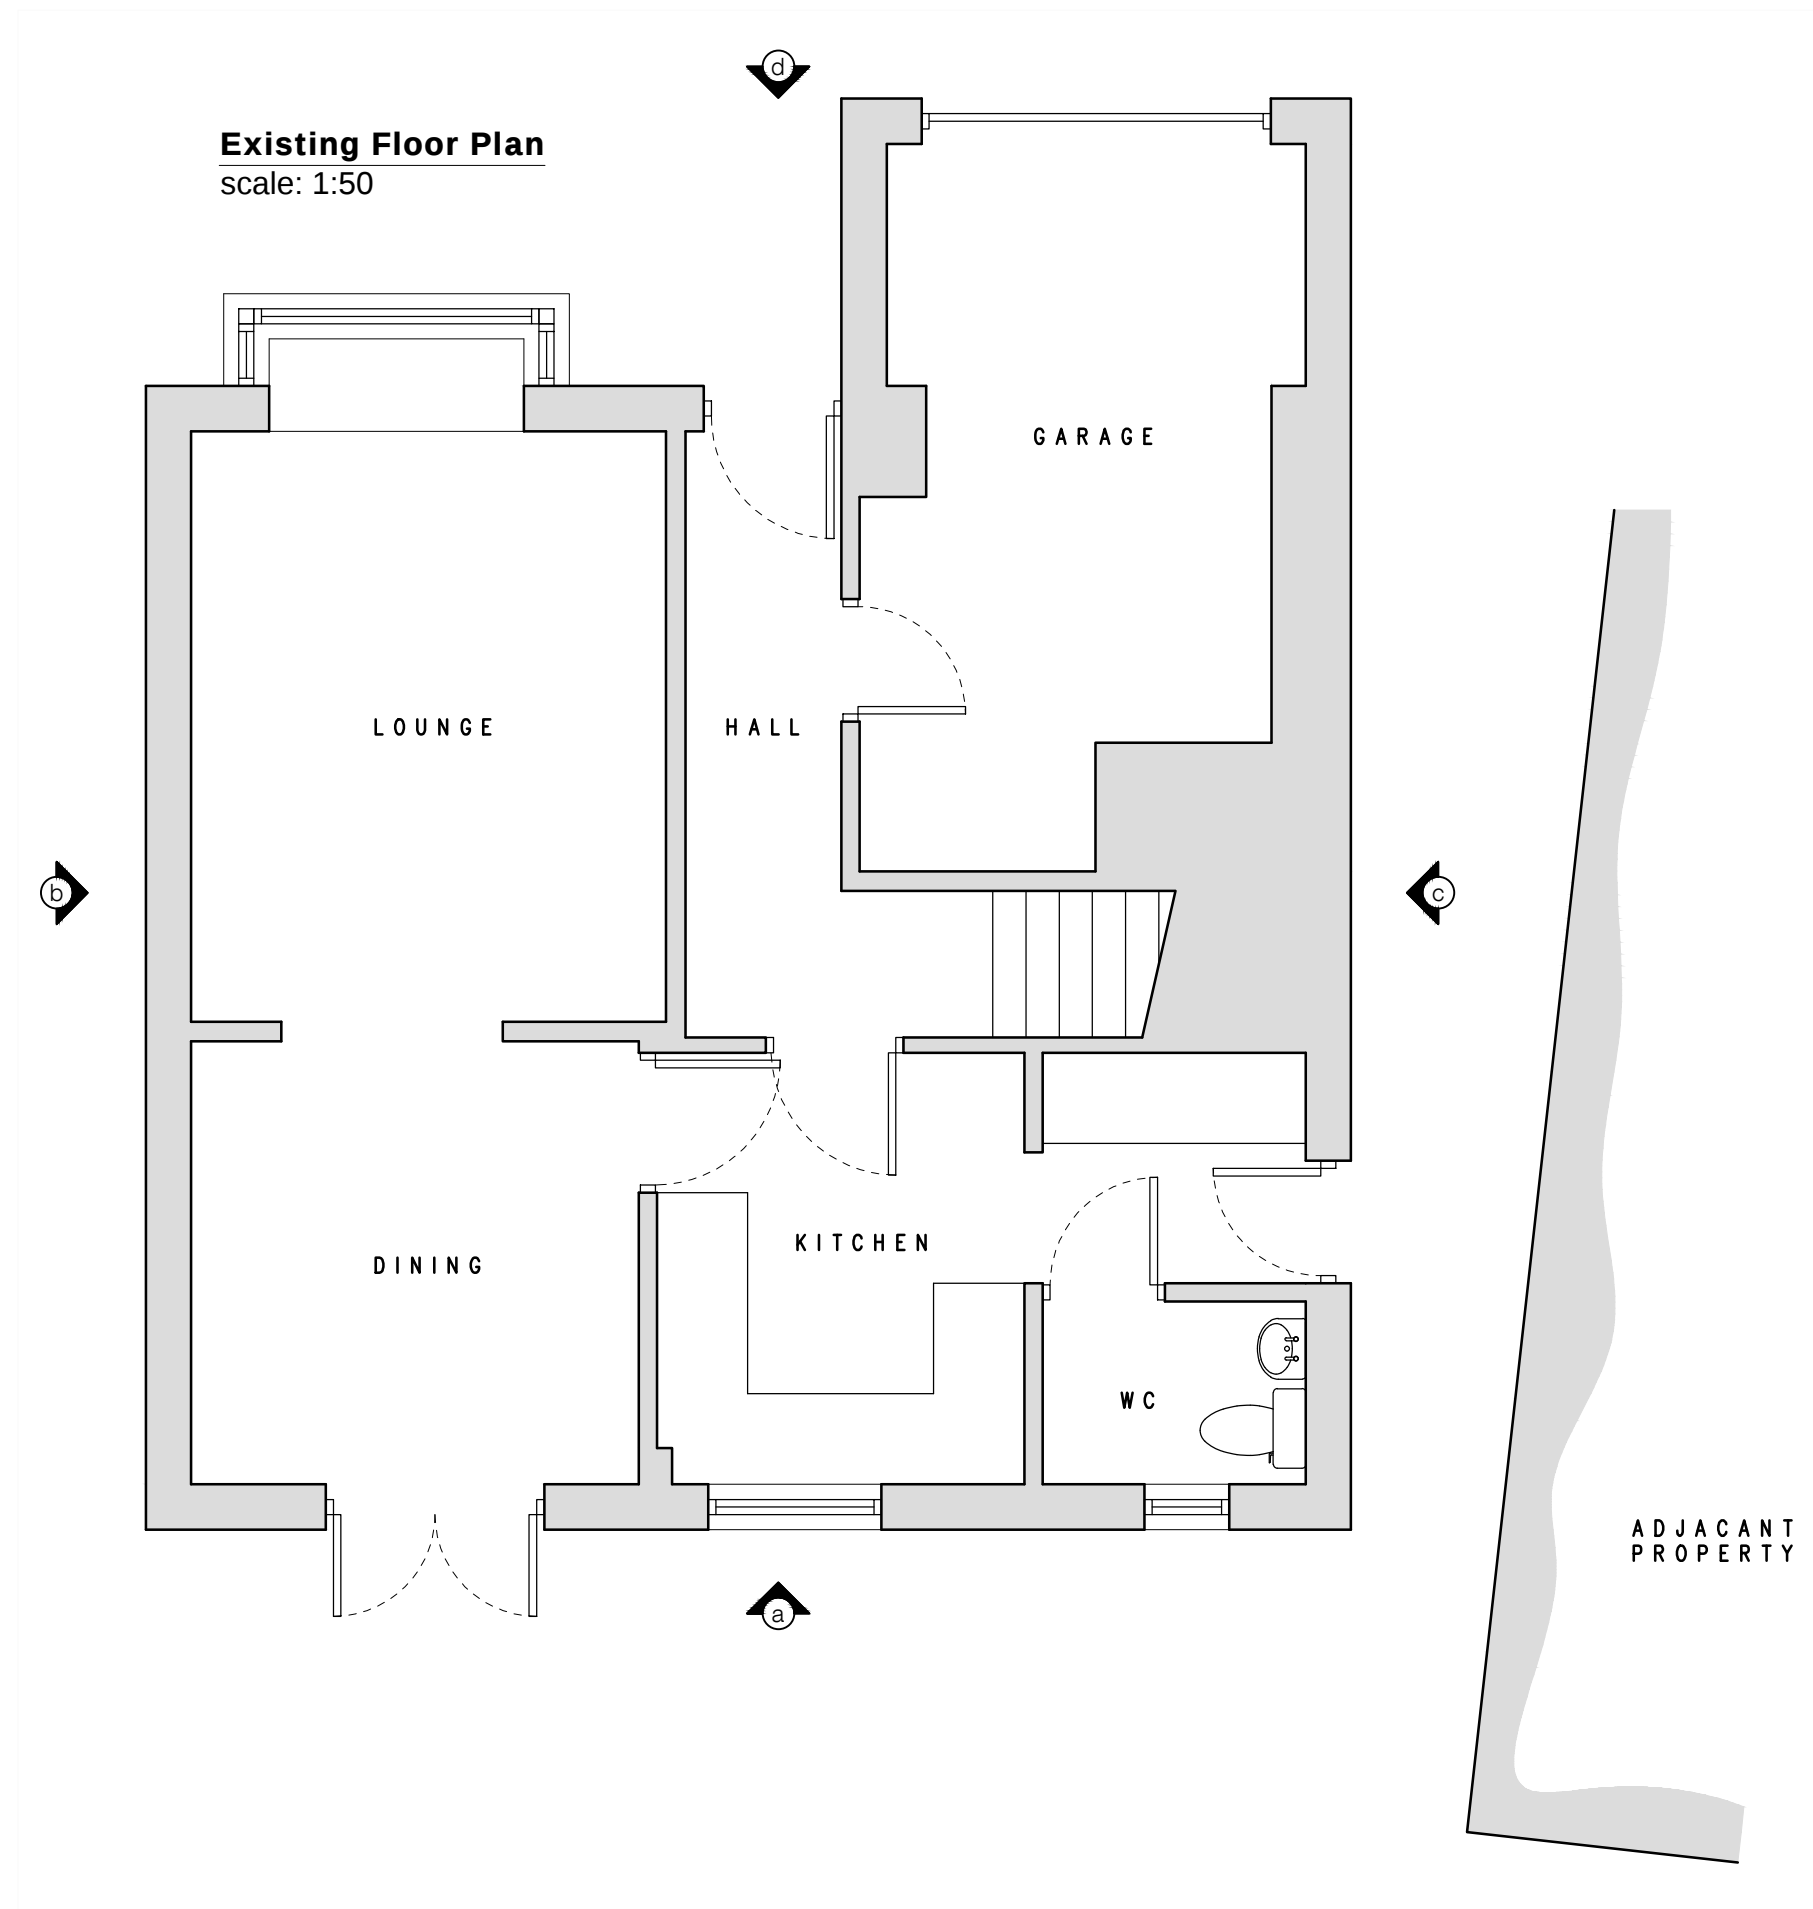

Existing Elevation A
scale: 1:50

Existing Elevation B
scale: 1:50

Existing Elevation C
scale: 1:50

Existing Elevation D
scale: 1:50

MATERIALS
ROOF
NEW ROOF TO EXTENSION, TO MATCH EXISTING TILES.
WALLS
BRICKWORK AS CLOSE A MATCH AS POSSIBLE TO EXISTING PROPERTY.
WINDOWS AND DOORS
DARK GREY UPVC FRAMES OR SIMILAR

PROJECT

Rear Extension
24 Brettas Park, Barnsley

TITLE

Existing GAs

SCALE

1:50 @ A1

DRAWN BY

DRAWING NO

2024-03-02

DRAWING PATH

DATE

16.09.2024

REVIEWED

REVISION

A