


PROPOSED DETACHED HOUSE NEXT TO 8 CLAREL ST. PENISTONE

FOR MR. D. CLOUGH.


SCALE: 1 = 50.

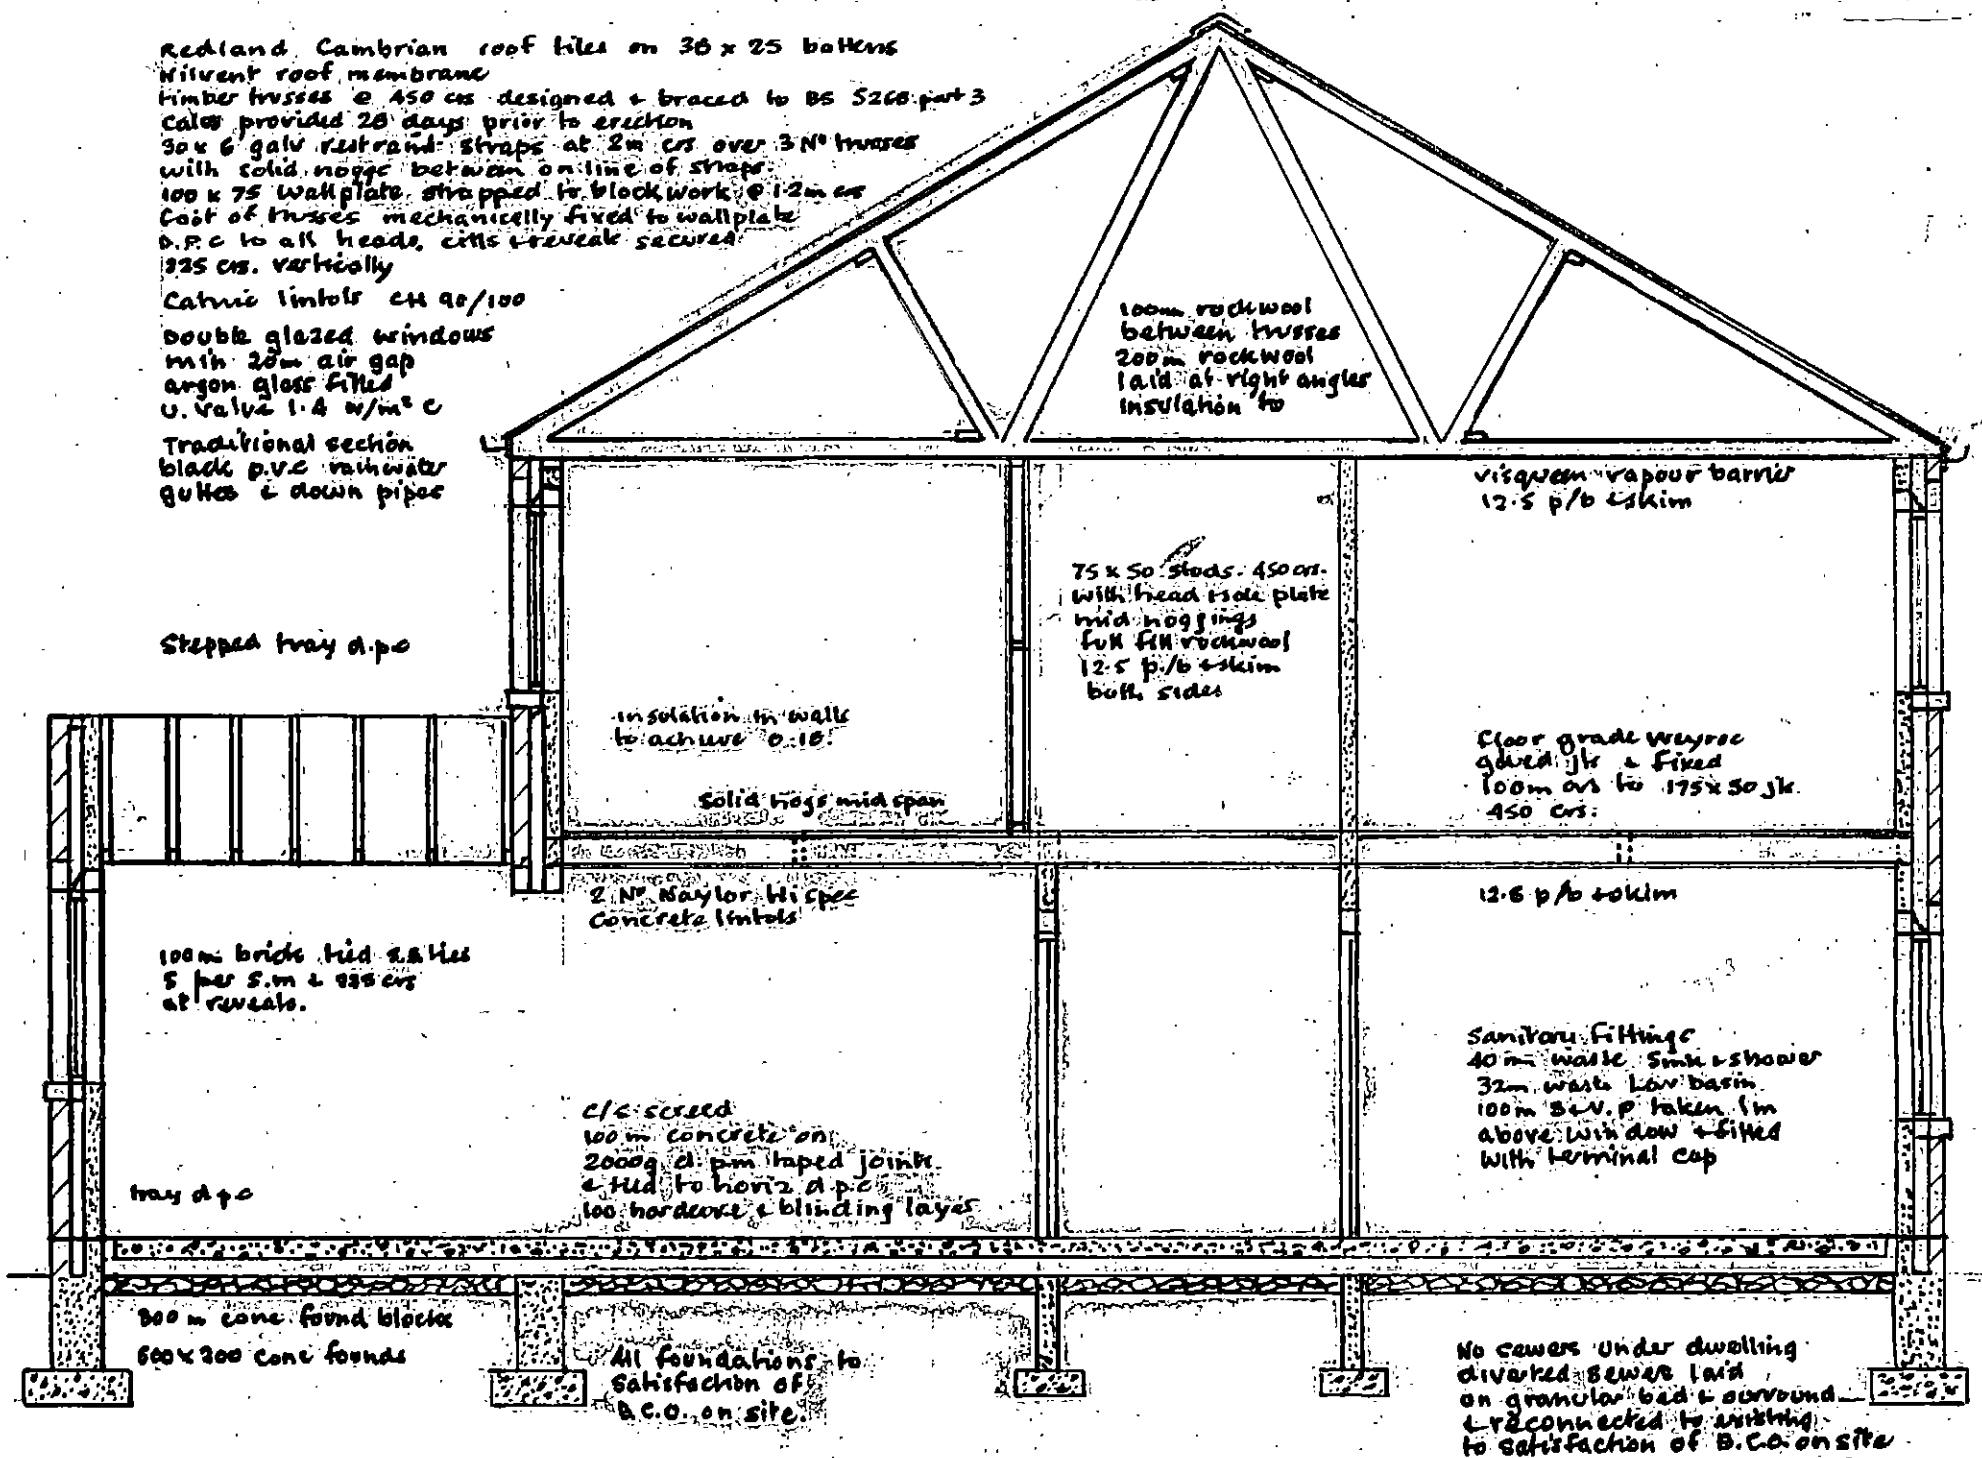

SECTION A - A'

All electric installation by
 member of competent person scheme
 & certified to B.S. 7671.

Gas installation by
 gas safe engineer and
 certified on completion.

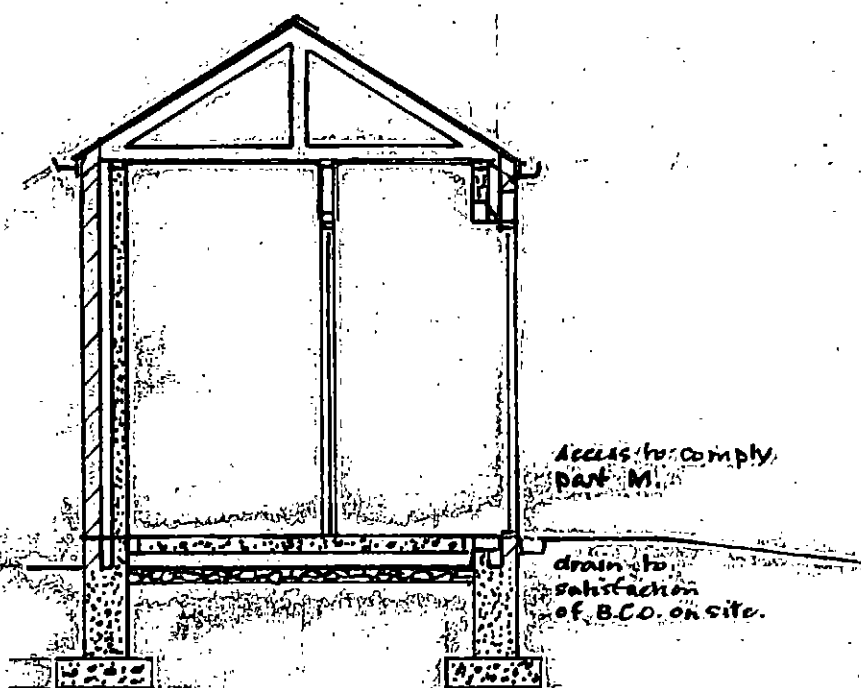

SECTION B - B'