
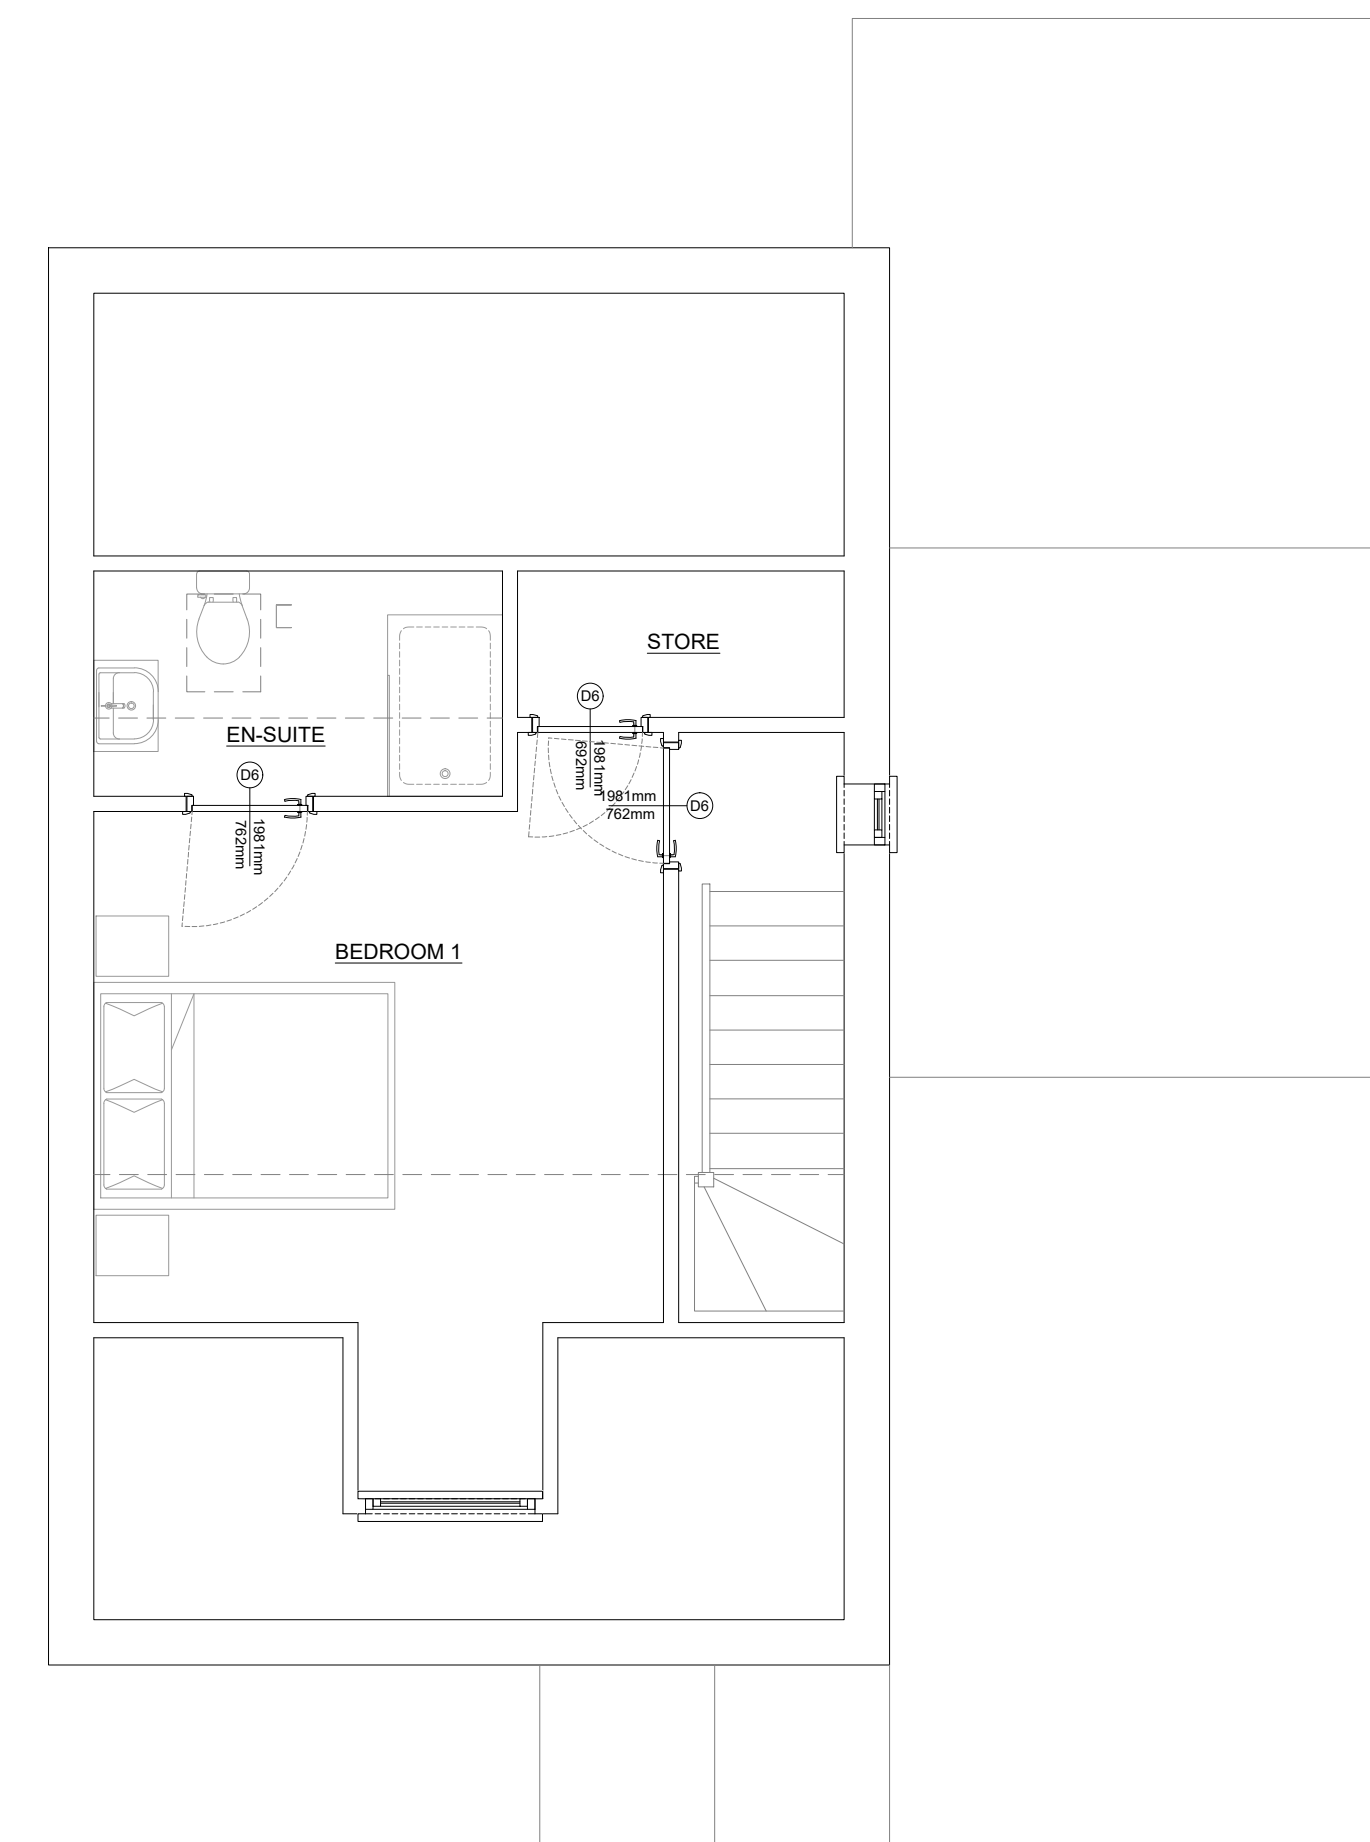
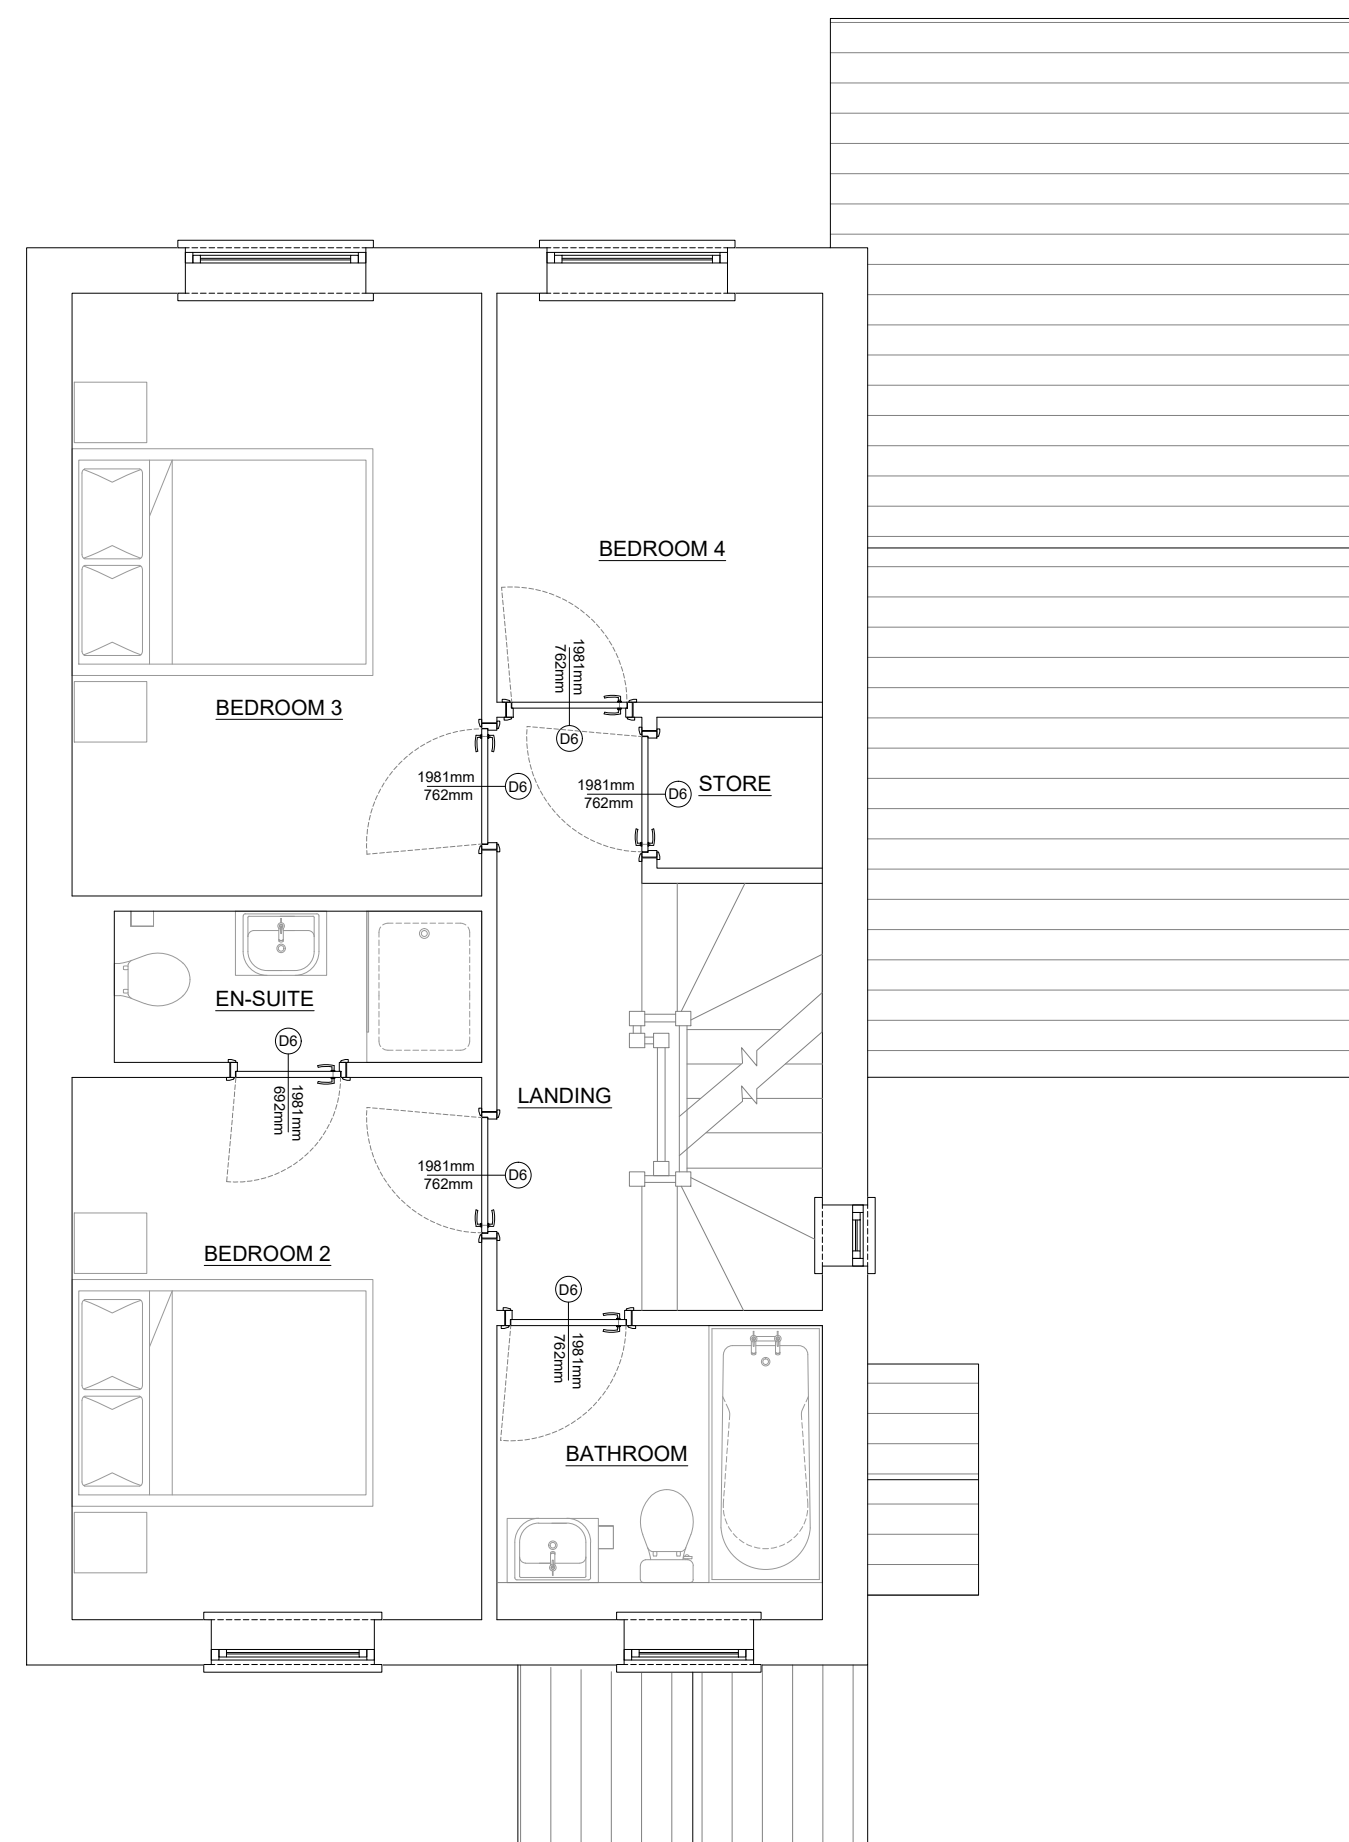


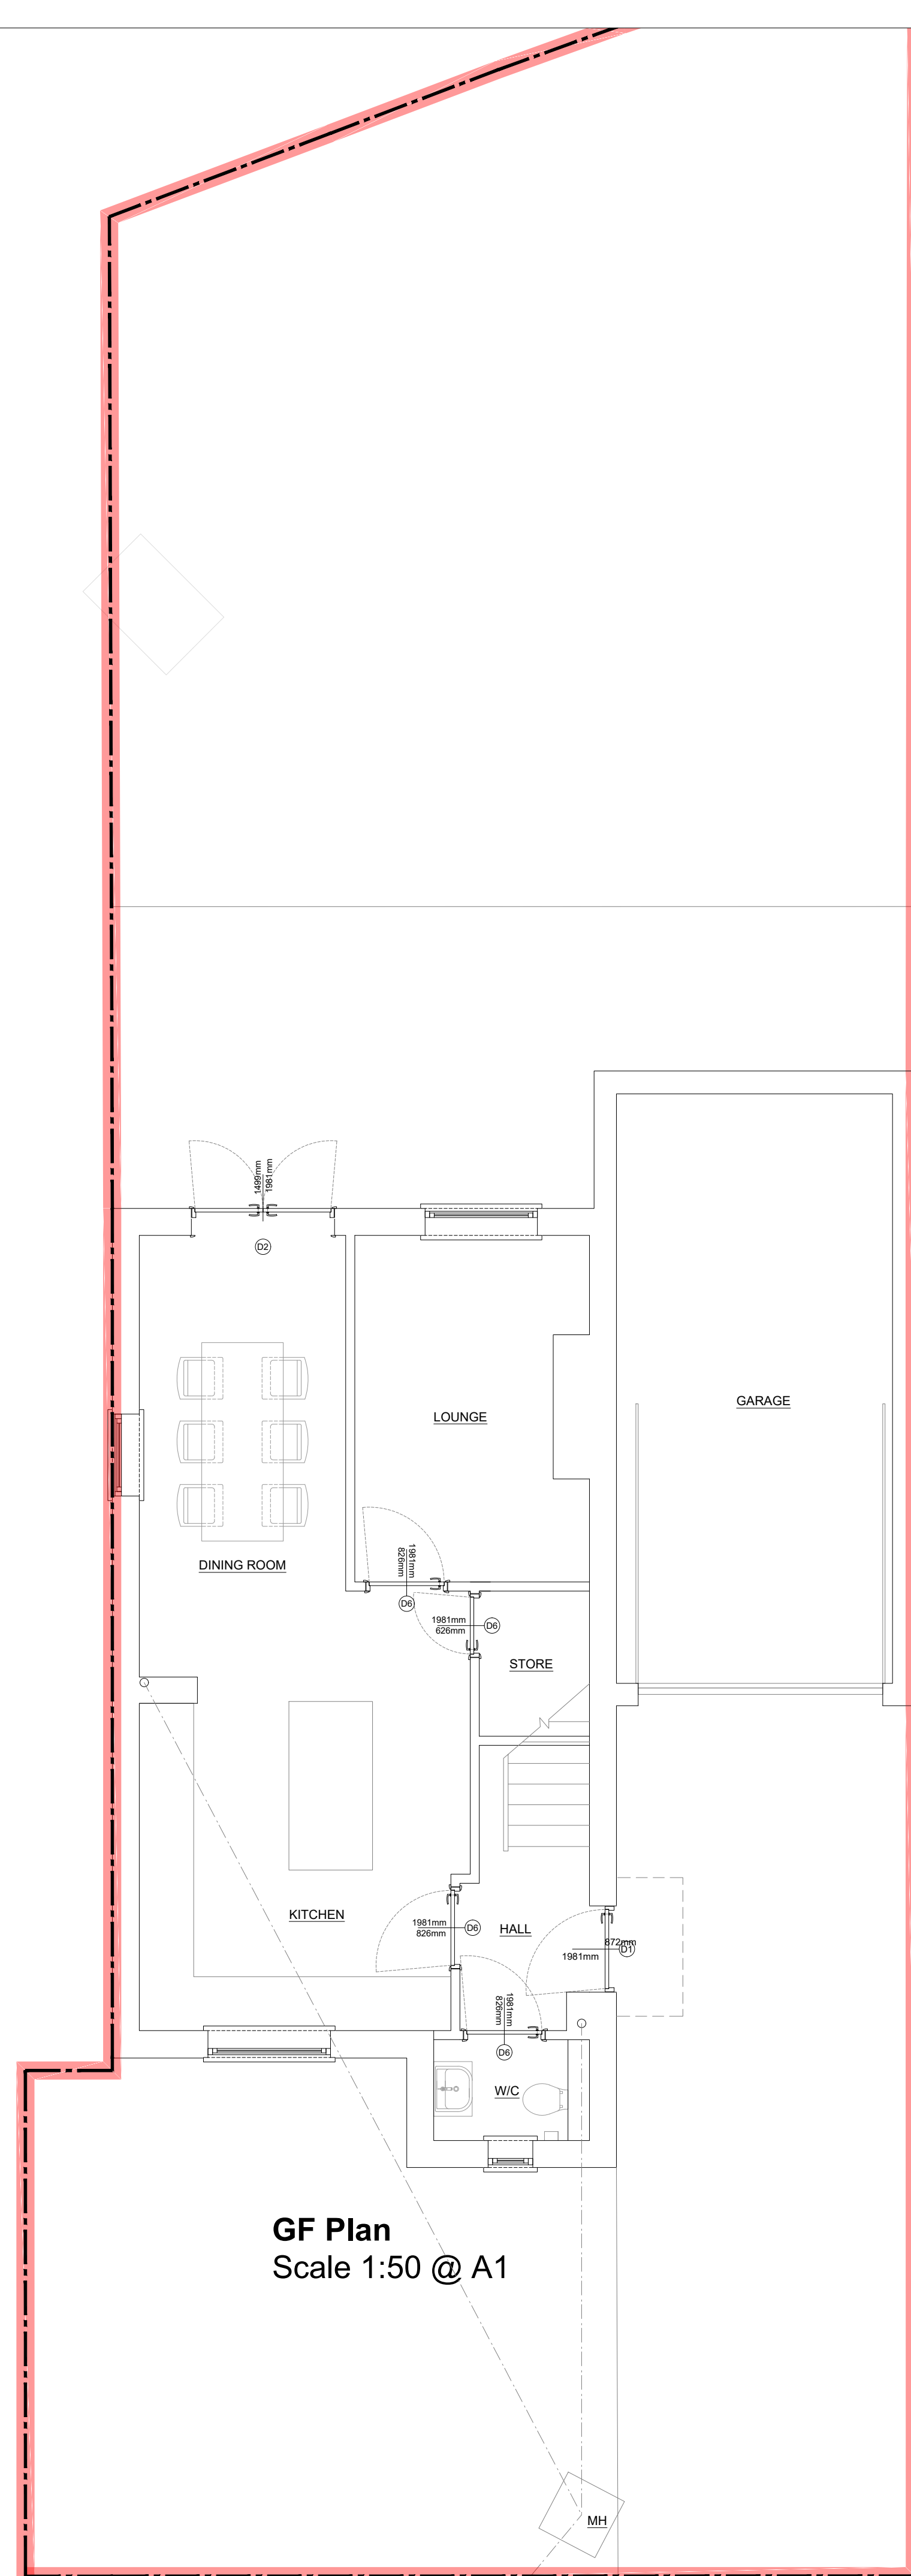

Description:	Revised by:	Issue date:
--------------	-------------	-------------

g Notes:

For must verify all dimensions on site before
encing any work or shop-drawings. If this drawing
s the quantities taken in any way the Architects are to b
before the work is initiated. Only figured dimensions f

Rev. No.	Revision
001	A

CI_001	A
1/50/BA1	

Date:	JUN 26
-------	--------

Written By:	SB
-------------	----

Checked By:	NB
Project Name	

9 Cherry Tree Grove

Existing Plans

Existing Plans

2 Casson Avenue
East Ardsley
Wakefield
WF3 2EQ
Tel+44 (0)7800 571 50
snbedford@outlook.com