




These drawings are for planning or building regulation purposes only and not to be used as construction drawings other than for guidance.  
 All dimensions to be checked on site prior to construction.  
 This drawing remains the copyright of the Architectural designer and no portion should be reproduced without their permission.

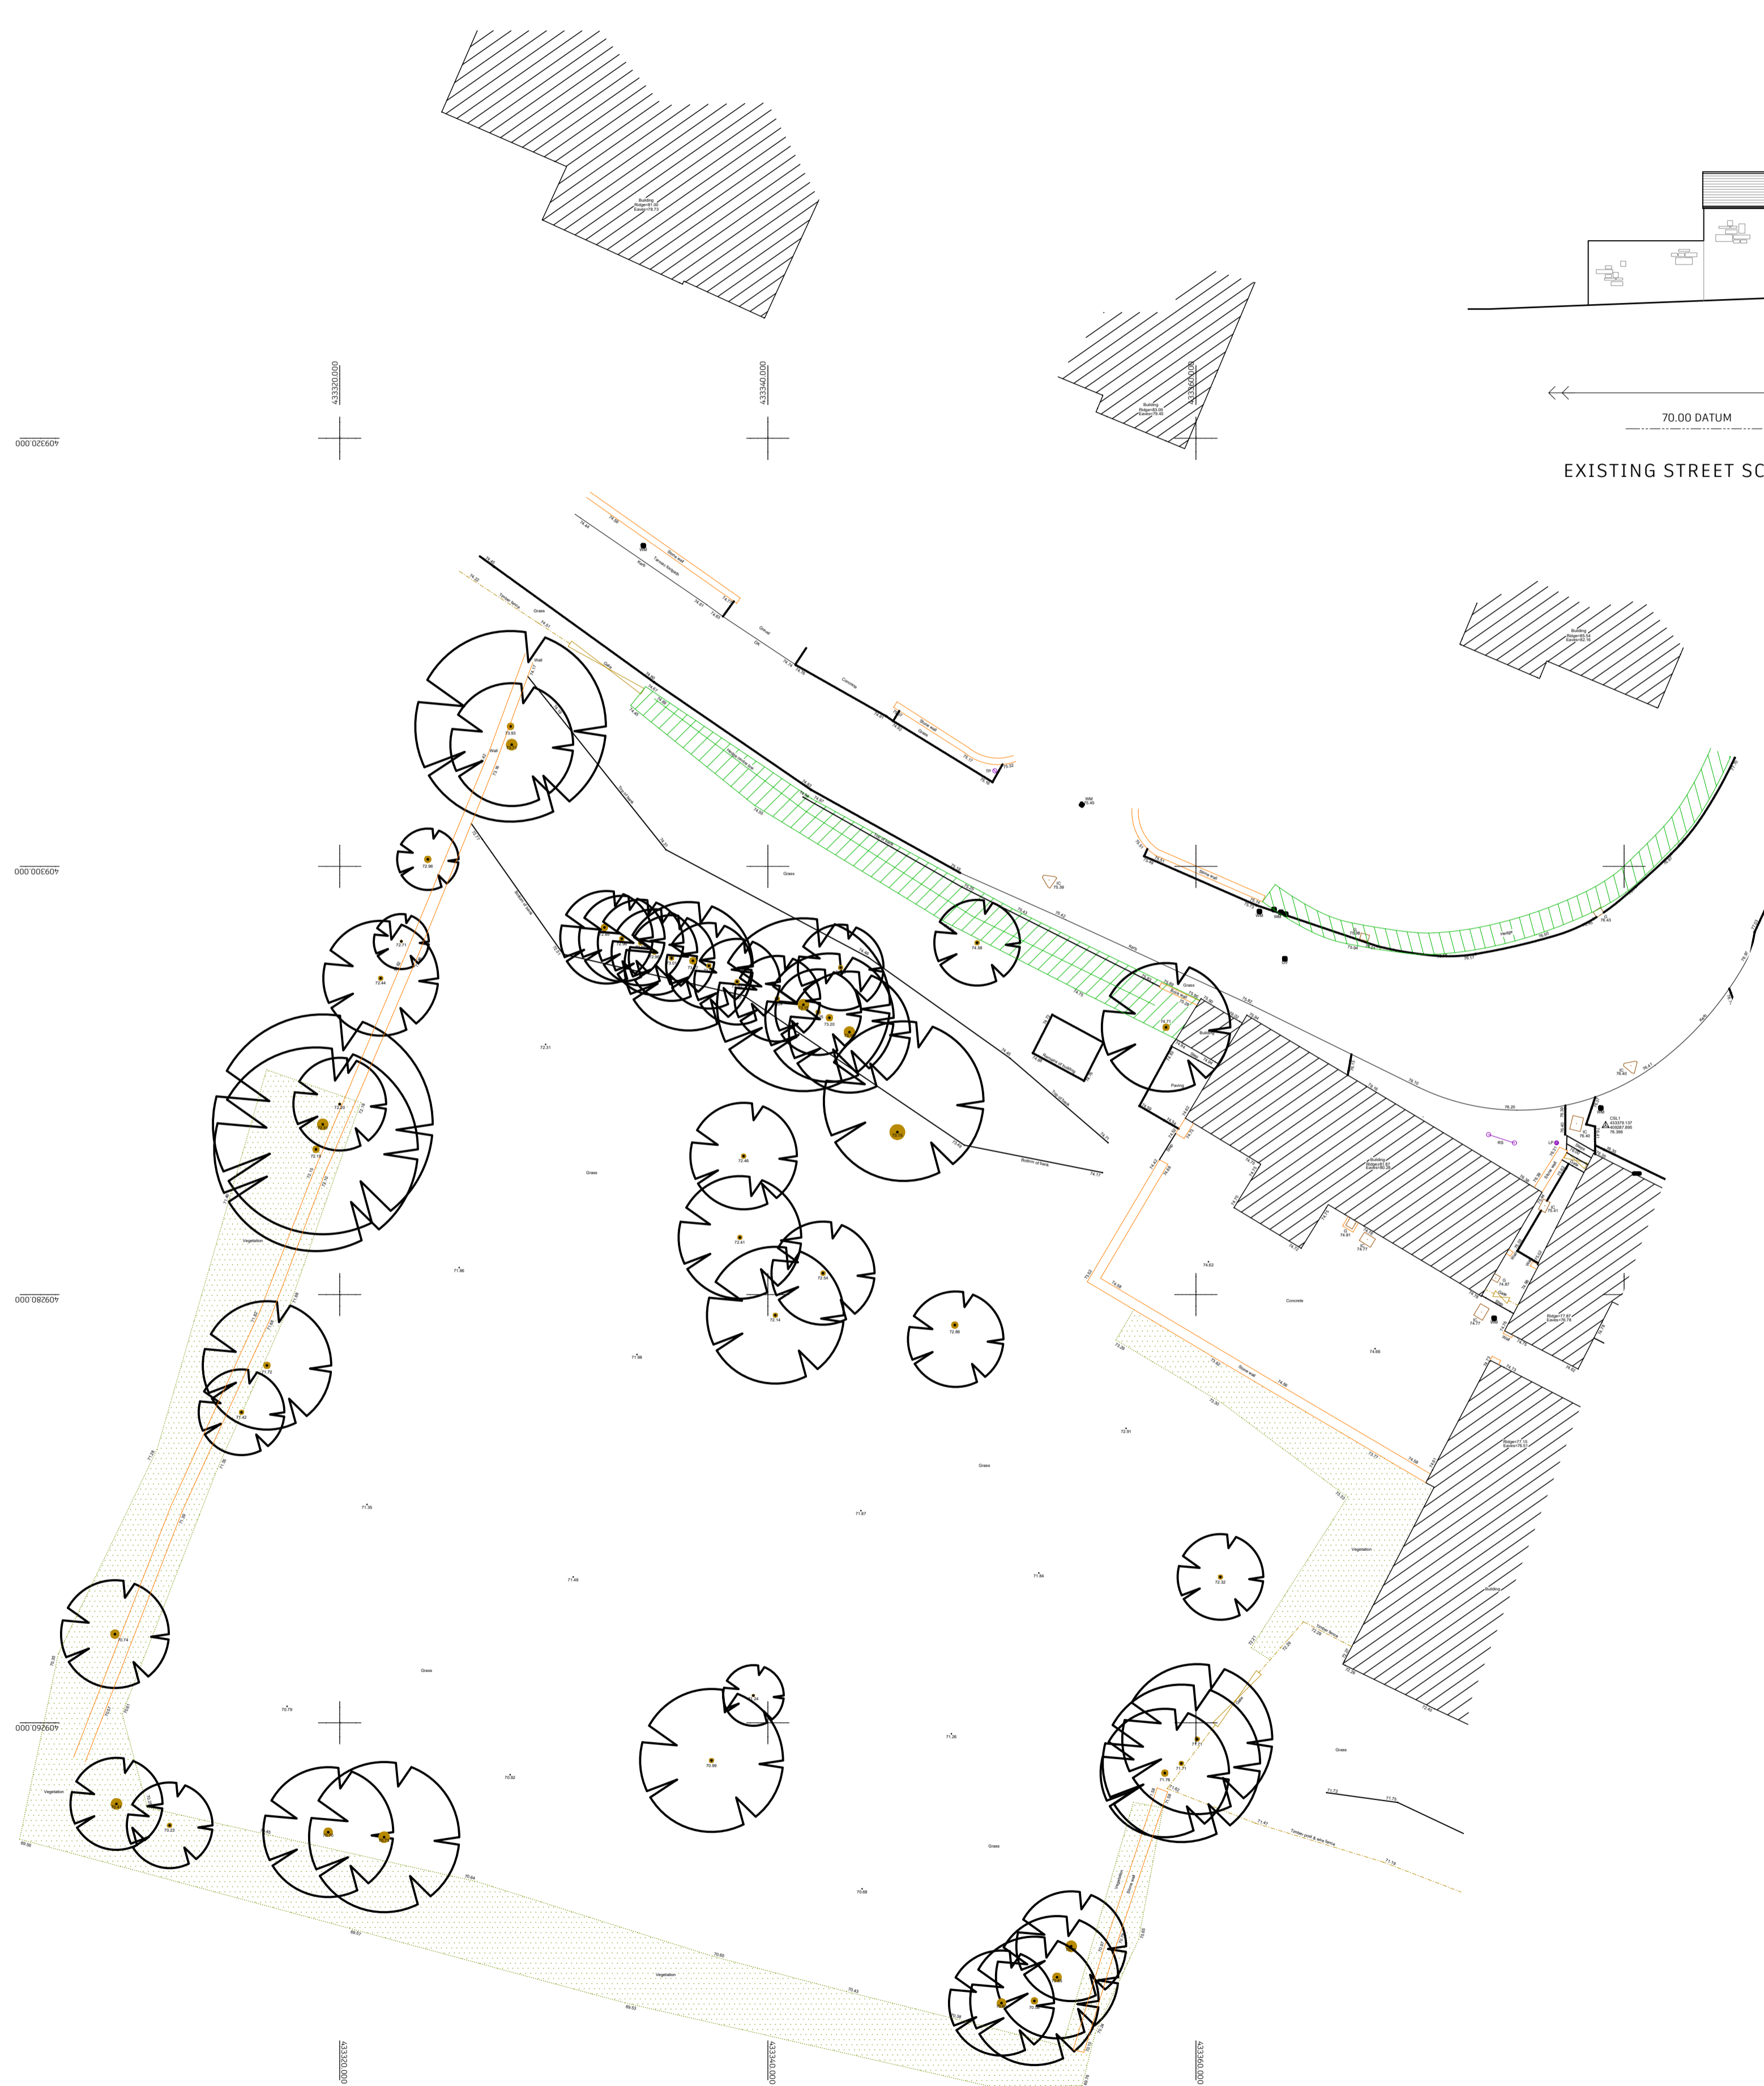



Topographic Survey by others

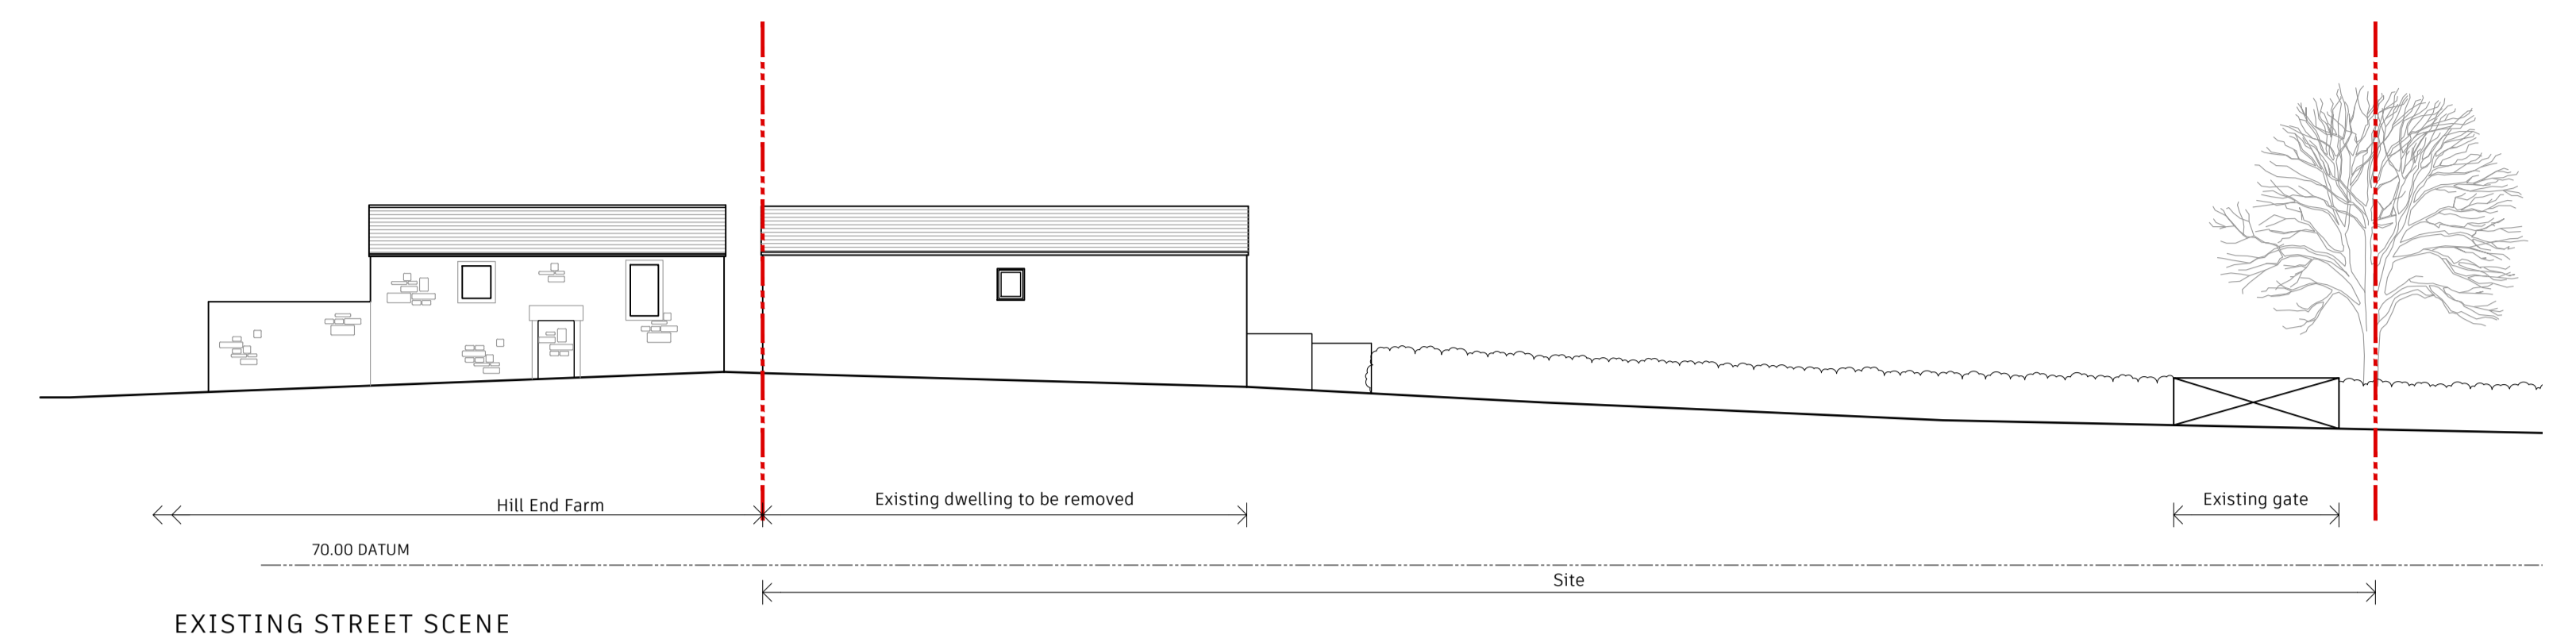


EXISTING STREET SCENE

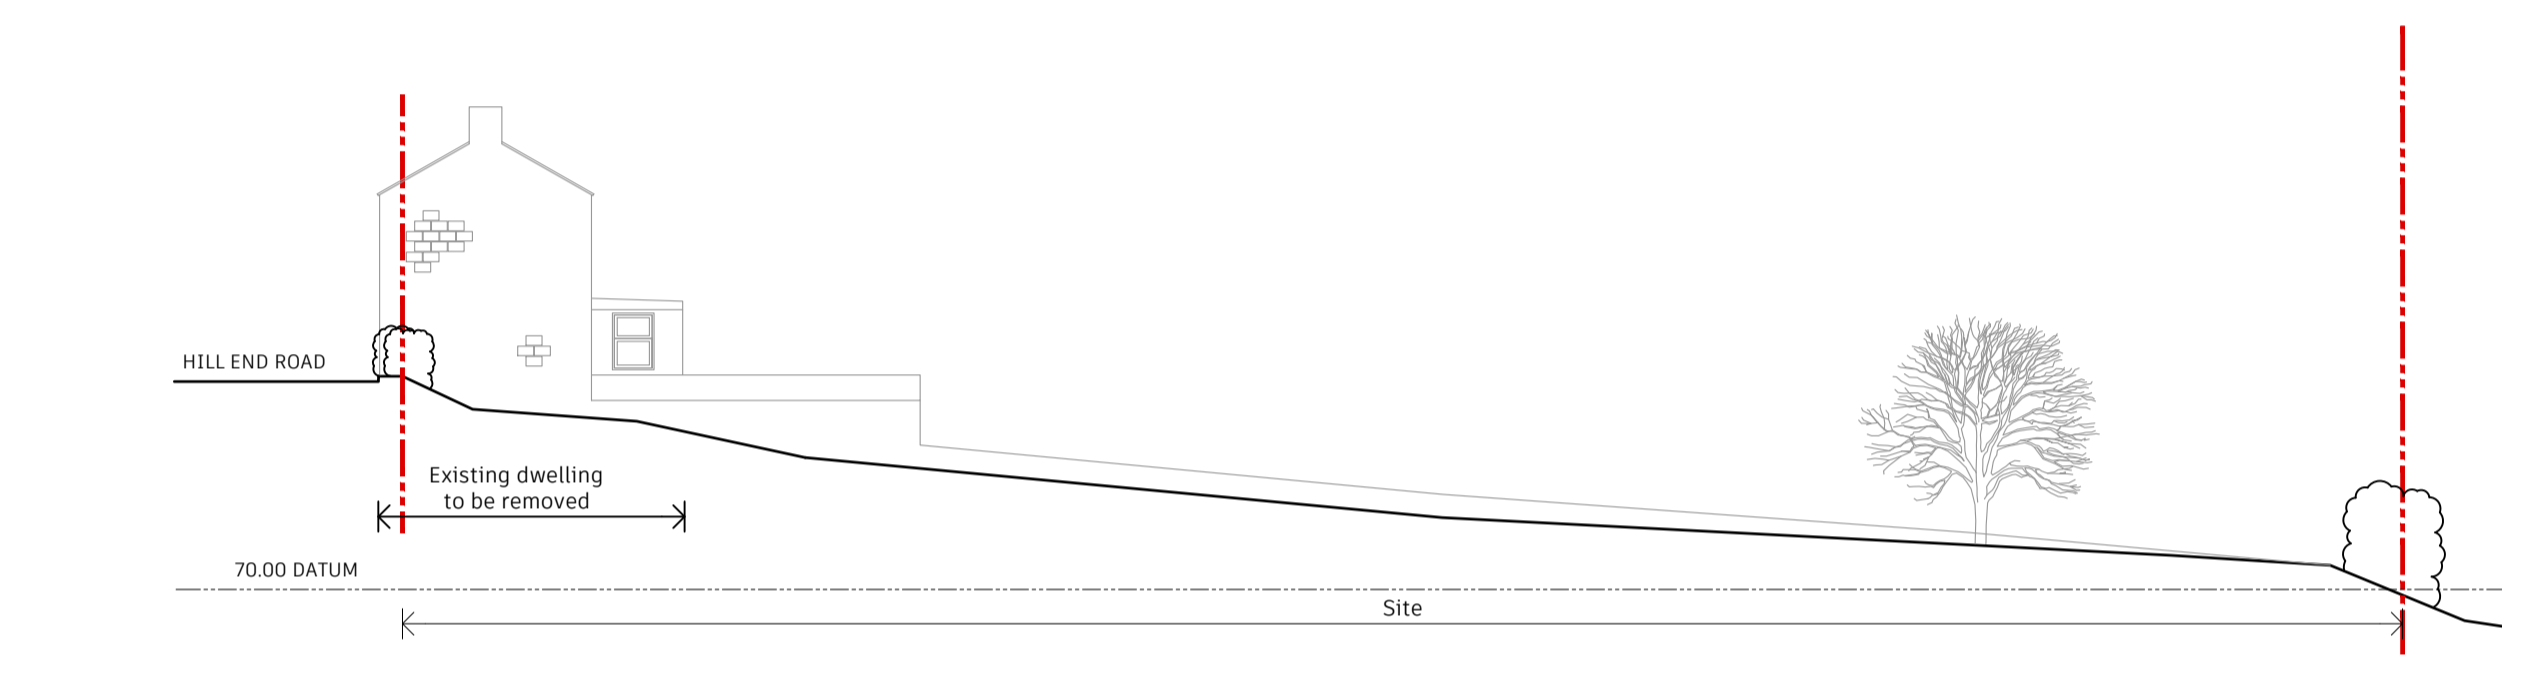

EXISTING SITE SECTION

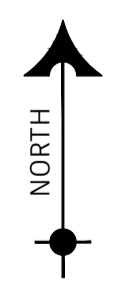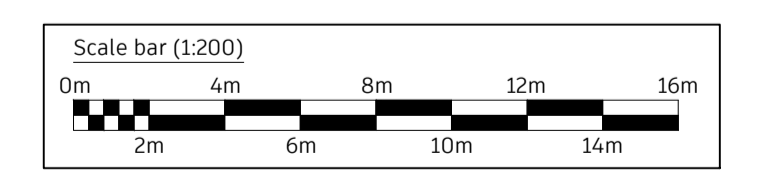

 <b>Prism Agriculture Ltd</b>	Project Address: 56 Hill End Road, Mapplewell, Barnsley			
	Client: Mr P Needham			
	Project: Proposed New Dwelling			
	Drawing: Existing Site Block Plan and Sections			
DRAWING NO: PRA-14-04	SCALE 1:200 @ A1	DRAWN AR	CHECK TW	DATE Oct 2022
				REVISION ---