


Key plan

North

+7.750
Level RF

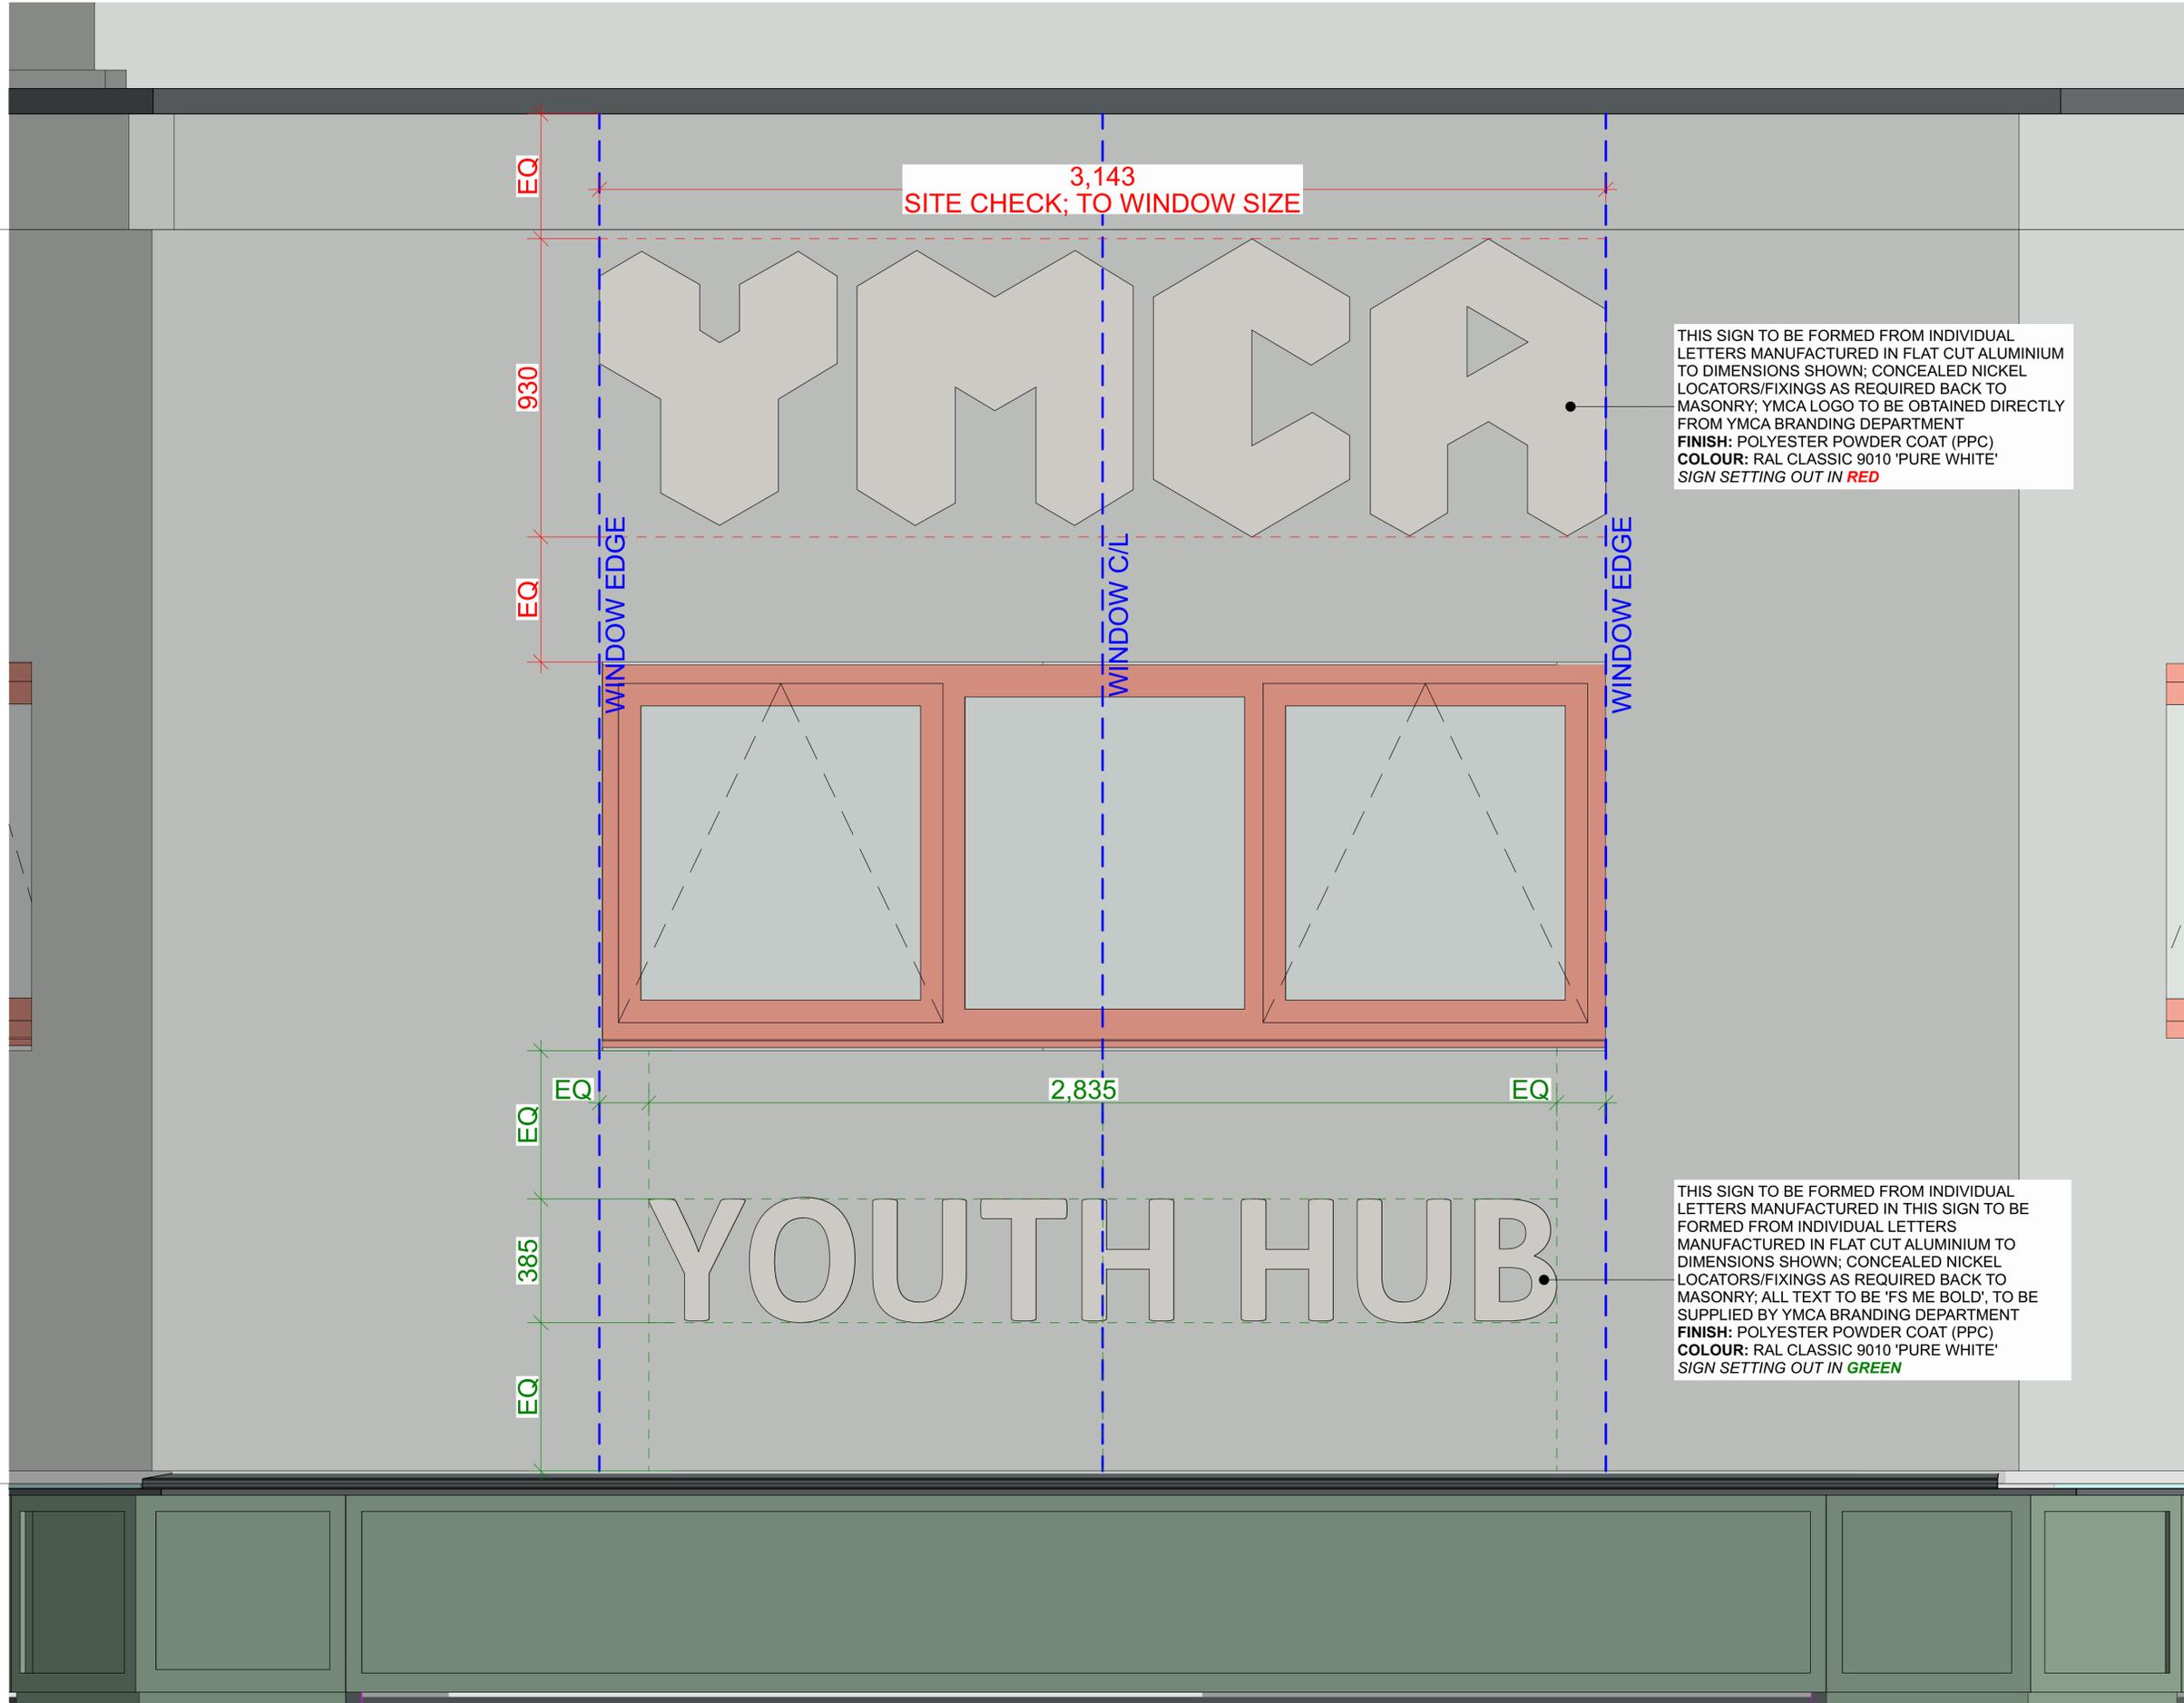

3,143
SITE CHECK; TO WINDOW SIZE

THIS SIGN TO BE FORMED FROM INDIVIDUAL LETTERS MANUFACTURED IN FLAT CUT ALUMINIUM TO DIMENSIONS SHOWN; CONCEALED NICKEL LOCATORS/FIXINGS AS REQUIRED BACK TO MASONRY; YMCA LOGO TO BE OBTAINED DIRECTLY FROM YMCA BRANDING DEPARTMENT
FINISH: POLYESTER POWDER COAT (PPC)
COLOUR: RAL CLASSIC 9010 'PURE WHITE'
 SIGN SETTING OUT IN **RED**

THIS SIGN TO BE FORMED FROM INDIVIDUAL LETTERS MANUFACTURED IN THIS SIGN TO BE FORMED FROM INDIVIDUAL LETTERS MANUFACTURED IN FLAT CUT ALUMINIUM TO DIMENSIONS SHOWN; CONCEALED NICKEL LOCATORS/FIXINGS AS REQUIRED BACK TO MASONRY; ALL TEXT TO BE 'FS ME BOLD'; TO BE SUPPLIED BY YMCA BRANDING DEPARTMENT
FINISH: POLYESTER POWDER COAT (PPC)
COLOUR: RAL CLASSIC 9010 'PURE WHITE'
 SIGN SETTING OUT IN **GREEN**

+3.840
Level 01

P03	YMCA building signage advertising consent	JW	25/06/2025	
P02	Updated to signage manufacturer's specifications & with pantone colour references	JW	11/04/2025	
P01	Signage Details issued for Cost & Client Review	JW	18/03/2025	
Rev	Description	Drawn	Checked	Date

B

B O N D B R Y A N

e info@bondbryan.co.uk
w www.bondbryan.co.uk

Barnsley Metropolitan Borough Council

Barnsley Levelling Up Fund
Barnsley YMCA/Chilypep

External Signage Details (2 of 2)

Originator project ref 23048	Purpose of Issue Design Development
Scale(s) 1:10	Revision description Preliminary
Paper size A1	

project	originator	volume	level	type	role	number	revision
BALU - BBA - YM - ZZ - DR - A - 7804							P03