




141 BLACKER ROAD
 STAINCROSS
 SCALE 1/100

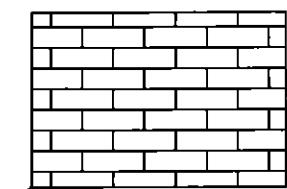


CLAY TILES

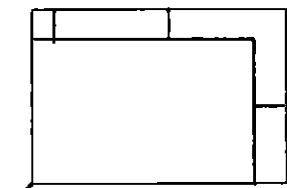

DARK GREY ALUMINIUM CLADDING

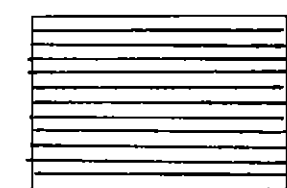


RED CEDAR BATONS

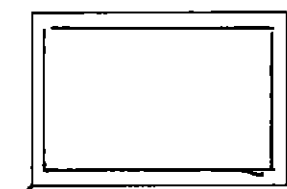

DARK GREY WINDOWS


FRONT ELEVATION

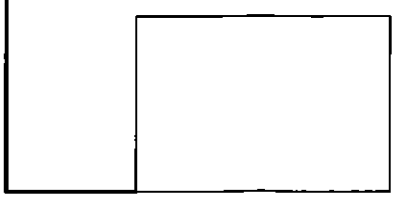

WHITE RENDER


141 BLACKER ROAD
STAINCROSS

SCALE 1/50

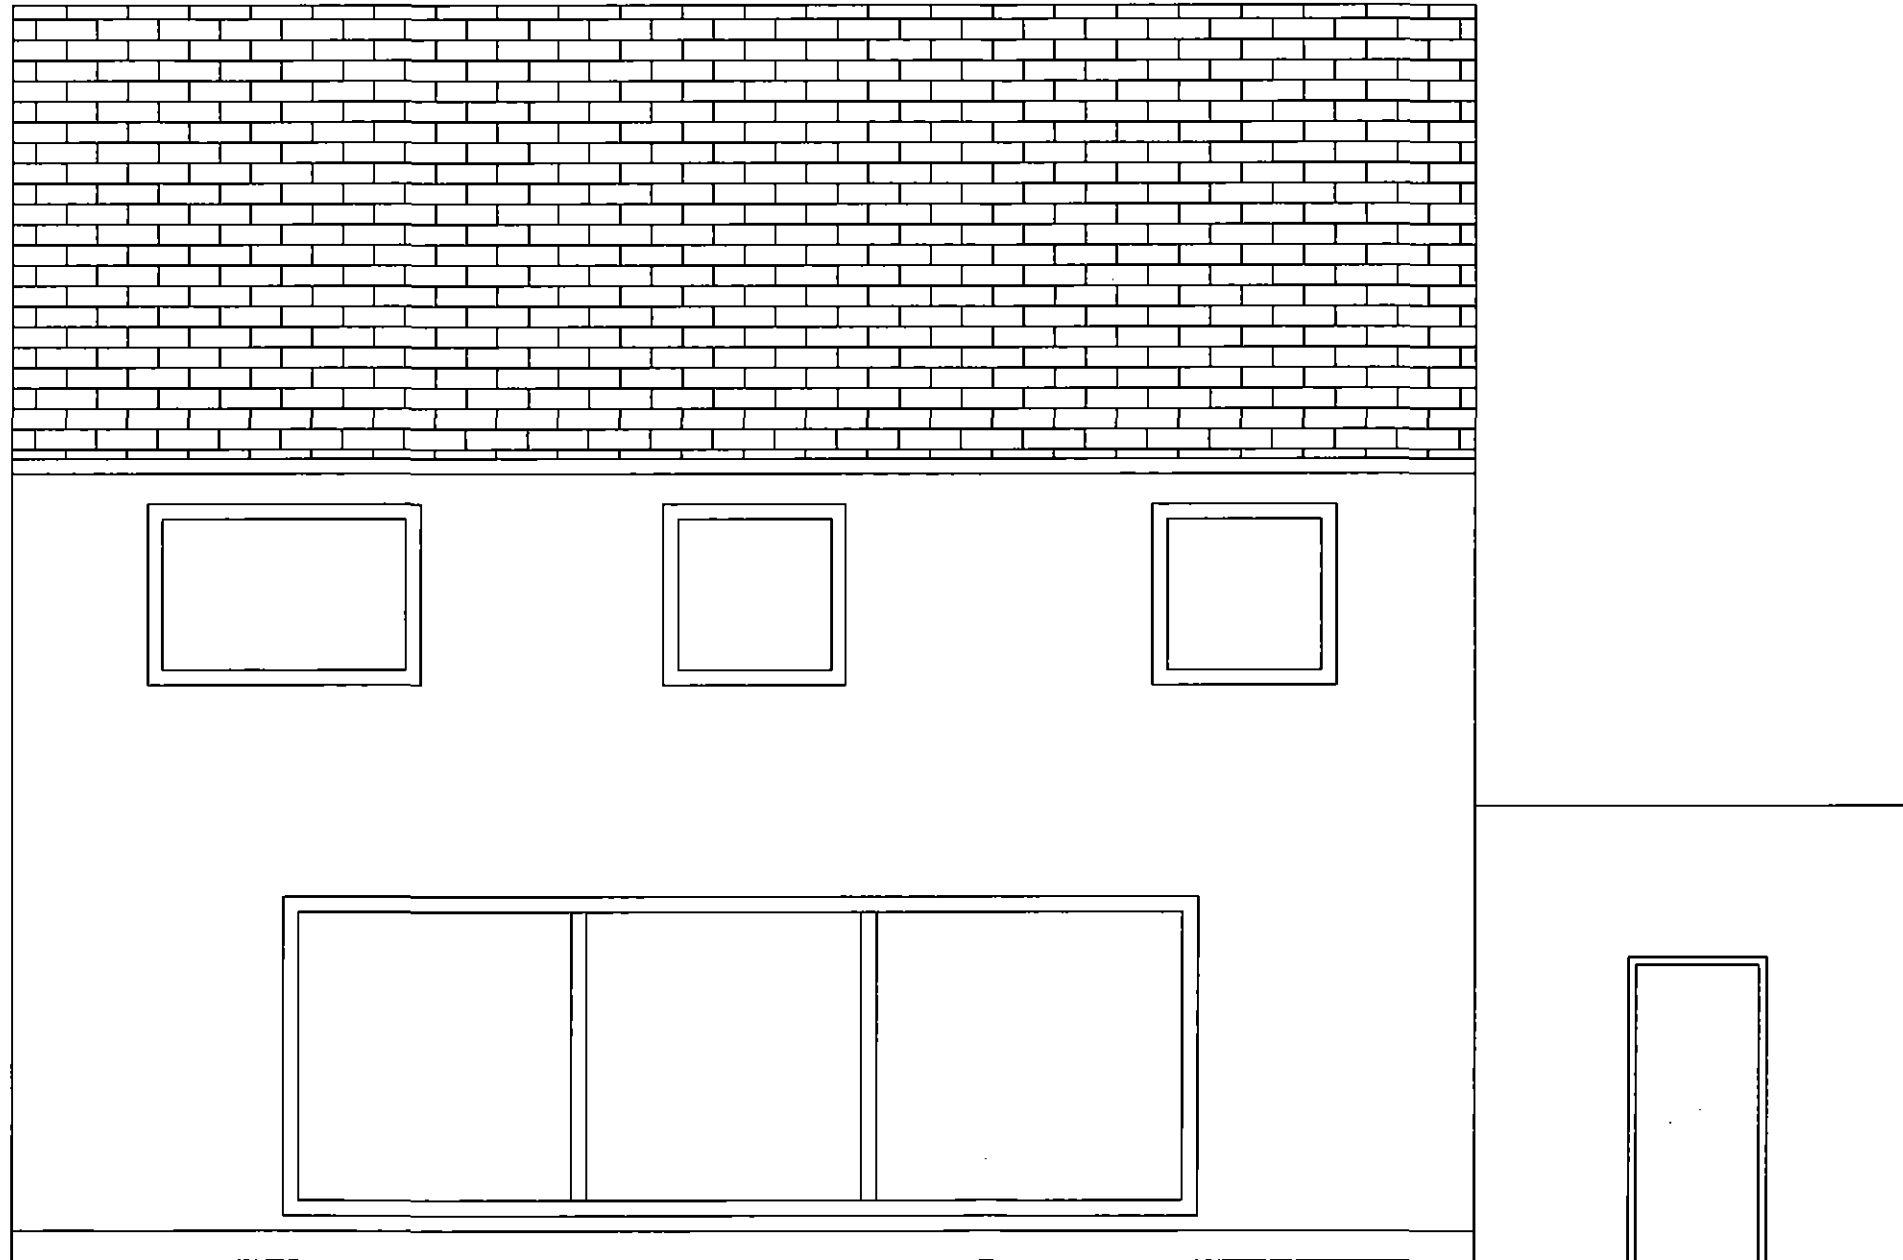


REAR ELEVATION

141 BLACKER ROAD
STAINCROSS
SCALE 1/50

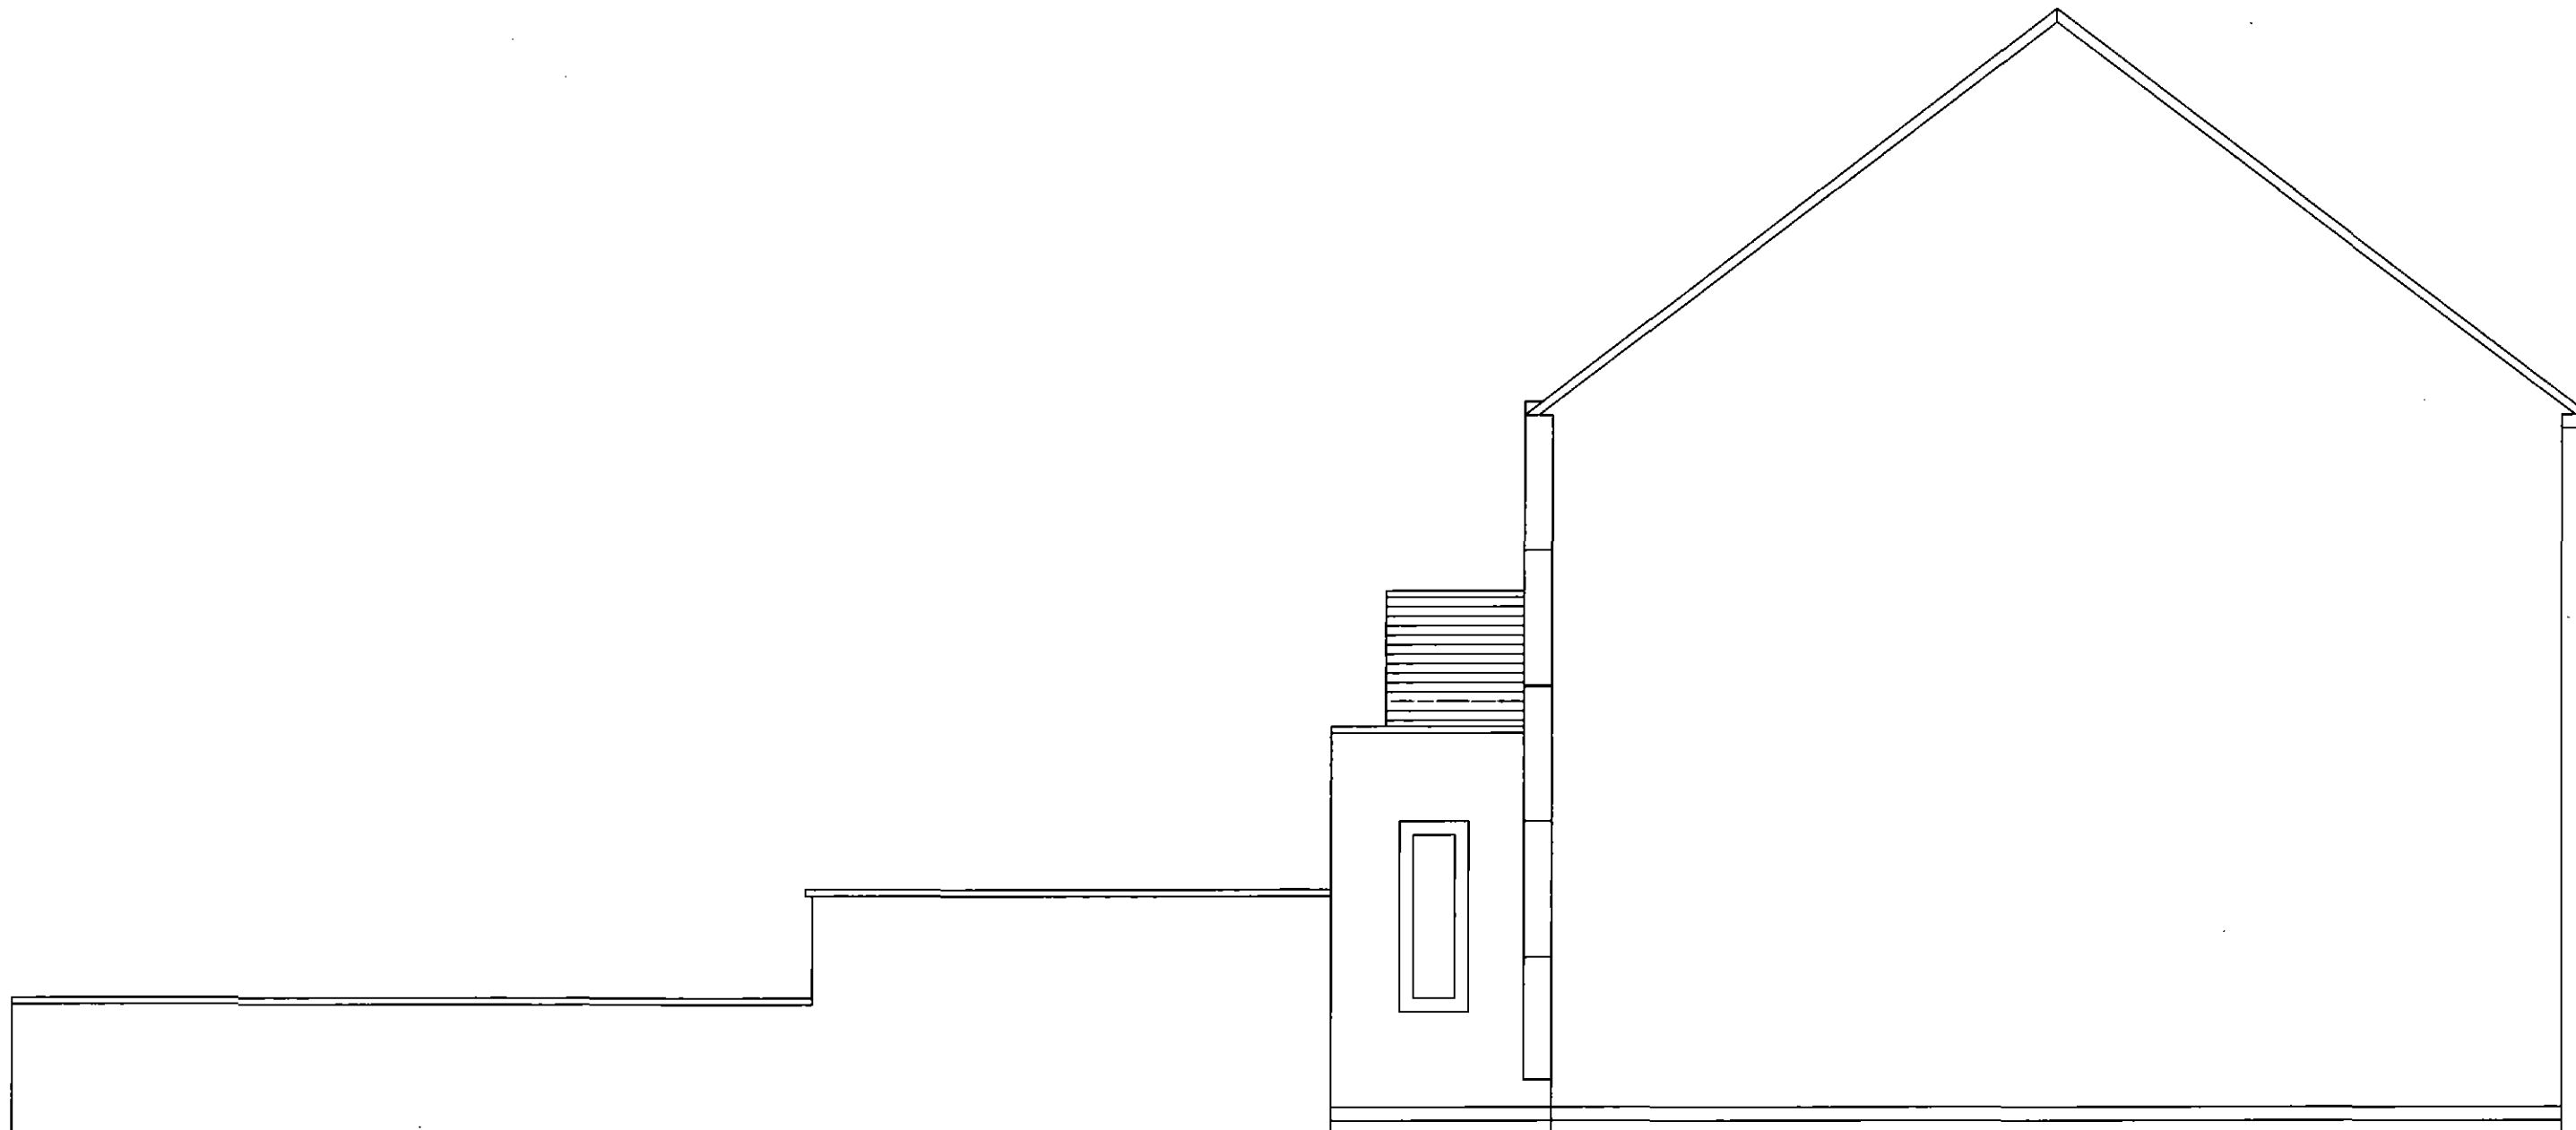

RIGHT SIDE ELEVATION



141 BLACKER ROAD
STAIN CROSS
SCALE 1/50

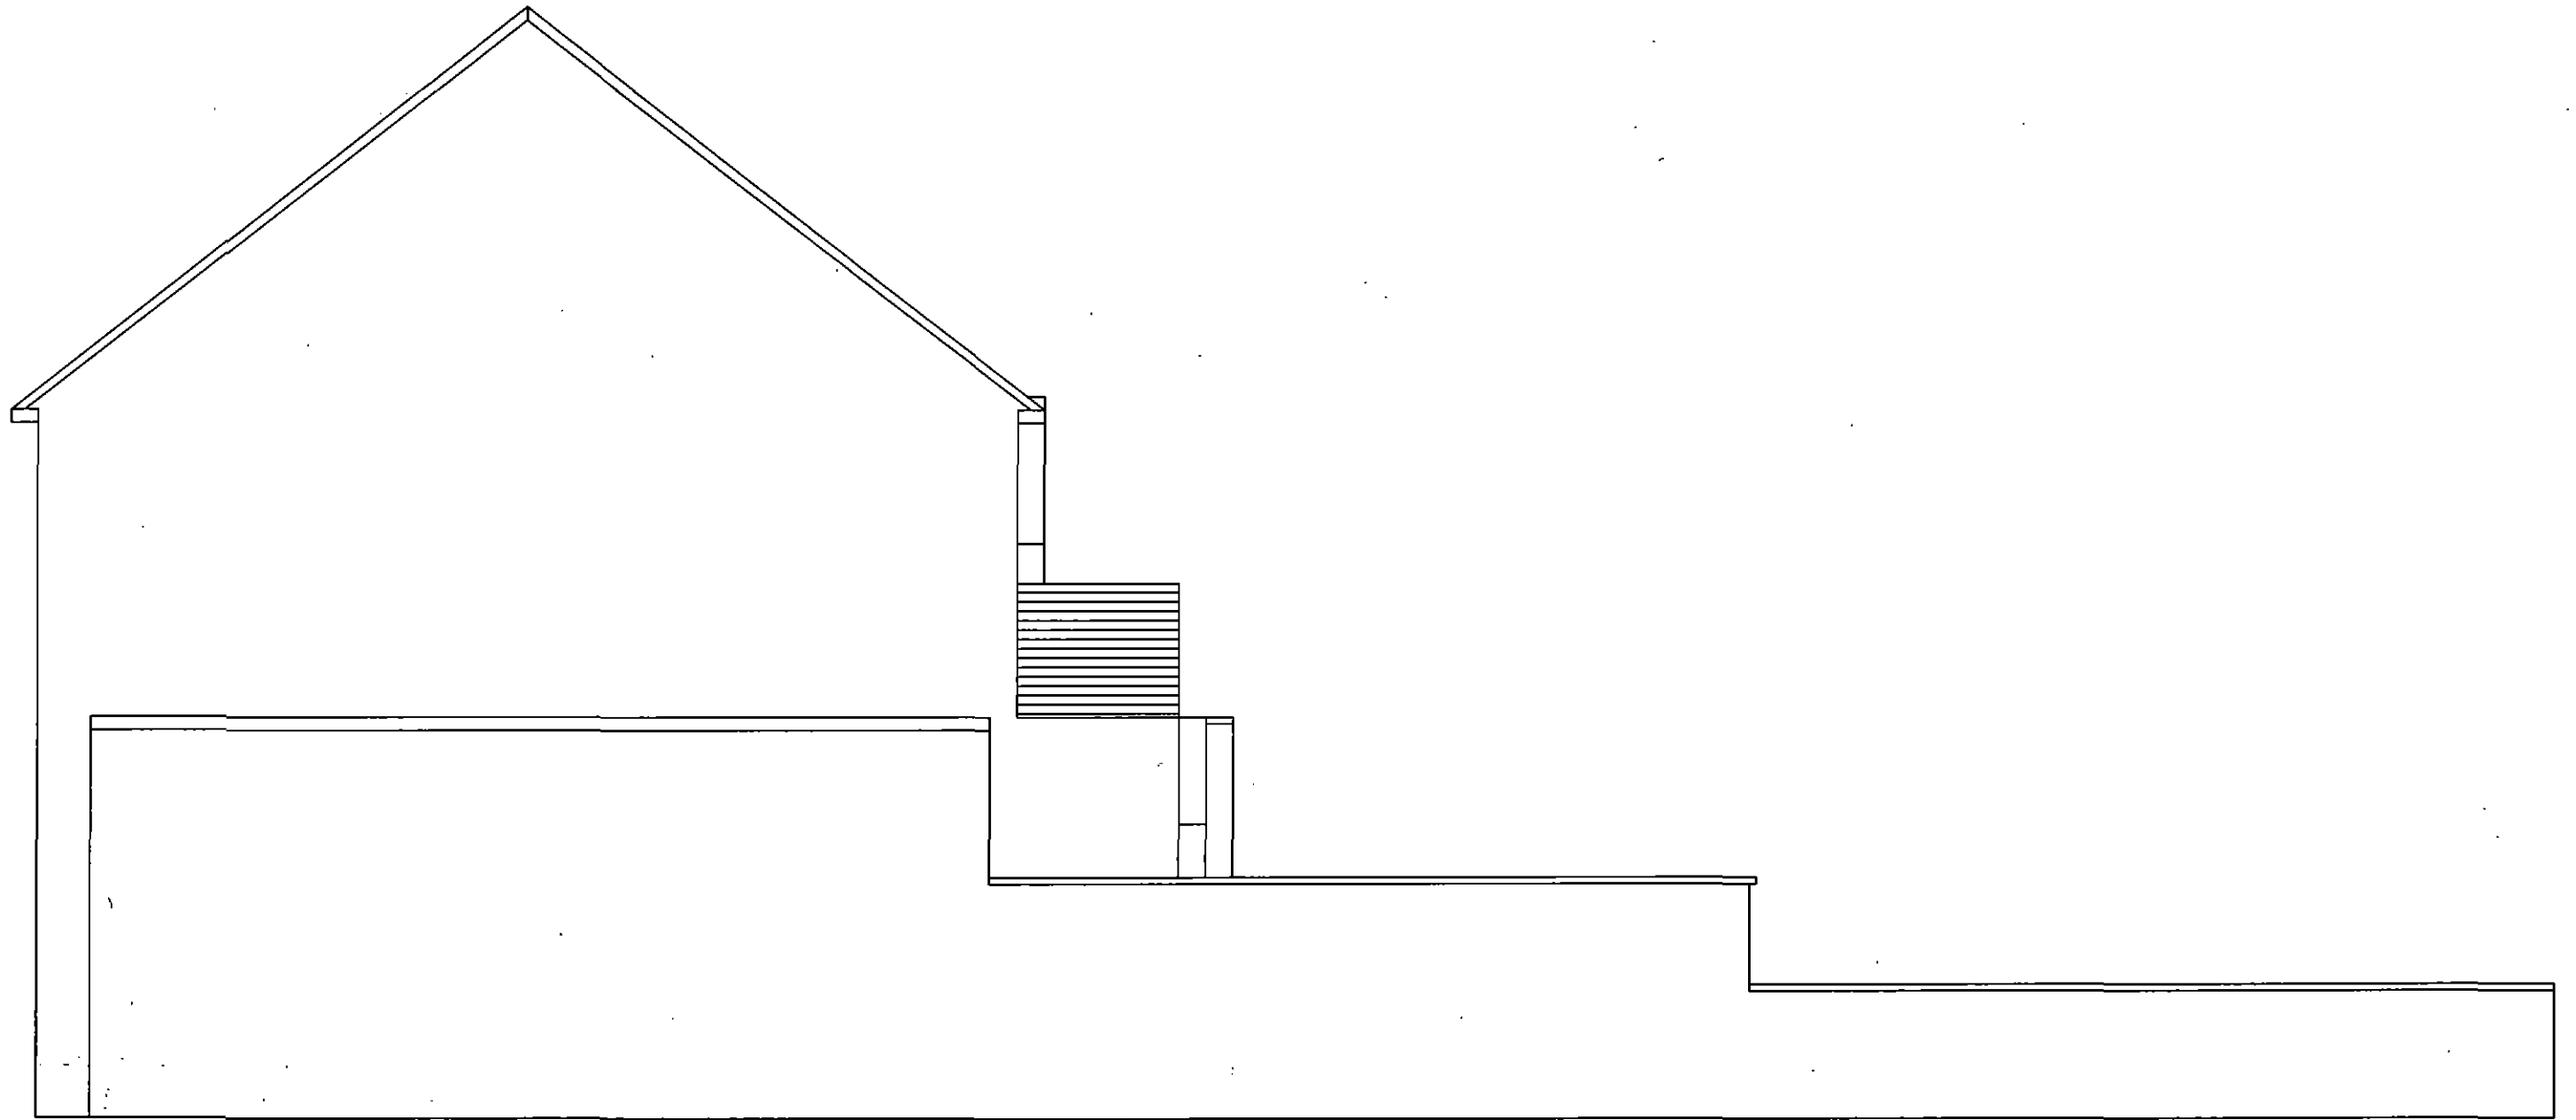

LEFT SIDE ELEVATION

141 BLACKER ROAD
STAINCROSS

SCALE 1/50

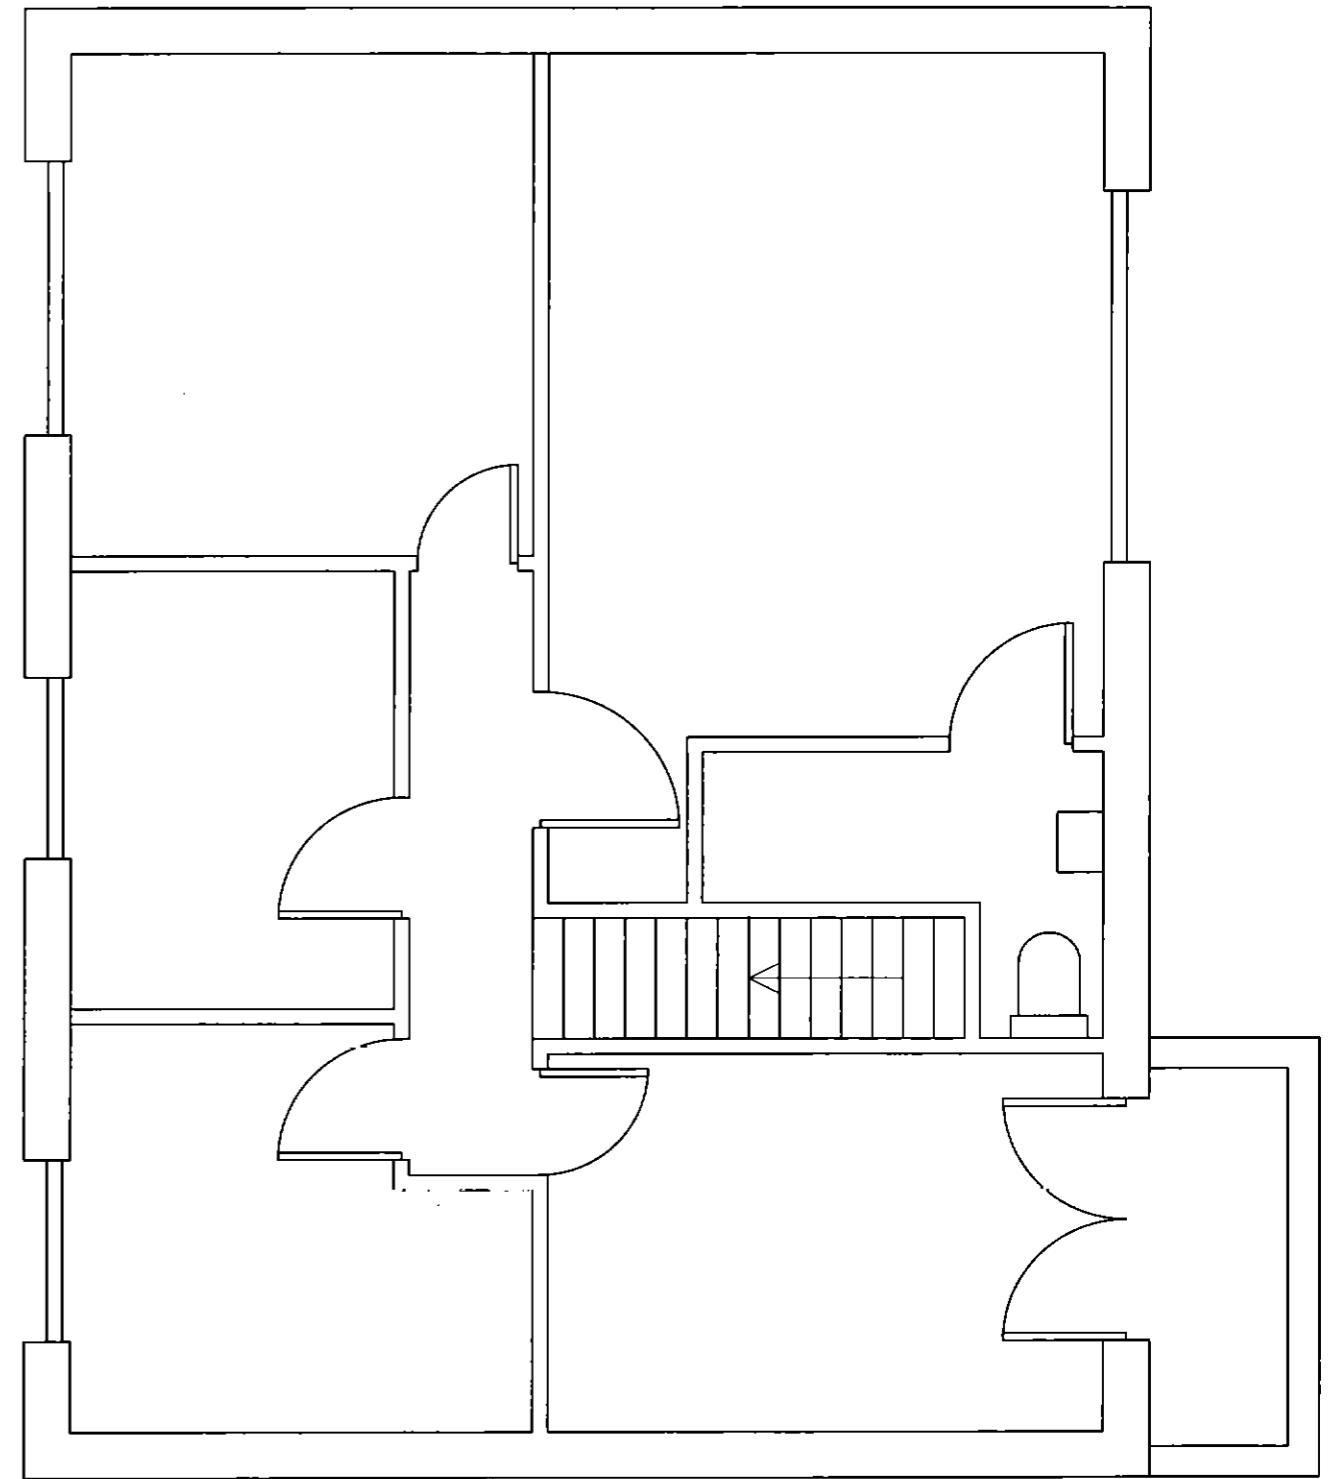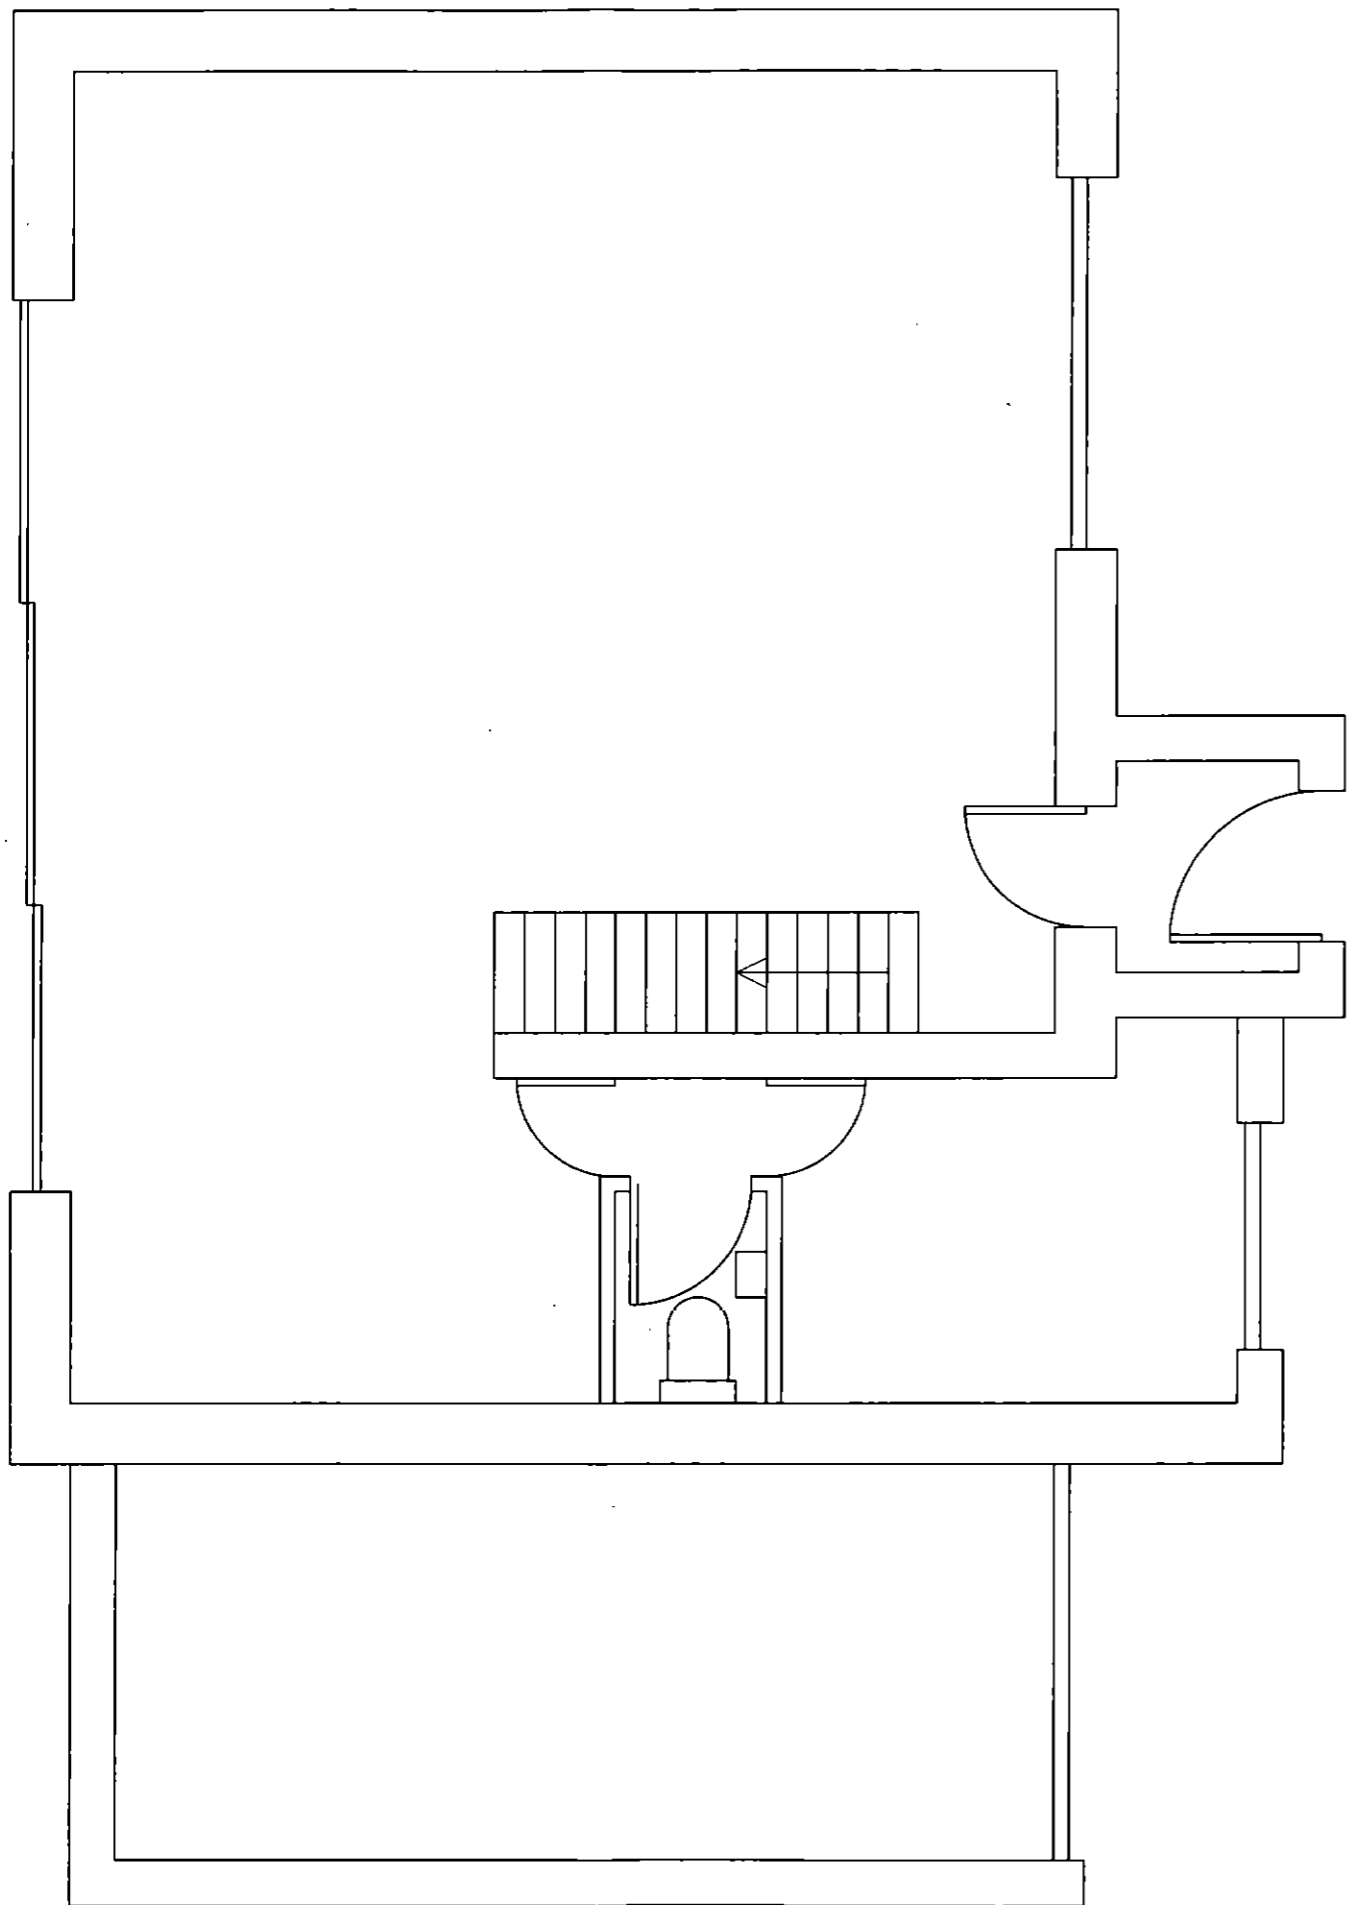

FLOOR PLAN

141 BLACKER ROAD
STAINCROSS

SCALE 1/50