




SCALE 1:500
0m 5 10 15 20 30 40 50

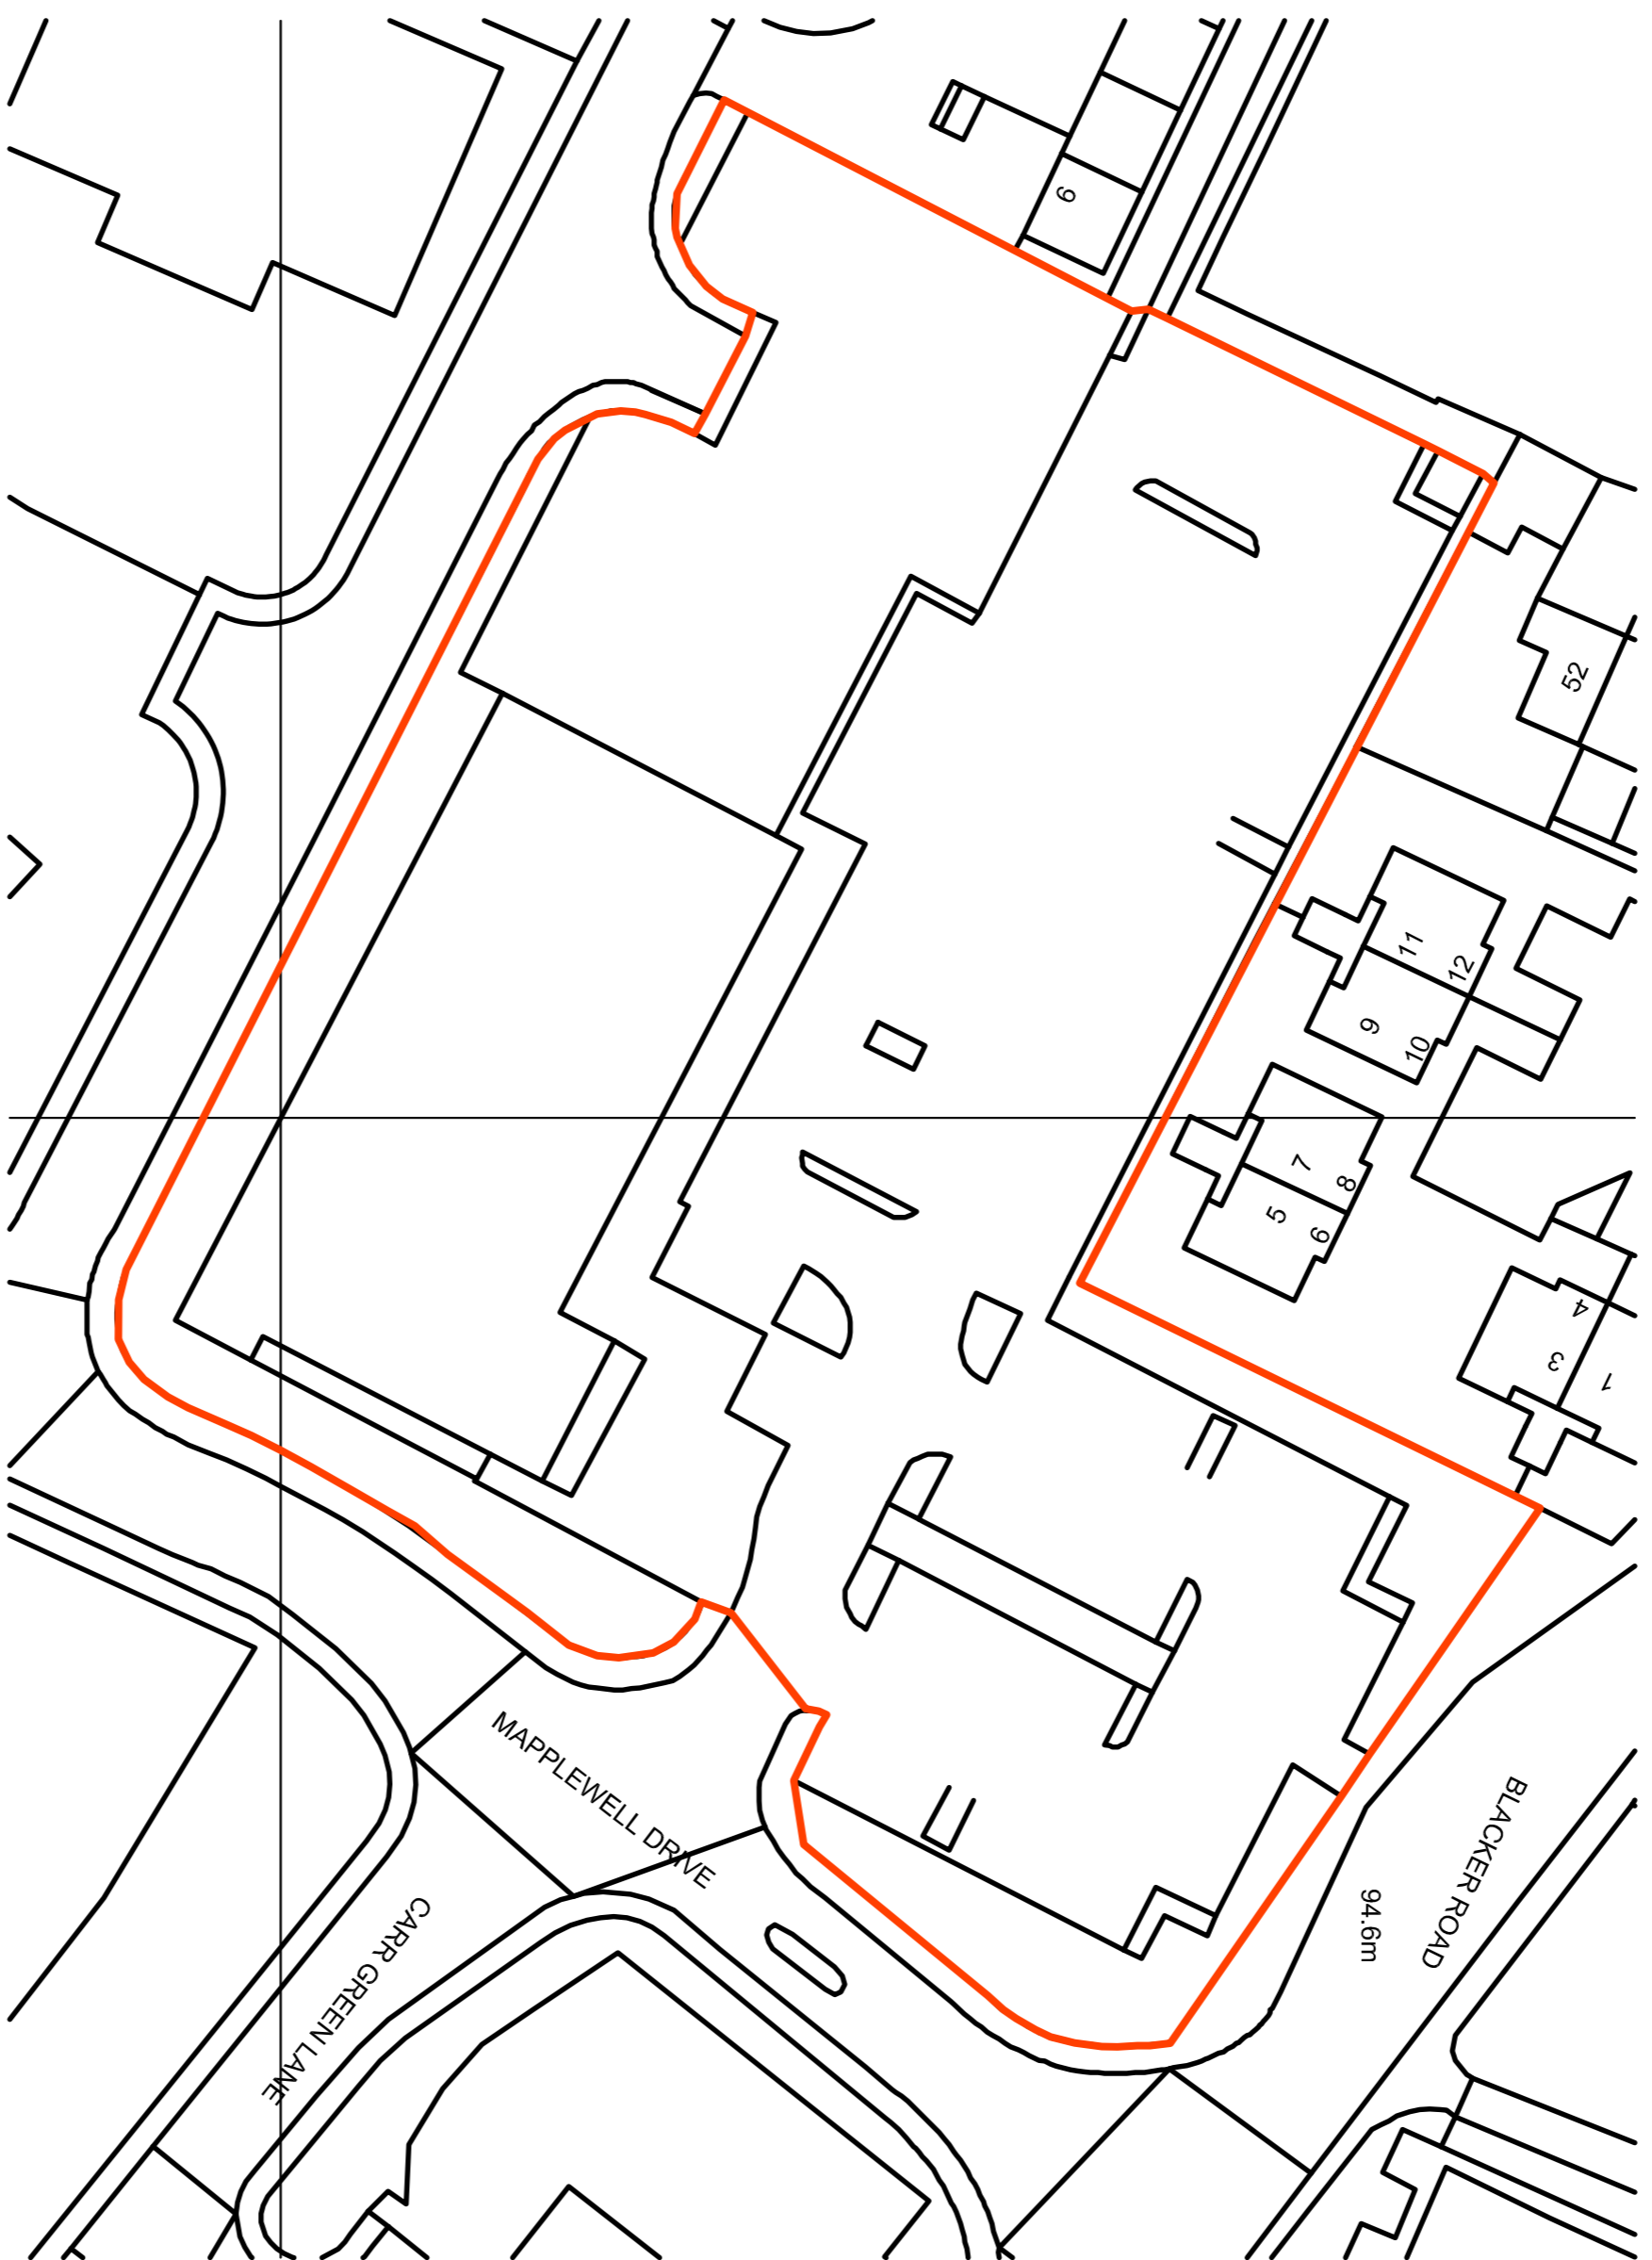

BLOCK PLAN 1:500

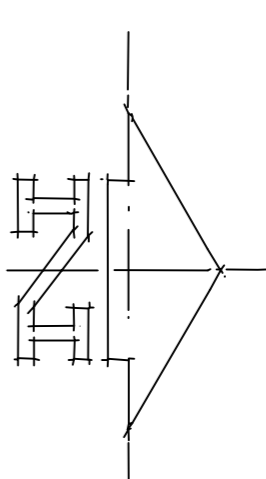

SCALE 1:1250
0m 10 15 20 30 40 50 100

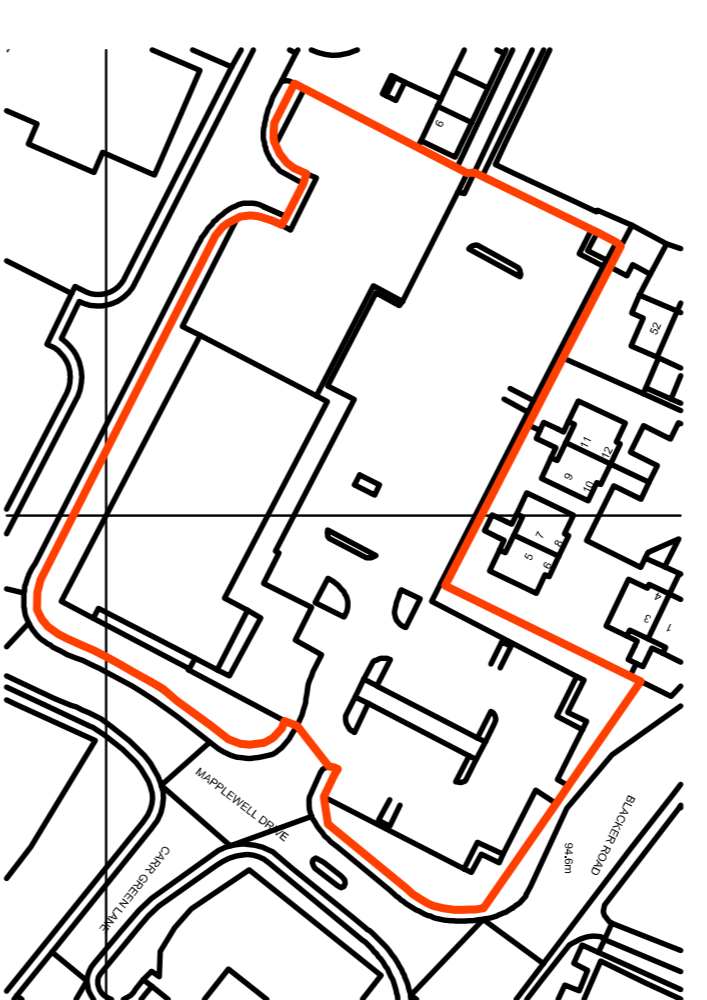

LOCATION PLAN 1:1250

© THE CONTENTS OF THIS DRAWING REMAIN THE SOLE PROPERTY OF WELLSFIELD ASSOCIATES AND MUST NOT BE COPIED OR REPRODUCED WITHOUT PRIOR PERMISSION.

FULL SURVEY NOT CARRIED OUT. DRAWING PRODUCED USING INFORMATION SUPPLIED BY THE CLIENT

Wellsfield Associates
66, High Road,
Feckley
SS5 4TA
Mob No 07766 221958
chris@wellsfieldassociates.co.uk

project

CO-OP SUPERMARKET
BLACKER ROAD
MAPPLEWELL
BARNSLEY
SOUTH YORKSHIRE

O S EXTRACT

date AUG 16 drawn C.J.J.

scale 1:500, 1:1250 @A1 drg no. 3205.03