


Elevations

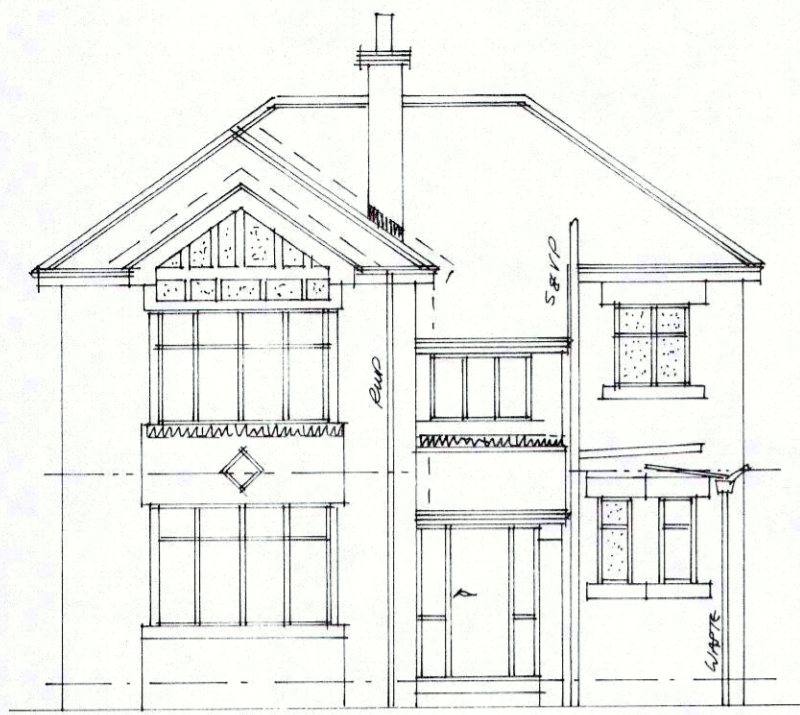


Front



Rear




Side

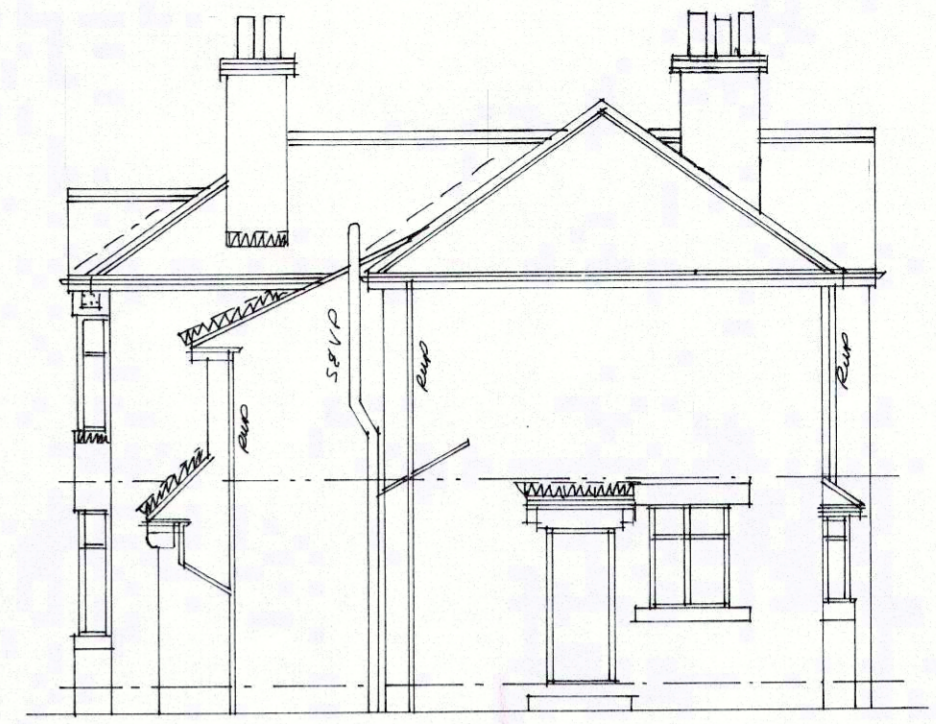


Side

Layouts

Ground Floor

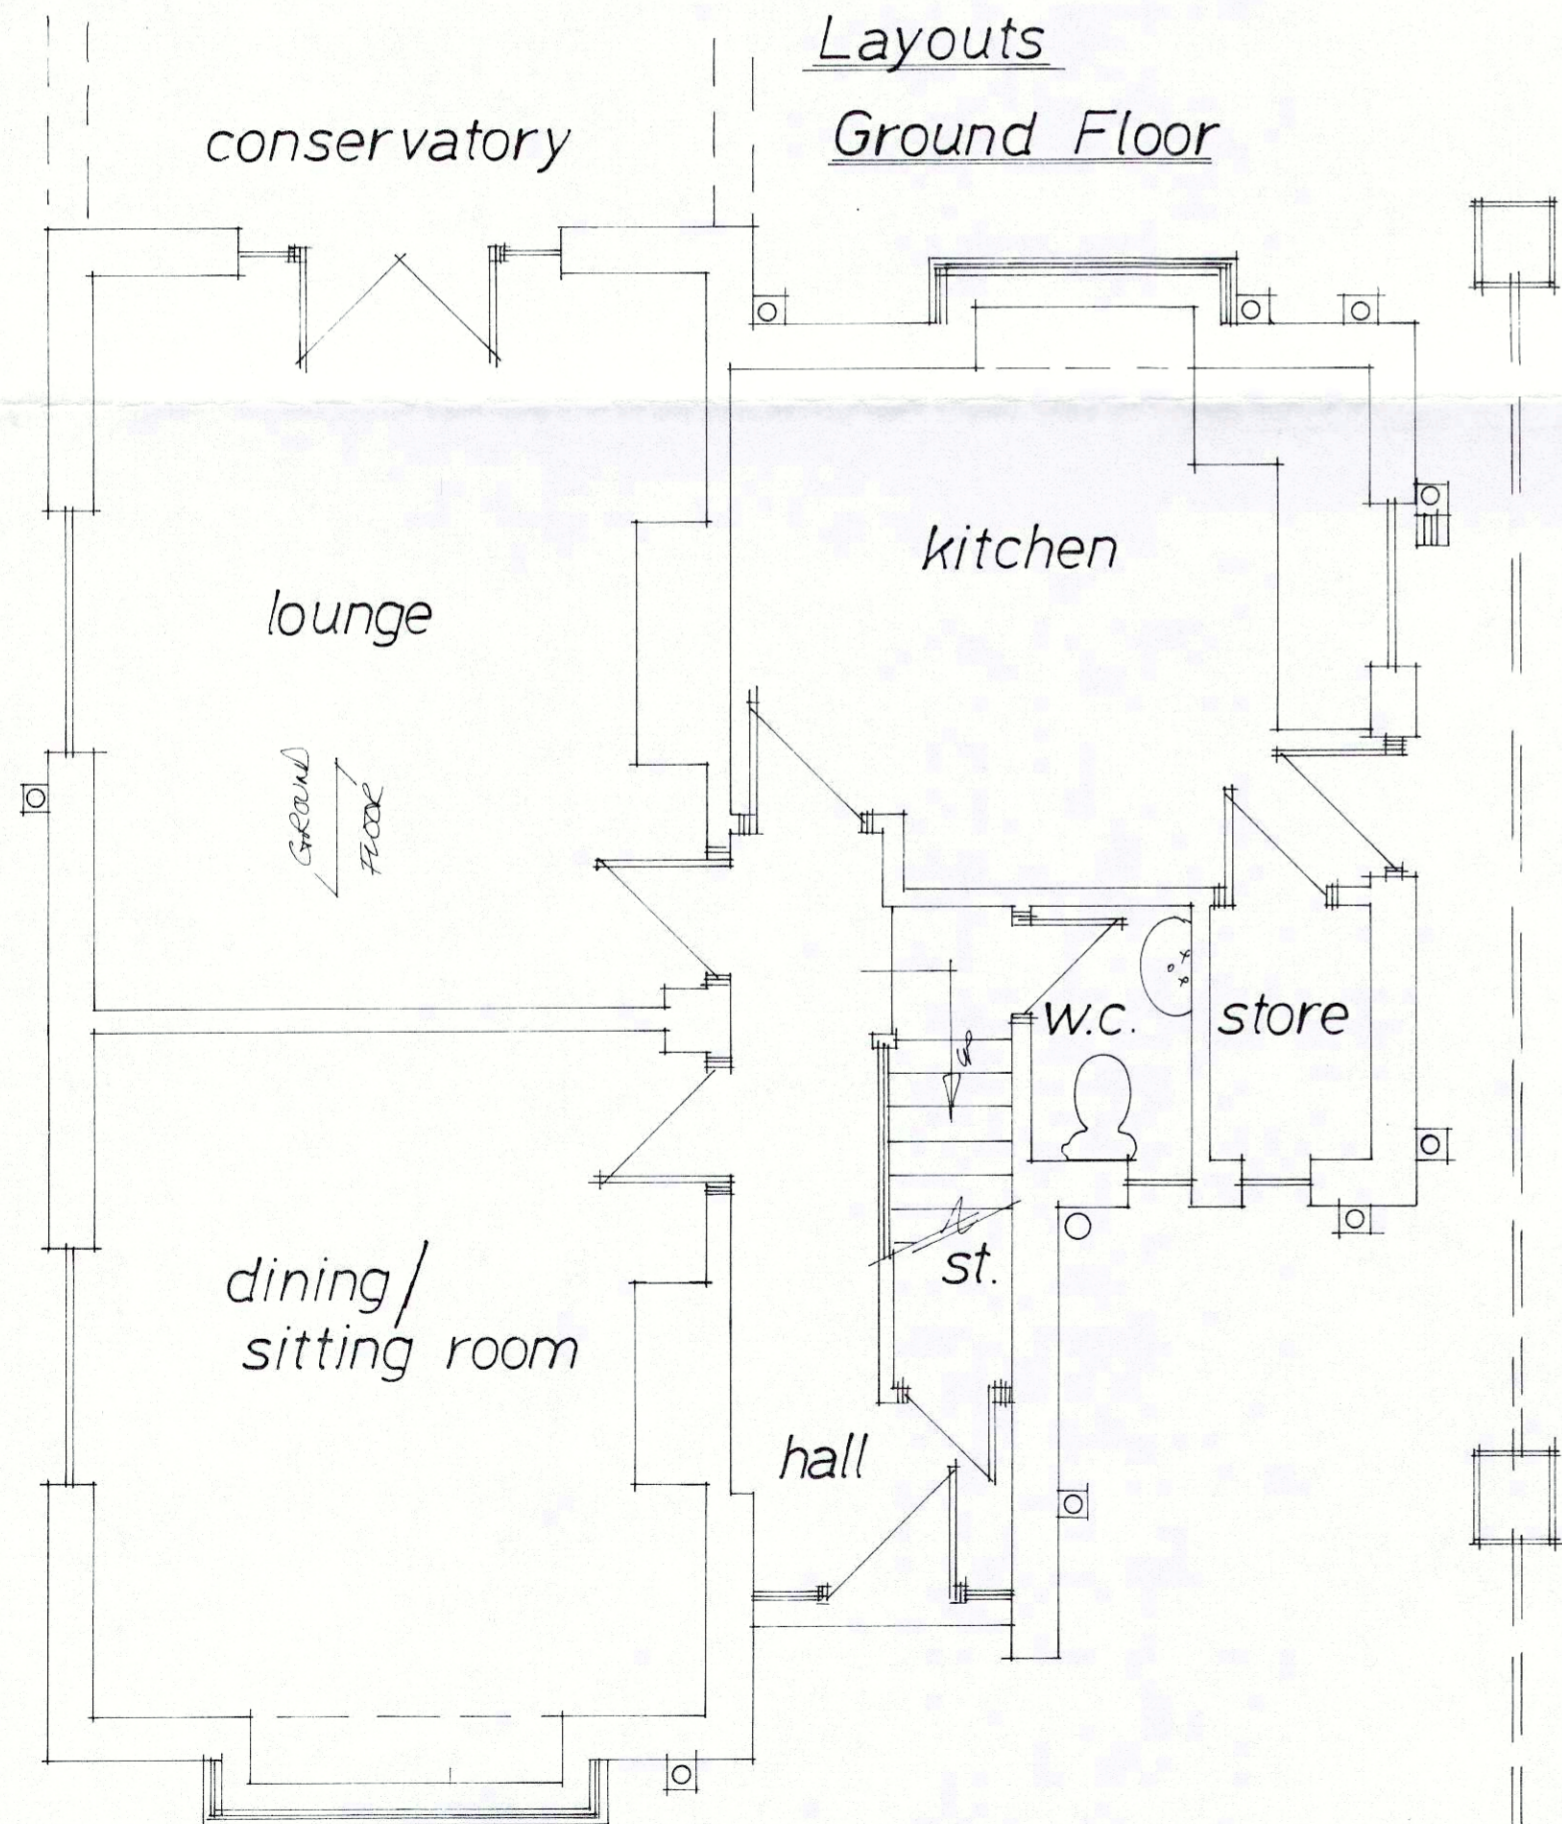

First Floor

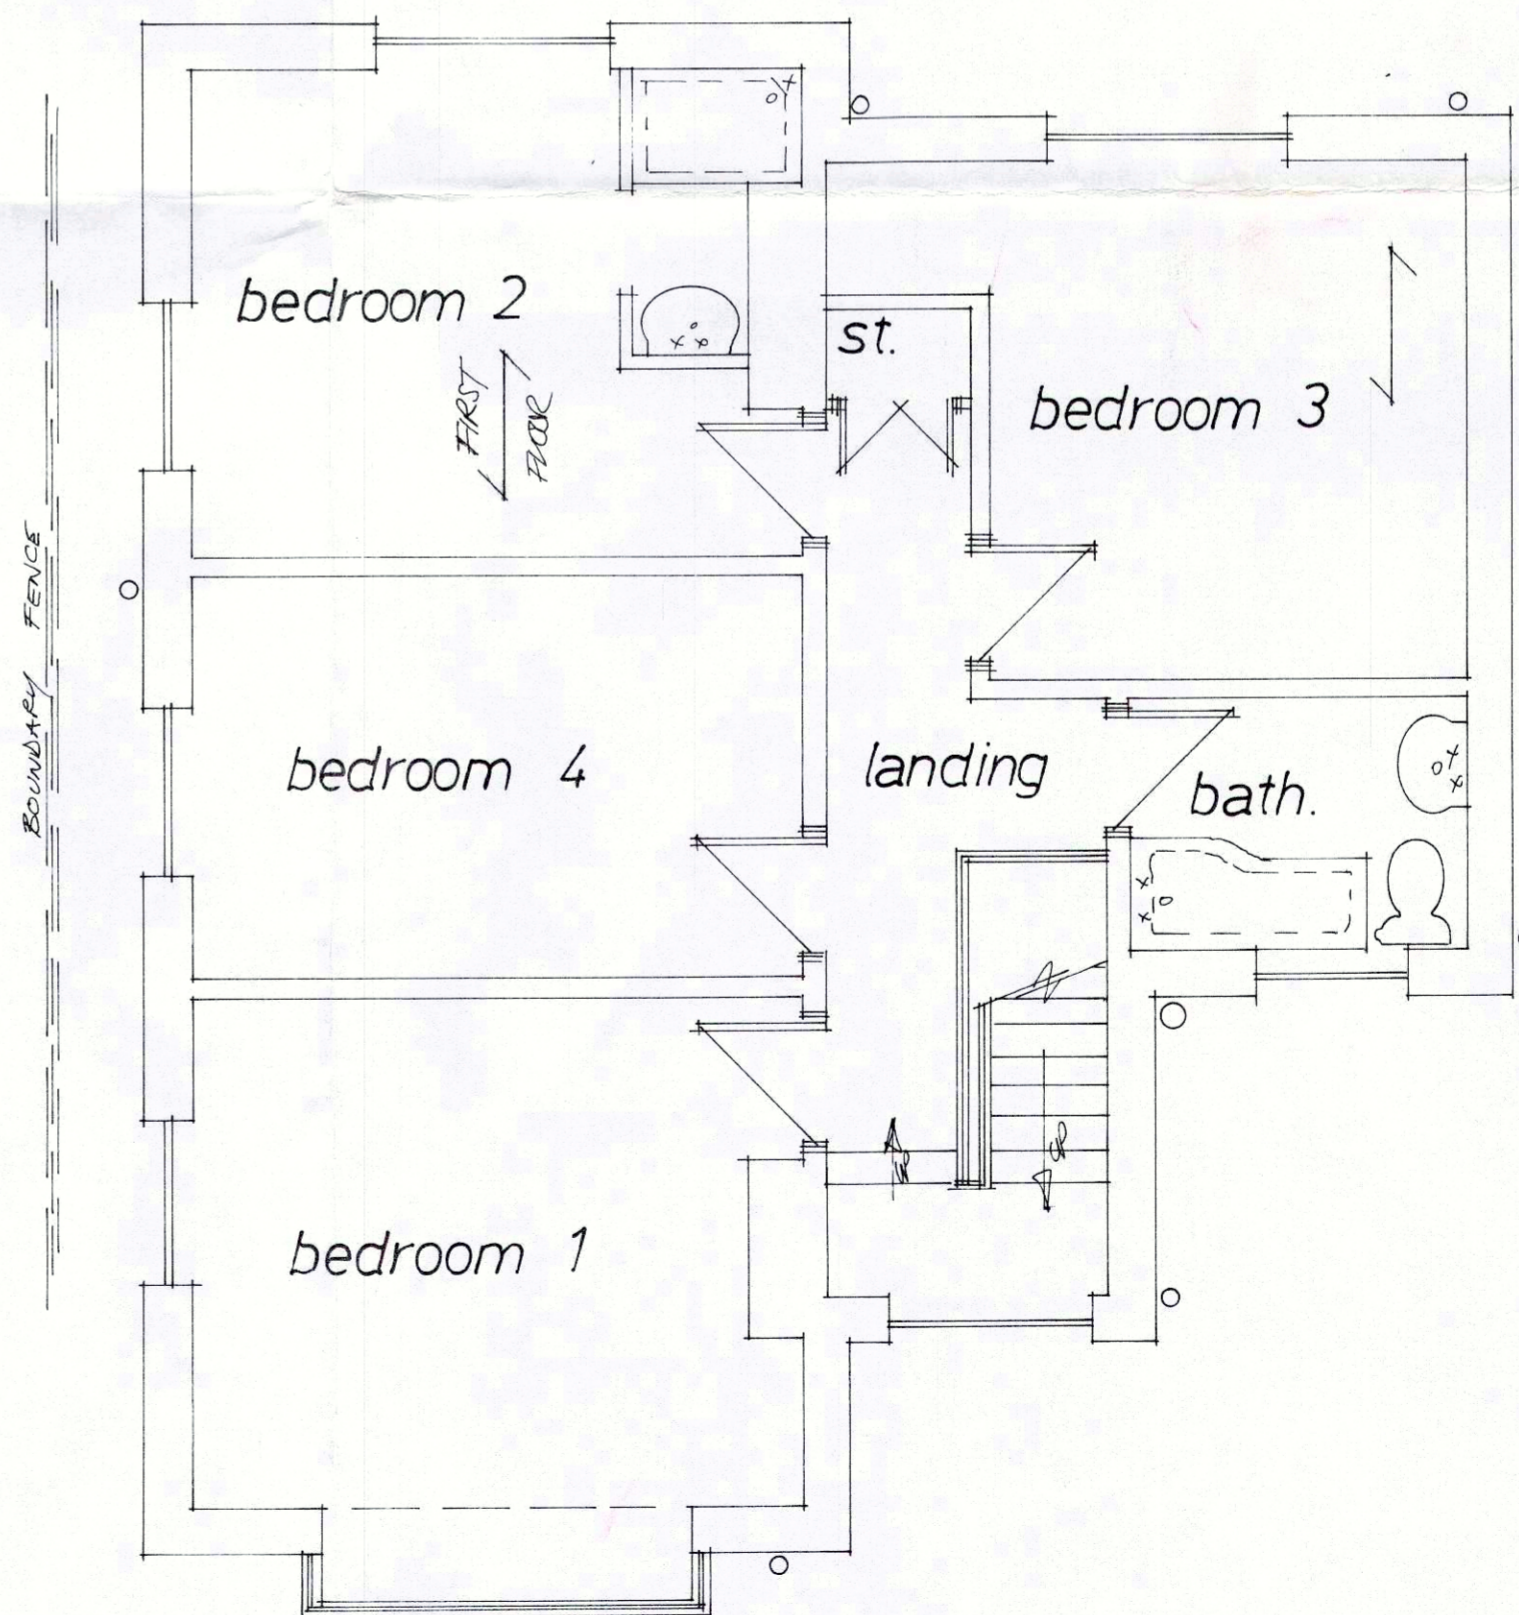

Rev Notes

**Garry Greetham Associates**  
 Residential Design Consultants  
 Westwood House  
 18 Carr Lane  
 Tankersley  
 Barnsley S75 3JF  
 Tel(01226)746511

PROJECT Various Extensions  
 CLIENT Mr. & Mrs. N. Godwin  
 TITLE Property as Existing  
 ADDRESS 9 Broadway,  
 Barnsley. S70 6QJ  
 DRAWN BY ggg  
 SCALE 1:50; 1:100 DATE April 2002  
 DRAWING No 828-02  
 Member of the Chartered Institution of Architectural Technologists