


First floor, 7 Peel Parade, Barnsley, S70 2RN

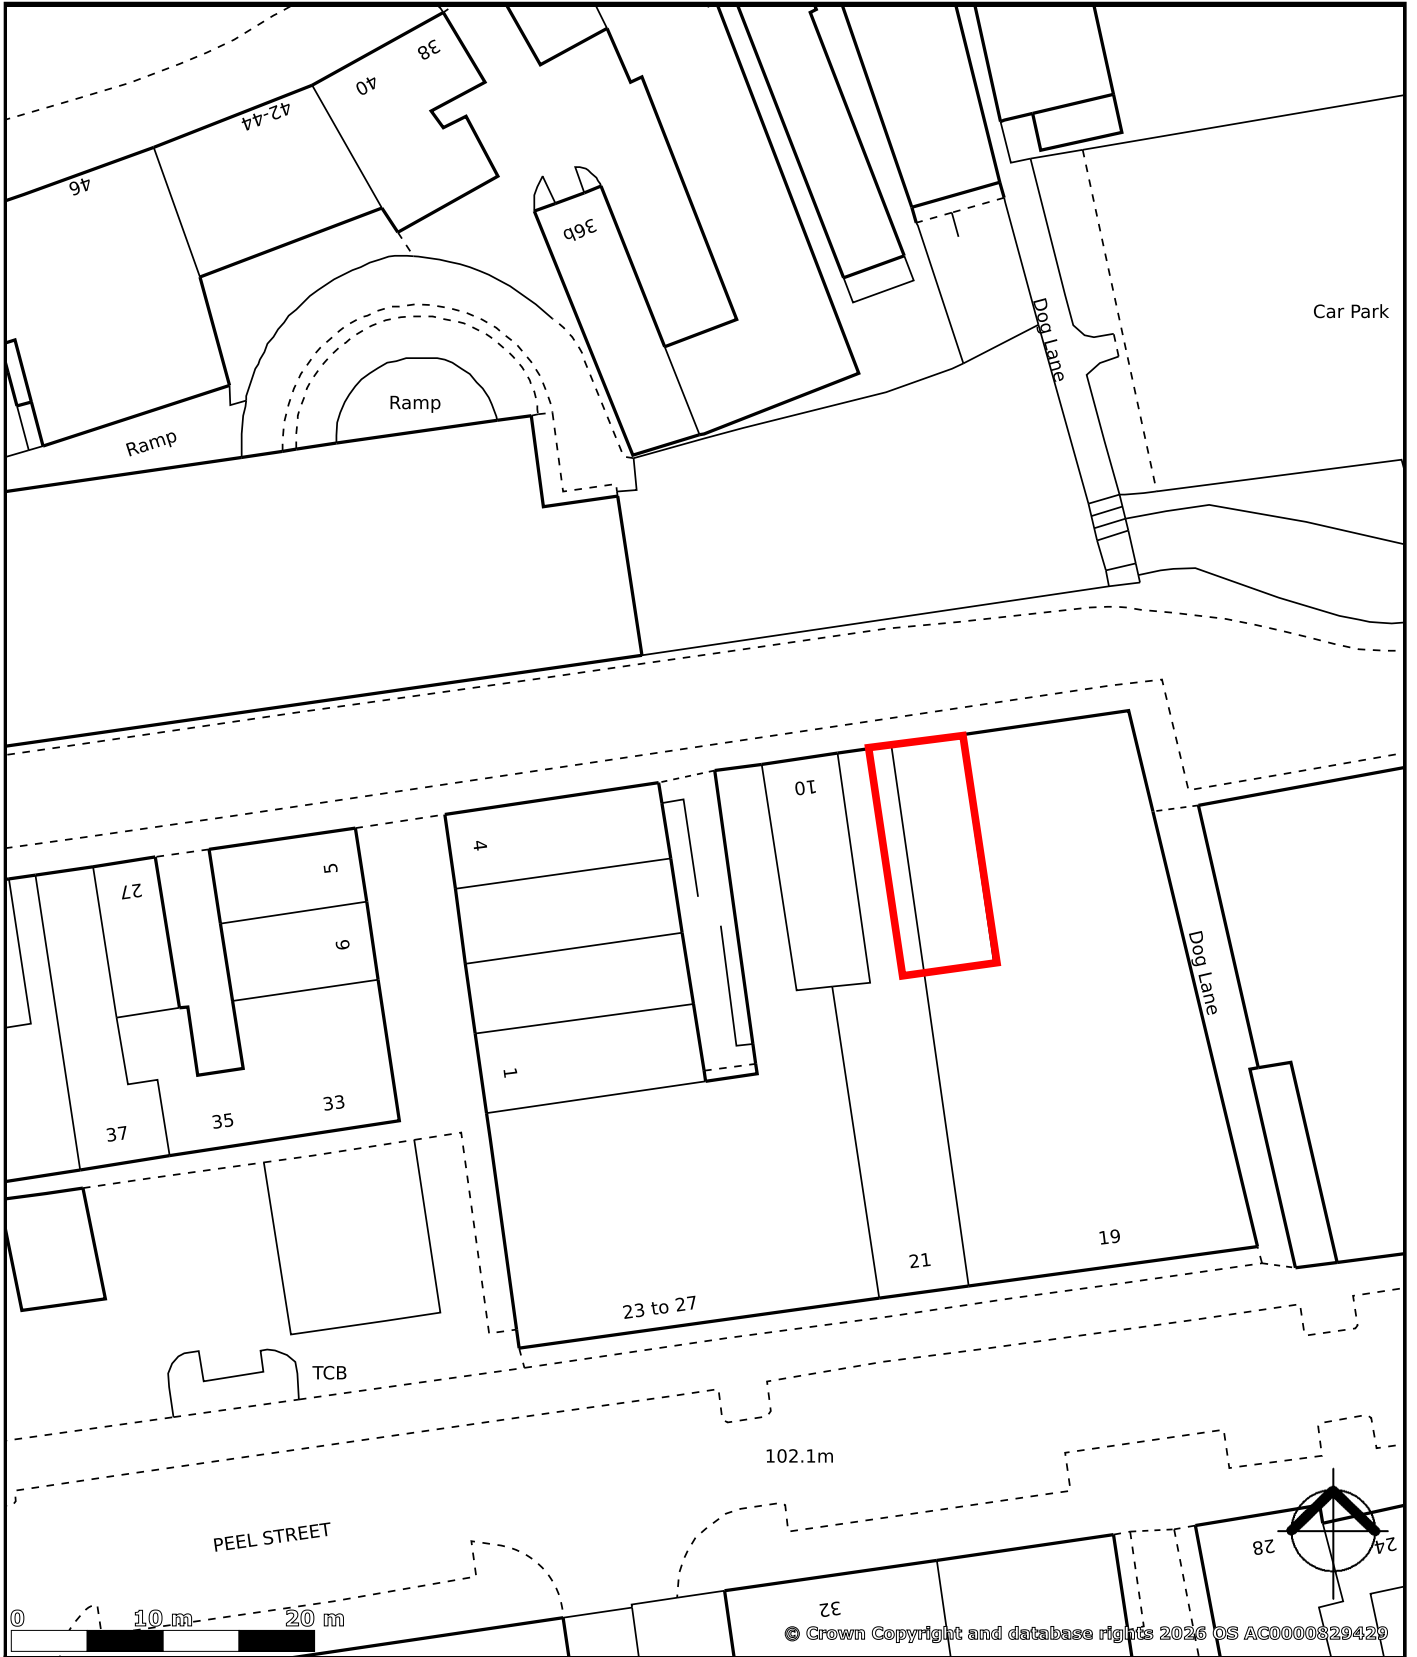

created on **edozo**

Plotted Scale - 1:500

This map is published for convenience of identification only and although believed to be correct, is not guaranteed and it does not form any part of any contract