
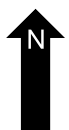
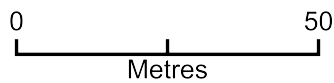


# 84 Vernon Way - Location Plan

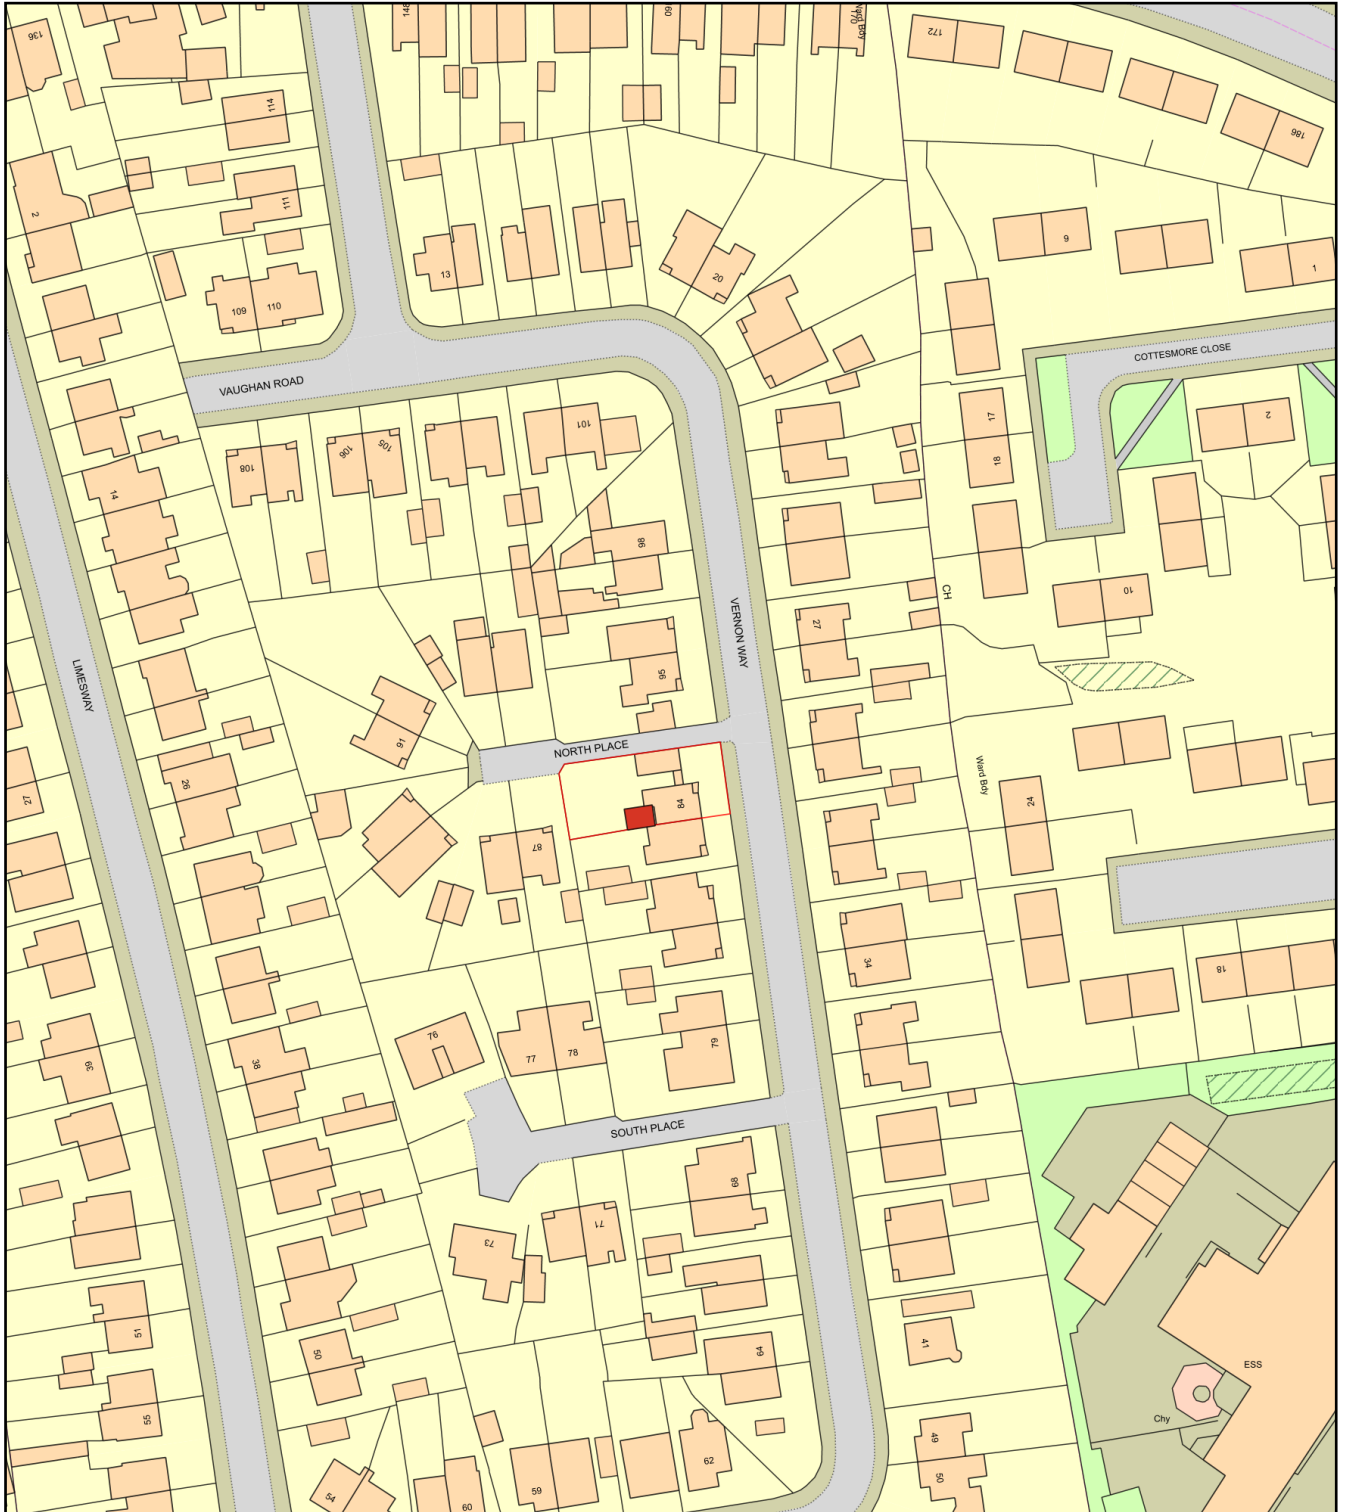

Plan Produced for: David Clark

Date Produced: 14 Mar 2019

Plan Number/Project ID: TQRQM19073133234517

Scale: 1:1250 @ A4