


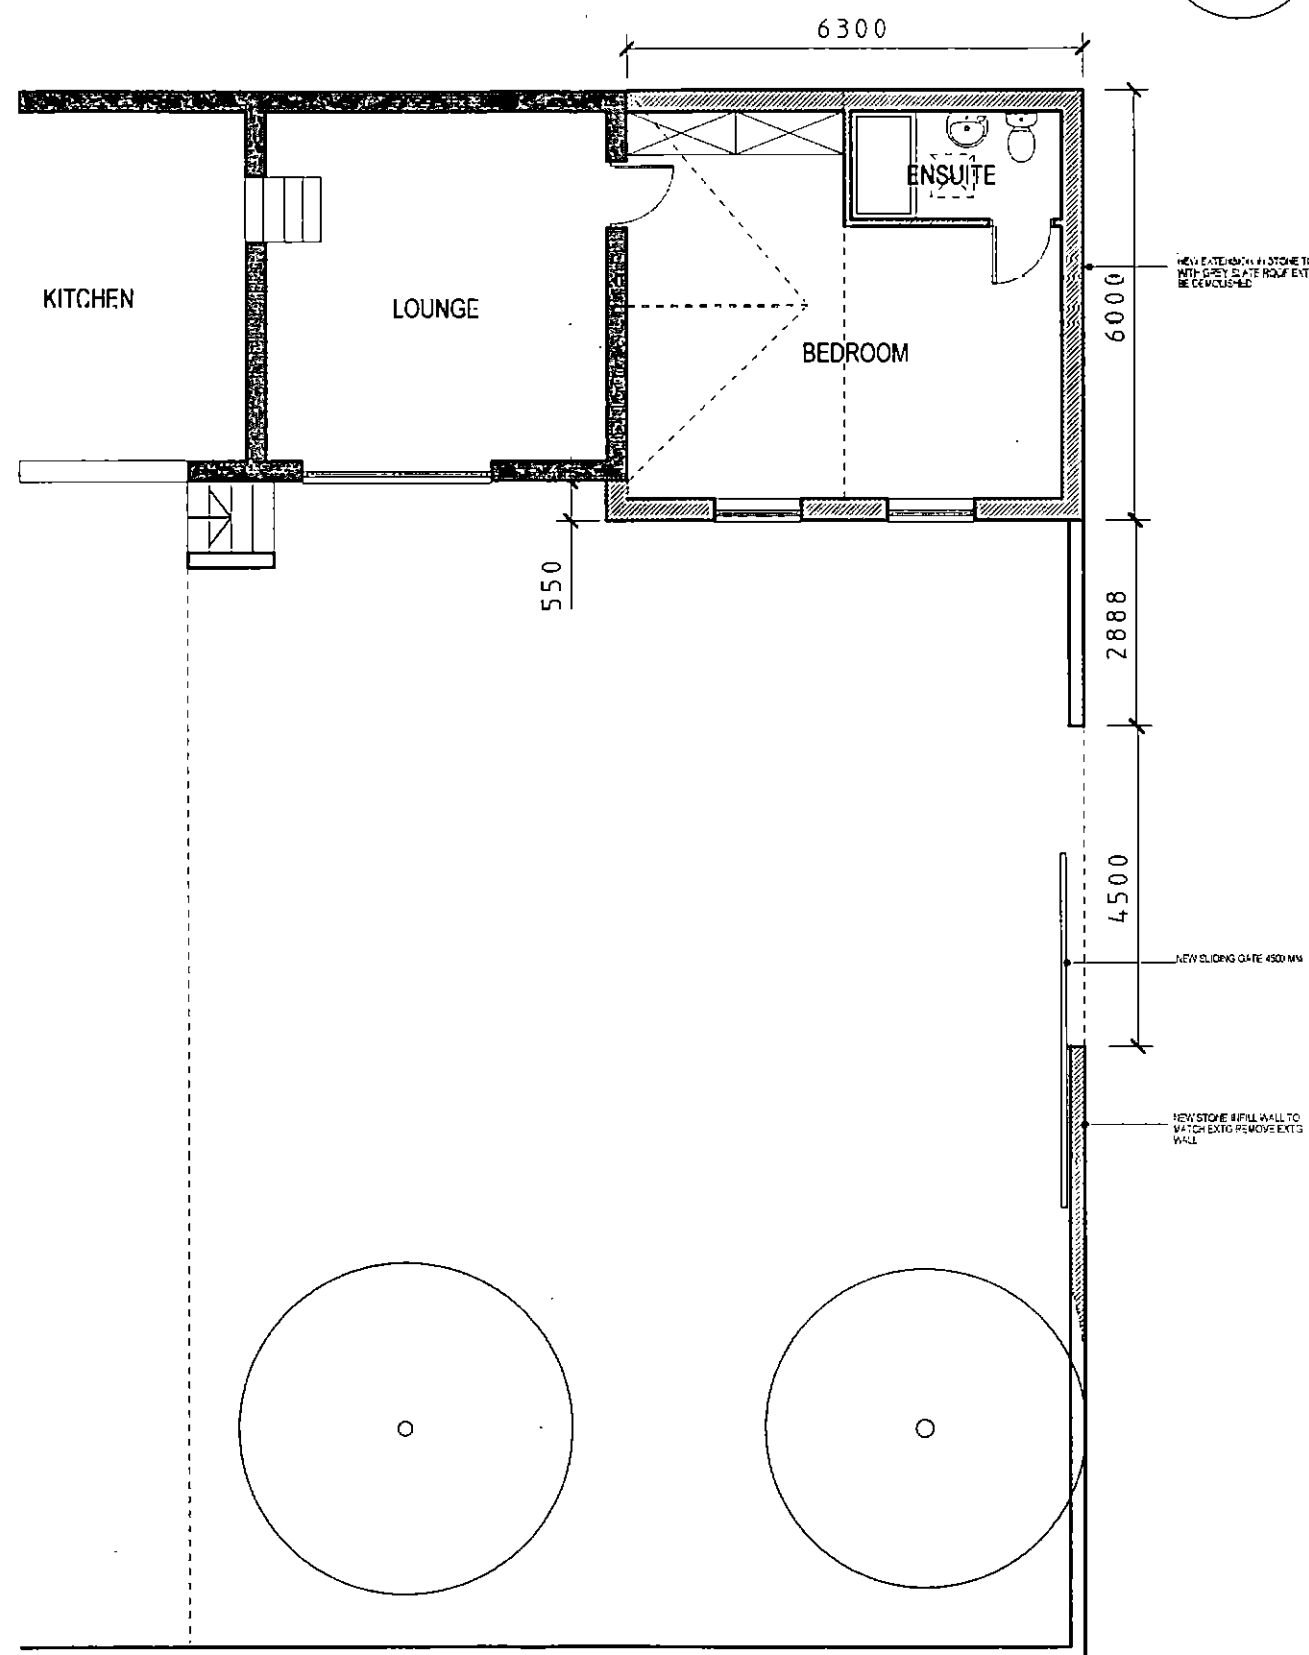

PROPOSED PLAN



CLIENT
WENDY CAMPBELL

DRAWING TITLE
PROPOSED PLANS & ELEVATIONS

PROJECT
PROPOSED EXTENSION
MAPLE CORNER
GREEN MOOR ROAD
GREENMOOR
S35 7JA

DRAWING NO.
017 / 04 / PD (1)

DRAWING DATE
JANUARY 2016

DRAWN BY
IKB

SCALE
1:100 @ A3



BARRATON
DESIGN STUDIO

BARRATON DESIGN STUDIO
UNIT 1
BRANDCROFT FARM
BAWTRY ROAD
AUSTERFIELD
DONCASTER
SOUTH YORKSHIRE
DN10 6EZ

TEL: 01332 771188
EMAIL: barratondesign@gmail.com

0M 1M 2M 3M 4M 5M 6M 7M 8M 9M 10M



SCALE BAR 1 : 100