


METRES - SCALE 1:250

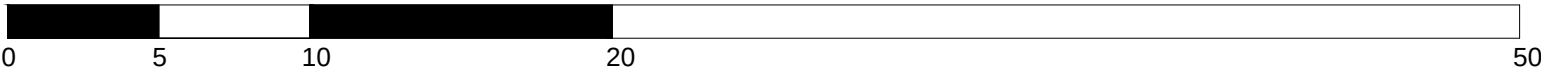

NOTE:





LANDSCAPING ON THE BUNDS TO THE NORTH AND SOUTH OF THE SITE IS OMMITED FOR CLARITY

BAKER BARNETT LIMITED

DRAWING APPROVED BY: NSB

ISSUE: FOR TOWN AND
COUNTRY PLANNING
APPROVAL

DATE: 05/02/2019

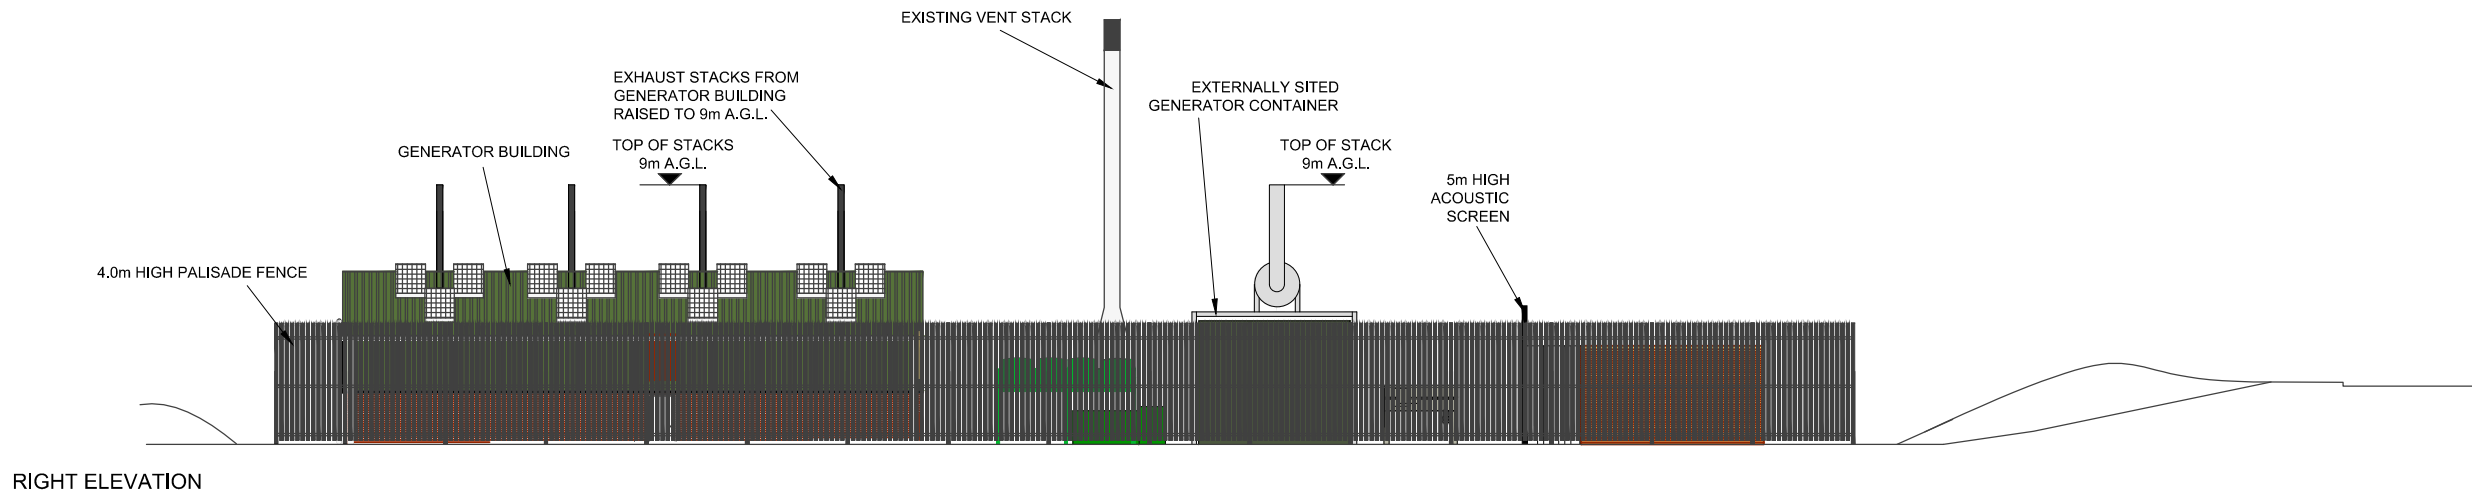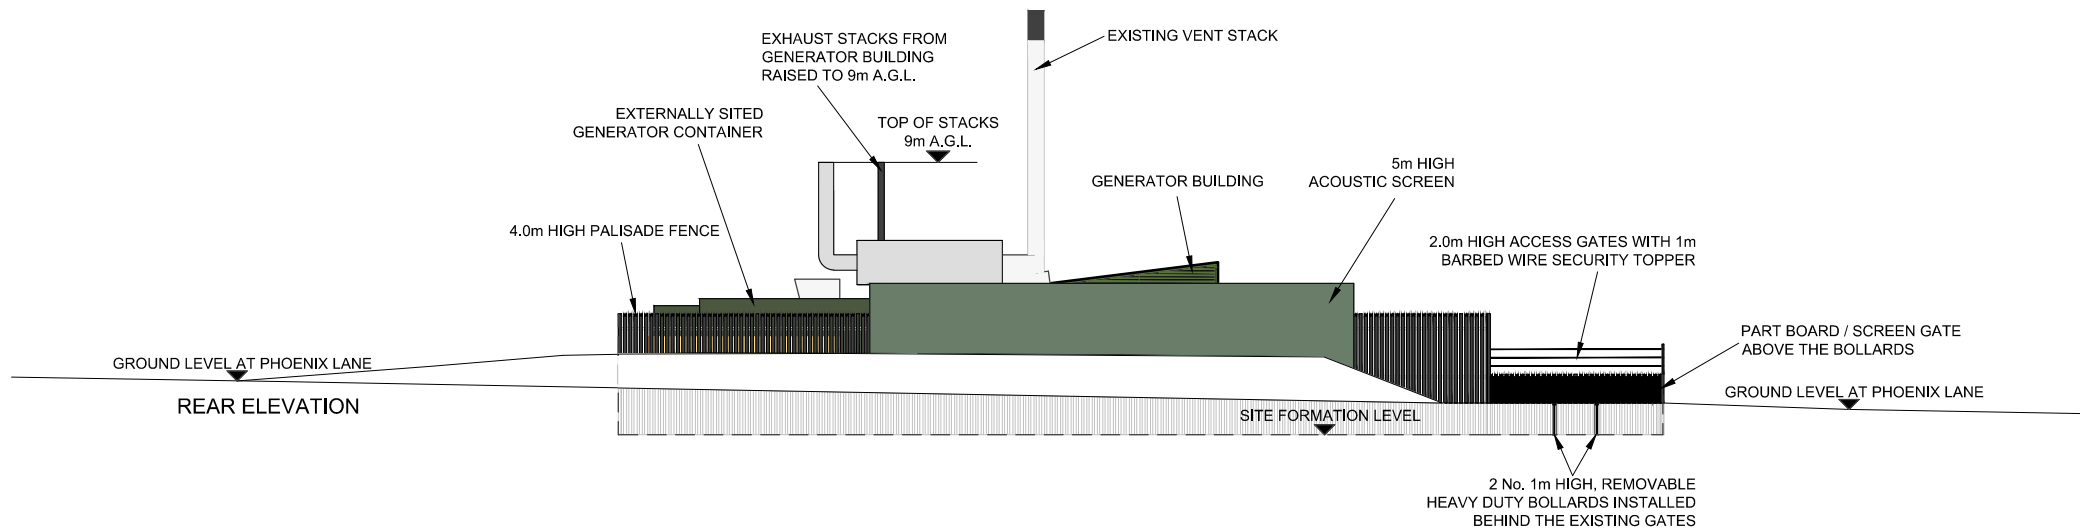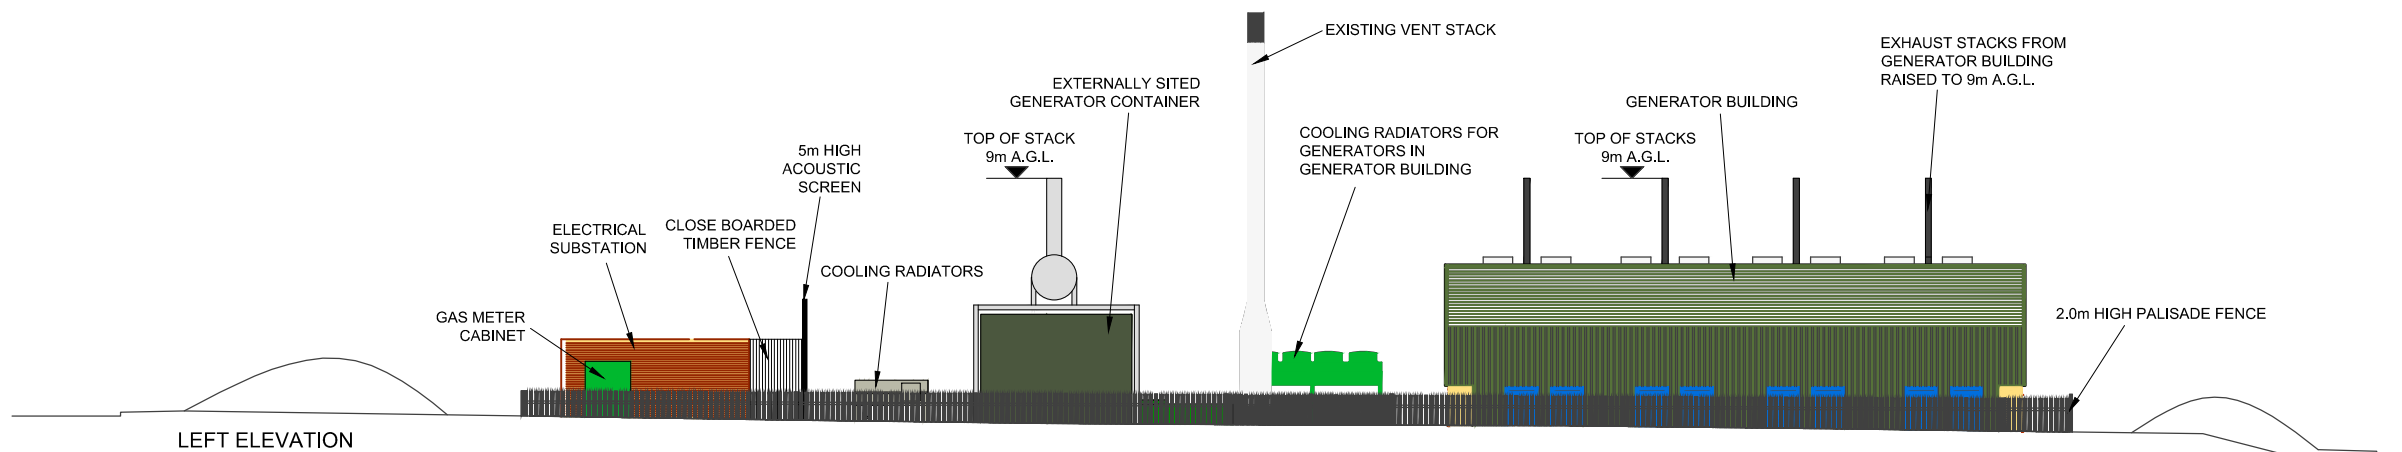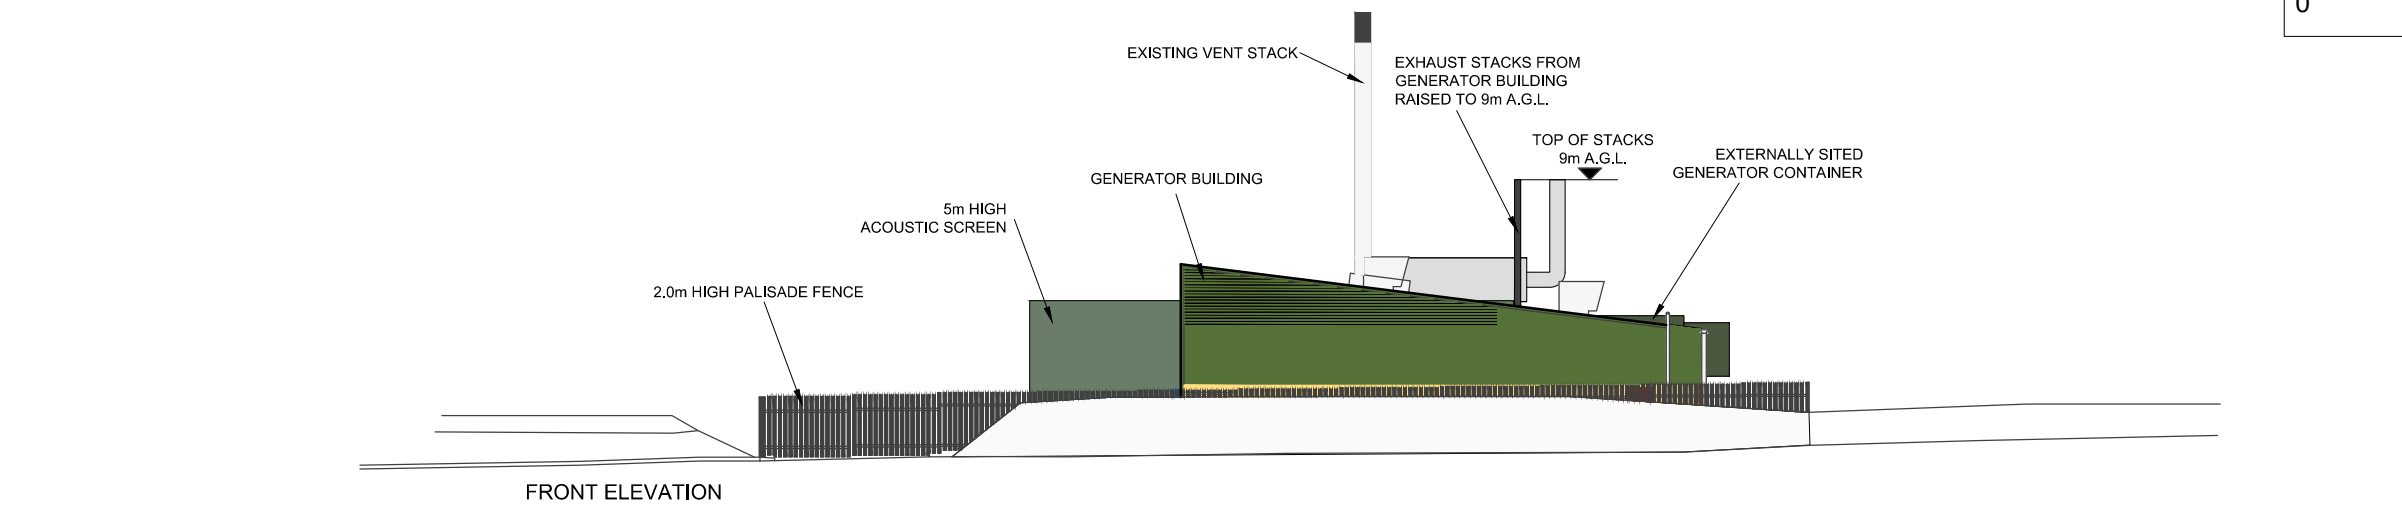

Regent Park Energy Limited

Gas to Power

Edwinstowe House, High Street, Edwinstowe, Nottinghamshire, NG21 9PR
Tel: 01623 827927 Fax: 01623 827930
E-mail: info@alkane.co.uk Website: http://www.alkane.co.uk



Baker Barnett

Planning & Architectural Services

Unit 10 Markham Vale Environment Centre
Markham Lane Markham Vale
Chesterfield Derbyshire S44 5HY
Tel: +44 (0)1246 276868
E-mail: info@baker-barnett.co.uk
Website: www.baker-barnett.co.uk



Directors: Neil S. Baker, MRICS, FCABE Jill Baker

Company No. 4615855 VAT Reg No. 657 9483 75

©Copyright. This drawing has been prepared for Regent Park Energy Ltd by Baker Barnett Ltd. The plant information, process details and system design shown on this drawing is confidential to and belongs to Regent Park Energy Ltd. The drawing must not be reproduced in whole or part without the prior written approval of Regent Park Energy Ltd or their agents Baker Barnett Ltd.

Project: PROPOSED CHANGE OF USE OF THE
HICKLETON ENERGY PARK, OFF
BARROWFIELD ROAD, THURNSCOE

Client: REGENT PARK ENERGY LIMITED

Title: PROPOSED SITE ELEVATIONS

Scale 1:250
Size A2

Drg No:

12-2401-104 Rev C

PLEASE CONTACT BAKER BARNETT LIMITED ON 01246 276868
IMMEDIATELY IF THIS DRAWING HAS NOT BEEN APPROVED FOR ISSUE. IF
THIS DRAWING HAS NOT BEEN SIGNED, BAKER BARNETT LIMITED WILL
ACCEPT NO LIABILITY FOR ITS USE.