
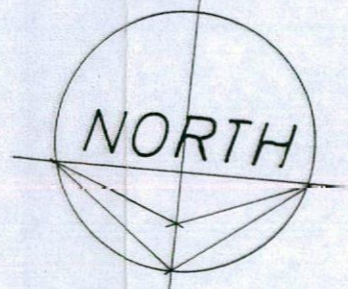



- - - - - - Foul outlet and drain.
- - - - - - Surface water outlet and drain.
- - - - - - F. W. Inspection chamber.
- || - - - - - S. W. Rodding access
- - - - - - S.W. Inspection chamber

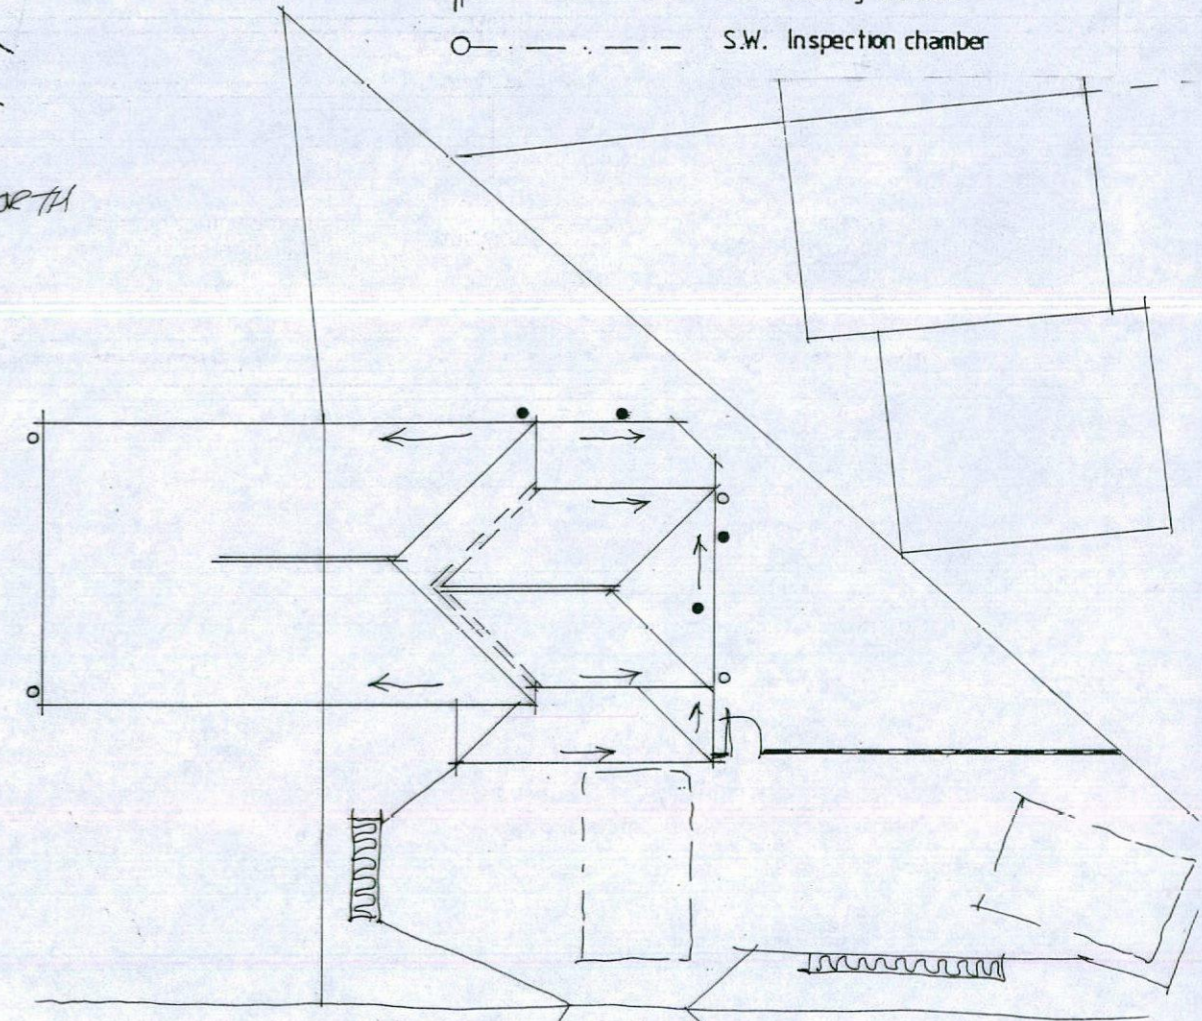

Rev	Notes	Date


Garry Greetham Associates Ltd
Residential Design Consultant
Westwood House
18 Carr Lane
Tankersley
Barnsley S75 3BE
Tel(01226)746573

PROJECT Various Extensions
CLIENT Mr.S.Tipson/Ms.A.Parsons
TITLE Site and Location Layouts
ADDRESS 41 Mayfield, Oxspring, Penistone, Sheffield. S36 8YN
DRAWN BY 999
SCALE AS SHOWN DATE Mar 16
DRAWING No 823-01 REV
Member of the Chartered Institute of Architectural Technologists

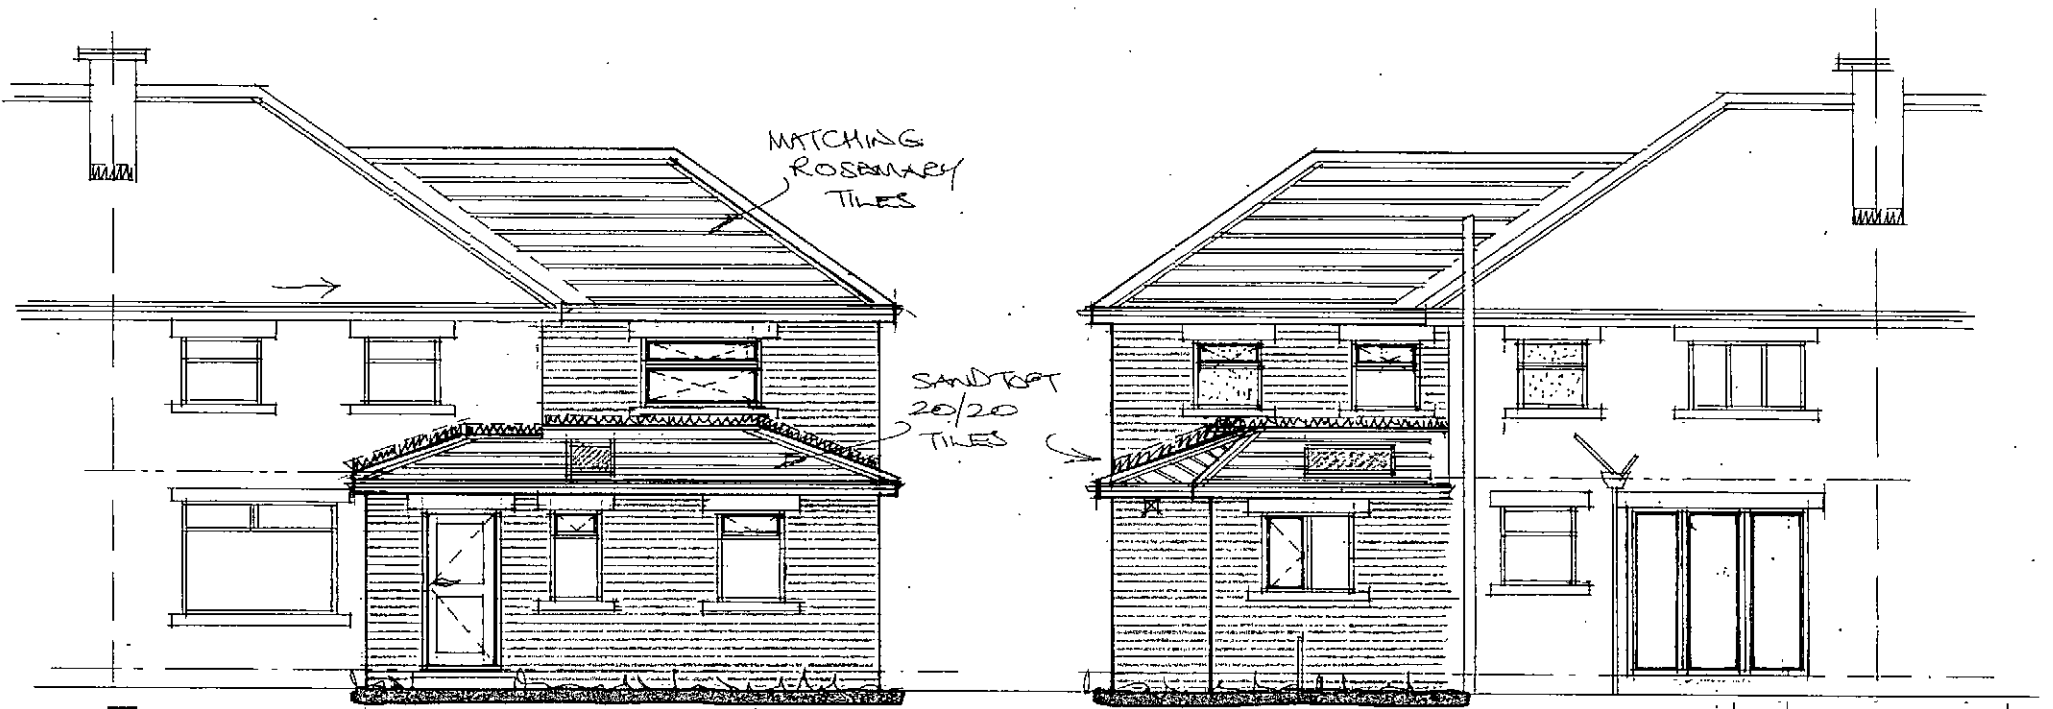


Front

Rear

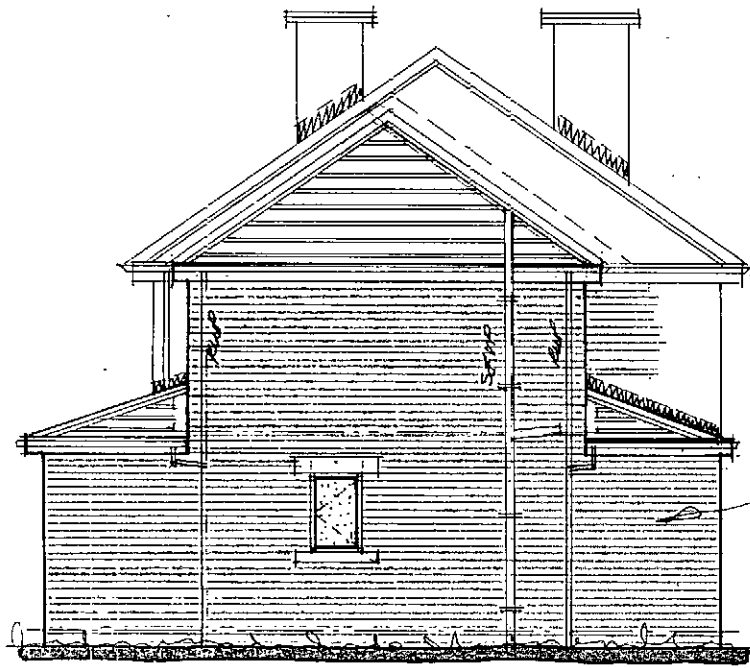

Side

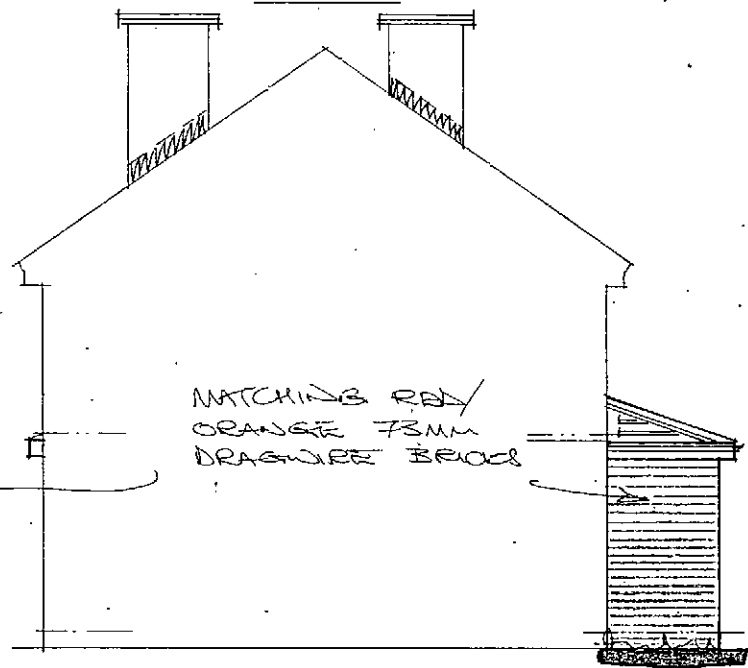

Side

Rev	Notes	Date

Garry Greetham Associates Ltd
 Residential Design Consultant
 Westwood House
 18 Carr Lane
 Tankersley
 Barnsley S75 3BE
 Tel (01226) 746573

PROJECT	Various Extensions	
CLIENT	Mr. S. Tipson / Ms. A. Parsons	
TITLE	Elevations as Proposed	
ADDRESS	41 Mayfield, Oxspring, Penistone, Sheffield. S36 8YN	
DRAWN BY	999	
SCALE	1:100	DATE Mar 16
DRAWING No	823-04	REV

Member of the Chartered Institute of Architectural Technologists