

**FIELD BOUNDARY**

existing concrete post  
& rail fence to remain  
ownership BMBC

**EXISTING FOOTWAY**  
**A 628**

**FIELD BOUNDARY**

existing concrete post  
& rail fence to remain  
ownership BMBC

**FIELD BOUNDARY**

**TP**

22 METERS


10 METERS  
GATED ENTRY

WIDTH TO SUIT  
GATED ENTRY

**LP**

**30**

**TP**

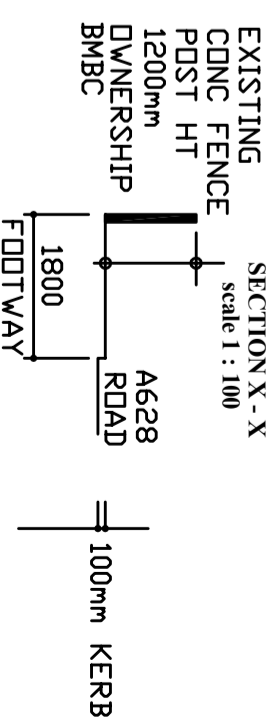

VEHICLE CROSSING TO BE CONSTRUCTED TO BMBC STANDARD  
DETAILS 'HM/Xing' DATED march 2004

TAKE UP AND REMOVE 5NO EXISTING STANDARD KERBS  
EXCAVATE FOOTWAY TO A DEPTH OF 230mm

PROVIDE & INSTALL 5NO K4 KERBS WITH A MAXIMUM OF  
20mm UPSTAND COMBINED WITH 2NO K7/K8 TAPER KERBS  
APPLY WEED KILLER TO FORMATION  
LAY 150mm THICK SUB BASE  
LAY 60mm THICK BASE COURSE WITH 20mm AGGREGATE  
LAY 20mm THICK WEARING COURSE USING 6mm AGGREGATE  
TACK COAT TYPE 'A' TO BE USED

**LP**

**M**

REV A FIELD EDGED IN BLUE 26/03/26

CLIENT

MR & MRS K SHELBURNE

TITLE

PROPOSED DROP KERB POSITION



DRAWN

SCALE 1:200 @ A3

REV

A

DATE 09/02/2026

DRG No 26/003