



Wakefield Road, Athersley, Smithies, Barnsley

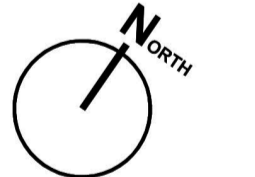

*Plan 1:1250

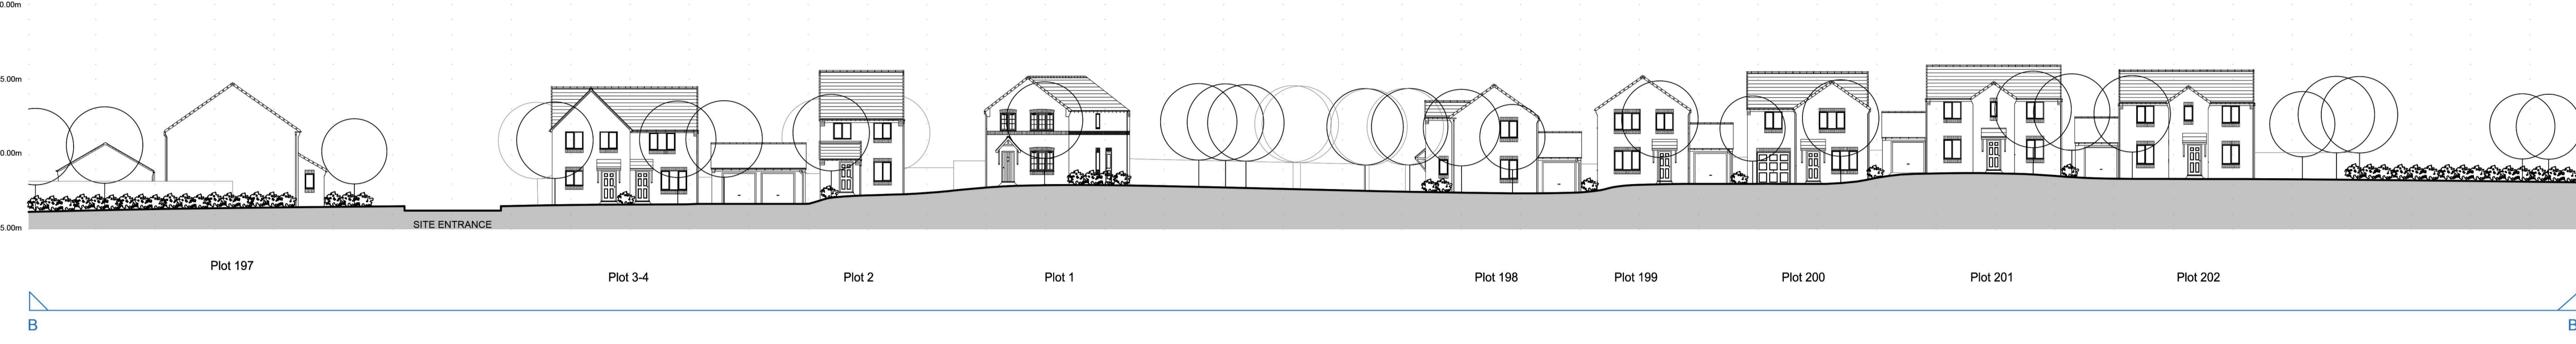

Proposed Streetscapes A-A B-B

(Subject to Planning)

Rev	By	Note	Date

Status	Planning
Sketch	Planning
Tender	Construction
As Built	

PRA Architecture
 55 The Tannery . Lawrence Street . York . YO10 3WH T:01904 653772
 Email@pra-architecture.com W: www.pra-architecture.com

PROJECT	Smithies, Barnsley		
TITLE	Proposed Streetscapes A-A B-B		
CLIENT	Gleeson		
DATE	30.05.22	SCALE	1:250@A1
DRAWING	1225.15	REVISION	-
DRAWN	PB	CHECKED	SH

Do not scale from this drawing except for planning purposes. This drawing and any designs thereon are the copyright of PRA Architecture Ltd.