
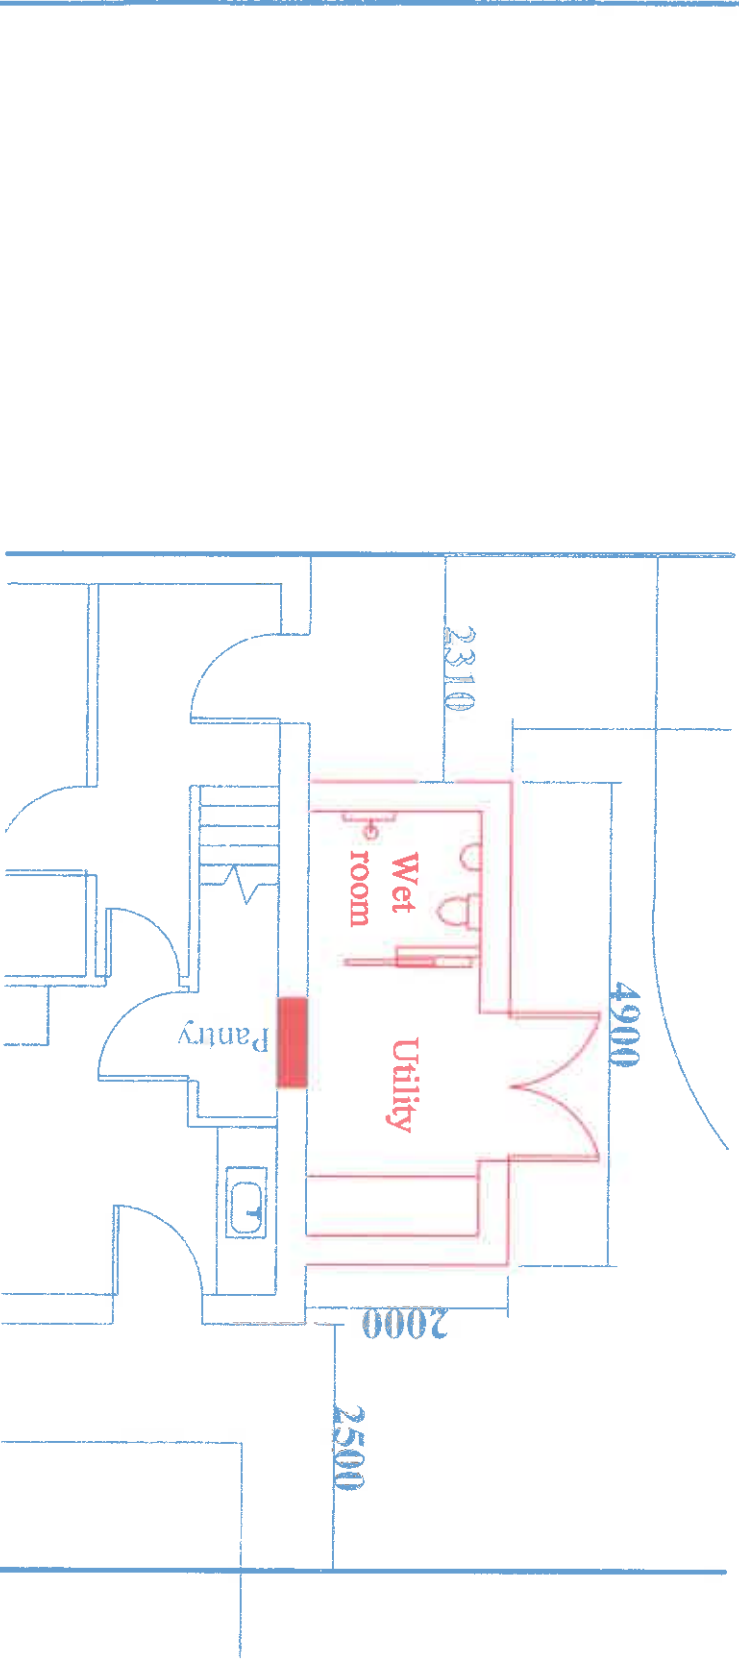


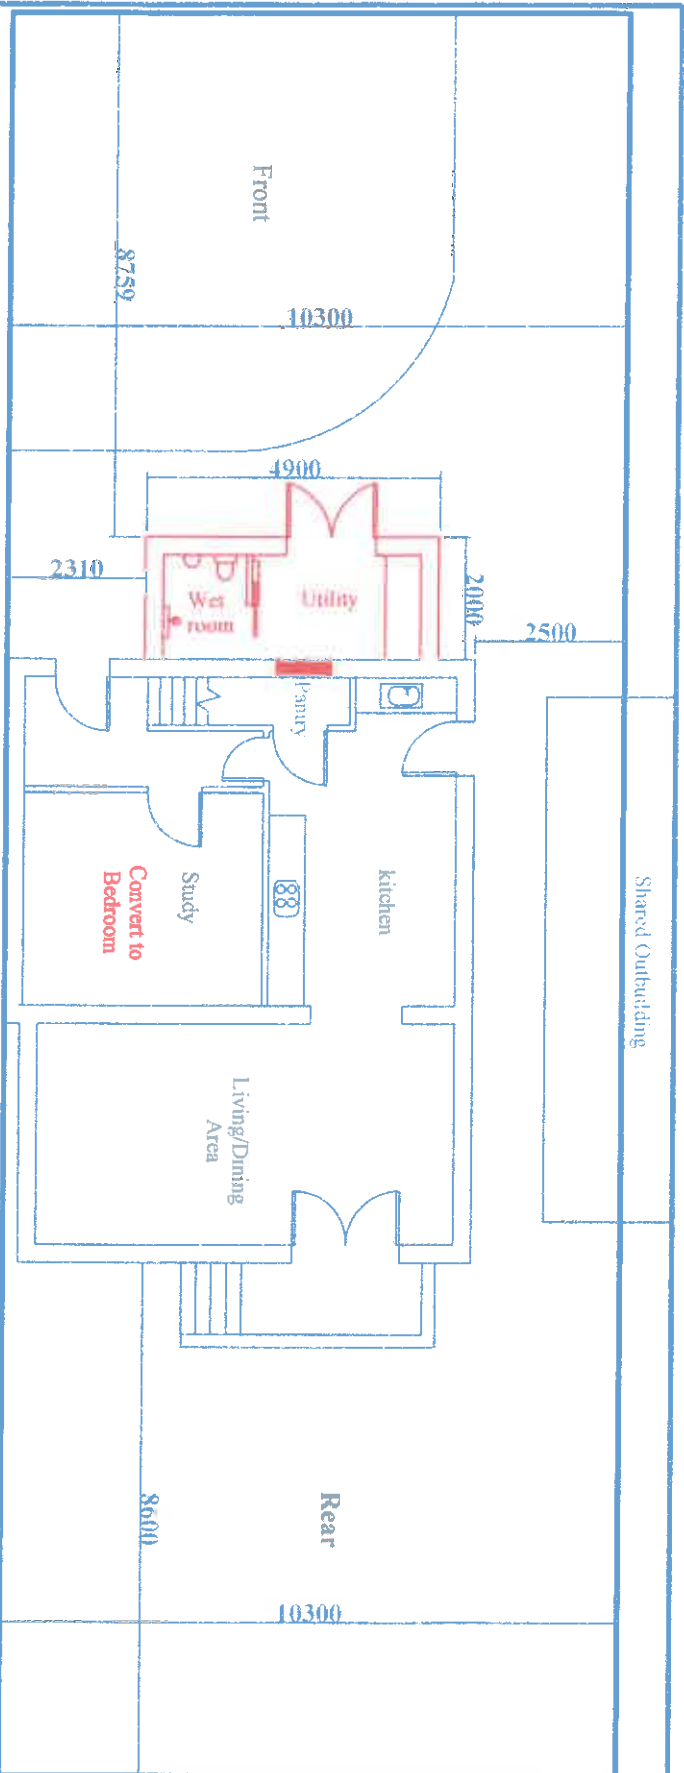

Proposed single storey extension to front of dwelling to accommodate for elderly relative

All materials to match existing

Max height of eaves 3.5m

Plot boundary -----

Proposed - - - - -

Mr & Mrs Neesam
no. 15 The Green View
Shalfon

Harvie Construction
tel: 07590401297