


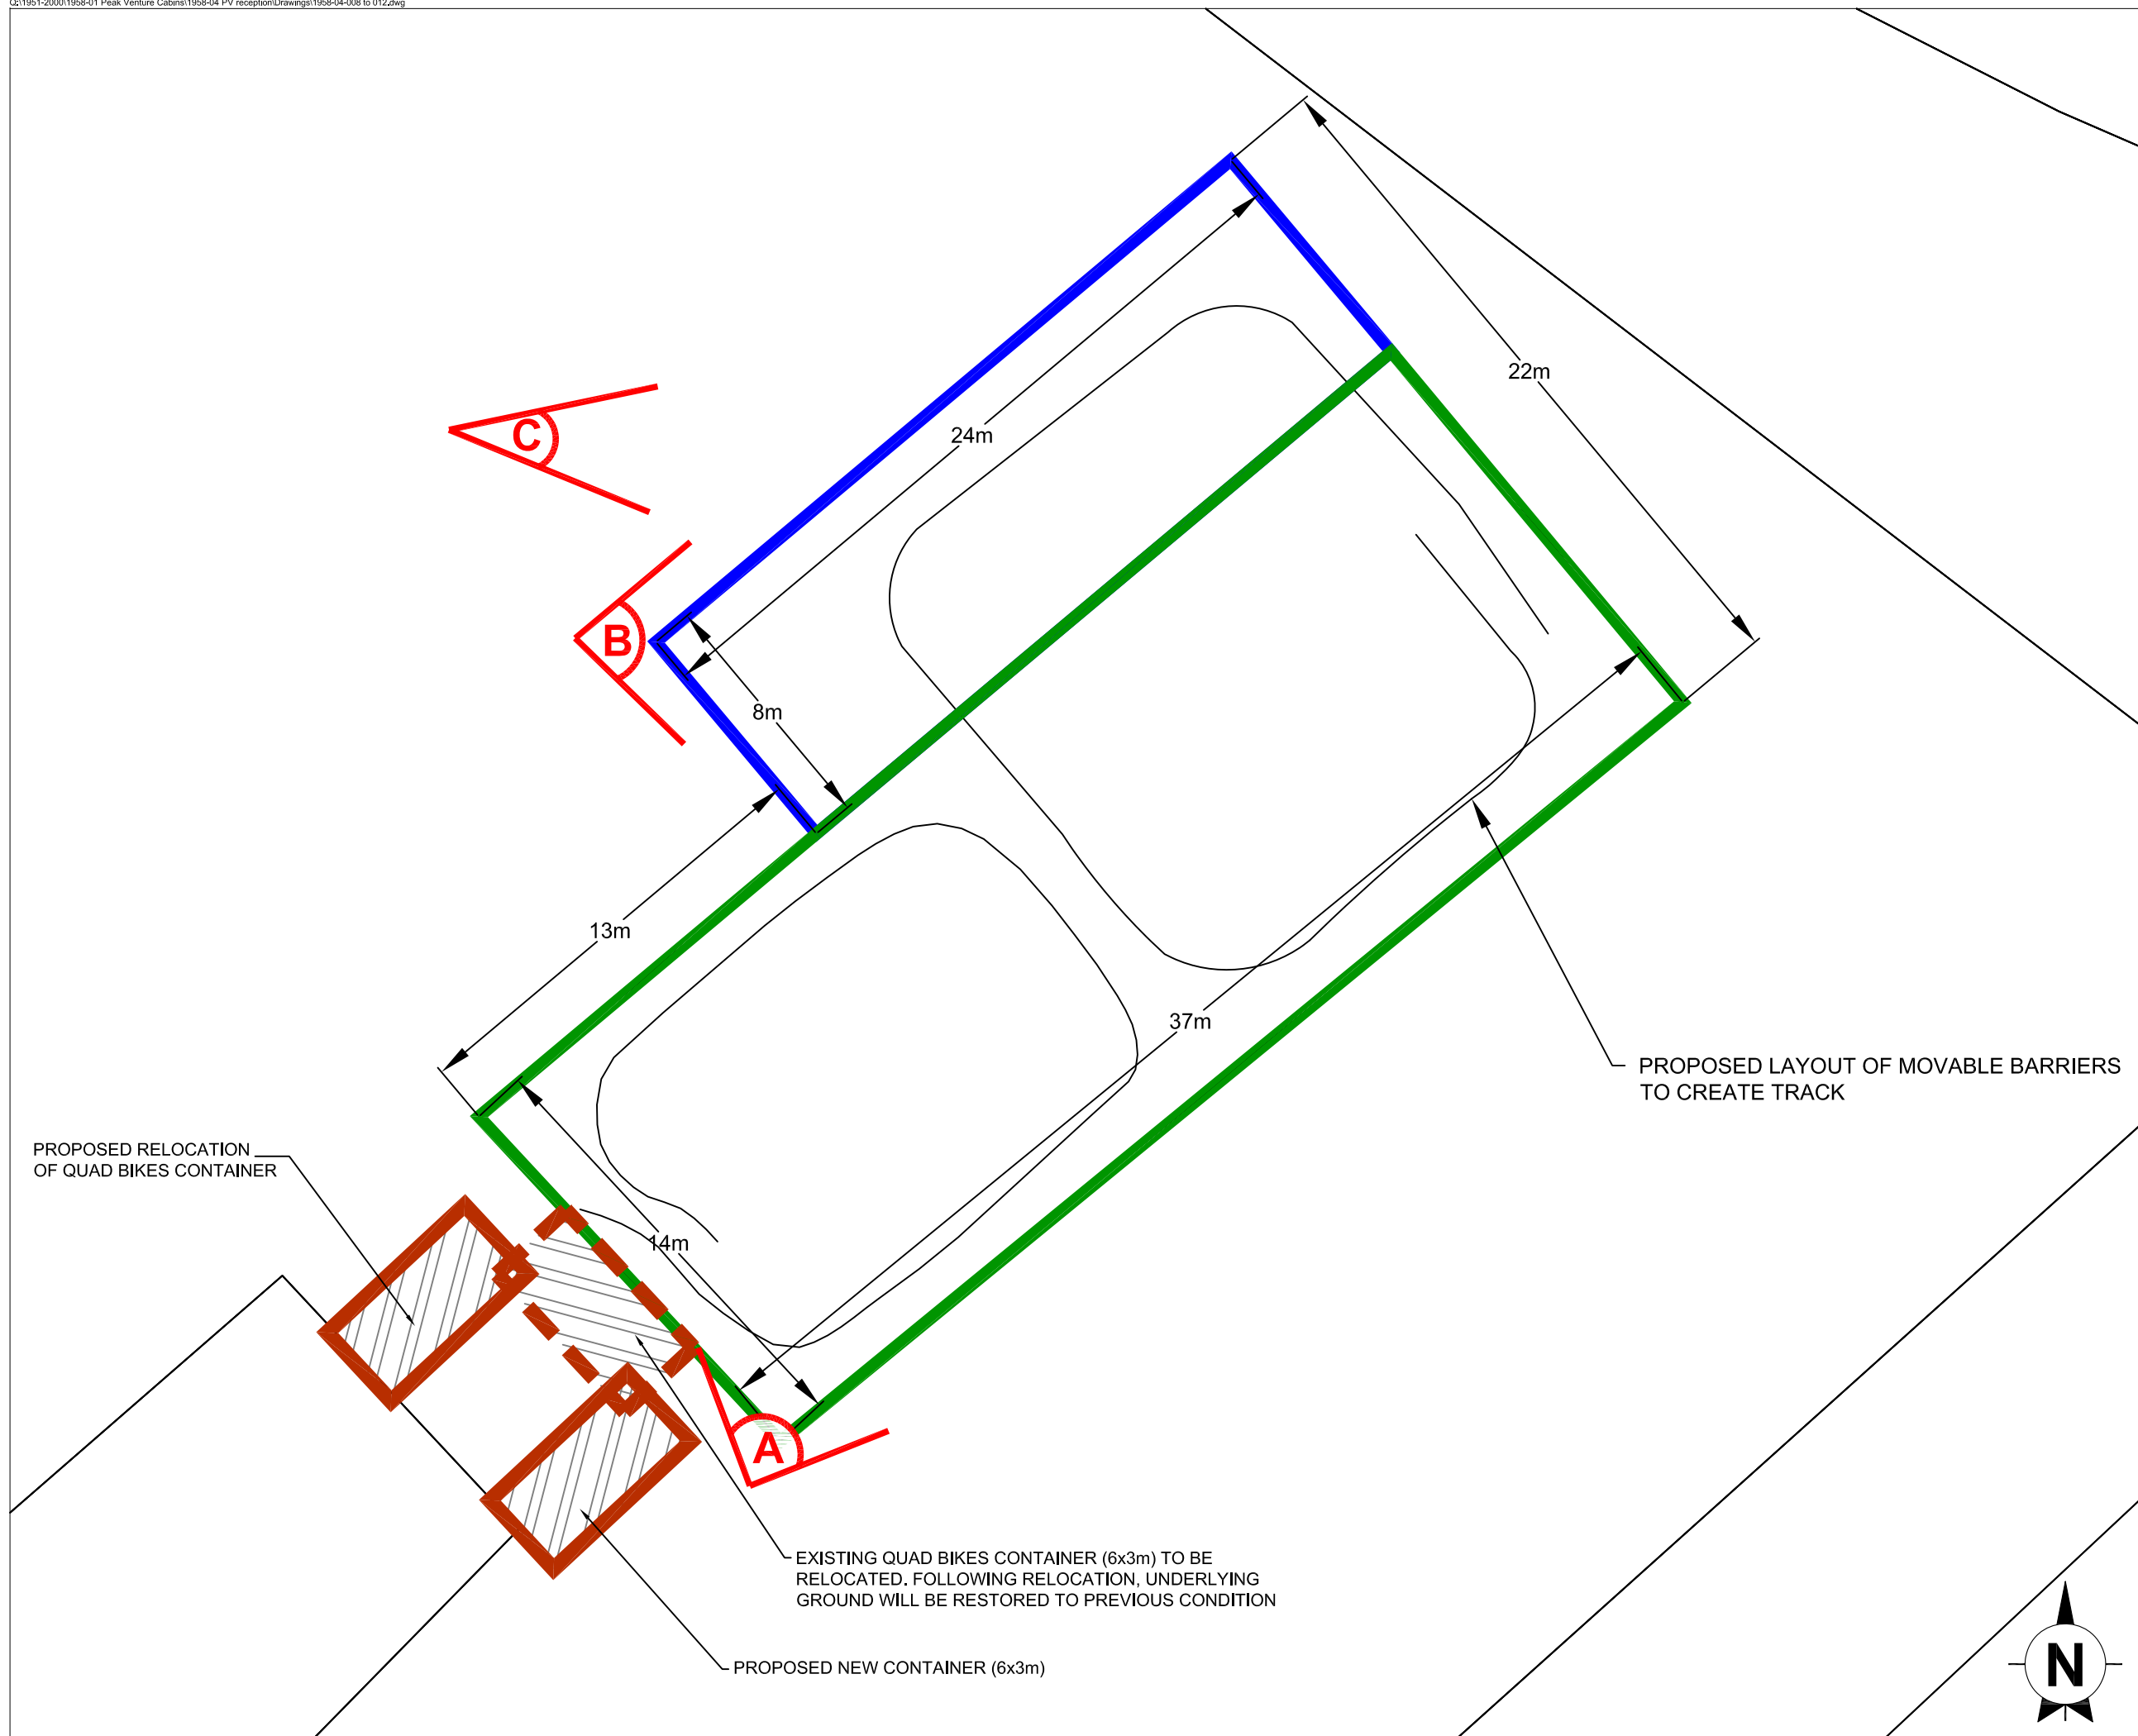



This drawing is the copyright of AXIS P.E.D Limited and may not be loaned, copied or reproduced in any way - or used for any offer, quote, tender or construction purposes without written consent of the company to do so.  
 Follow any figured dimensions - do not scale for construction purposes. IF IN DOUBT ASK.

Revision History	Date

Revision History	Date

-  Existing Quad Bike Track approved under planning permission ref 2007/0204
-  Area of proposed Quad Bike Track extension
-  Photo location - see drawing 1958-04-011 for photos



Chester Office: Well House Farm Brerton Chester CH4 8DH	South Manchester Office: Canals House 76 Water Lane Wilmslow SK9 5BB	
client: KINGSWOOD INSPIRING LEARNING		
project: PEAK VENTURE - RECEPTION, STAFF ROOM QUAD BIKE COURSE & OTHER BUILDINGS		
drawing title: QUAD BIKE TRACK LAYOUT		
date: January 2018	drawn by: NG	checked: DC
drawing number: 1958-04-010	status: For Consultation	
scale(s): 1:200@A3	rev: --	
planning environment design		