


- NOTES:
1. Do not scale this drawing to ascertain dimensions. In all cases figured dimensions to be followed. All dimensions to be checked on site before work commences
  2. © This drawing is the copyright of Llana Design Services Limited and may not be reproduced in part or in whole without prior written permission.

- PLANNING NOTATION:  
THIS DRAWING HAS BEEN PRODUCED FOR THE PURPOSE OF OBTAINING PLANNING APPROVAL.
- GENERAL NOTATION:-
1. INCLUDE FOR CAREFULLY TAKING DOWN EXISTING DILAPIDATED GARAGES AND REMOVE ARRISINGS TO LICENSED TIP.
  2. CONSTRUCT NEW DETACHED GARAGE ALL AS DETAILED BELOW AND INDICATED ON DRAWINGS
  3. EXTERNAL WALLS SHALL BE CONSTRUCTED OF FACING BRICKWORK TO MATCH SURROUNDING BUILDINGS
  4. ROOFS SHALL BE CONSTRUCTED OF CONCRETE ROOF TILES. COLOUR TO MATCH SURROUNDING ROOFS.
  5. ROOF STRUCTURE TO COMPRISE TIMBER GANGNAIL TRUSSES DESIGNED BY SPECIALIST SUPPLIER
  6. RAIN WATER GOODS TO COMPRISE ROUND UPVC GUTTERS AND DOWN PIPES. COLOUR TO BE BLACK.
  7. FASCIA BOARDS, BARGE BOARDS AND SOFFIT BOARDS TO BE WHITE UPVC.
  8. PROVIDE LEVEL ACCESS TO GARAGE DOORS.
  9. ALL SURFACE WATER SHALL BE DRAINED TO EXISTING DRAINAGE CONNECTION ON SITE. LOCATION TO BE DETERMINED ON SITE FOLLOWING DETAILED SITE INVESTIGATION.
  10. CONCRETE FLOOR SLAB, FOUNDATIONS AND RETAINING WALLS SHALL BE DESIGNED BY STRUCTURAL ENGINEER.

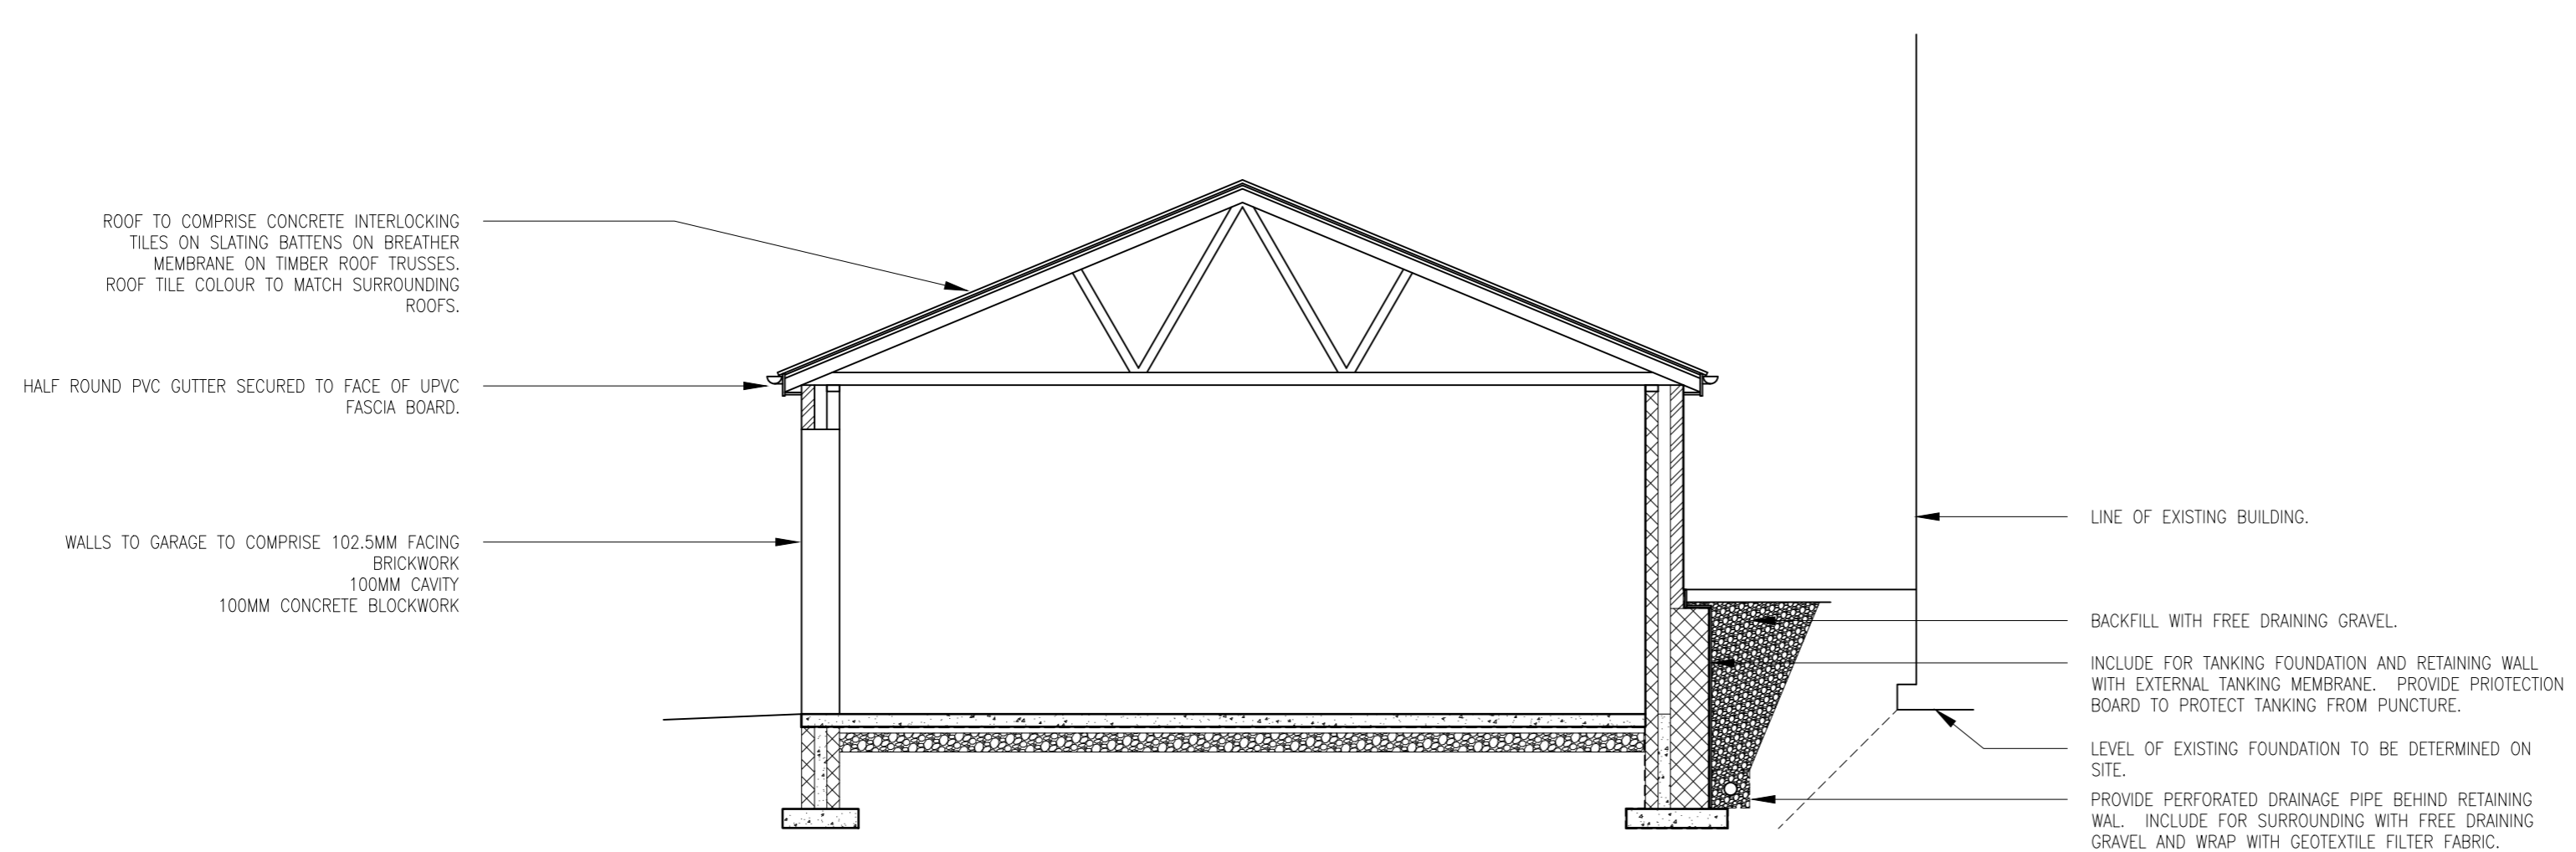

SECTION A-A

Rev.	Date	Description	Drawn	Approved

**LLANA**  
Design Services Limited

LLANA DESIGN SERVICES LIMITED  
16 HEYBECK LANE  
DEWSBURY WF12 7QY  
Tel: +44 1924 440736

Client:  
**WALLIS METALS LTD**

Project:  
DETACHED GARAGE ON LAND OFF KINGSWAY GROVE, THURNSCOE, BARNSELY S63 0JX

Drawing:  
SECTION A-A AS PROPOSED

Scale:  
1:50 @ A2

Date:  
25.08.22

Drawing no.:  
L0148/30:01

Drawn by:  
GT

Checked by:  
CT

Revision:  
-