


Section 16

1 : 100

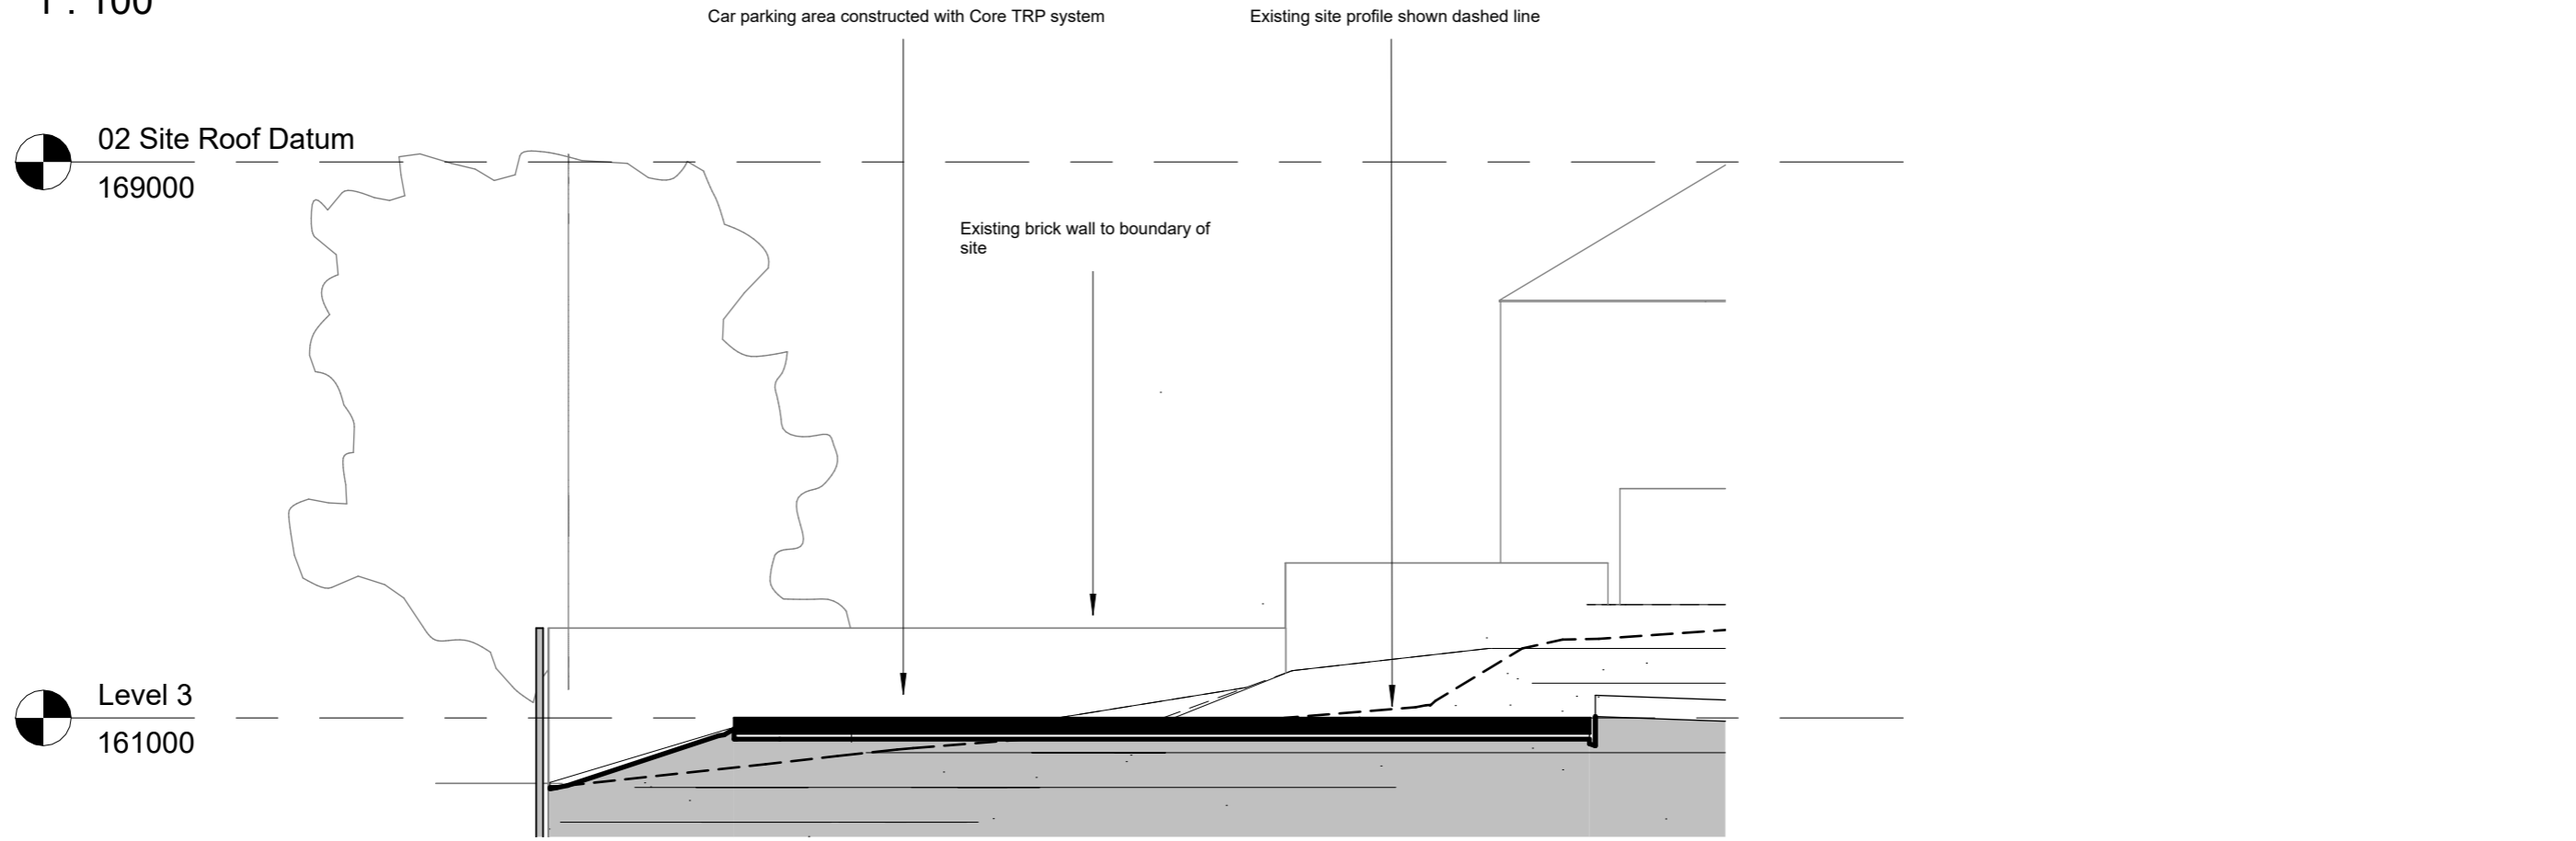

NOTES

The contractor is responsible for checking dimensions, tolerances and references. Verify any discrepancies with the architect before proceeding with the work. Where an item is covered by drawings of different scales the larger scale drawing is to be worked to. Construct to figured dimensions only.

Date	Rev	Revision / author/ checker
------	-----	----------------------------

Purpose of Issue Planning

Project Tower Street, Barnsley

Drawing Site Sections 2

Drwg. no 23-122-116 **Rev**

Drawn Author **Checked** Checker

Scale 1 : 100 @A3 **Date** 01/31/24