




Darley Cliffe Hall, Rear Garden, Existing Elevations AA, BB & CC

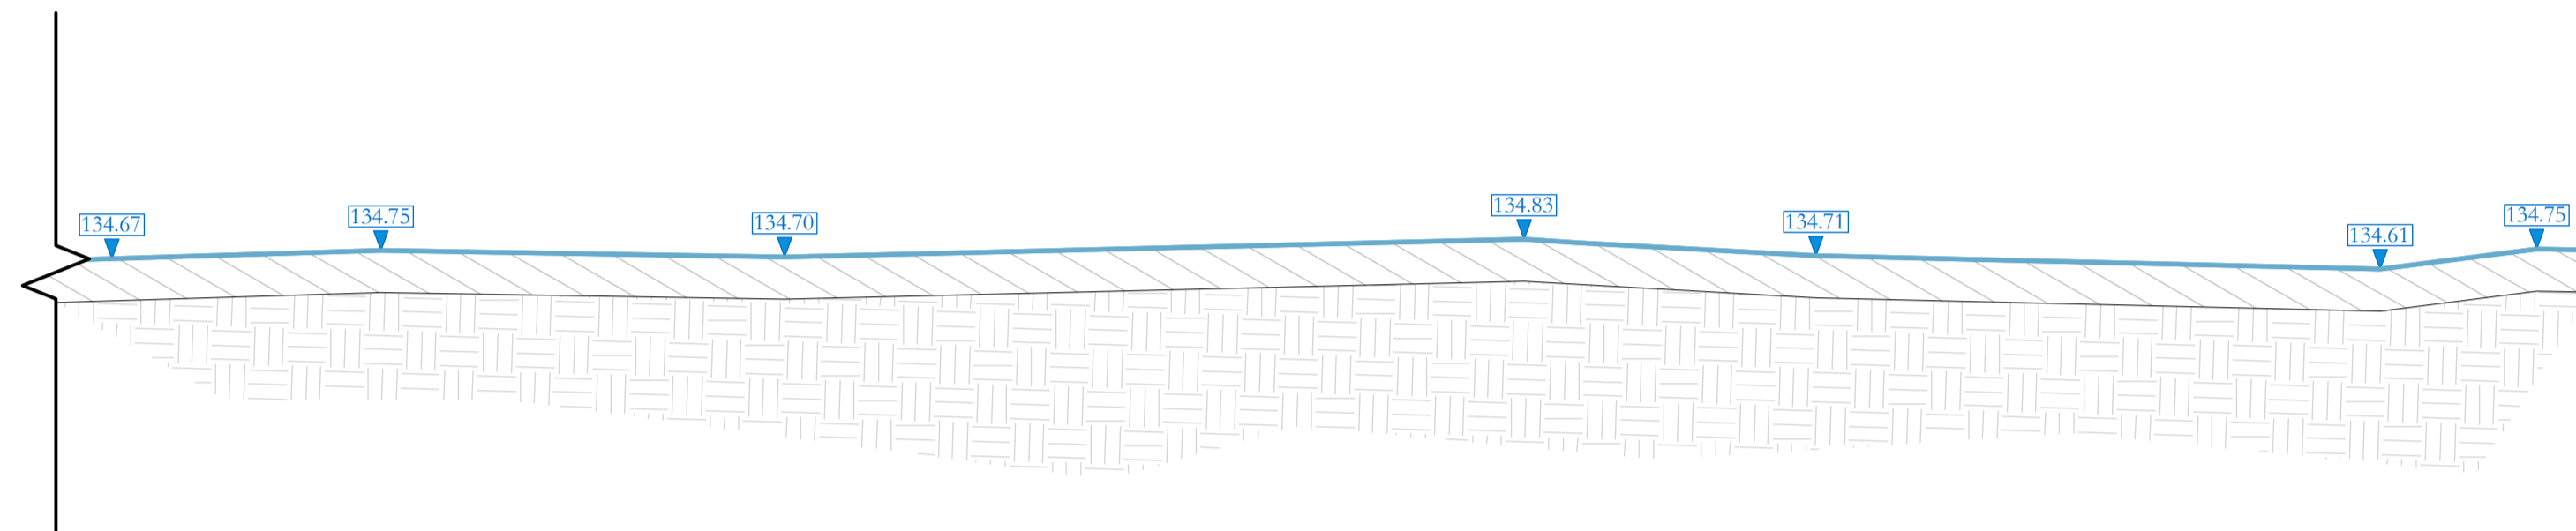



Elevation AA, Scale: 1/50

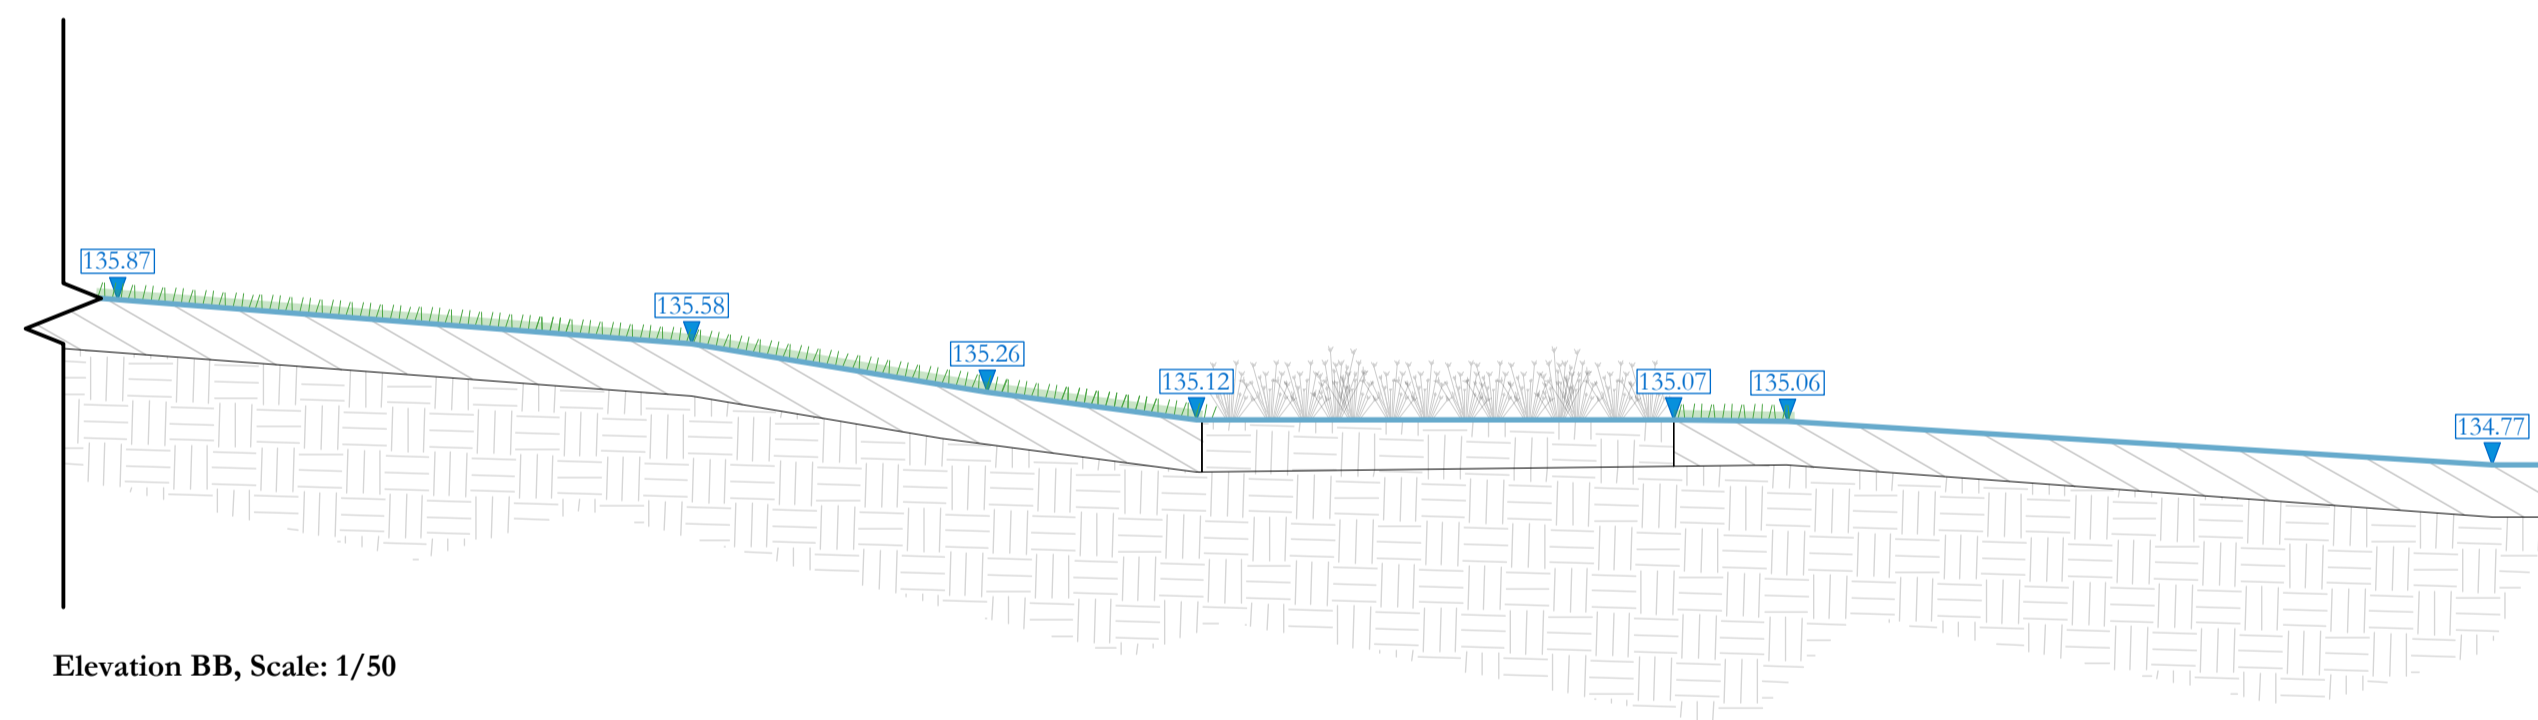

Elevation BB, Scale: 1/50

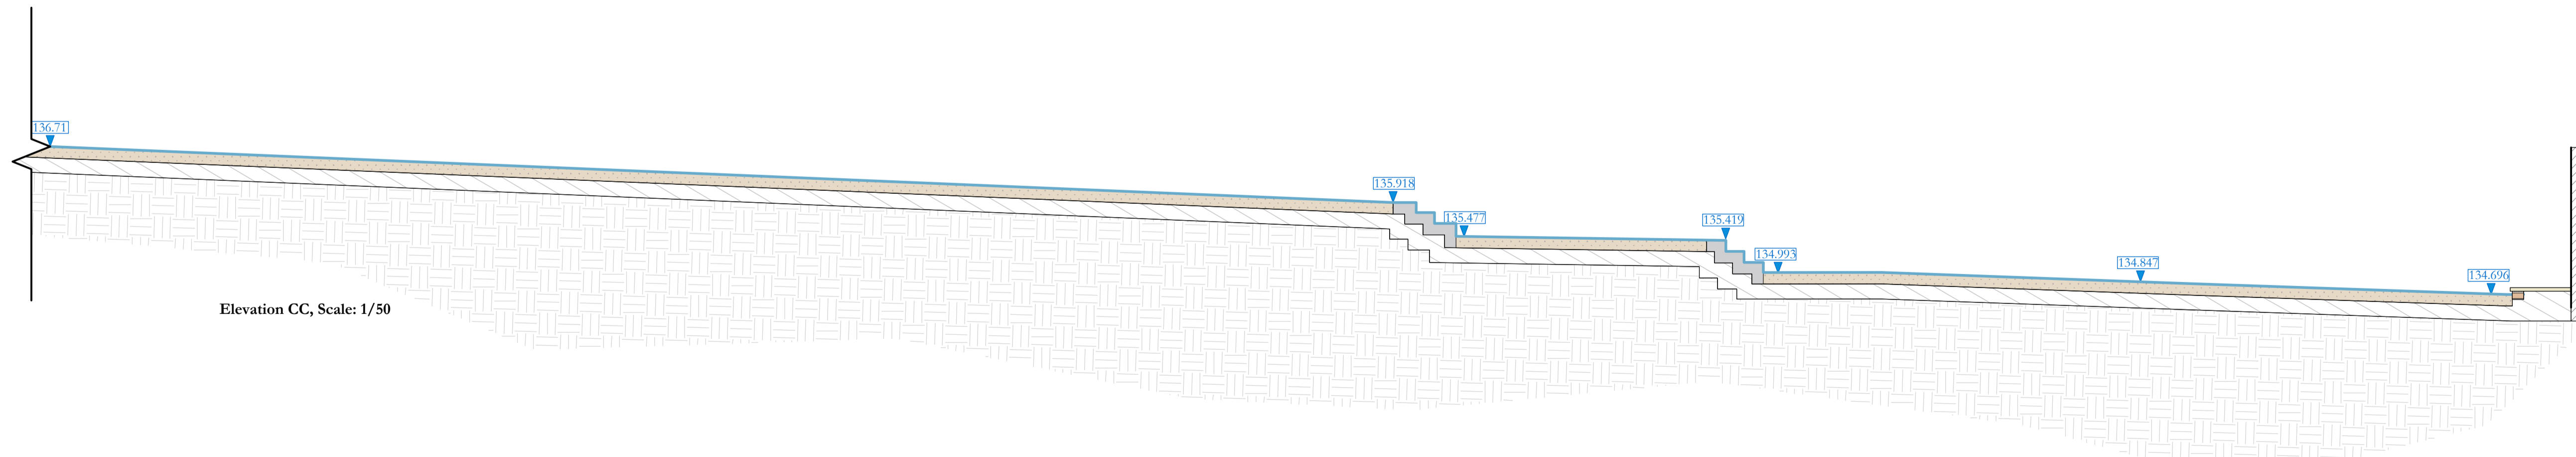

Elevation CC, Scale: 1/50

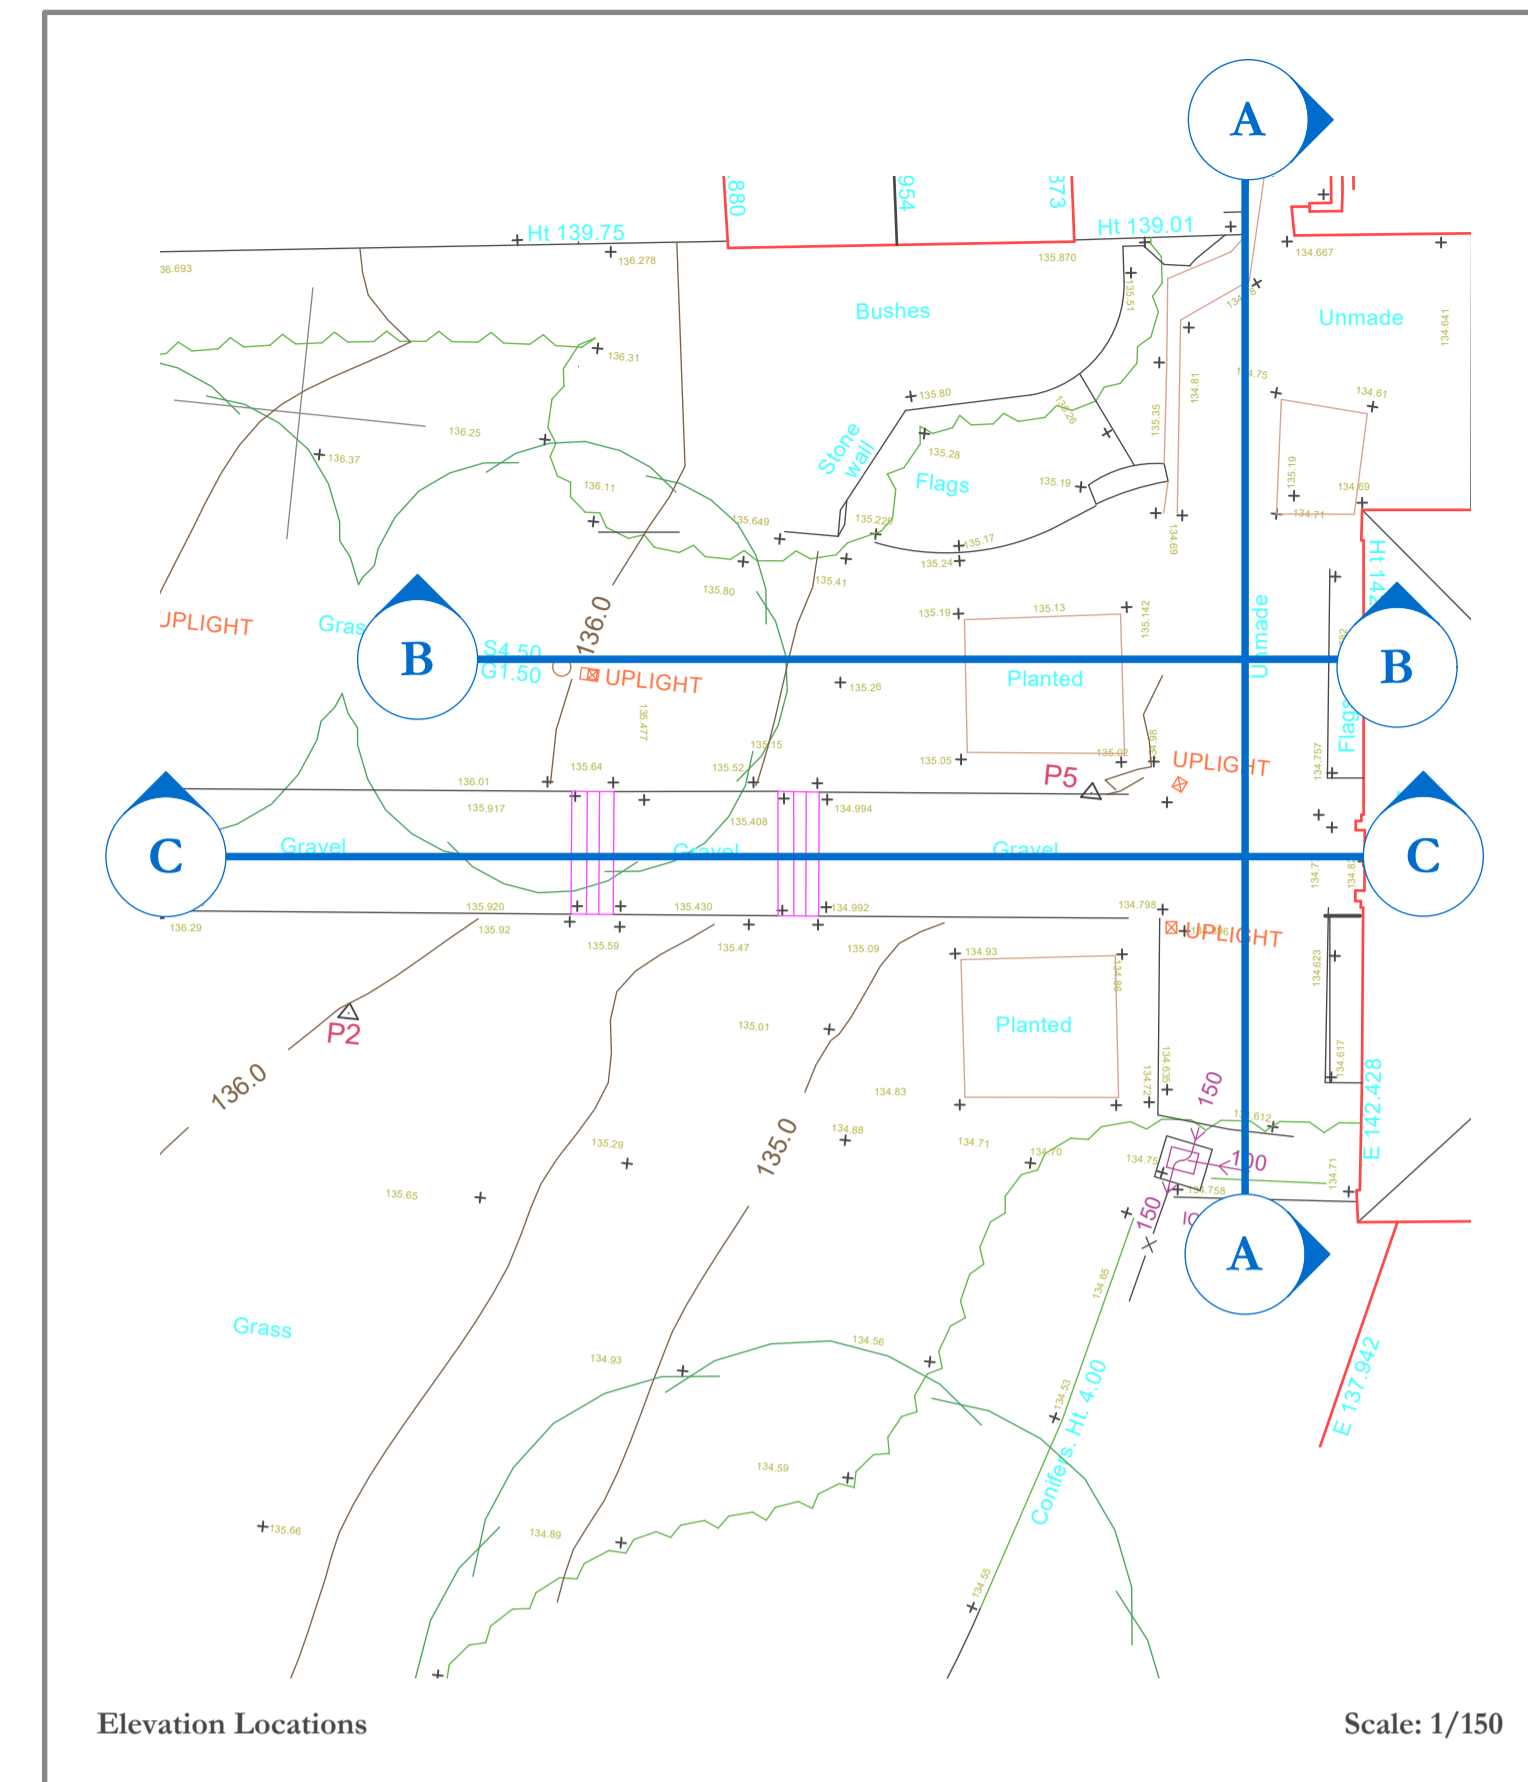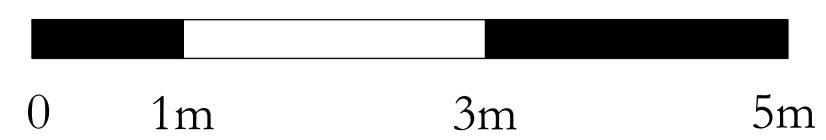

Elevation Locations

Scale: 1/150

All dimensions to be checked by contractor on site prior to providing final quotation.
 Design subject to obtaining any relevant planning permissions and any necessary building regulations.
 All finished surfaces to be a minimum 150mm below DPC.
 Construction Plan not to be scaled from please see setting out plan for dimensions.
 This drawing is not to be scaled from. Please see setting out plan for site dimensions

Notes:

Revision: Date: 00.00.00
 Rev Notes:

Project Title: Darley Cliffe Hall, Rear Garden, Existing Elevations AA, BB and CC

Sqm Overall:

Drawing Received And Reviewed By Landscaper

Check By: P.L.R.

Drawn By: ML Date: 02/09/21 Scale: 1/50 @ A1 Drawing No: 4B2 Drawing Status: For Planning

Bestall & Co, The Garden Design Studio, The Stables Courtyard, Renshaw Hall, Nr Sheffield, S21 3WB
 E - hello@bestall.co.uk T - 01246439340 www.bestall.co.uk