
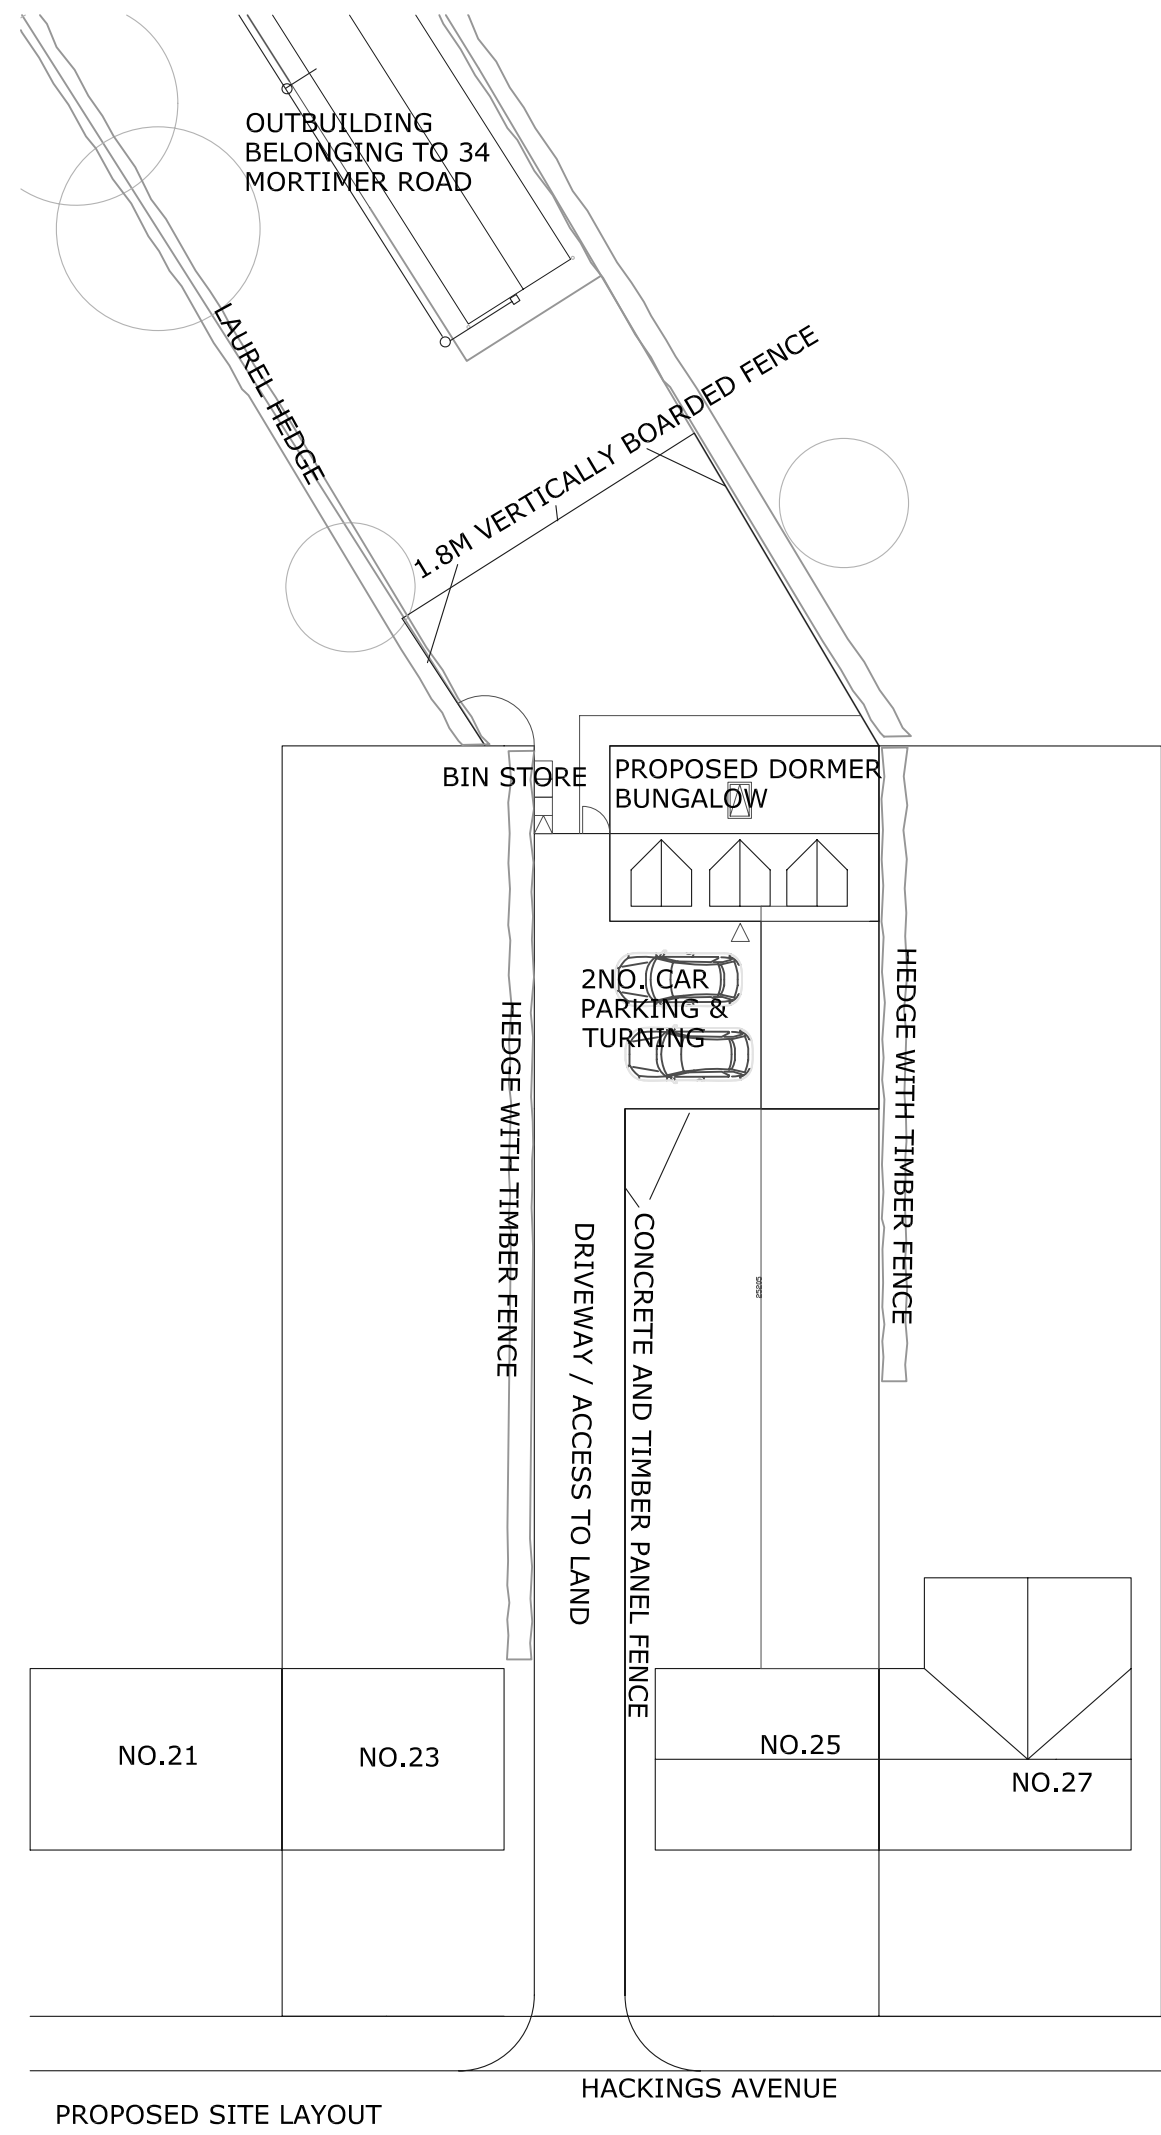


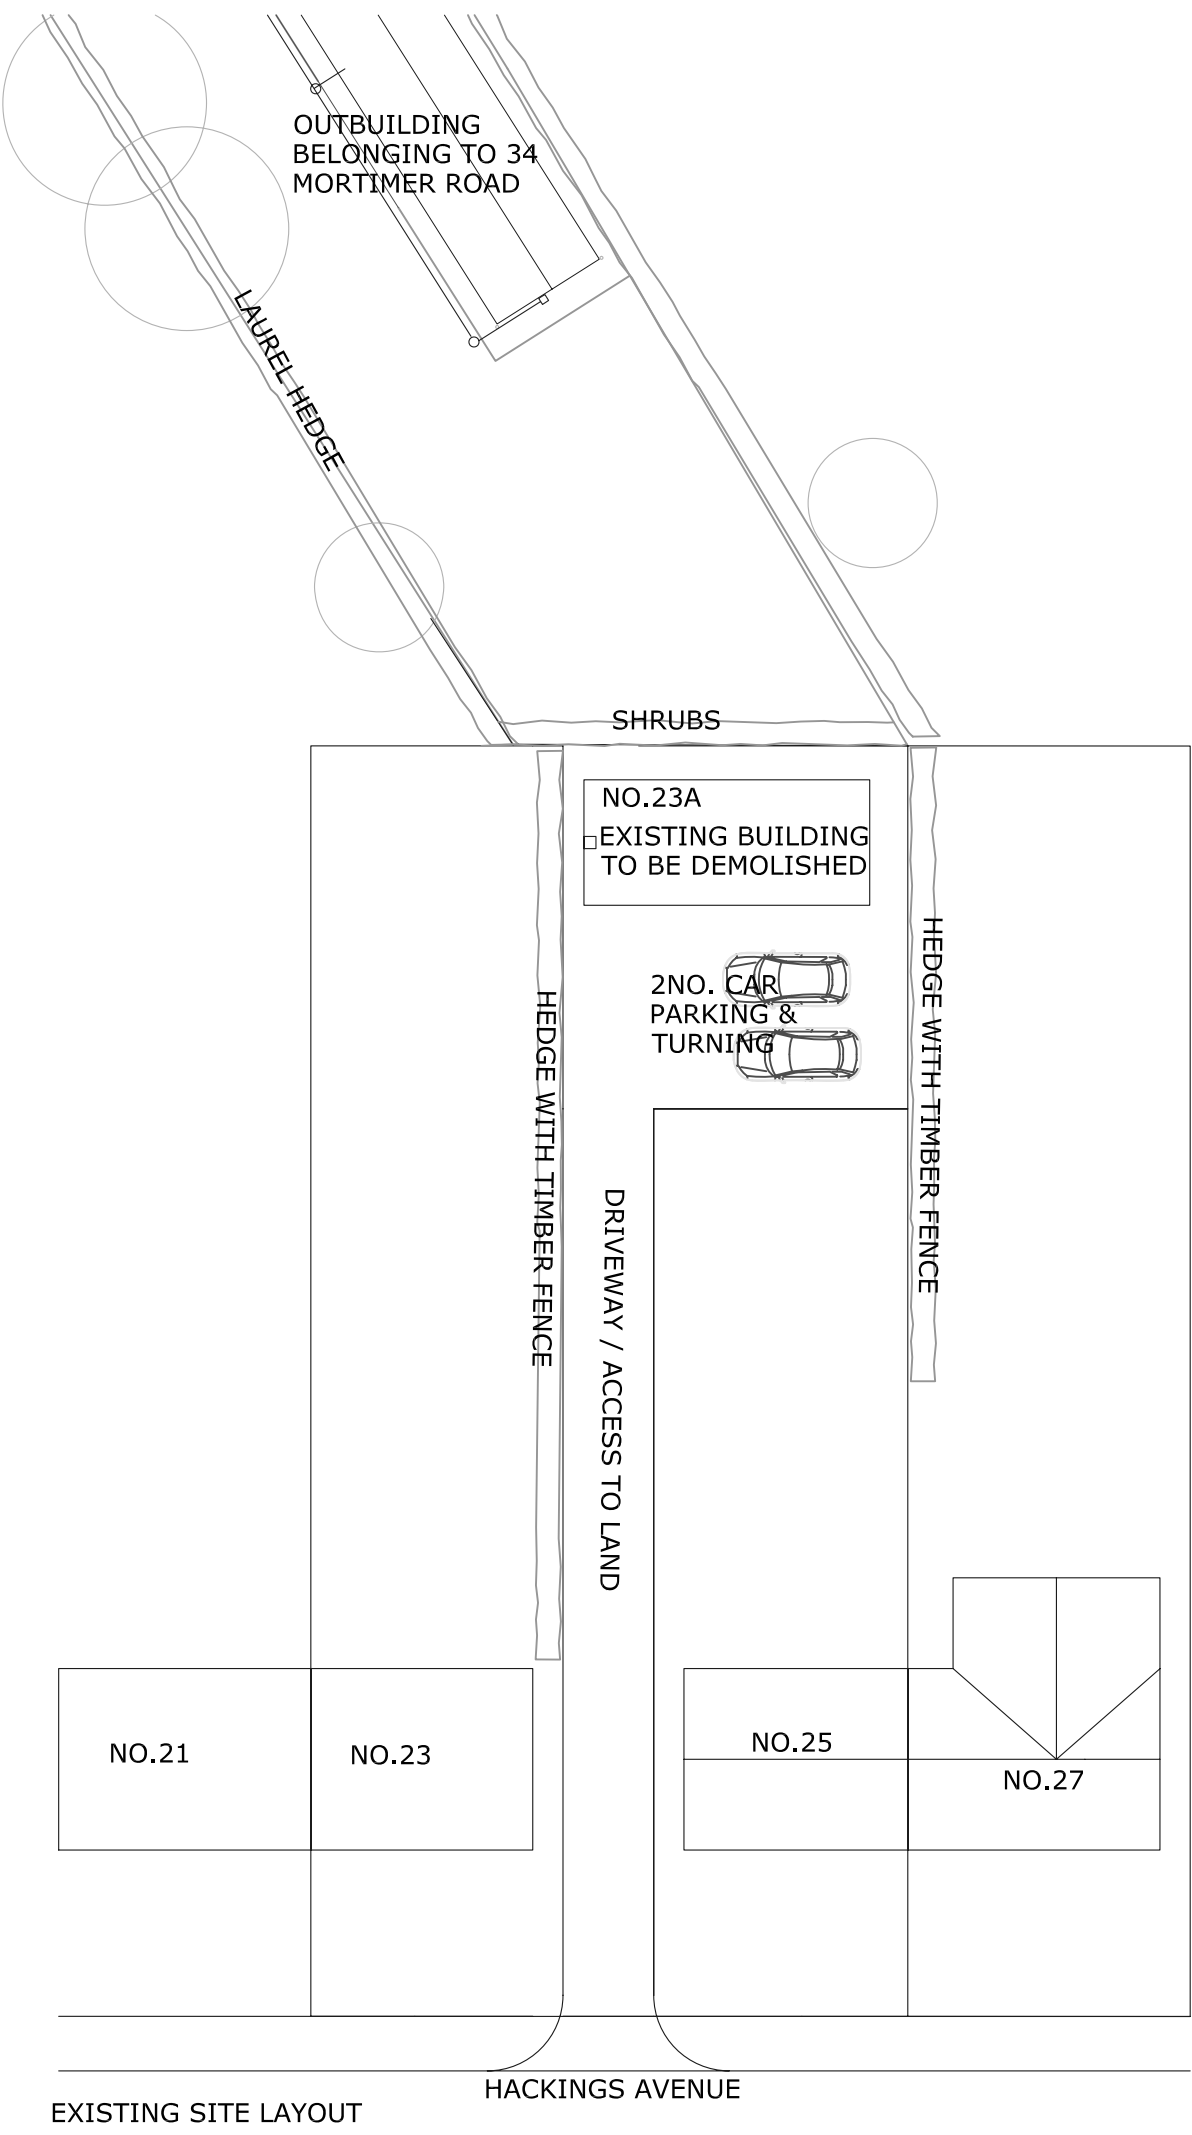

SITE	
23A HACKING AVENUE, CUBLEY	
CLIENT	
MR S RICHARDSON	
DRAWING TITLE	
PROPOSED DORMER BUNGALOW	
DRAWING NO.	SCALE
44A/01	1:250 @A3
DATE	REVISION
29/09/2024	/