




62 Huddersfield Road
Ingbirchworth
S36 7GF

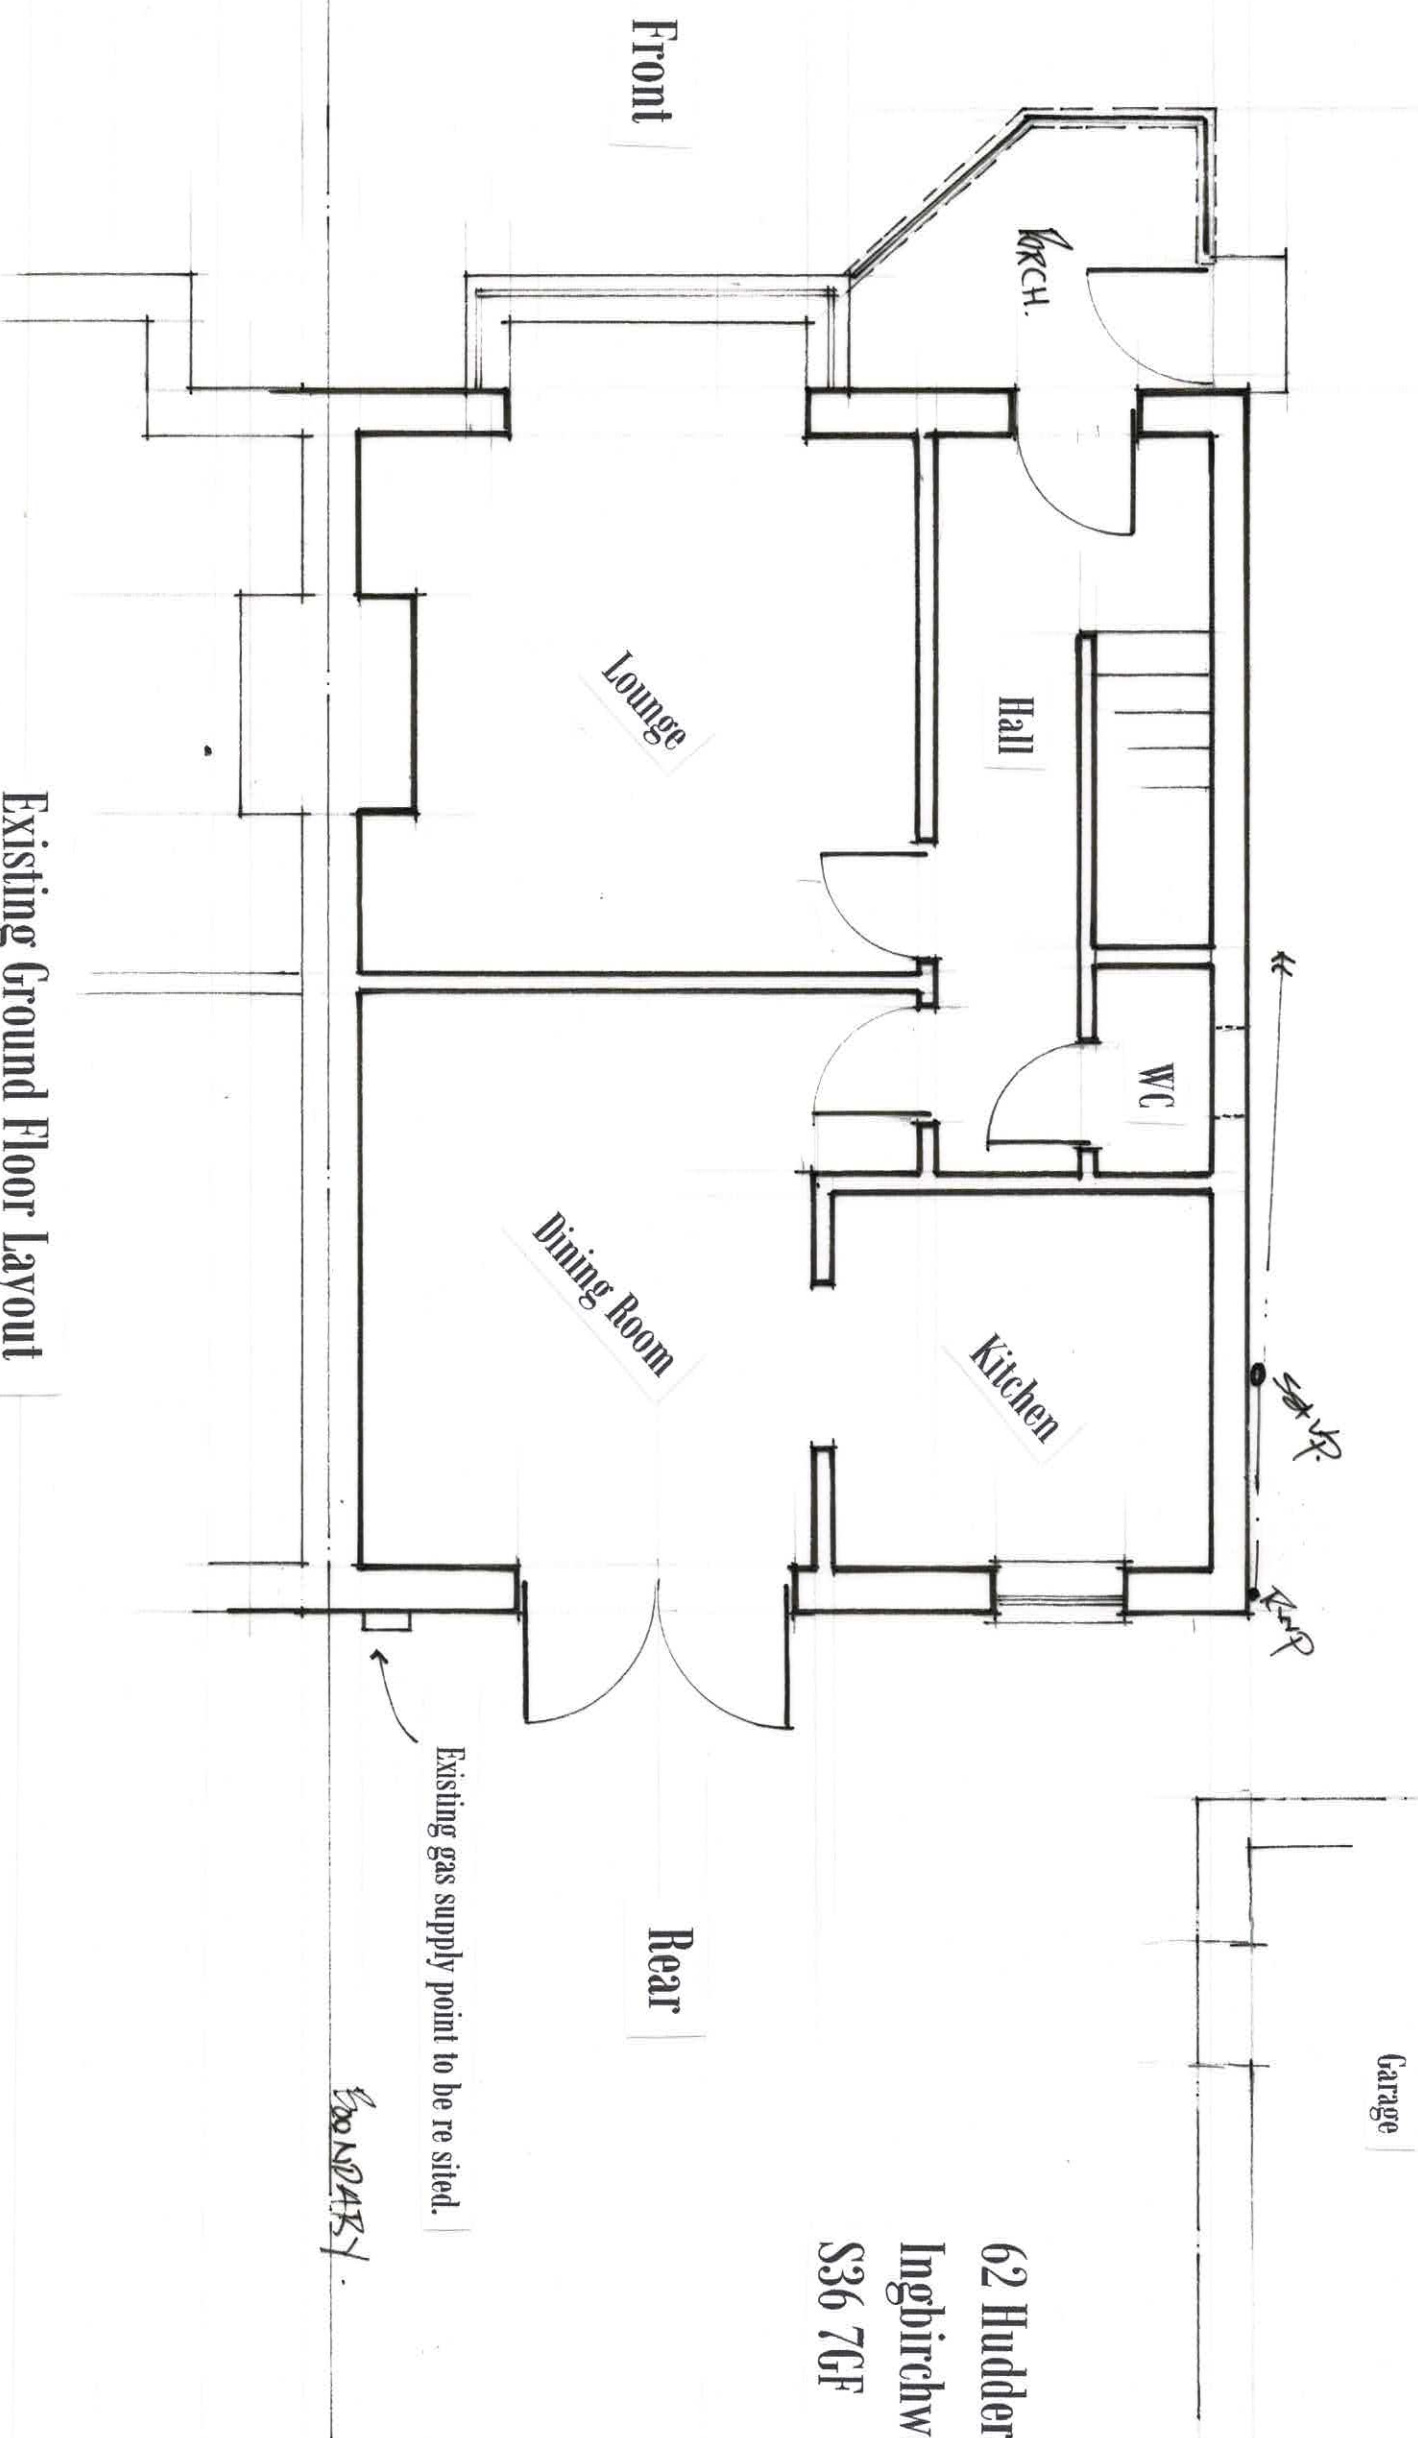



Existing Ground Floor layout
1 : 50 @ A3

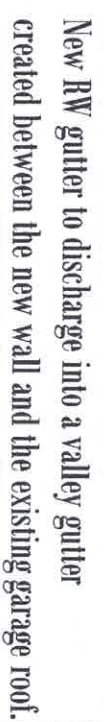


1:50 @ A3

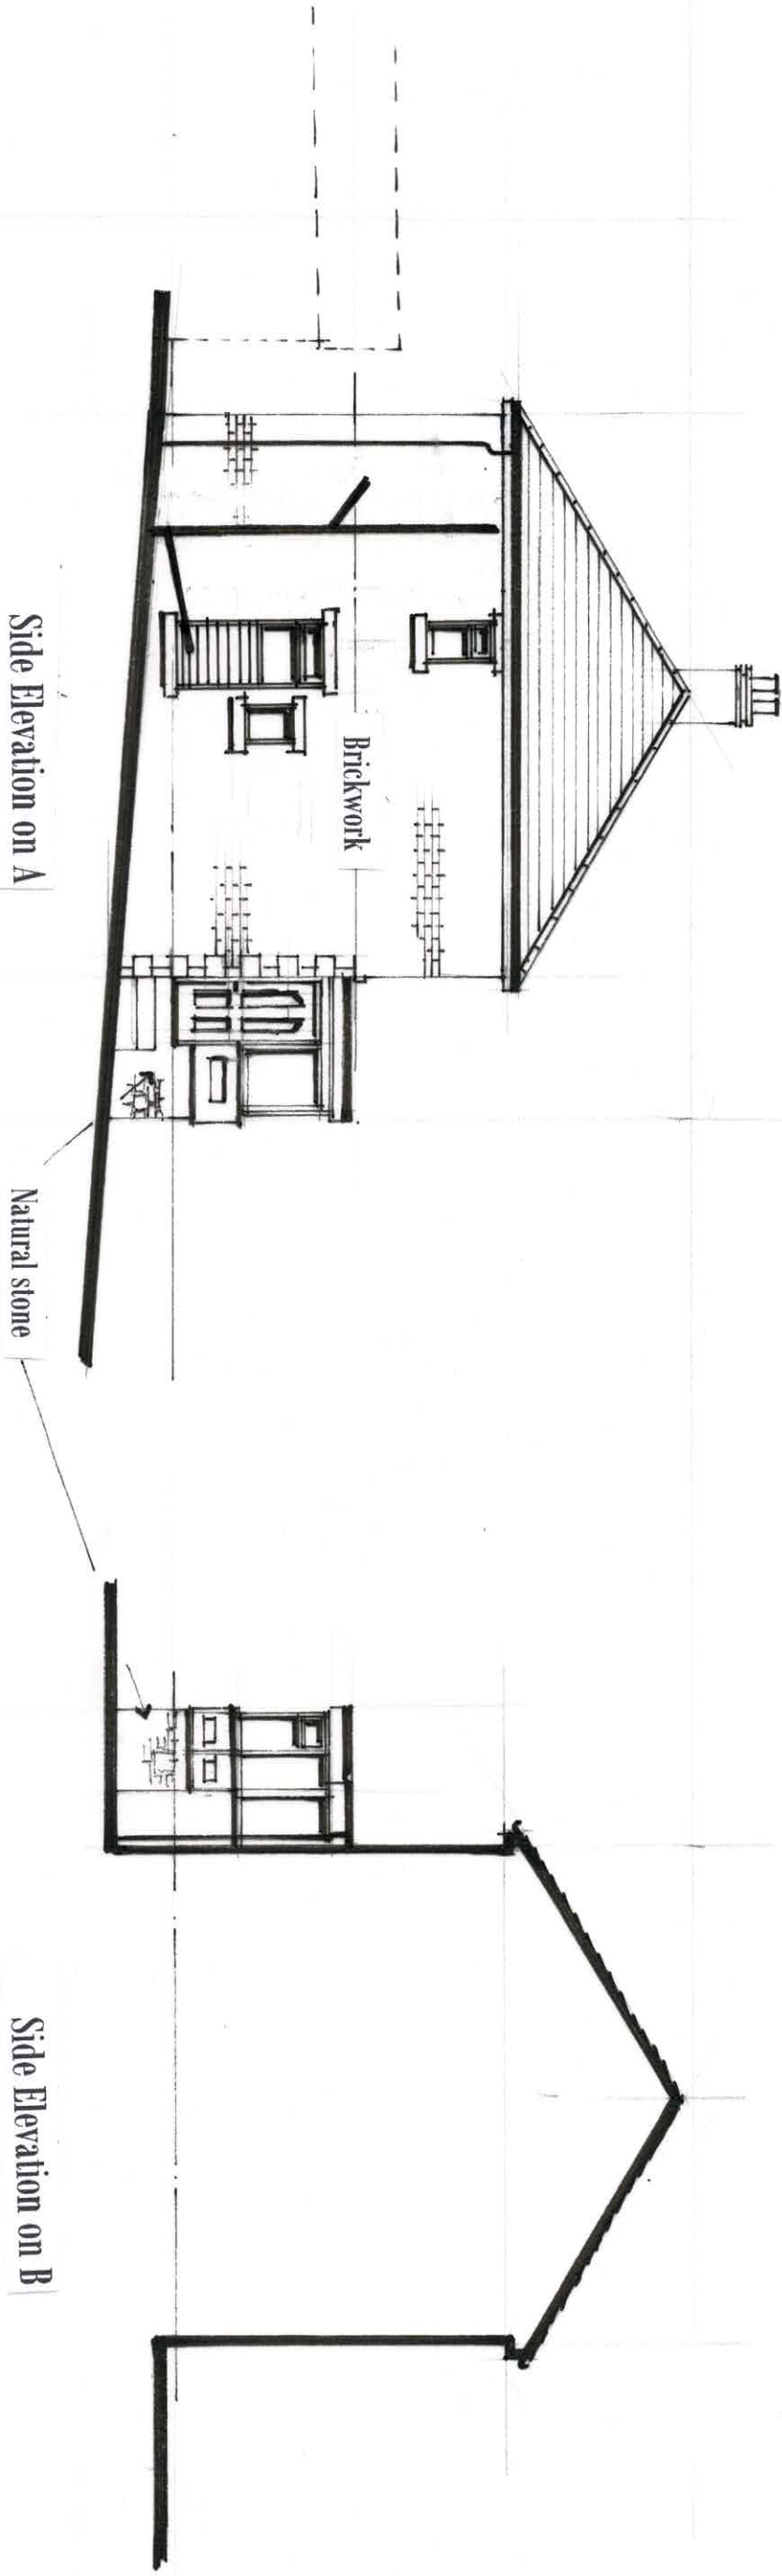


Existing Elevations 1 : 100 @ A3

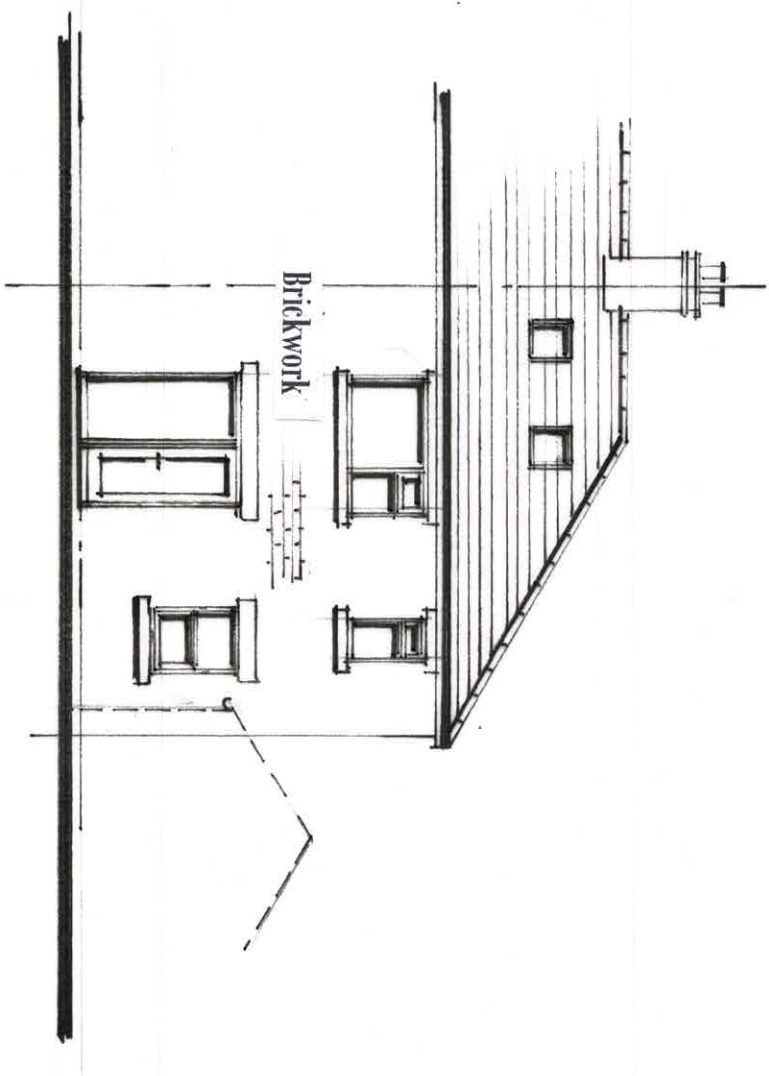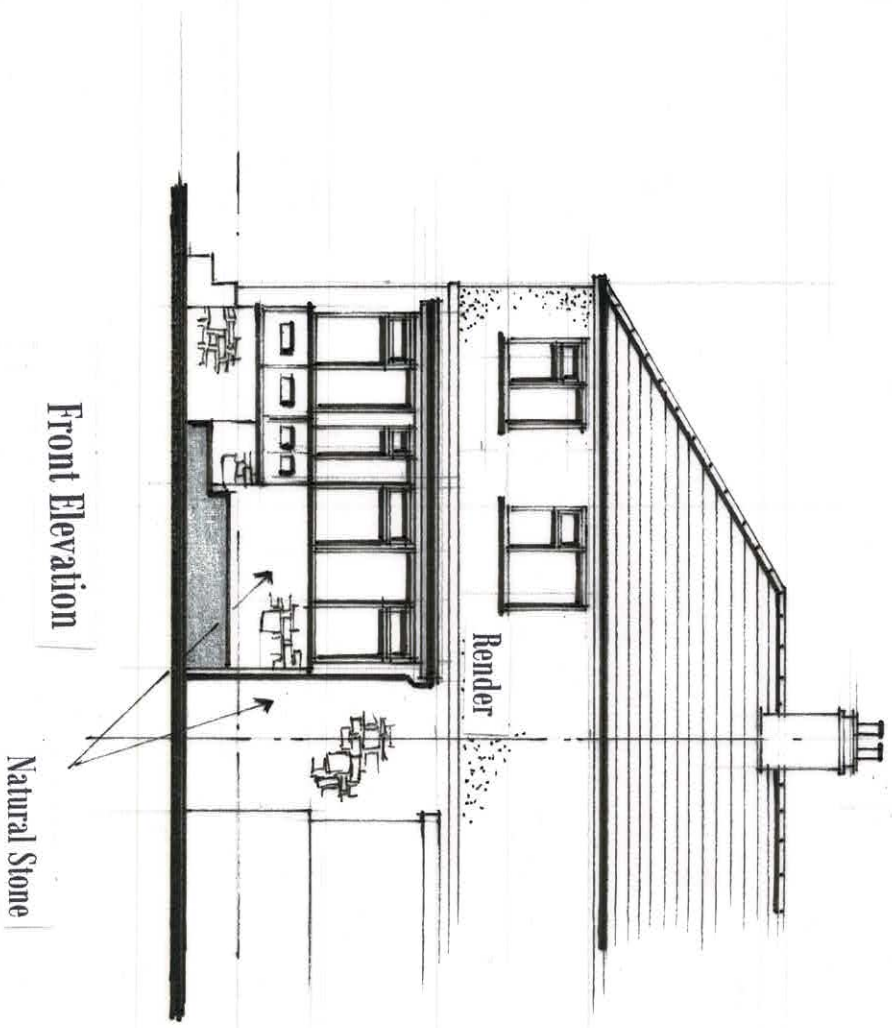

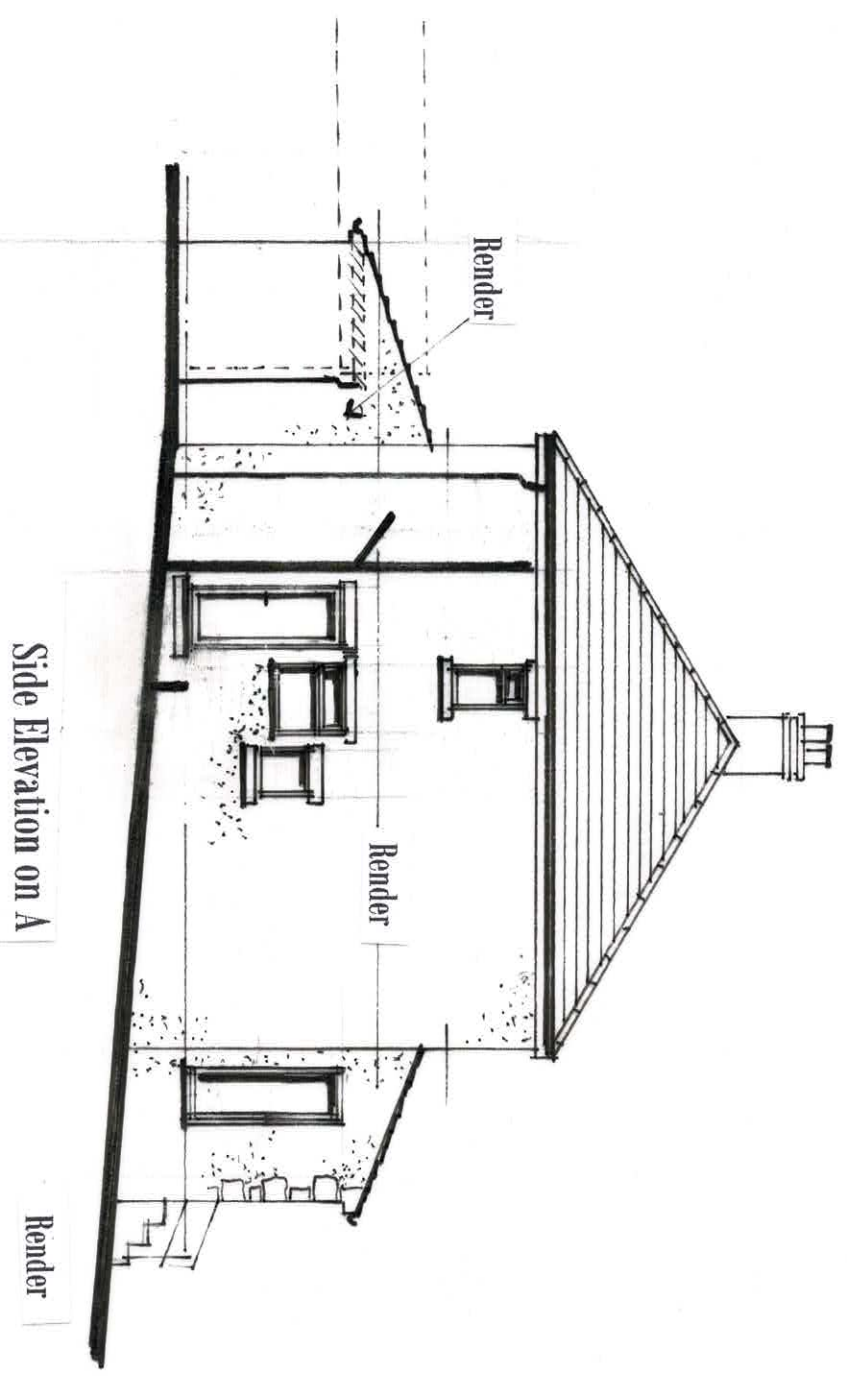

Side Elevation on A

Render

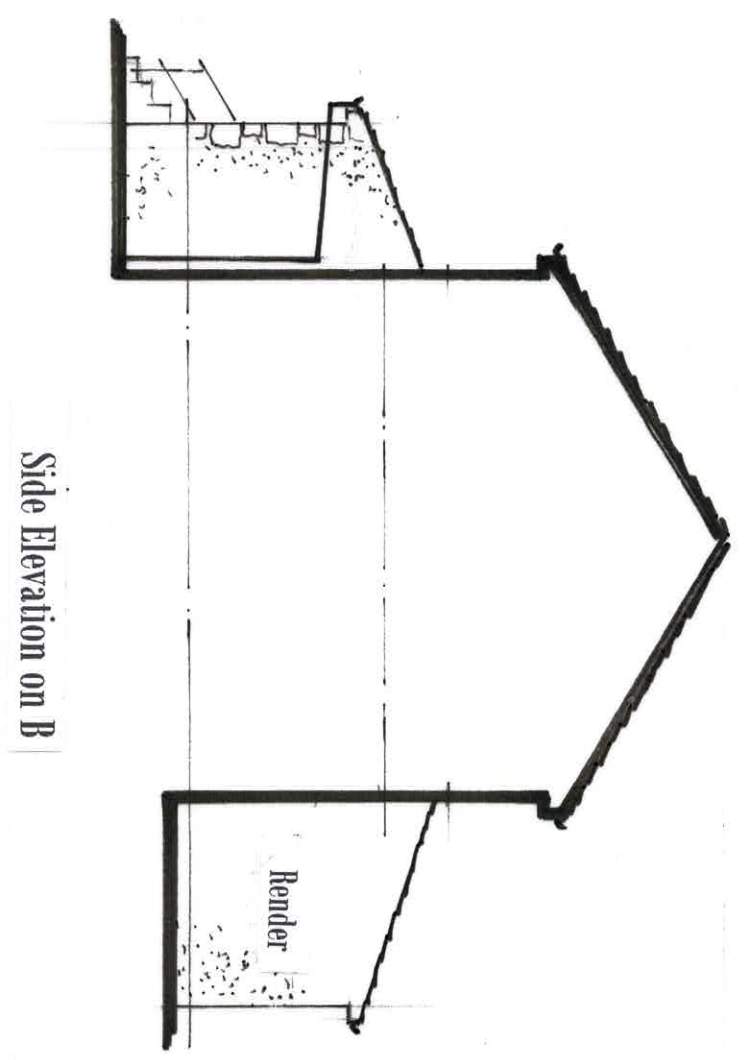


Side Elevation on B

Render

Proposed Elevations

1 : 100 @ A3


New RW gutter to discharge into a valley gutter created between the new wall and the existing garage roof.

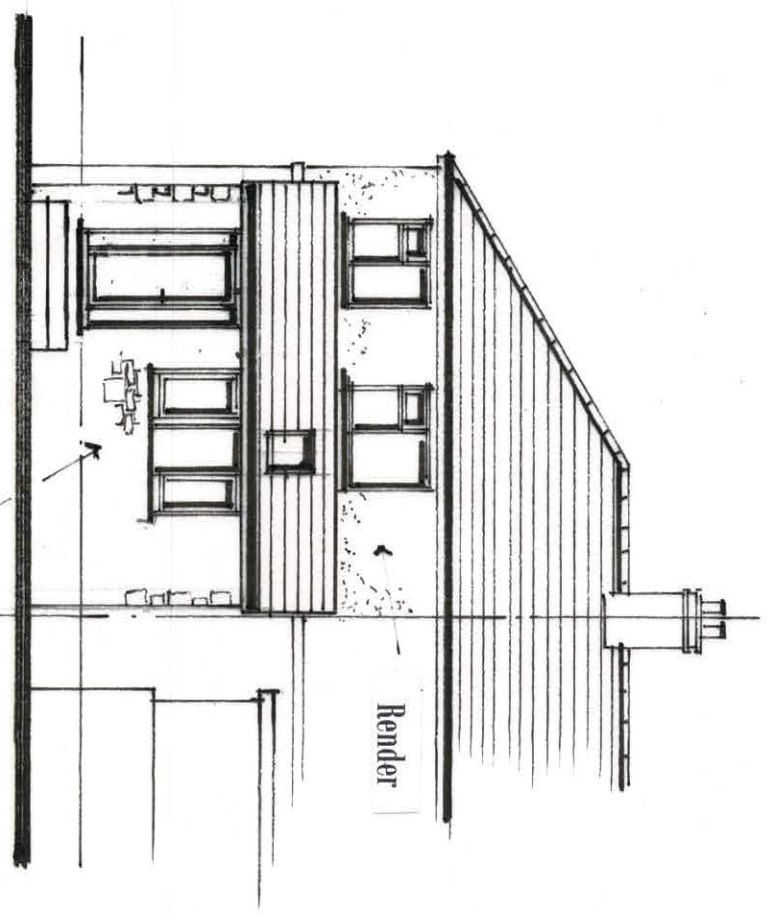

Front Elevation


Natural stone

Render

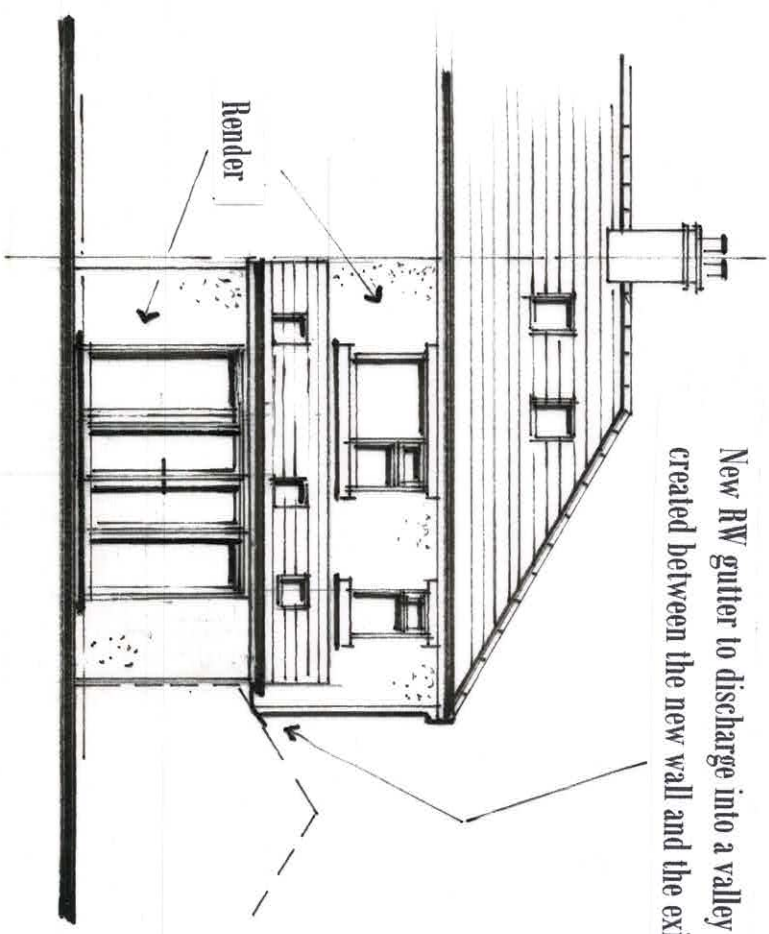


Rear Elevation

Render

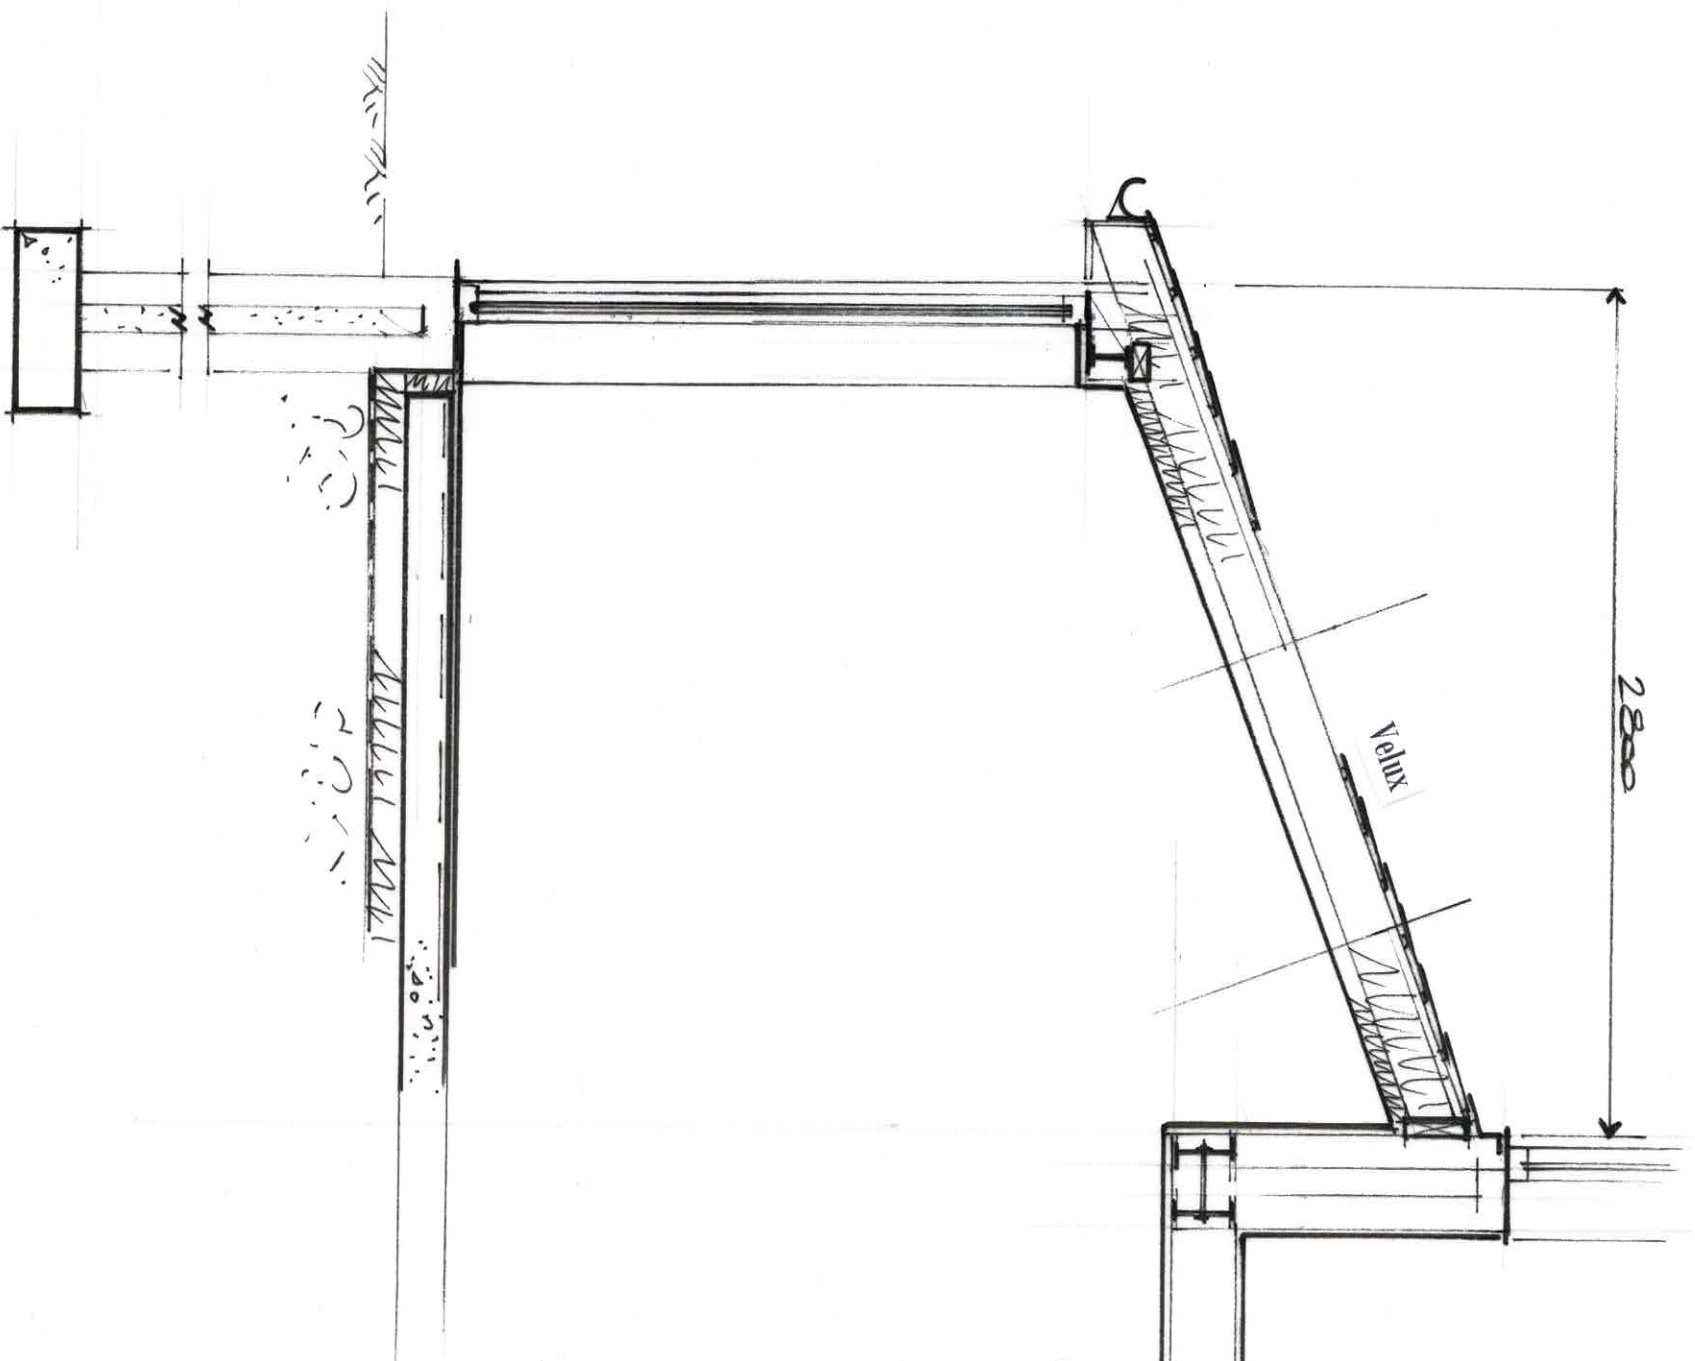

ROOF SLOPE TO BE DETERMINED
ON SITE TO SUIT 1st FLOOR
WINDOW CILL HEIGHT.

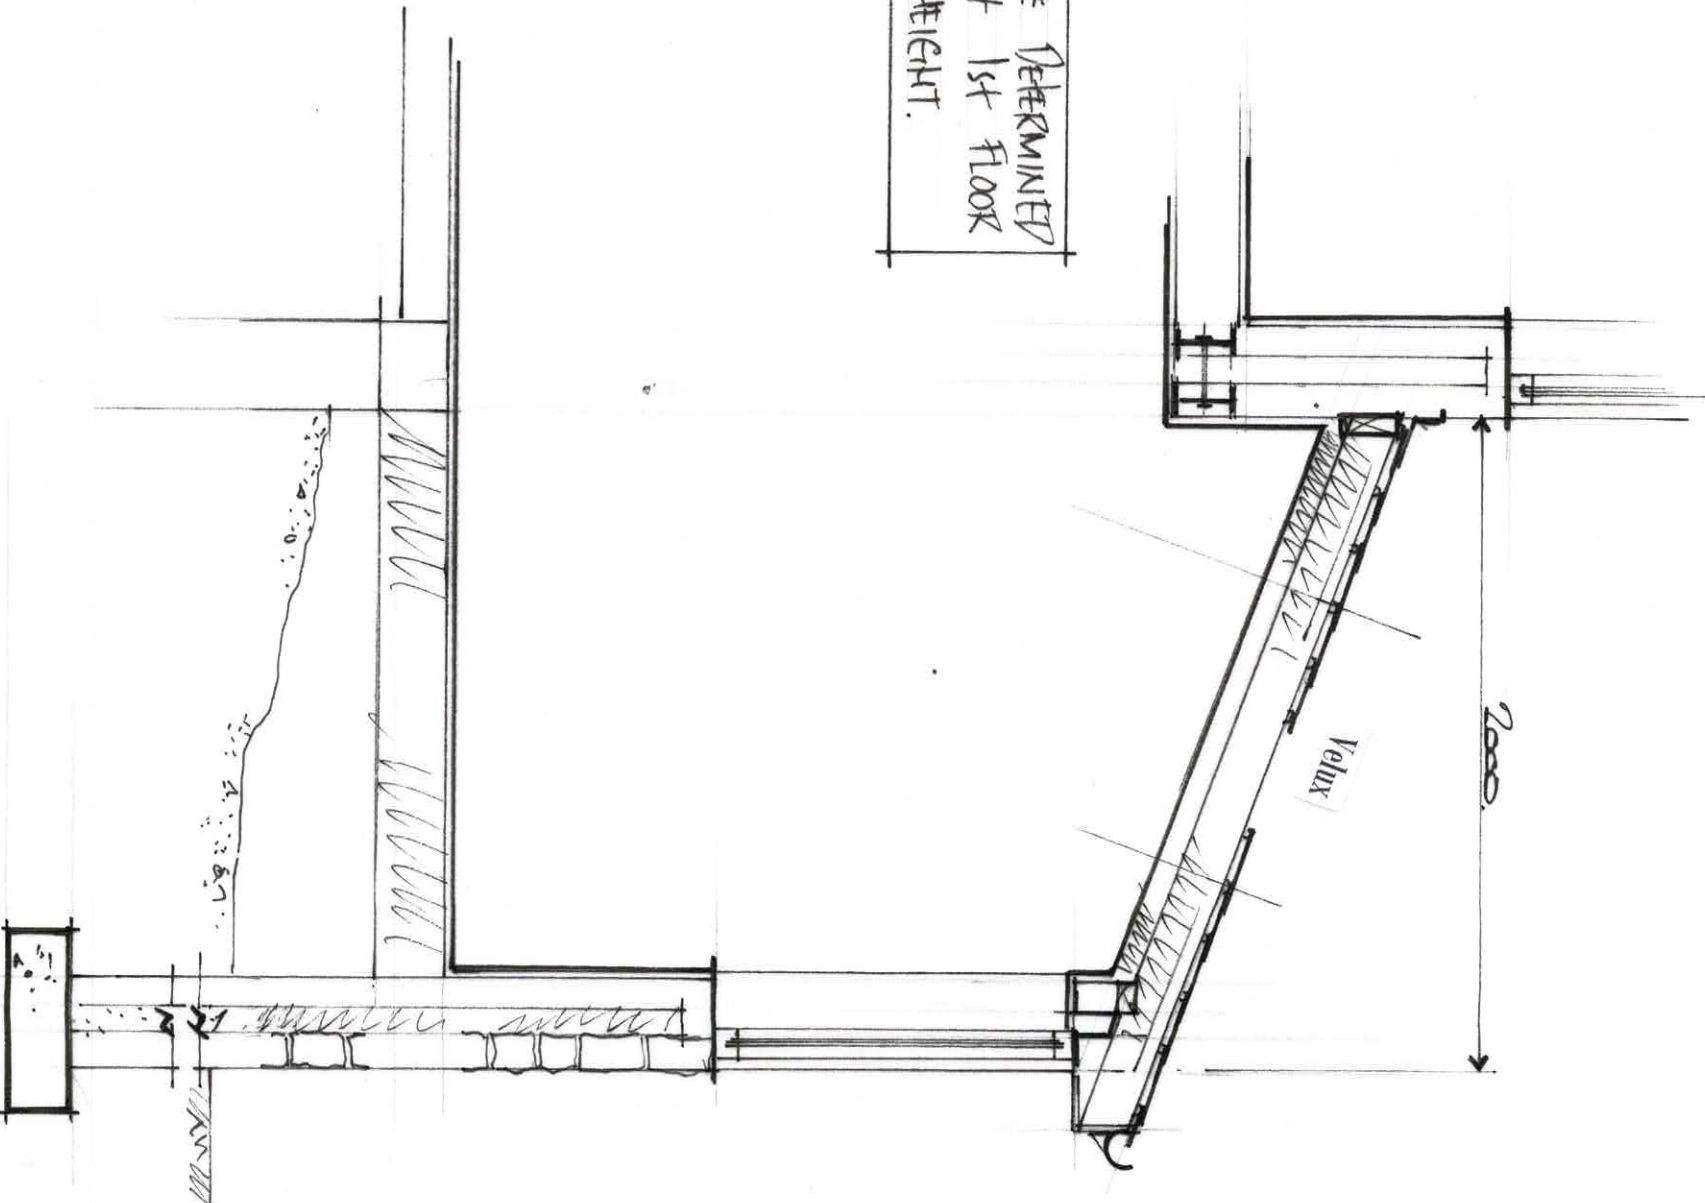

Typical Section on 2 - 2.

1 : 25 @ A3

Typical Section on 1 - 1.

1 : 25 @ A3