


Revision

Rev	Description	Date	Rev	Description	Date	Rev	Description	Date
A	FIRST ISSUE	26-01-2017	-	-	-	-	-	-

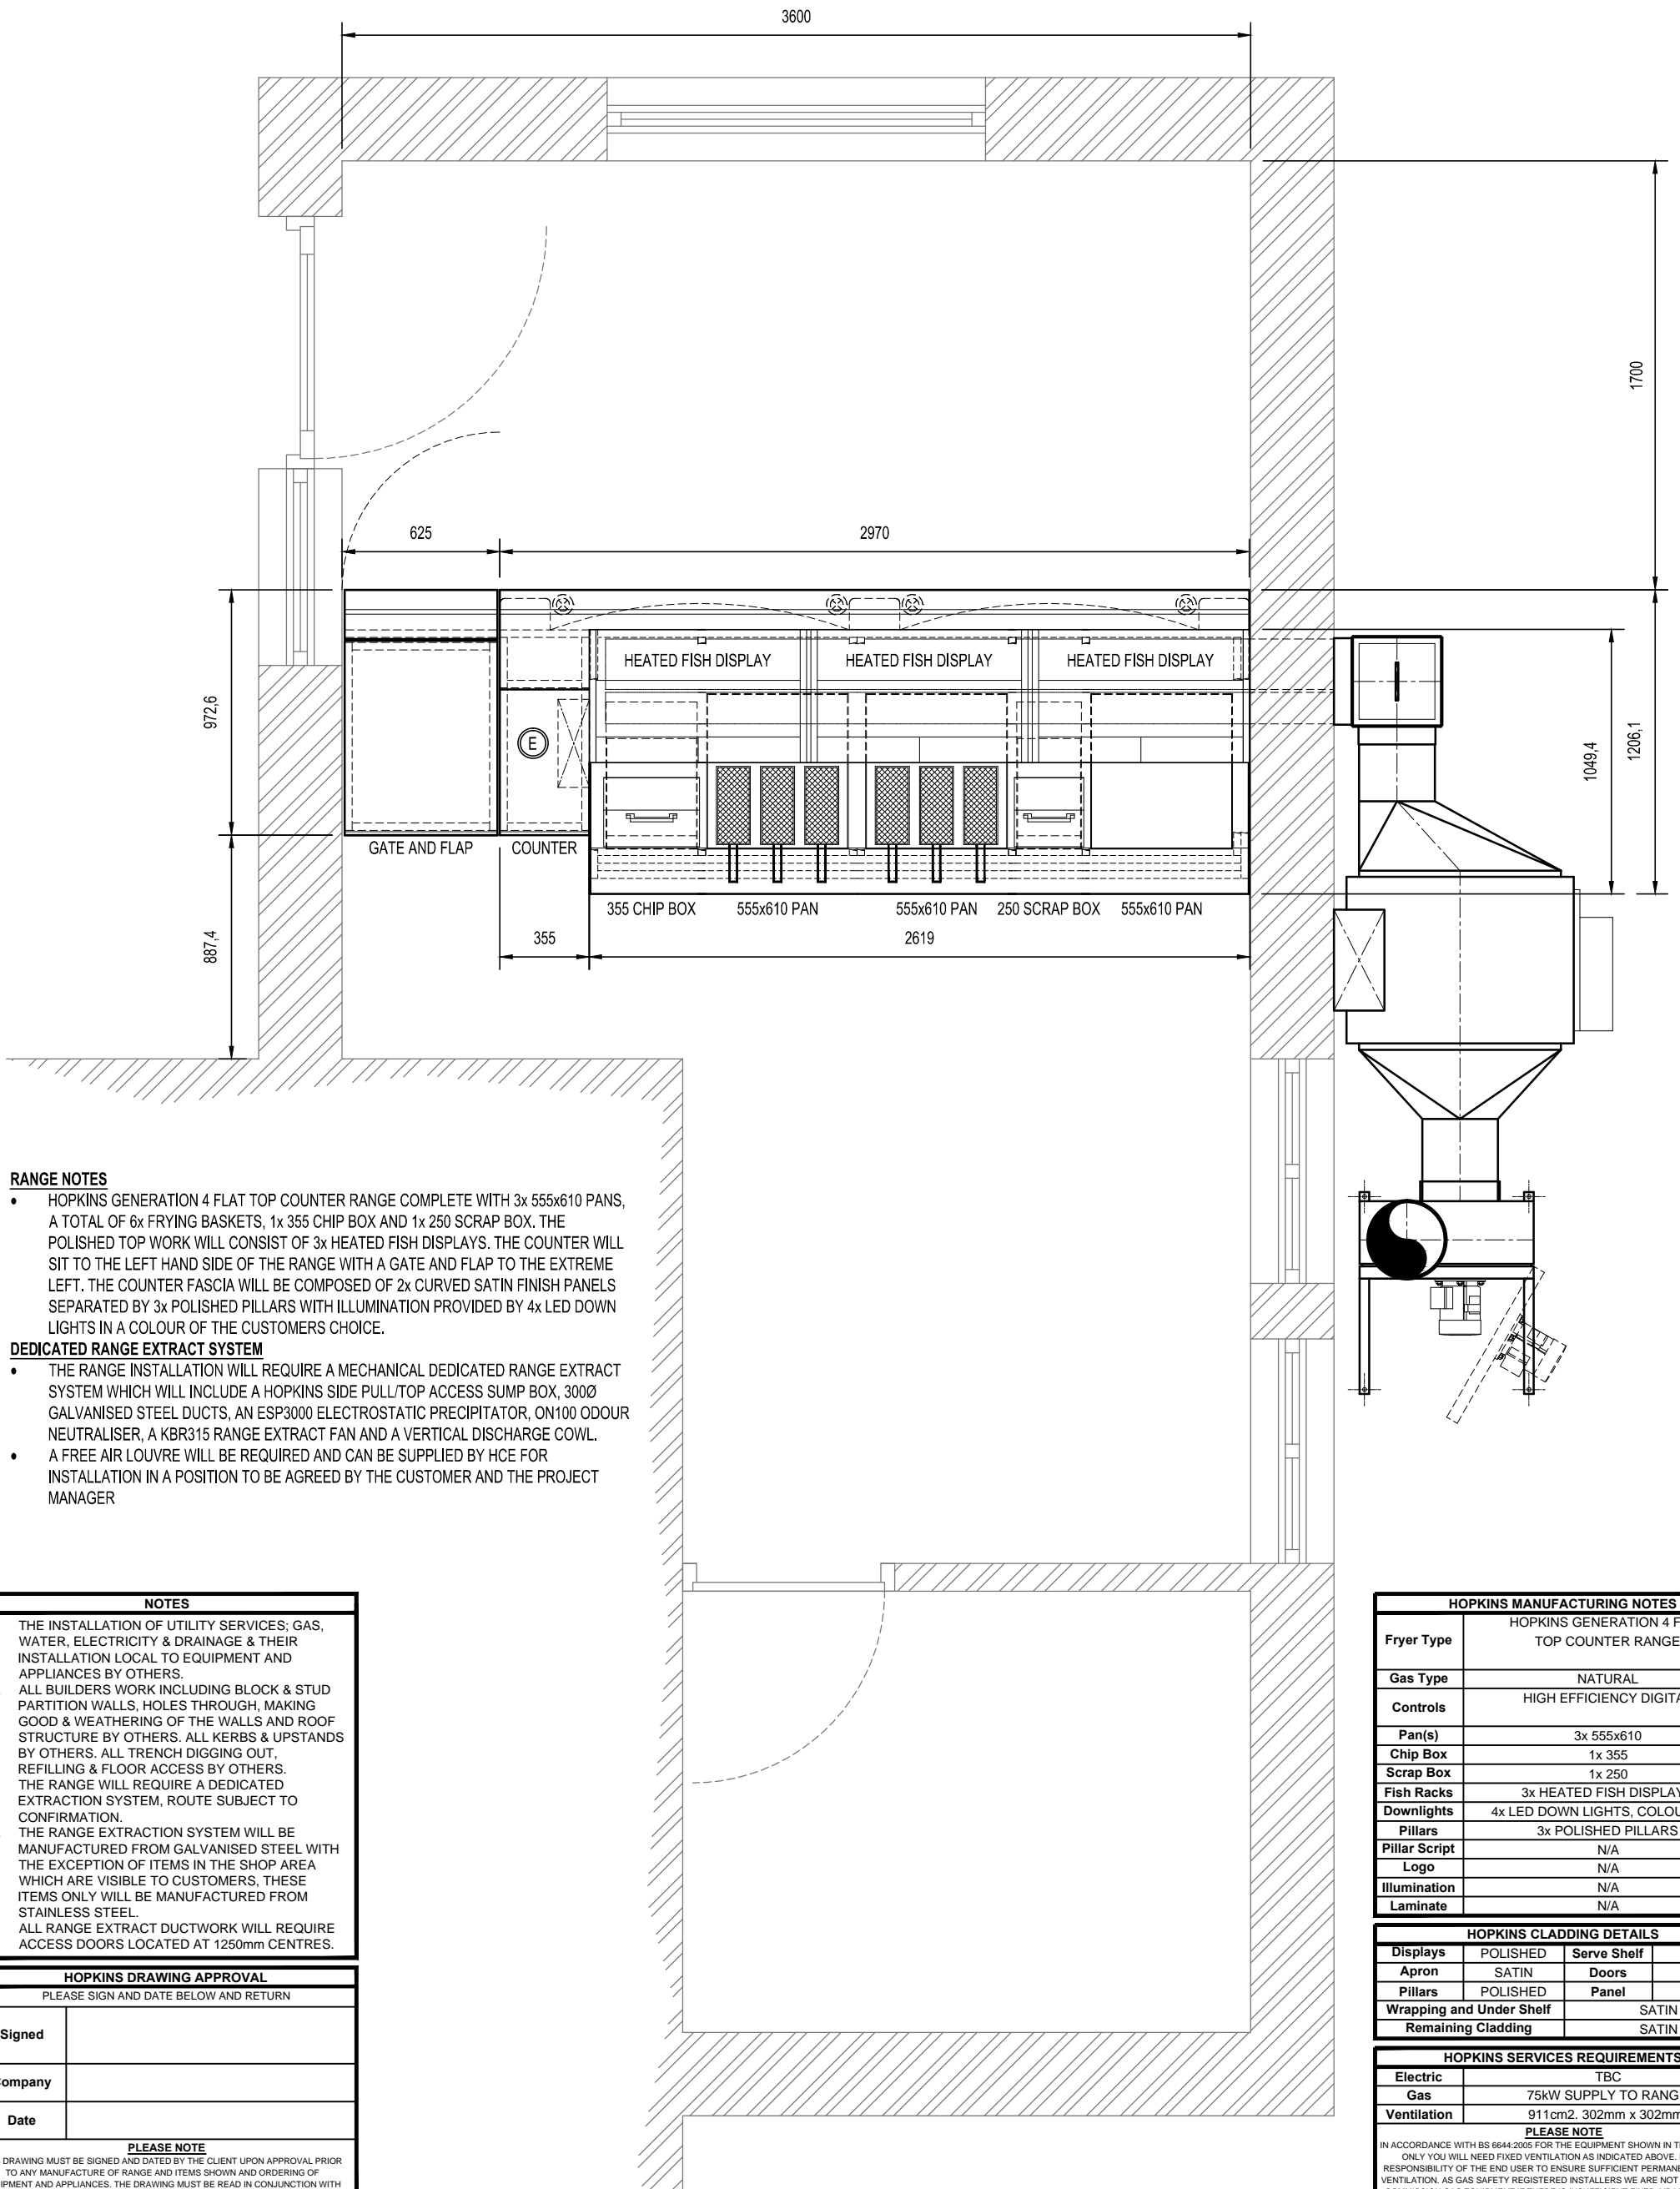

RANGE NOTES

- HOPKINS GENERATION 4 FLAT TOP COUNTER RANGE COMPLETE WITH 3x 555x610 PANS, A TOTAL OF 6x FRYING BASKETS, 1x 355 CHIP BOX AND 1x 250 SCRAP BOX. THE POLISHED TOP WORK WILL CONSIST OF 3x HEATED FISH DISPLAYS. THE COUNTER WILL SIT TO THE LEFT HAND SIDE OF THE RANGE WITH A GATE AND FLAP TO THE EXTREME LEFT. THE COUNTER FASCIA WILL BE COMPOSED OF 2x CURVED SATIN FINISH PANELS SEPARATED BY 3x POLISHED PILLARS WITH ILLUMINATION PROVIDED BY 4x LED DOWN LIGHTS IN A COLOUR OF THE CUSTOMERS CHOICE.

DEDICATED RANGE EXTRACT SYSTEM

- THE RANGE INSTALLATION WILL REQUIRE A MECHANICAL DEDICATED RANGE EXTRACT SYSTEM WHICH WILL INCLUDE A HOPKINS SIDE PULL/TOP ACCESS SUMP BOX, 300Ø GALVANISED STEEL DUCTS, AN ESP3000 ELECTROSTATIC PRECIPITATOR, ON100 ODOUR NEUTRALISER, A KBR315 RANGE EXTRACT FAN AND A VERTICAL DISCHARGE COWL.
- A FREE AIR LOUVRE WILL BE REQUIRED AND CAN BE SUPPLIED BY HCE FOR INSTALLATION IN A POSITION TO BE AGREED BY THE CUSTOMER AND THE PROJECT MANAGER

NOTES

- THE INSTALLATION OF UTILITY SERVICES; GAS, WATER, ELECTRICITY & DRAINAGE & THEIR INSTALLATION LOCAL TO EQUIPMENT AND APPLIANCES BY OTHERS.
- ALL BUILDERS WORK INCLUDING BLOCK & STUD PARTITION WALLS, HOLES THROUGH, MAKING GOOD & WEATHERING OF THE WALLS AND ROOF STRUCTURE BY OTHERS. ALL KERBS & UPSTANDS BY OTHERS. ALL TRENCH DIGGING OUT, REFILLING & FLOOR ACCESS BY OTHERS.
- THE RANGE WILL REQUIRE A DEDICATED EXTRACTION SYSTEM, ROUTE SUBJECT TO CONFIRMATION.
- THE RANGE EXTRACTION SYSTEM WILL BE MANUFACTURED FROM GALVANISED STEEL WITH THE EXCEPTION OF ITEMS IN THE SHOP AREA WHICH ARE VISIBLE TO CUSTOMERS. THESE ITEMS ONLY WILL BE MANUFACTURED FROM STAINLESS STEEL.
- ALL RANGE EXTRACT DUCTWORK WILL REQUIRE ACCESS DOORS LOCATED AT 1250mm CENTRES.

HOPKINS DRAWING APPROVAL

PLEASE SIGN AND DATE BELOW AND RETURN

Signed

Company

Date

PLEASE NOTE

THIS DRAWING MUST BE SIGNED AND DATED BY THE CLIENT UPON APPROVAL PRIOR TO ANY MANUFACTURE OF RANGE AND ITEMS SHOWN AND ORDERING OF EQUIPMENT AND APPLIANCES. THE DRAWING MUST BE READ IN CONJUNCTION WITH HOPKINS CATERING EQUIPMENT LIMITED TERMS AND CONDITIONS, QUOTATIONS AND CONTRACTS.

HOPKINS MANUFACTURING NOTES

Fryer Type	HOPKINS GENERATION 4 FLAT TOP COUNTER RANGE
Gas Type	NATURAL
Controls	HIGH EFFICIENCY DIGITAL
Pan(s)	3x 555x610
Chip Box	1x 355
Scrap Box	1x 250
Fish Racks	3x HEATED FISH DISPLAYS
Downlights	4x LED DOWN LIGHTS, COLOUR TBC
Pillars	3x POLISHED PILLARS
Pillar Script	N/A
Logo	N/A
Illumination	N/A
Laminate	N/A

HOPKINS CLADDING DETAILS

Displays	POLISHED	Serve Shelf	SATIN
Apron	SATIN	Doors	SATIN
Pillars	POLISHED	Panel	SATIN
Wrapping and Under Shelf	SATIN		
Remaining Cladding	SATIN		

HOPKINS SERVICES REQUIREMENTS

Electric	TBC
Gas	75kW SUPPLY TO RANGE
Ventilation	911cm <sup>2</sup> . 302mm x 302mm.

PLEASE NOTE

IN ACCORDANCE WITH BS 6644:2005 FOR THE EQUIPMENT SHOWN IN THIS DRAWING ONLY YOU WILL NEED FIXED VENTILATION AS INDICATED ABOVE. IT IS THE RESPONSIBILITY OF THE END USER TO ENSURE SUFFICIENT PERMANENTLY OPEN VENTILATION. AS GAS SAFETY REGISTERED INSTALLERS WE ARE NOT ALLOWED TO COMMISSION GAS EQUIPMENT IF THERE IS INSUFFICIENT FIXED AIR VENTILATION.

Drawn	I.B.	Date	23-01-2017	Designer	J.D.	Checked	J.D.	Scale	1:25@A3	Revision	A	Drawing No	JDQ272(3)	Job No	A
-------	------	------	------------	----------	------	---------	------	-------	---------	----------	---	------------	-----------	--------	---

Client  
Robert Brett.  
07590 363 285.  
rob992y@hotmail.com

Project  
New Shop. Dec 32.  
Hough Lane.  
Wombwell.  
BARNSELEY. S73 0LR.

Title  
Ground Floor Part Plan.  
Option 3. Large Scale Plan of Range  
and Counter.

Hopkins Catering Equipment Ltd.  
Valley Mills, 151 Kent Road.  
Pudsey, West Yorkshire. LS28 9NF.  
Tel: 0113 257 7934. Fax: 0113 257 6759.  
Email: sales@hopkins.biz. Website: www.hopkins.biz

