




1.8m HIGH TIMBER DOME TOP
FEATHER EDGE GATE

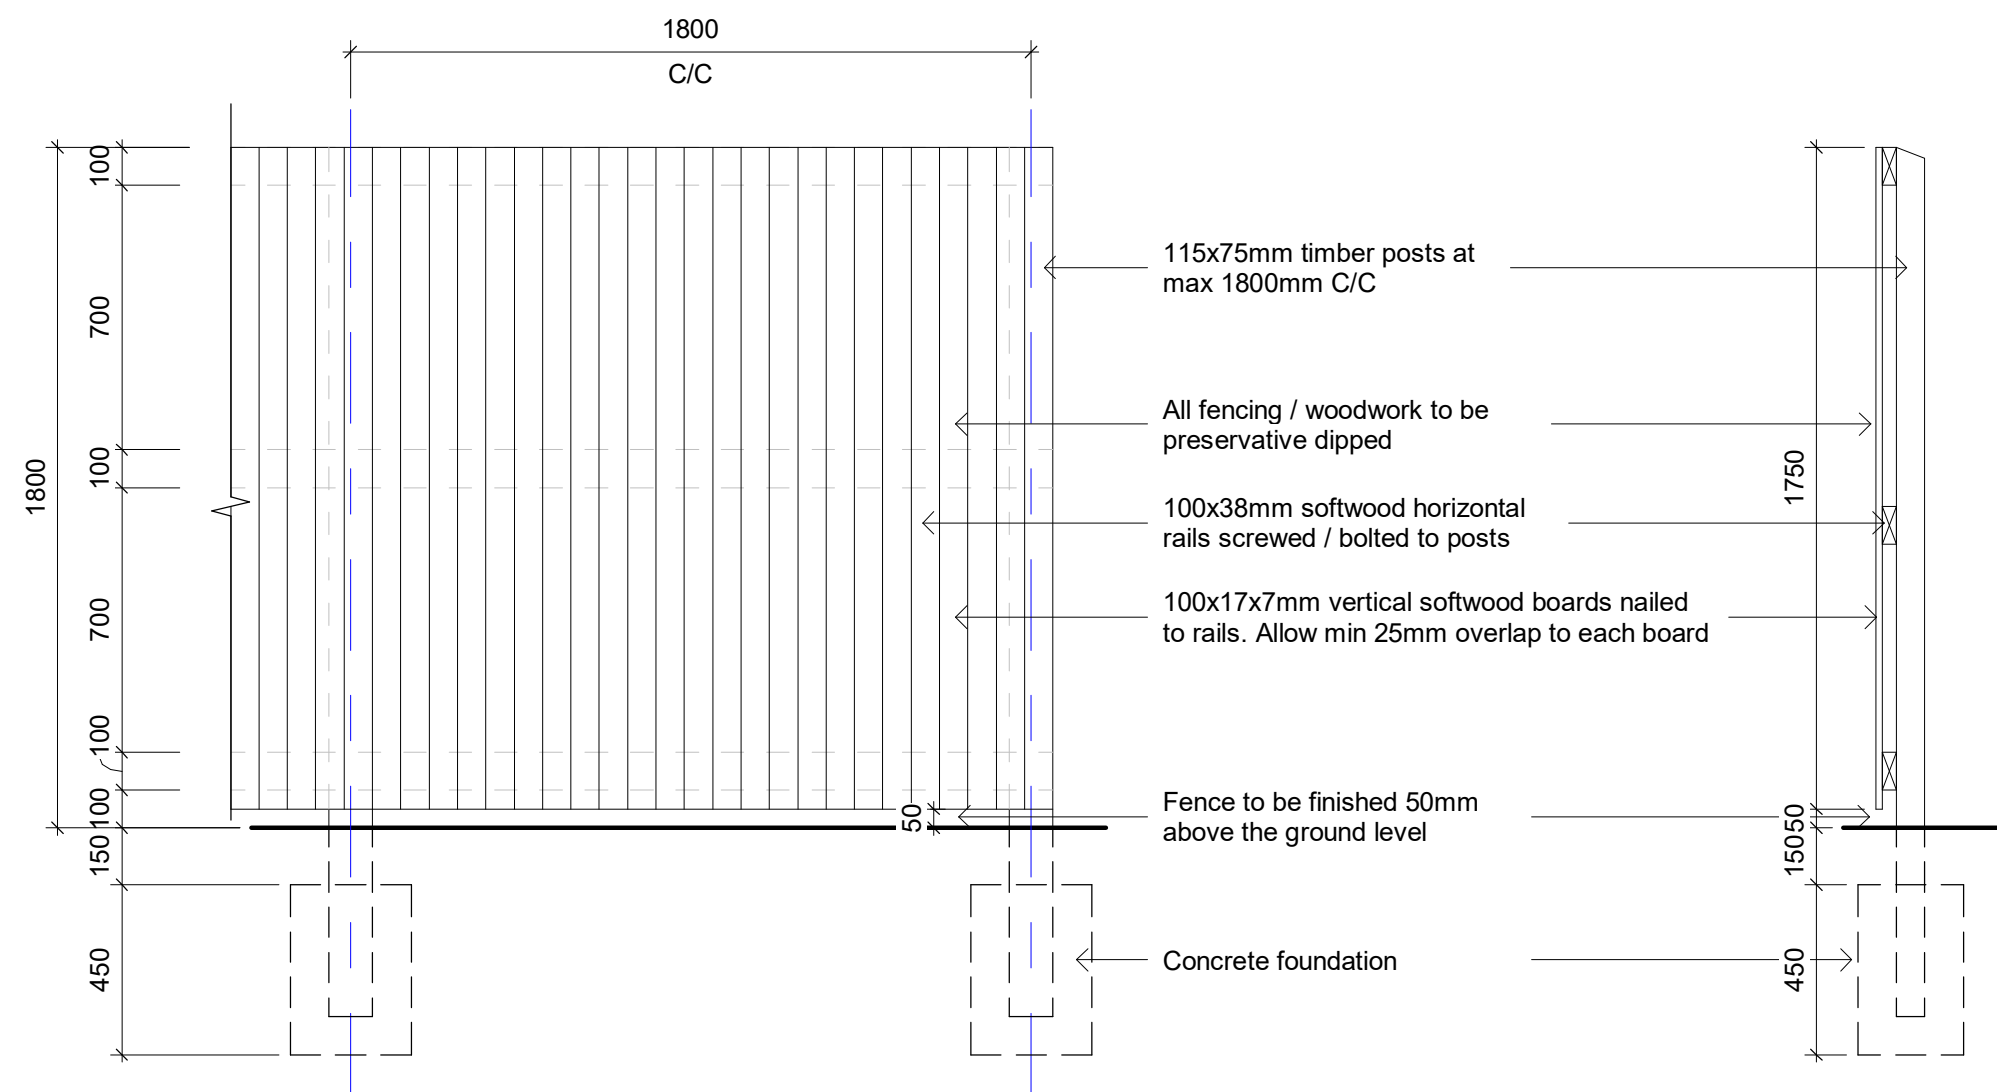

1.8m HIGH CLOSE BOARDED TIMBER FENCE

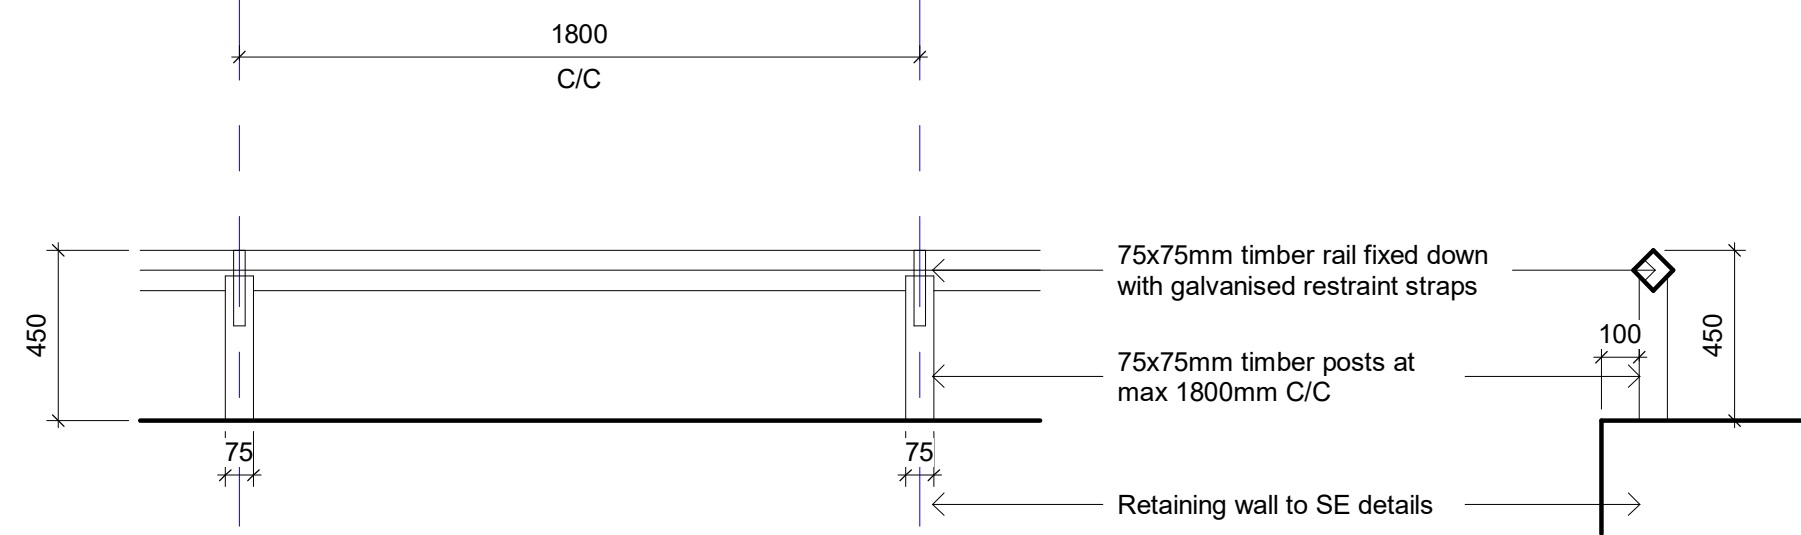



0.45m HIGH TIMBER POST AND KNEE RAIL ON RETAINING WALL (TO SE DETAILS)

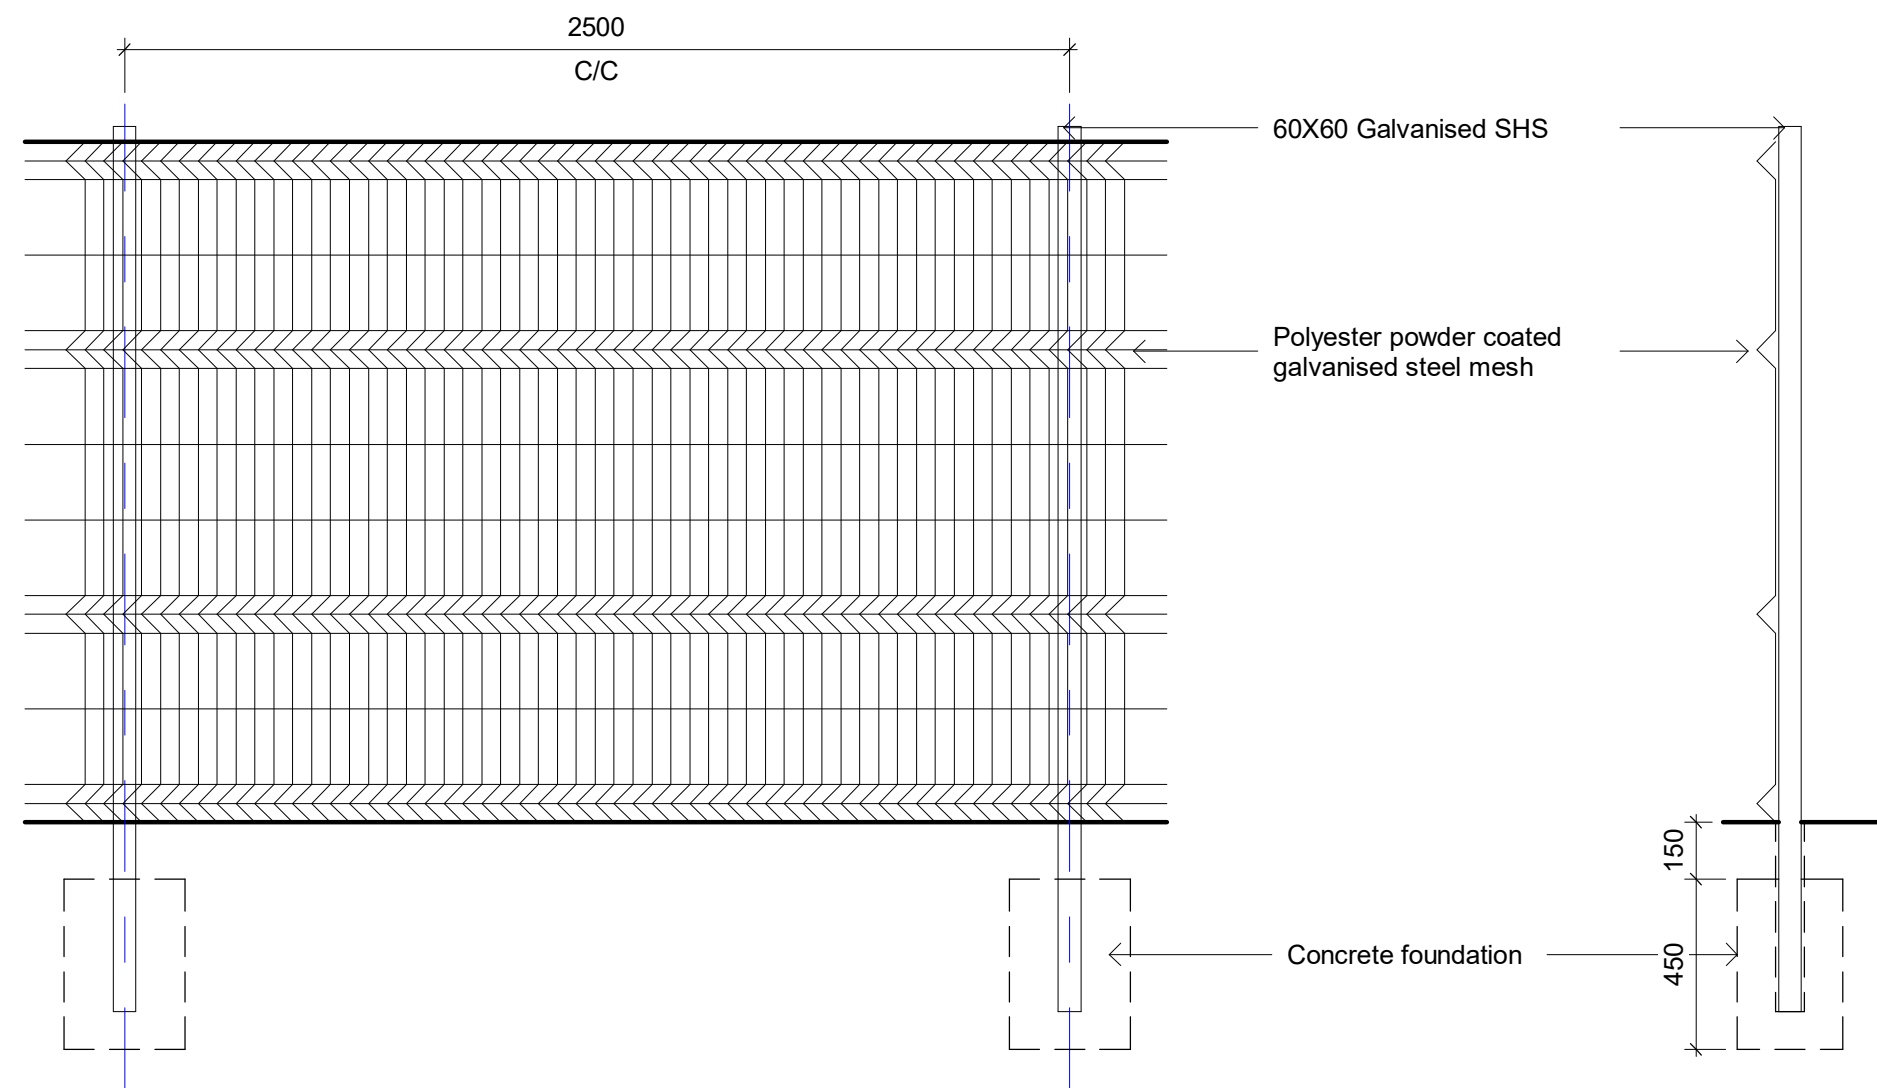

1.8m HIGH PALADIN MESH FENCE

FENCE DETAILS

1 : 20

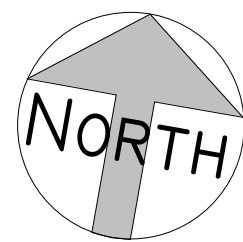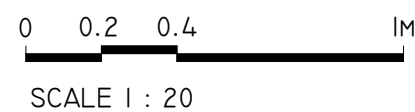

1. Do not scale drawing. If in doubt contact Ropergate Architecture Ltd
2. All dimensions are in millimetres unless noted otherwise.
3. Not for construction unless stated otherwise.
4. When appropriate, this drawing is to be read in conjunction with project specific Designers Risk Assessments, produced in accordance with requirements of Regulation 13 of the Construction (Design and Management) Regulations 2007.
5. The design shown on this drawing is the property of Ropergate Architecture Ltd and is not to be used or its contents copied, communicated or disclosed, in whole or in part, except in accordance with a contract, licence or agreement in writing with Ropergate Architecture Ltd.

NOTES

C	07/02/25	Landscaping updated	AB	DM
B	27/02/25	Fence positions adjusted following client comments	AB	DM
A	26/02/25	Paladin Fence added	AB	DM
-	12/11/24	Planning Issue	RA	DM

REV	DATE	DESCRIPTION	DRN	CKD
-----	------	-------------	-----	-----



THE OLD POST OFFICE, 20B ROPERGATE
PONTEFRAC, WF8 1LY

Tel 01977 269100
Email: mail@ropergatearchitecture.uk www.ropergatearchitecture.uk

PROJECT
Residential Development
Alpha Dora
Haddon Road, Barnsley

TITLE
Site Boundary Treatment

STAGE
Planning

SCALE As indicated@ A1	DATE 12/11/24	REV. C
DRAWN A.J.B	CHECKED M.S	
DRAWING No. HR- RA- XX- XX- DR- A- (03)09	PROJECT No. 2032	
Subsidiary S0		