



**SIDE (NW) ELEVATION**

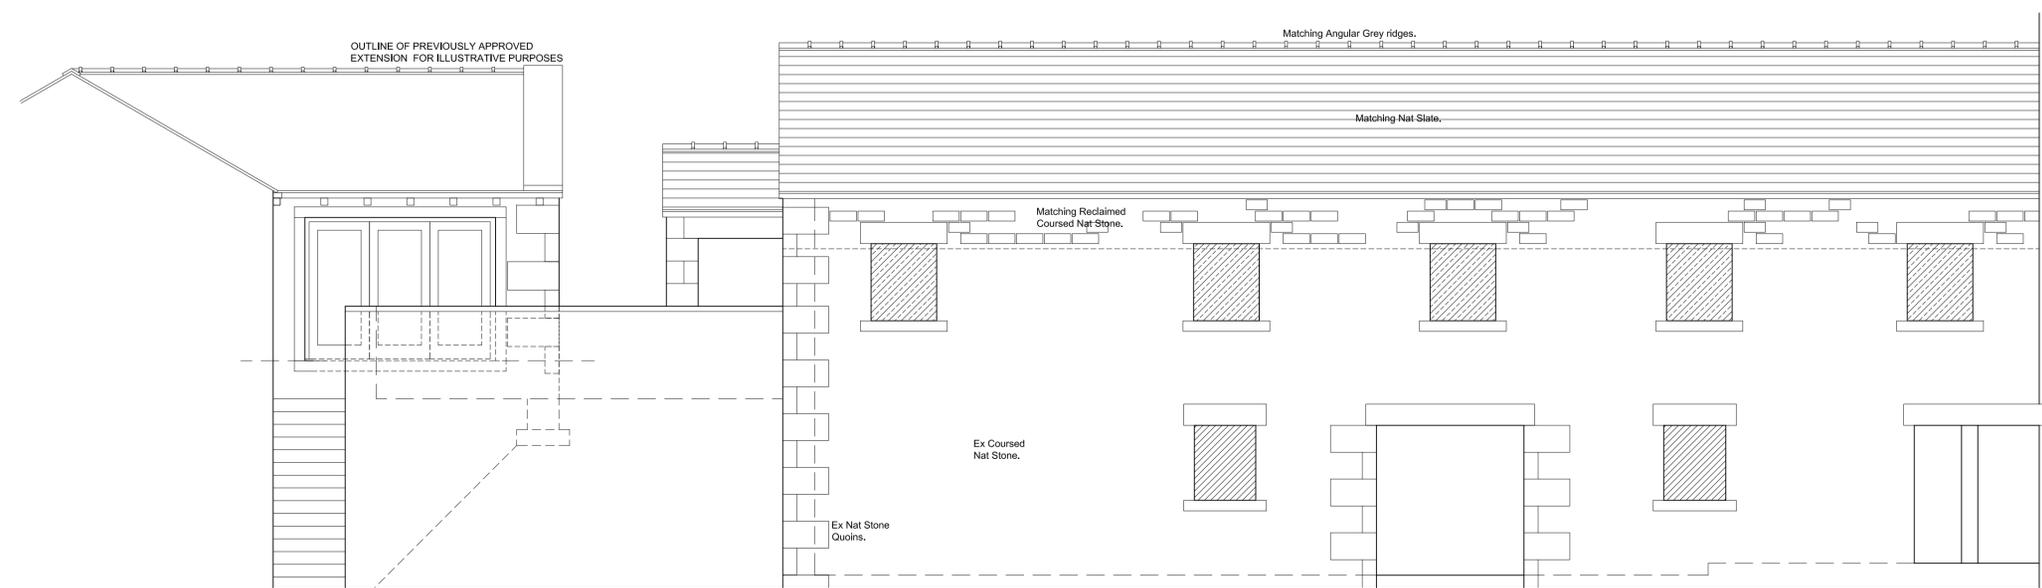

**SIDE (SE) ELEVATION**

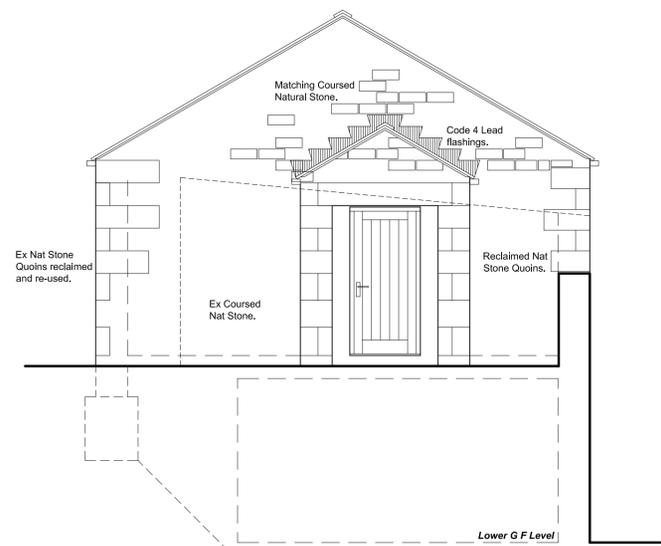

**END (SW) ELEVATION (GARAGES)**

Revision	Date	Description

**NEW CHAPEL FARM,  
CHAPEL LANE, PENISTONE,  
SHEFFIELD, S36 6AQ.**

**DETAILED PROPOSALS 2  
Outbuilding - Elevations.**

Mr & Mrs Milnes.

**JEA**  
Building Design Services

JEA Architectural Ltd  
23 Windmill Road, Wombwell,  
Barnsley, S73 8PW.  
Tel: 01226 754507  
Email: jeald@virginmedia.com

This drawing and the copyright is the Architectural Company's property and may be used or reproduced only by agreement. All Dimensions in Millimetres Unless specified otherwise and subject to verification on site.

Scale: 1:50@A1      Date: MARCH 2025

Ref: 202324      Drwg No: 12

0 cm    2 cm    4 cm    6 cm