


5, Field Head Manor, Elmhirst Lane, Dodworth, Barnsley, S75 4LD

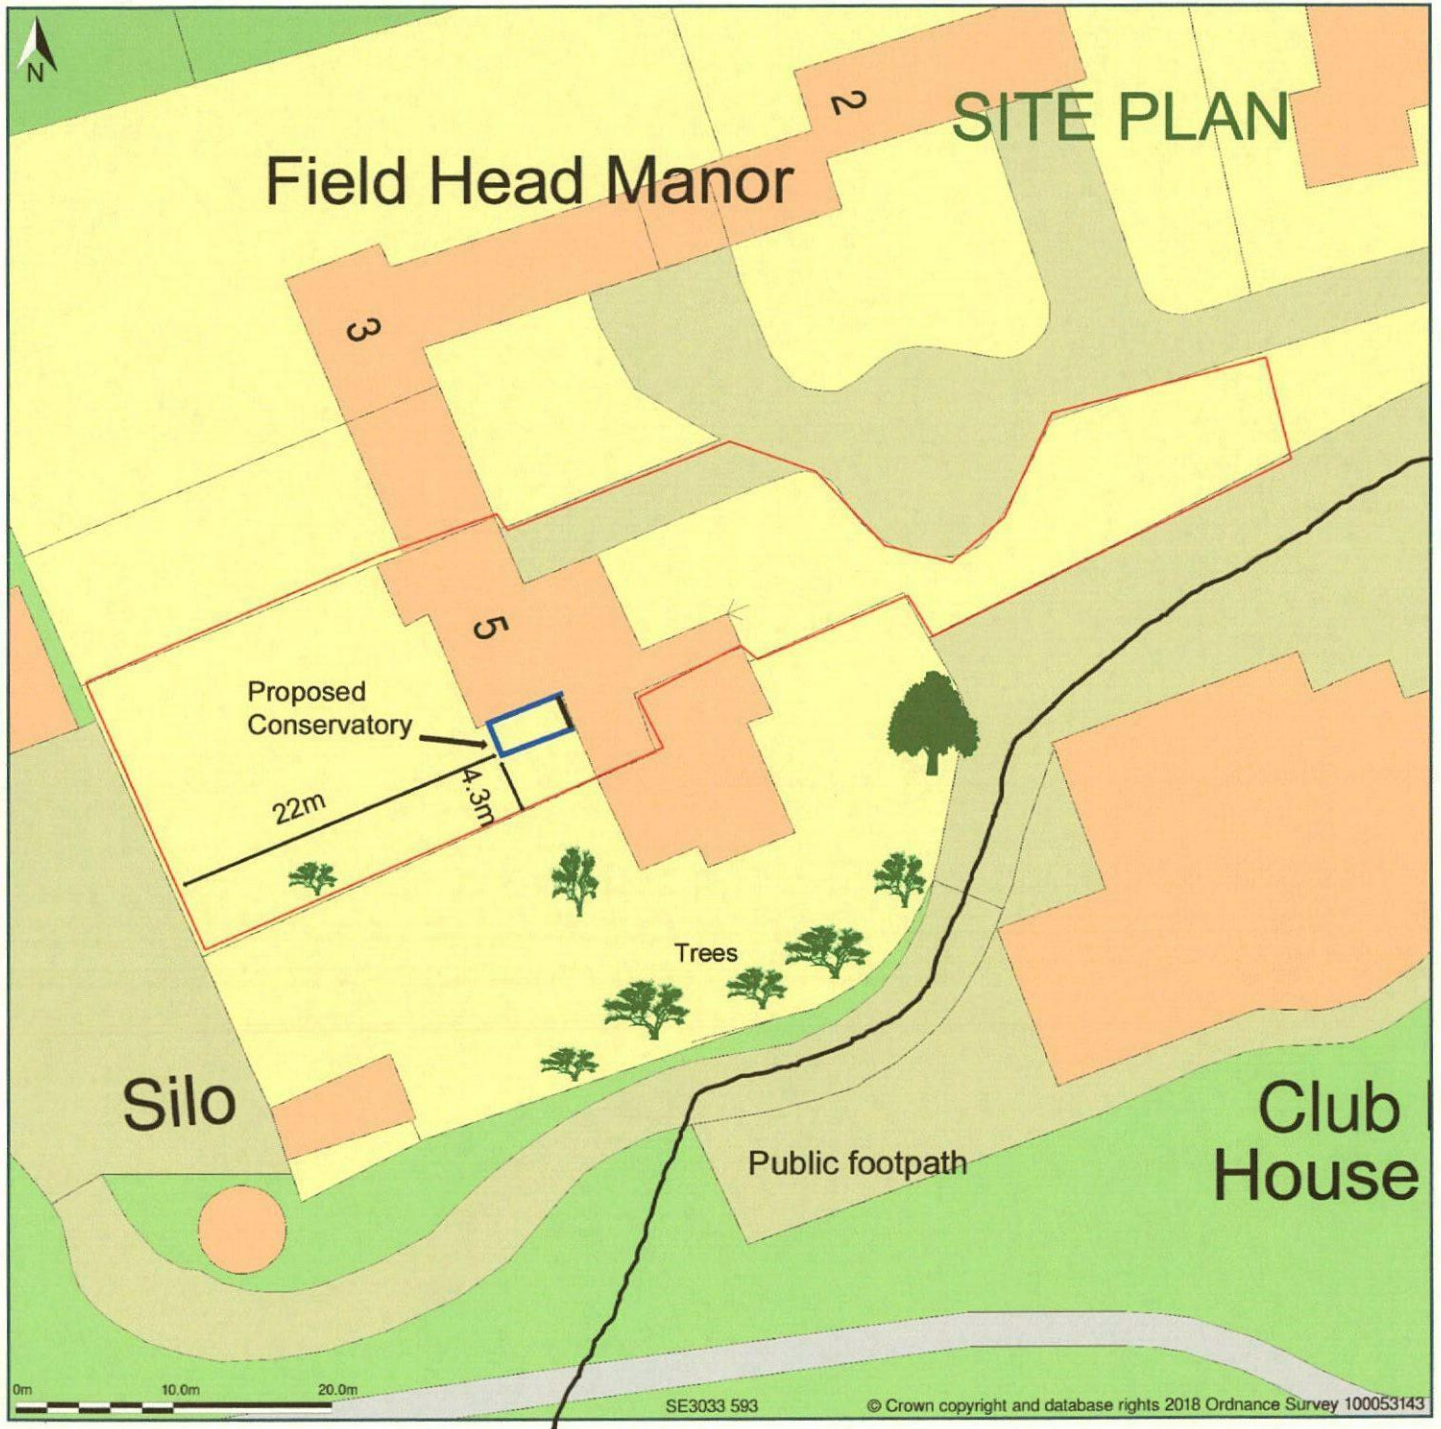


Block Plan shows area bounded by: 430290.53, 405893.32 430380.53, 405983.32 (at a scale of 1:500), OSGridRef: SE3033 593. The representation of a road, track or path is no evidence of a right of way. The representation of features as lines is no evidence of a property boundary.

Produced on 13th Mar 2018 from the Ordnance Survey National Geographic Database and incorporating surveyed revision available at this date. Reproduction in whole or part is prohibited without the prior permission of Ordnance Survey. © Crown copyright 2018. Supplied by www.buyaplan.co.uk a licensed Ordnance Survey partner (100053143). Unique plan reference: #00304533-74782A

Ordnance Survey and the OS Symbol are registered trademarks of Ordnance Survey, the national mapping agency of Great Britain. Buy A Plan logo, pdf design and the www.buyaplan.co.uk website are Copyright © Pass Inc Ltd 2018

5. Field Head Manor, Elmhirst Lane, Dodworth, Barnsley, S75 4LD

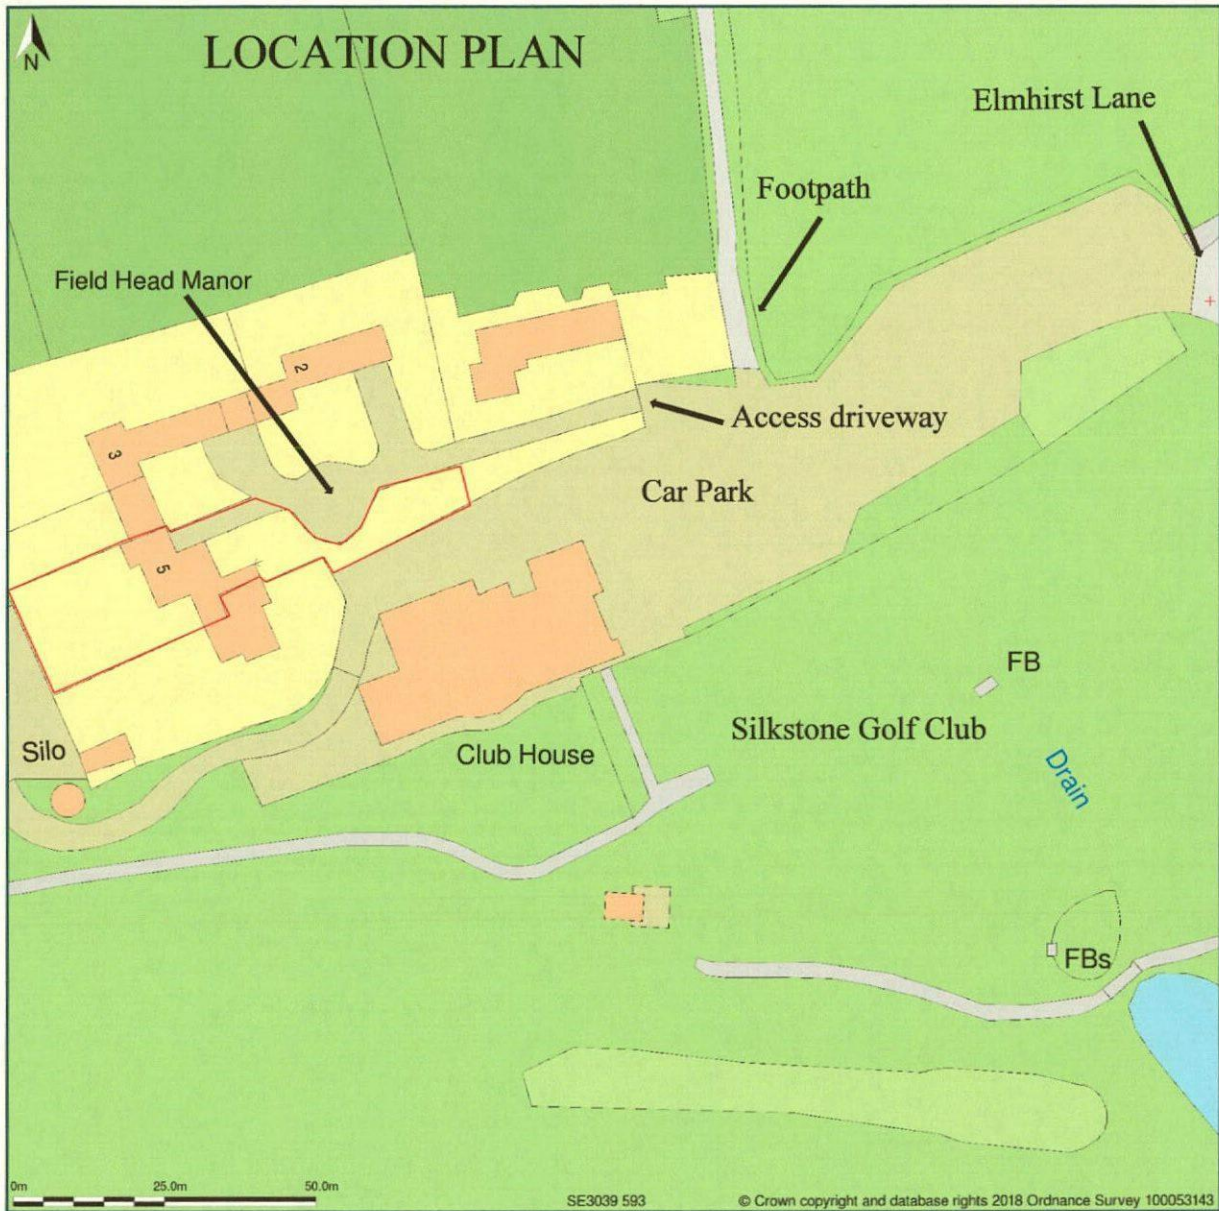


Site Plan shows area bounded by: 430295.31, 405837.11 430495.31, 406037.11 (at a scale of 1:1250), OSGridRef: SE3039 593. The representation of a road, track or path is no evidence of a right of way. The representation of features as lines is no evidence of a property boundary.

Produced on 13th Mar 2018 from the Ordnance Survey National Geographic Database and incorporating surveyed revision available at this date. Reproduction in whole or part is prohibited without the prior permission of Ordnance Survey. © Crown copyright 2018. Supplied by www.buyaplan.co.uk a licensed Ordnance Survey partner (100053143). Unique plan reference: #00304539-EBDA5F

Ordnance Survey and the OS Symbol are registered trademarks of Ordnance Survey, the national mapping agency of Great Britain. Buy A Plan logo, pdf design and the www.buyaplan.co.uk website are Copyright © Pass Inc Ltd 2018

3. ELEVATIONS AND PLAN

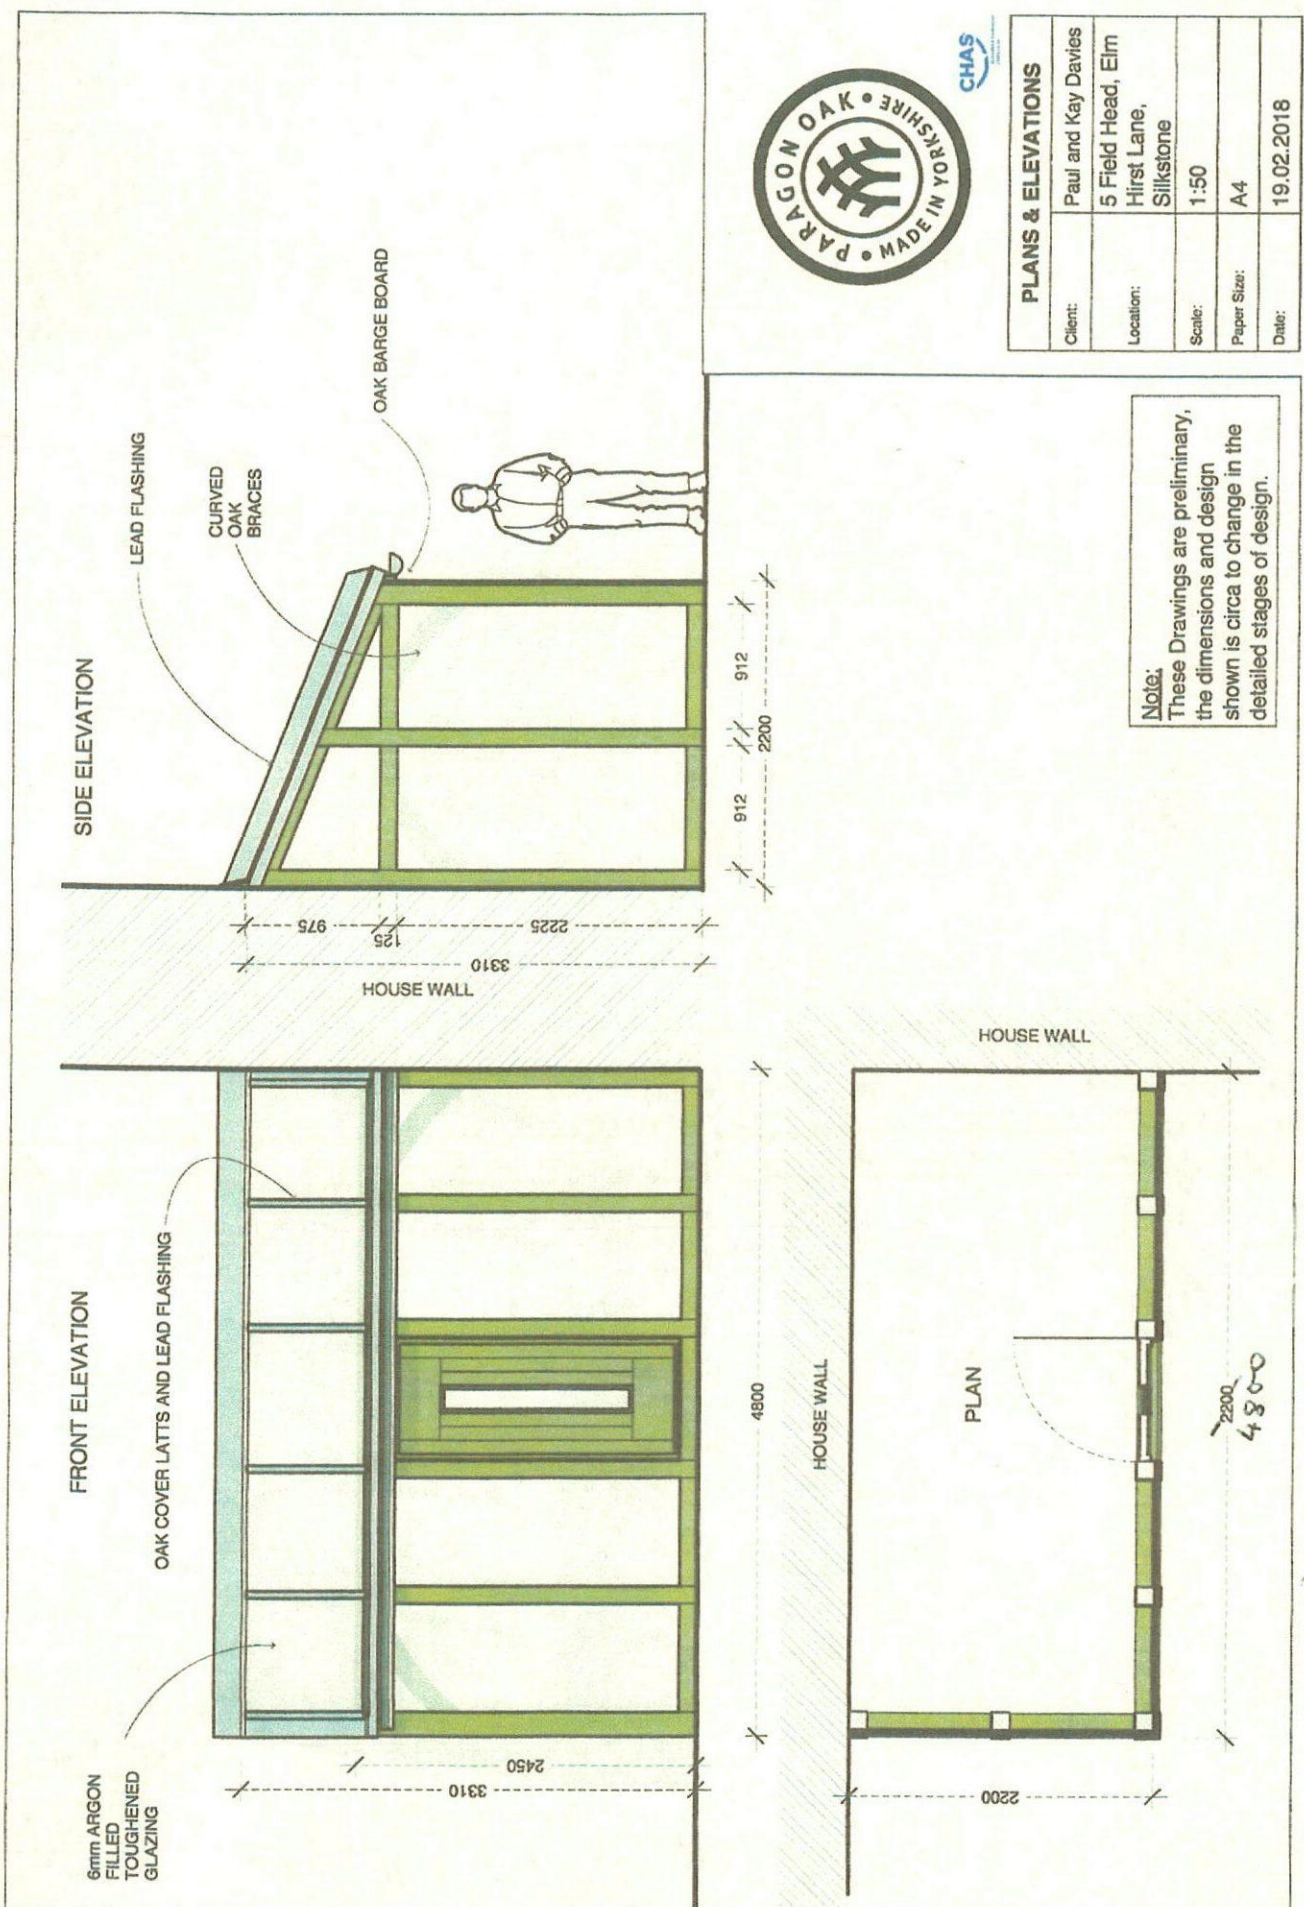


CHAS


PLANS & ELEVATIONS	
Client:	Paul and Kay Davies
Location:	5 Field Head, Elm Hirst Lane, Silkstone
Scale:	1:50
Paper Size:	A4
Date:	19.02.2018

Note:
 These Drawings are preliminary, the dimensions and design shown is circa to change in the detailed stages of design.

4. PERSPECTIVE DRAWINGS

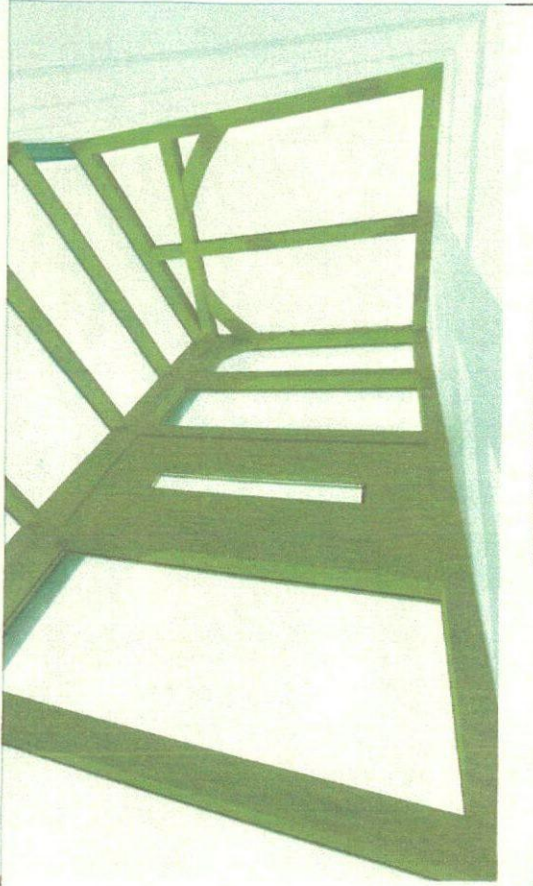

INTERNAL PERSPECTIVE

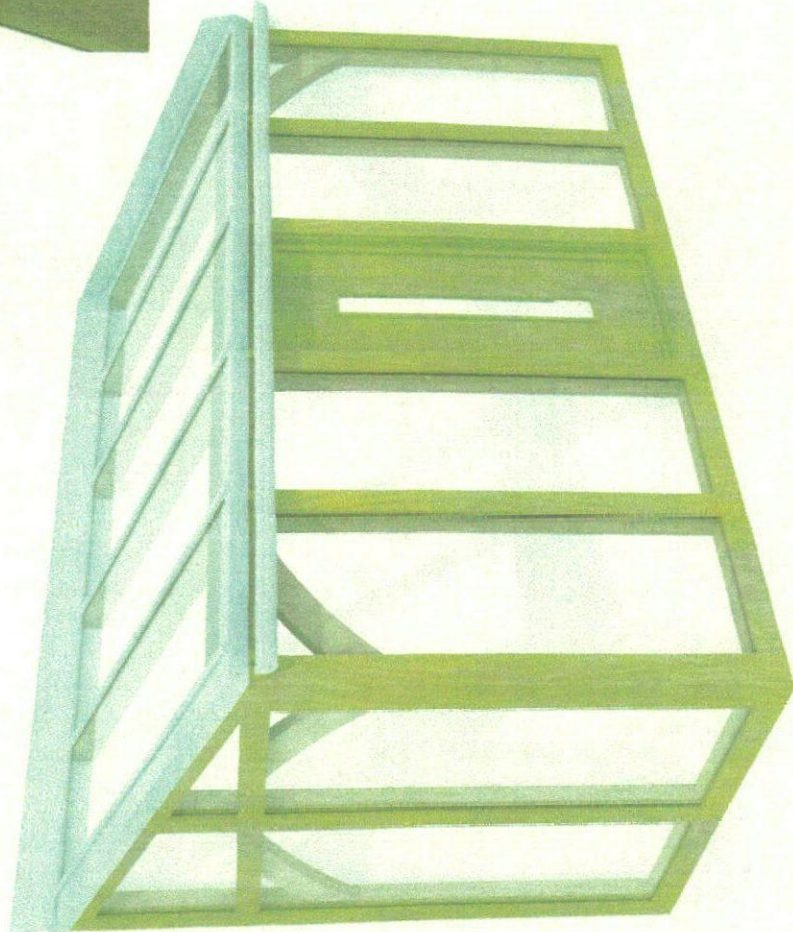

EXTERNAL PERSPECTIVE



VISUALS	
Client:	Paul and Kay Davies
Location:	5 Field Head, Elm Hirst Lane, Silkstone
Scale:	n/a
Paper Size:	A4
Date:	19.02.2018

Note: These Drawings are preliminary, the dimensions and design shown is circa to change in the detailed stages of design.