




Existing Rear 1 3D

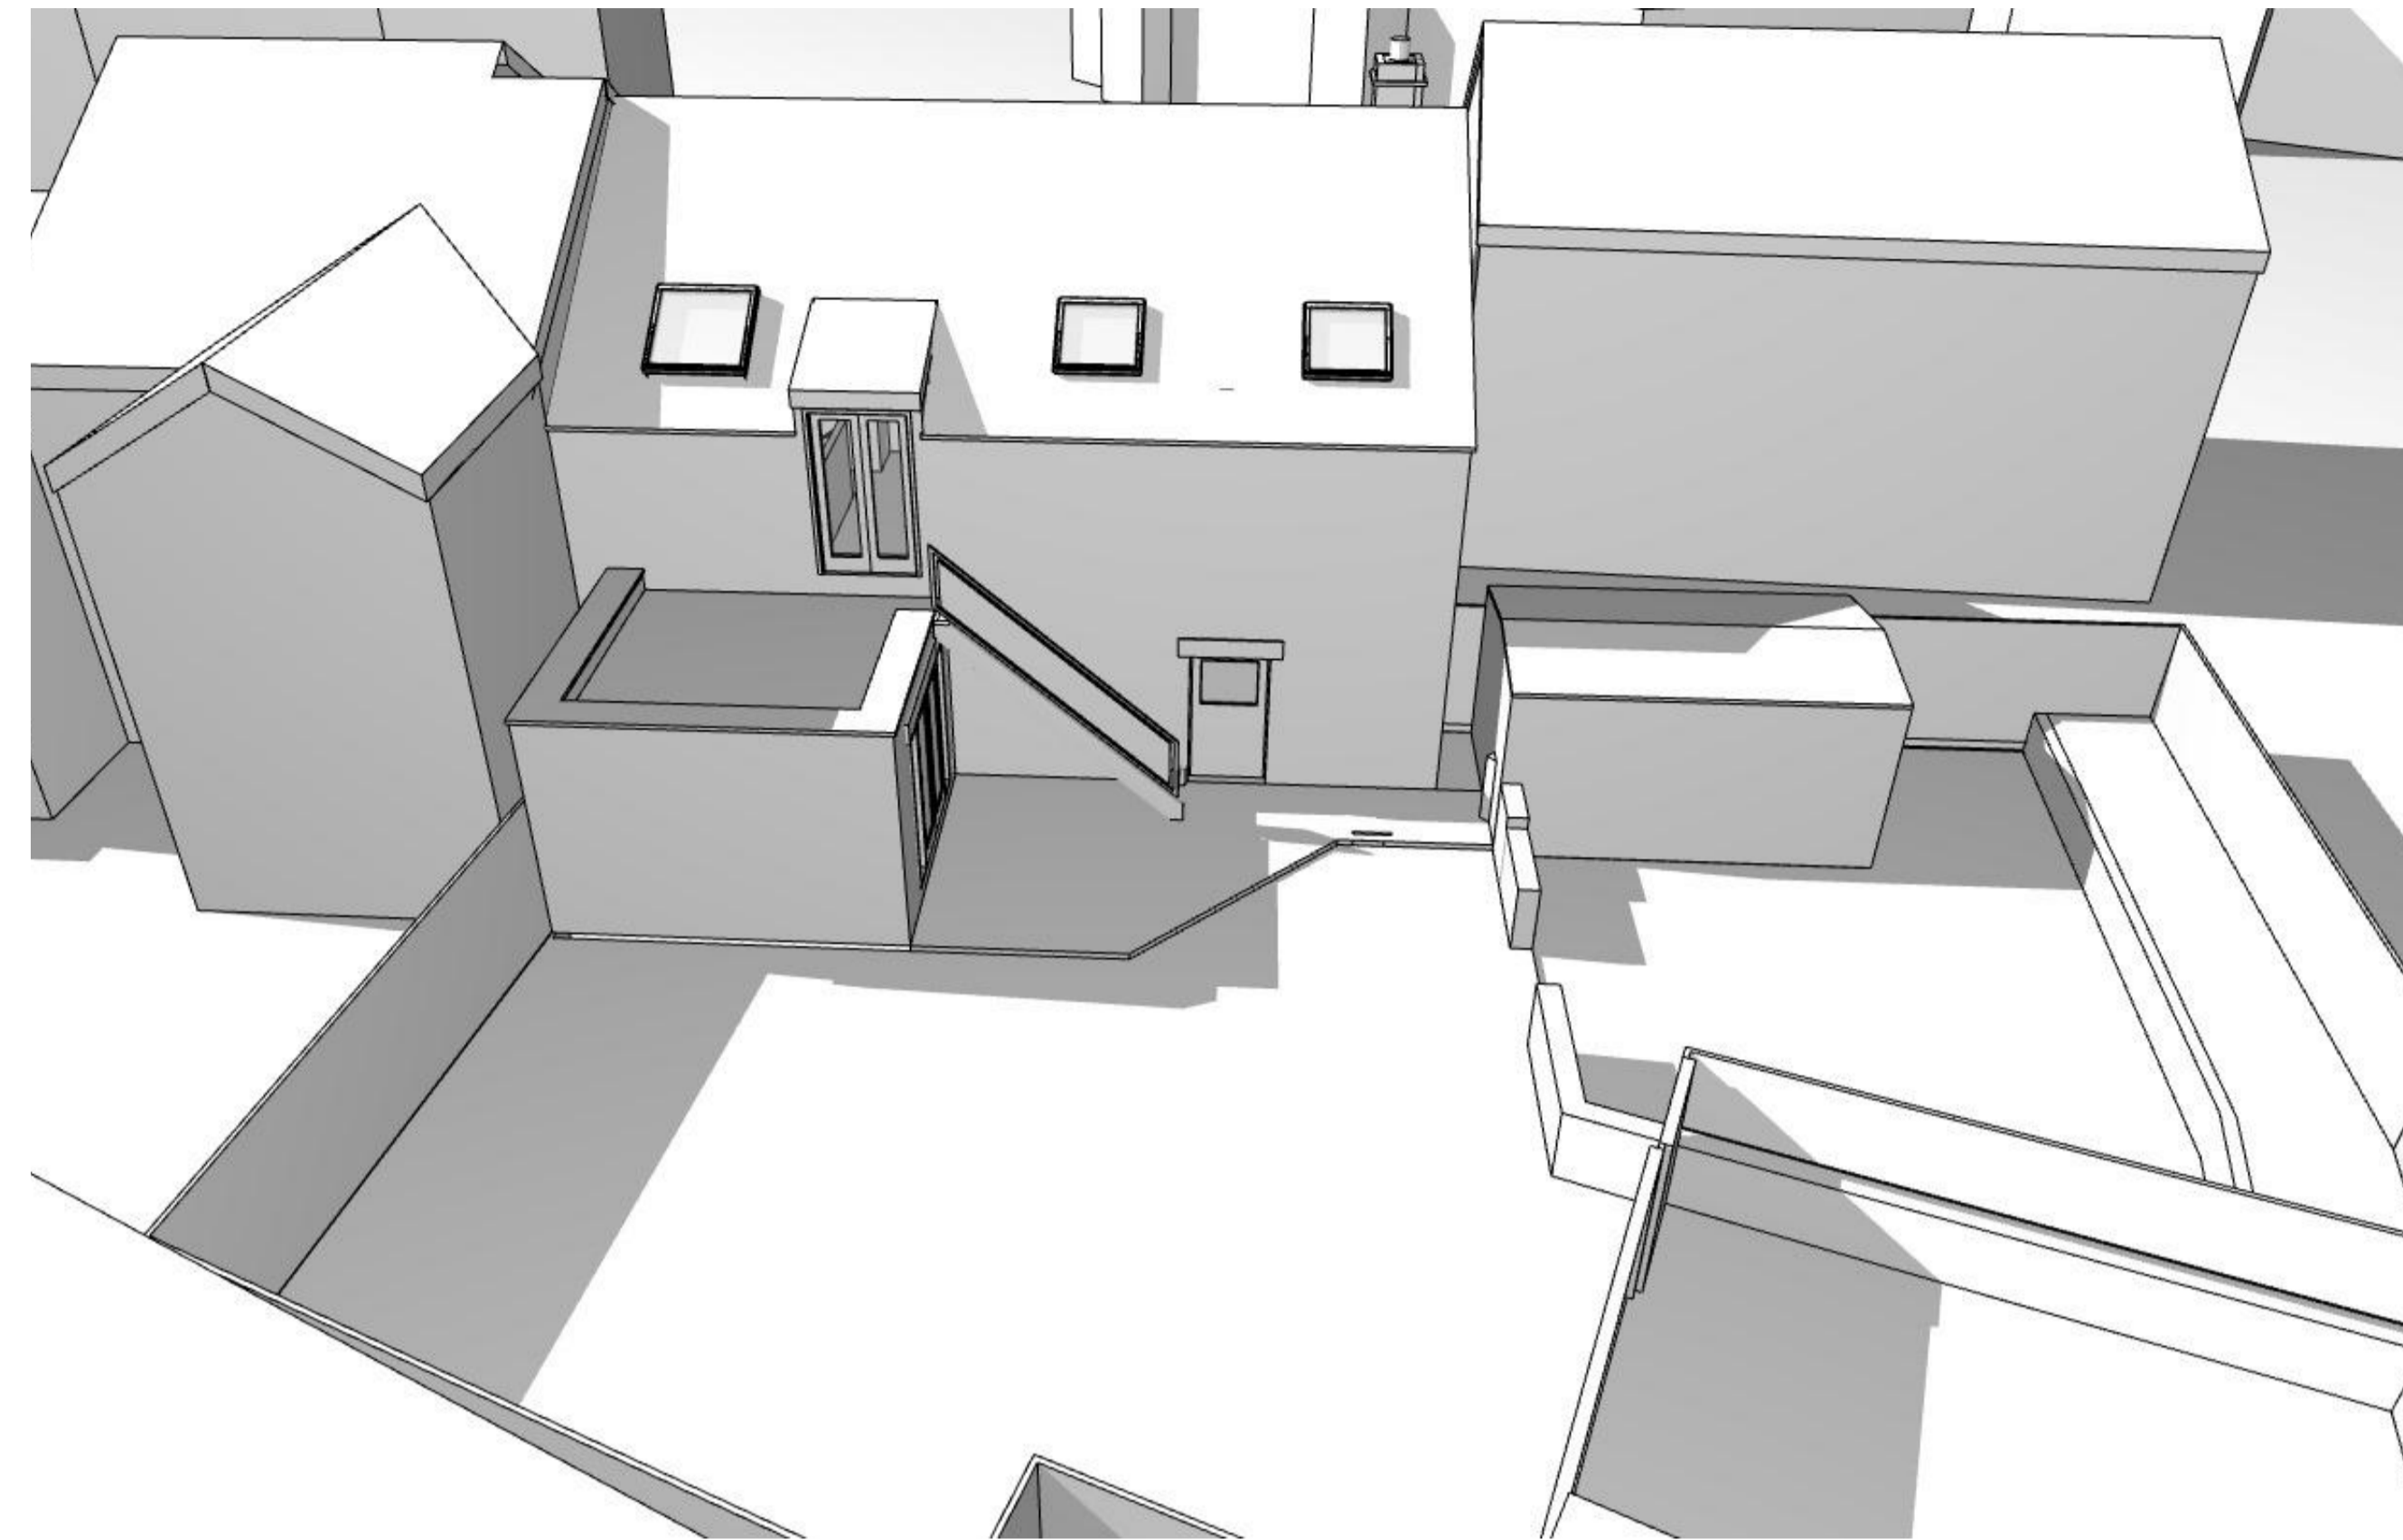

Existing Rear 2 3D

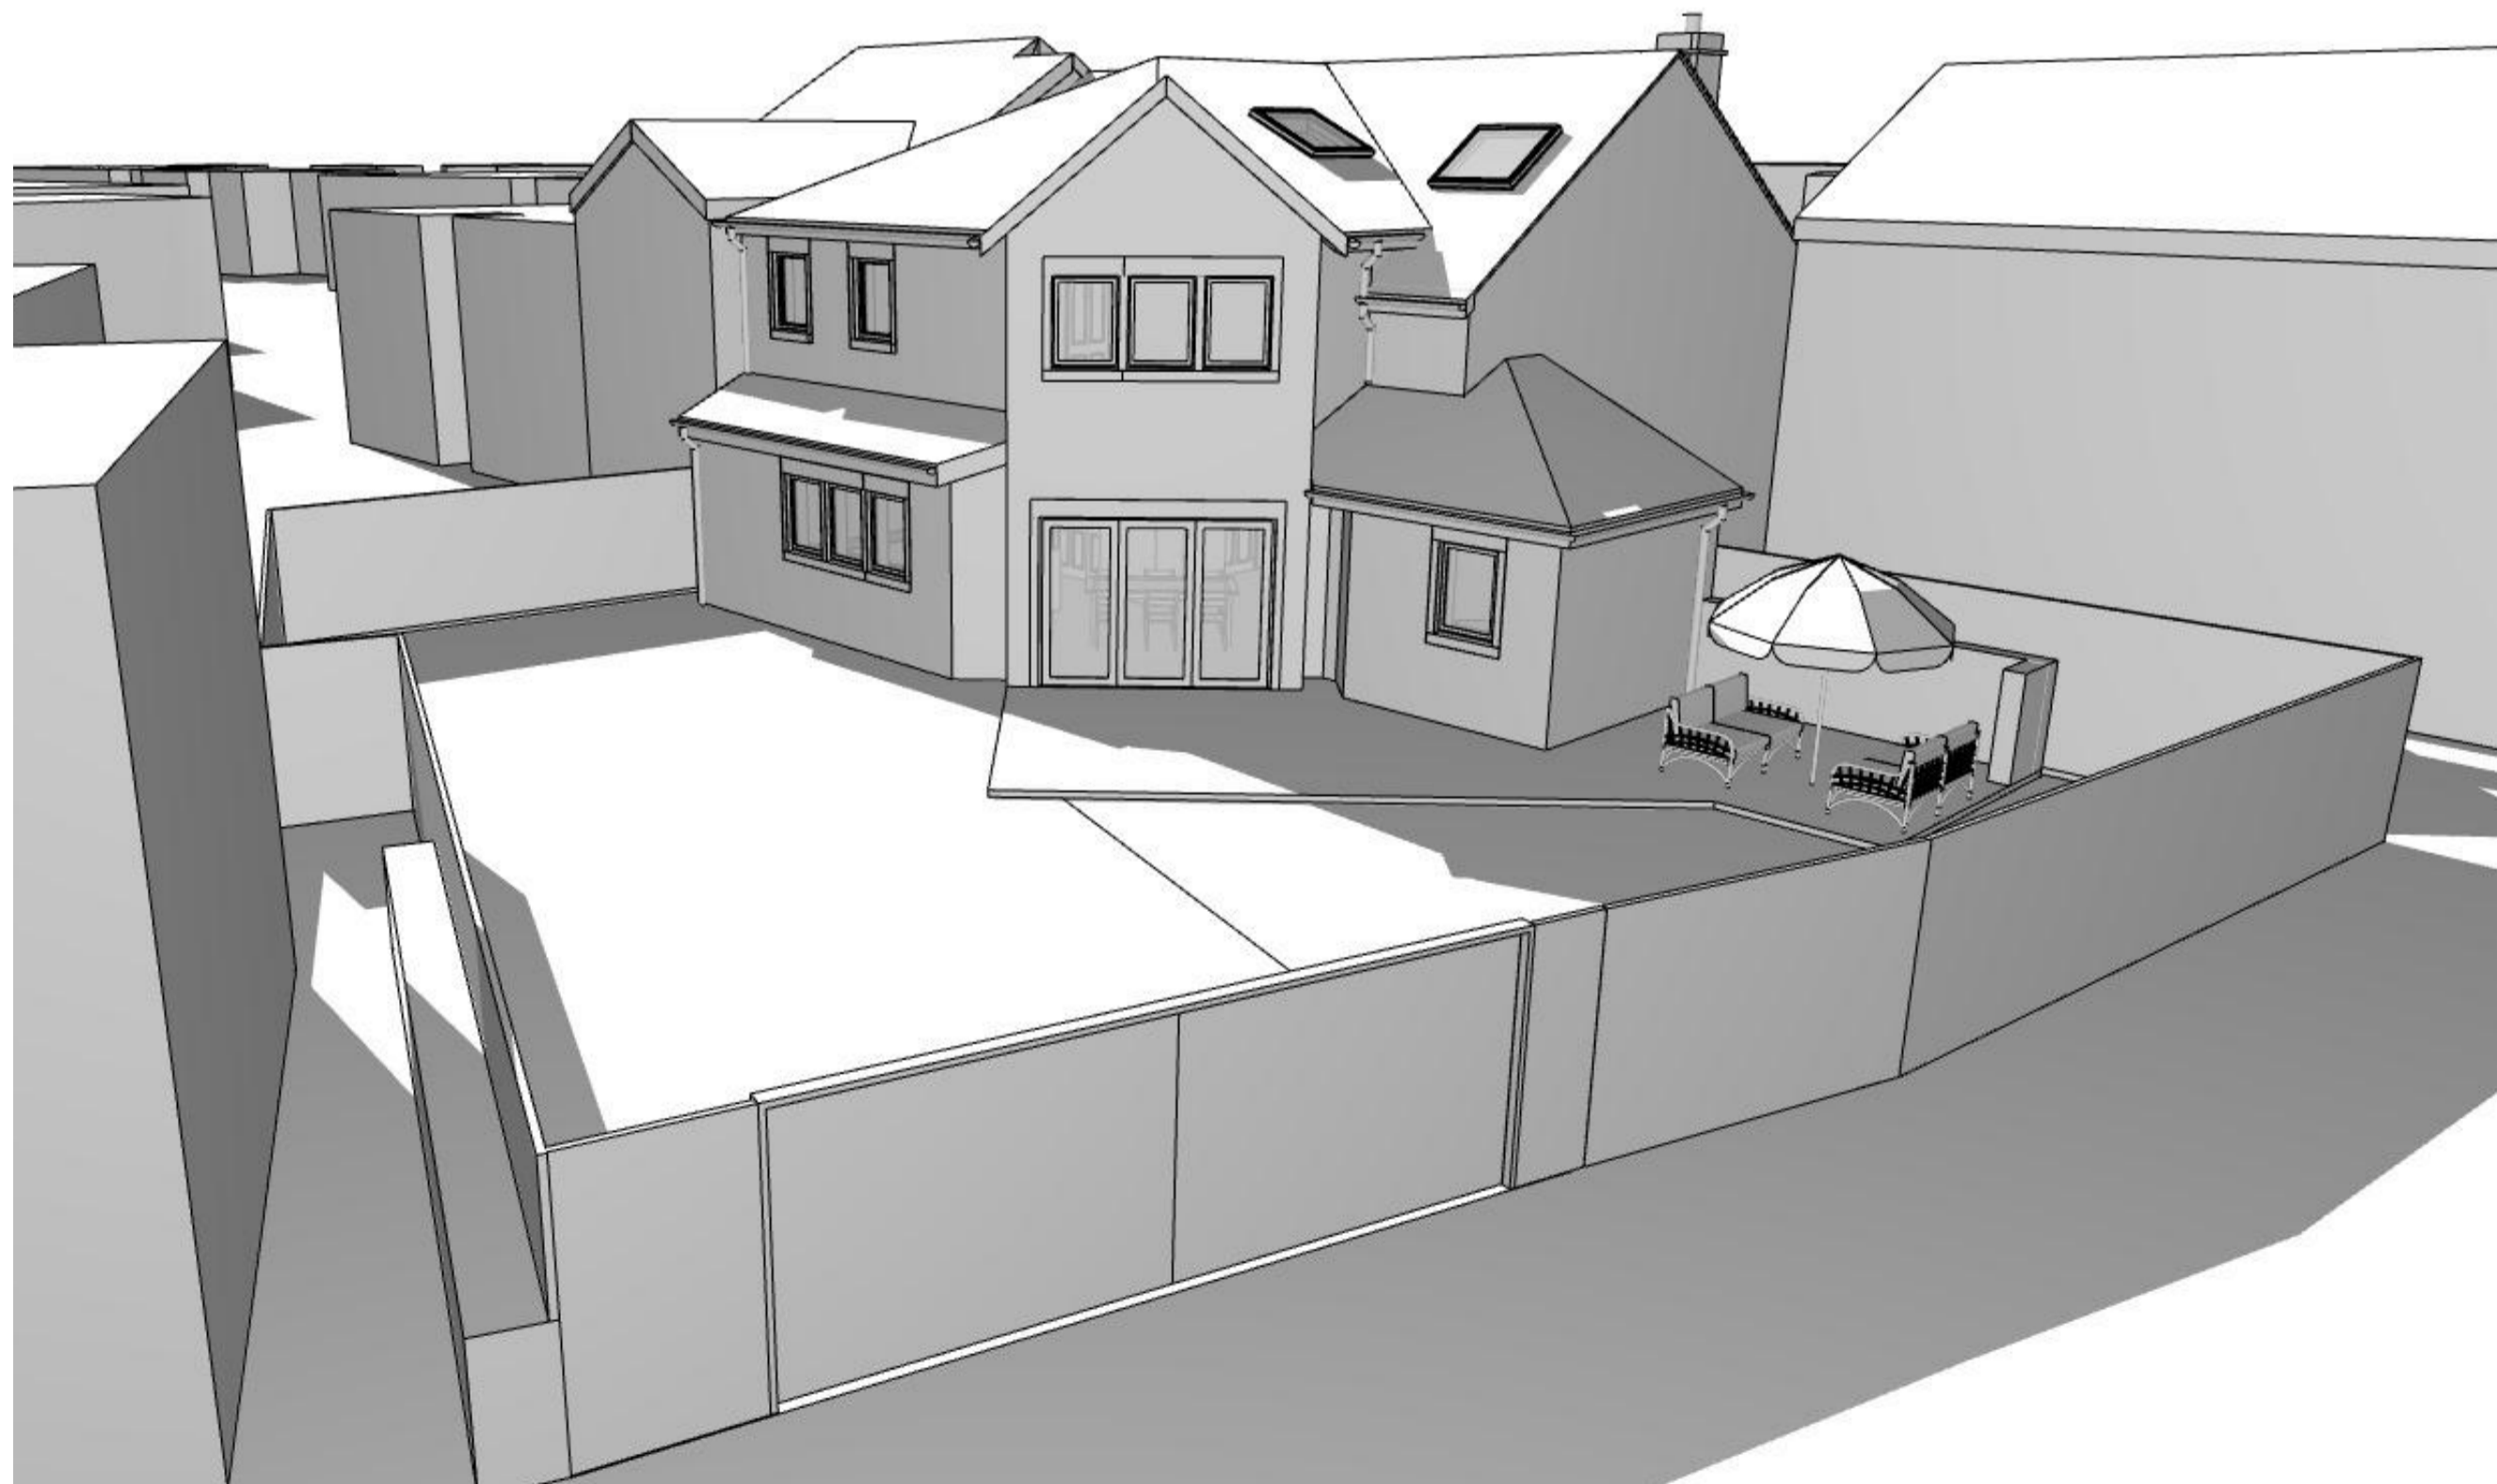

Proposed Rear 1 3D

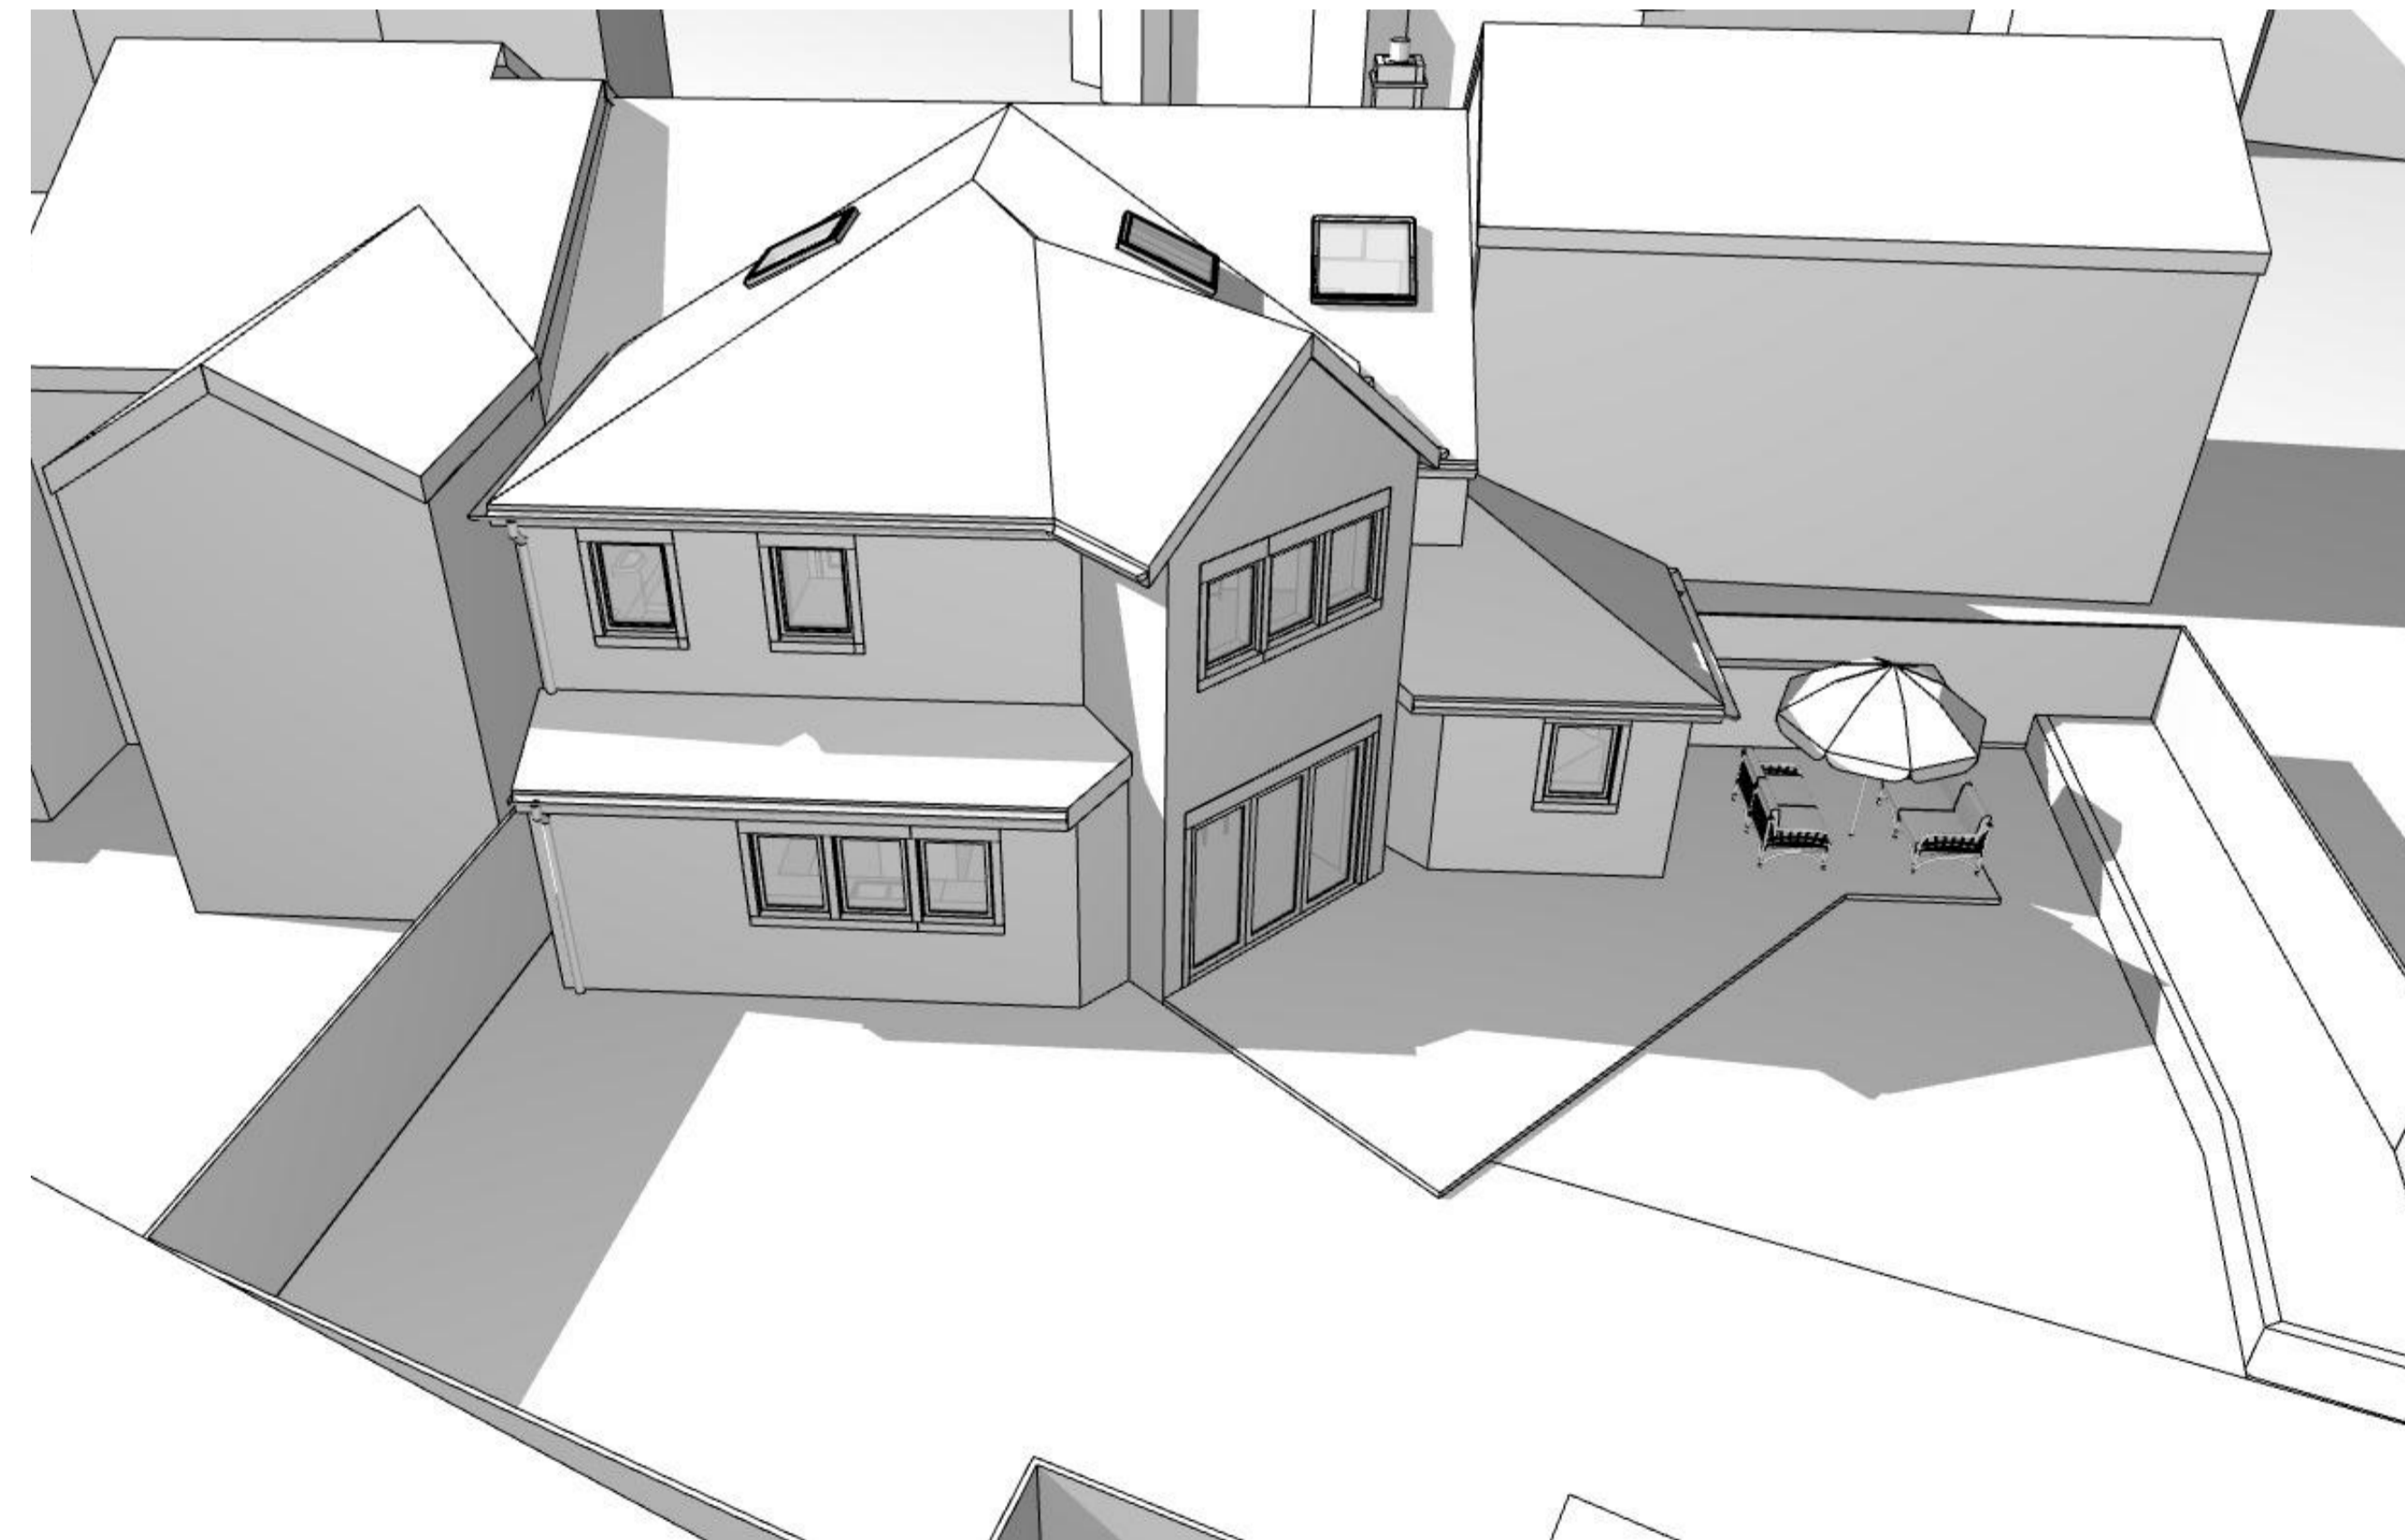

Proposed Rear 2 3D

NOTE  
 Drawing use for status issued for only. Feasibility & Planning drawings are not intended for construction or manufacture. J Mahoney Architects Ltd cannot accept any responsibility for issues arising due to this.  
 All dimensions to be checked on site and any discrepancies to be notified prior to the commencement of work.  
 Do not scale from this drawing. If in doubt ask  
 © J Mahoney Architects

Rev	Revision Notes	Date	Initial
H	Updated inline with plan changes	11.11.21	JFM
G	Updated inline with plan changes	12.10.21	JFM
F	Updated inline with plan changes	07.10.21	JFM
E	Updated following brief changes	27.09.21	JFM
D	Updated in line with plan changes	05.03.21	JFM
C	Updated in line with plan changes	29.10.20	JFM
B	Updated in line with plan changes	10.09.20	JFM
A	Initial issue for client comment	14.07.20	JFM

status **PLANNING**

**J Mahoney Architects**  
 Design & Planning  
 J Mahoney Architects,  
 25 Millstones, Oxspring  
 Sheffield, S36 8WZ  
 Tel: 07577572695  
 Email: jmahoneyarchitects@gmail.com

client  
 Mr Jon & Stacie Gilbert

job title  
 Extension to Home  
 49 -51 High Street  
 Penistone

drg title  
 Existing & Proposed 3D Views

date July 2020 drawn JFM

scale 1:62.50, 1:62.43 sheet A1

drwg no & revision  
 JSG-JMA-ZZ-ZZ-DR-A-(10)050H