




WEST 8 ARCHITECTURE  
 T: 01723 861718  
 E: info@west8architecture.co.uk  
 W: west8architecture.co.uk

Registered Address:  
 Belgrave House  
 15 Belgrave Crescent  
 Scarborough, YO11 1UB

NOTES

- DO NOT SCALE THIS DRAWING.
- ALL DIMENSIONS ARE IN MILLIMETERS UNLESS NOTED OTHERWISE.
- ALL CONSTRUCTION DIMENSIONS GIVEN ARE TO BE CHECKED BY CONTRACTORS ON SITE AND ANY DISCREPANCIES ARE TO BE NOTIFIED TO WEST 8 ARCHITECTURE LTD WITHOUT DELAY.
- THIS DRAWING IS SUBJECT TO COPYRIGHT LAWS AND IS THE PROPERTY OF WEST 8 ARCHITECTURE LTD. THIS DRAWING IS NOT TO BE USED, COPIED, COMMUNICATED OR DISCLOSED IN WHOLE OR IN PART, EXCEPT IN ACCORDANCE WITH A CONTRACT, LICENCE OR AGREEMENT IN WRITING WITH WEST 8 ARCHITECTURE LTD.
- THIS DRAWING IS TO BE USED SOLELY FOR THE INFORMATION AS TITLED ONLY.
- FOR OTHER INFORMATION REFER TO THE LATEST REVISION OF ANY CROSS REFERENCED DRAWINGS, SPECIFICATIONS, STANDARDS, PROTOCOLS.
- WHERE APPROPRIATE, THIS DRAWING IS TO BE READ IN CONJUNCTION WITH PROJECT SPECIFIC DESIGNERS RISK ASSESSMENTS, PRODUCED IN ACCORDANCE WITH REQUIREMENTS OF THE CONSTRUCTION (DESIGN AND MANAGEMENT) REGULATIONS 2015.
- THE PARTY WALL ACT 1996 IS TO BE OBSERVED AND IN PARTICULAR THE ISSUING OF WRITTEN NOTICES TO ADJOINING OWNERS.

THIS IS A COLOUR DRAWING. IN ORDER TO ENSURE ANY SUBSEQUENT REPRODUCTION IS VIEWED CORRECTLY IT SHOULD BE PRINTED IN FULL COLOUR.

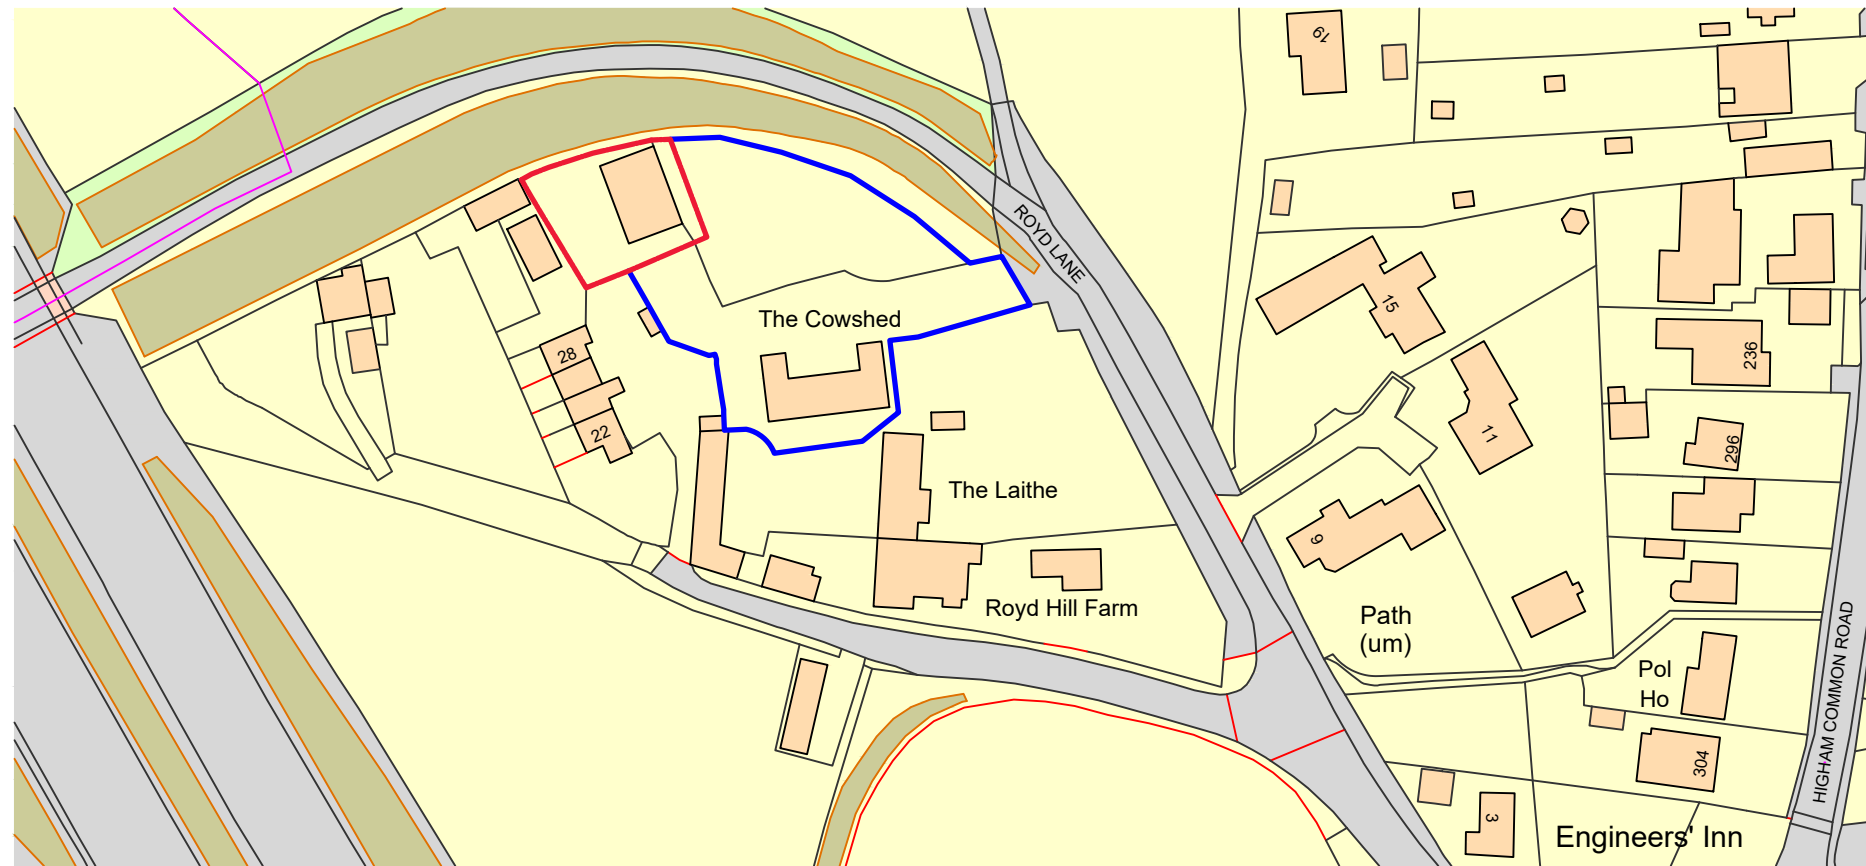

Ordnance Survey, (c) Crown Copyright 2020. All rights reserved. Licence number 100022432

P01 ISSUED FOR PLANNING 08.07.20 CDS

REV DESCRIPTION DATE DRN CKD

PROJECT

**THE COWSHED  
 ROYD LANE**

CLIENT

**MR DICKINSON**

DRAWING TITLE

**SITE LOCATION PLAN**

DRAWING REFERENCE

**8024-W8-00-XX-DR-A-2001-S4-P01**

STATUS	SHEET	SCALE
PLANNING	A3	1:1250