



NOTES
 All works shall be carried out to the satisfaction of Barnsley Council Highways Development Control Division.
 Works are subject to a Section 278 Agreement with the adopting authority.

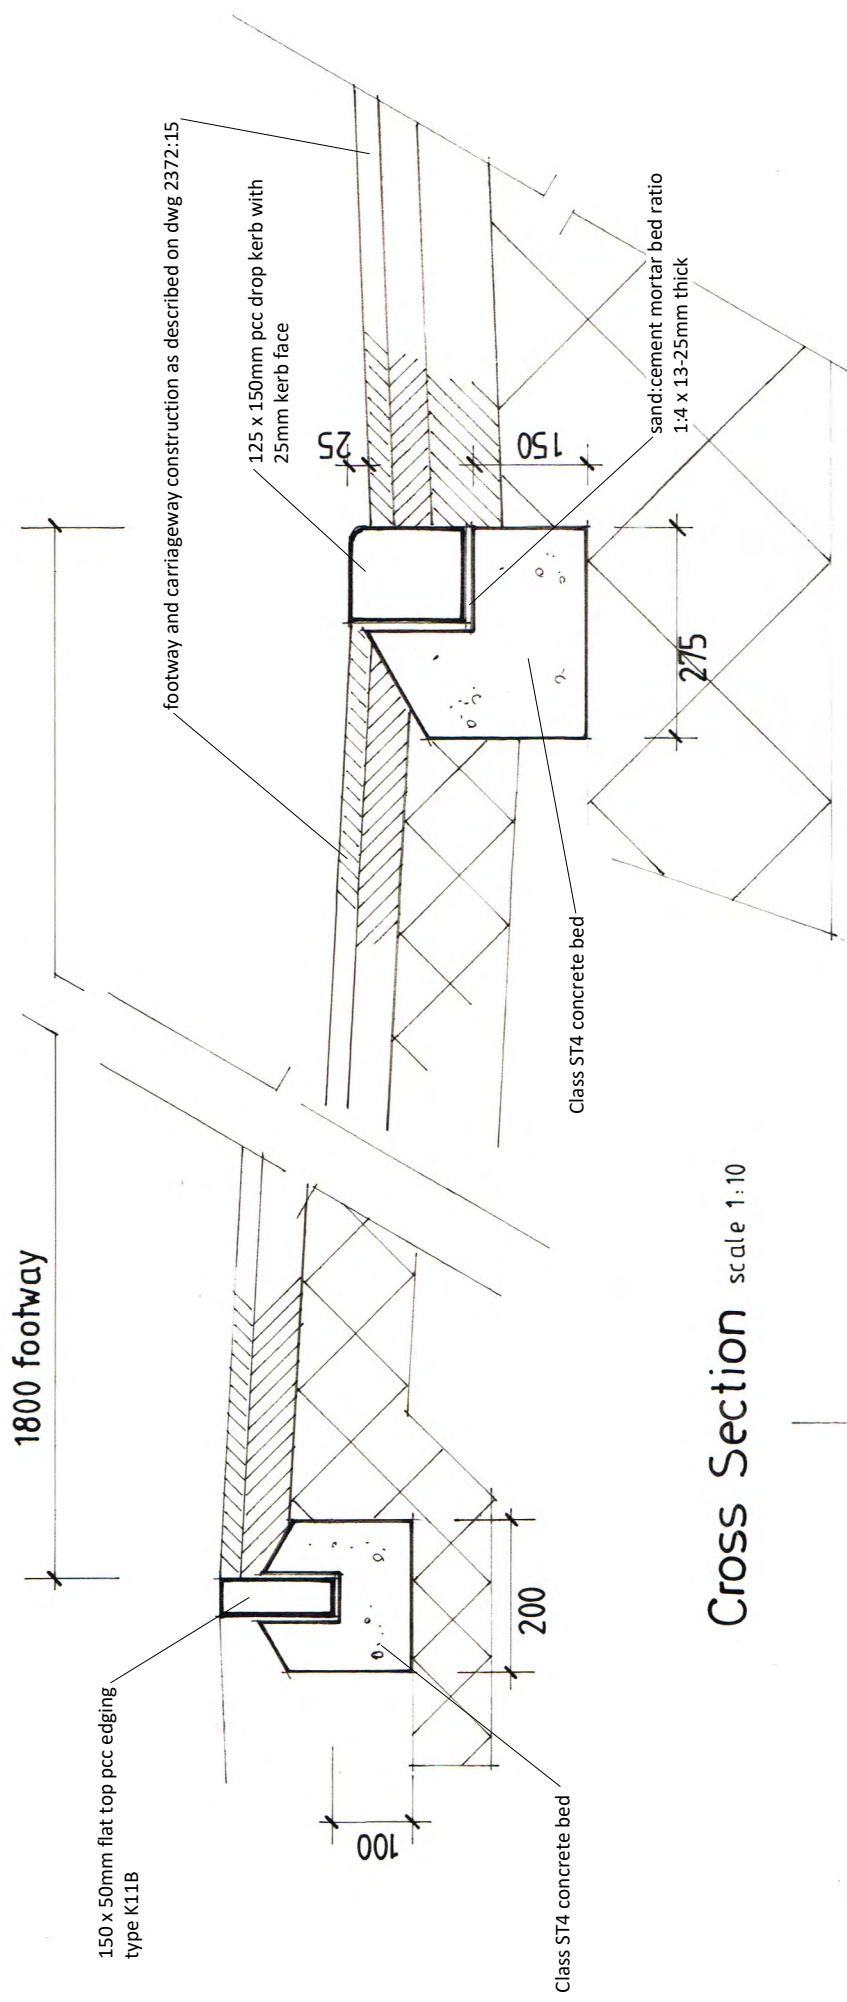

Cross Section scale 1:10

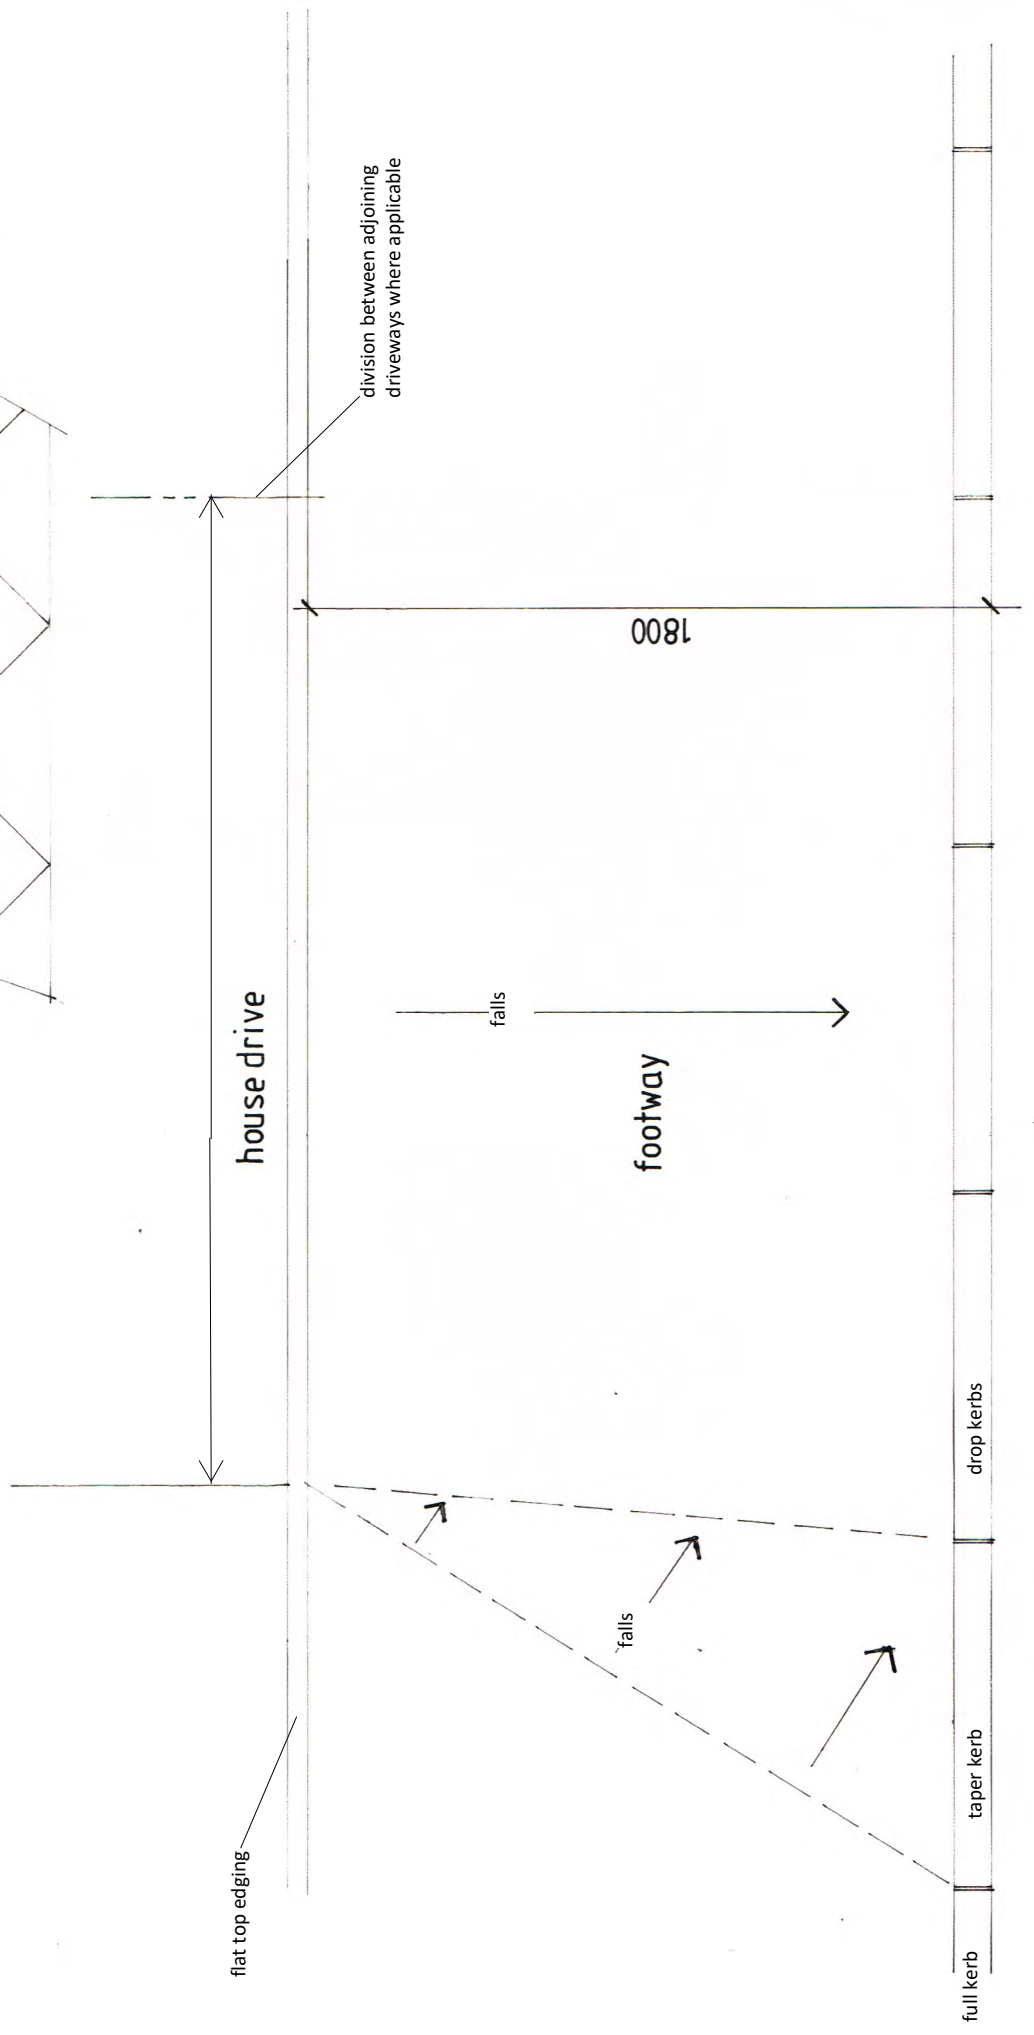

Plan scale 1:20

revision	description	date

The contractor shall check all dimensions on site and report discrepancies. No dimension shall be scaled off this drawing. © Copyright of this drawing is retained by A L Turner.

client	LMW Development Solutions Ltd	Date	05.19	Dwg size	A3
project	Residential Development at Grove Street, Worsbrough, S70 4SN	Scale	1:10	drawn	ALT
title	Typical Vehicle Crossing Over Footway to Individual House	Issue	1:20	drawn	ALT
				Issue:	final

drawing no	2372 : 16
rev	

1 LORING ROAD, RAVENSCAR, SCARBOROUGH YO13 0LY
 07976 397307
 lturner829@btinternet.com
 www.yorkshirearchitectural.co.uk