

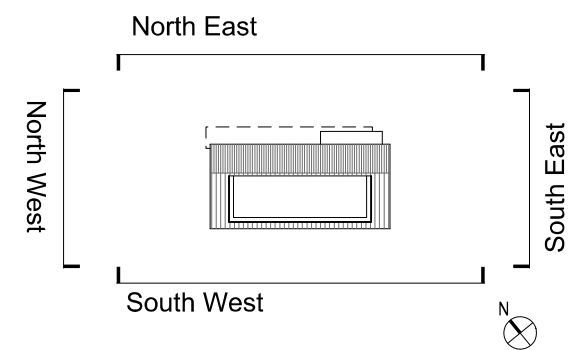
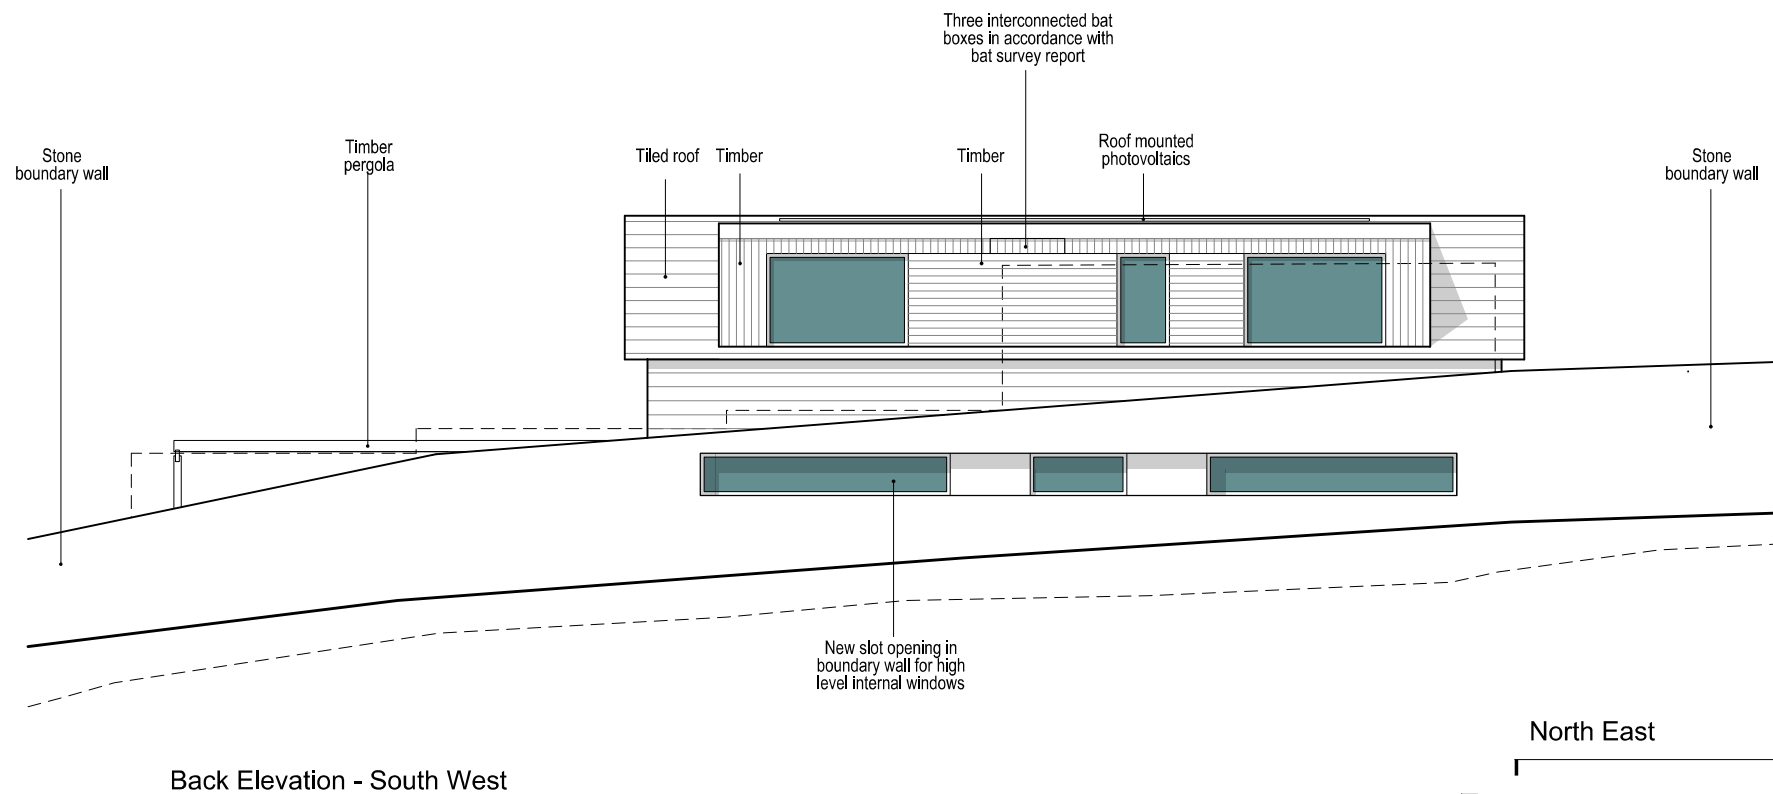
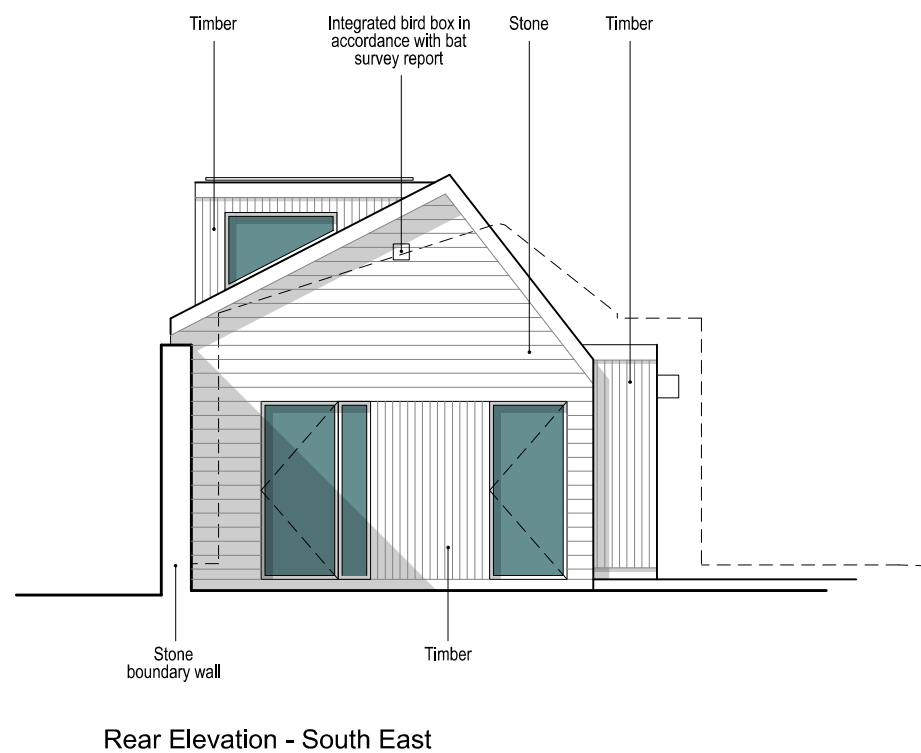


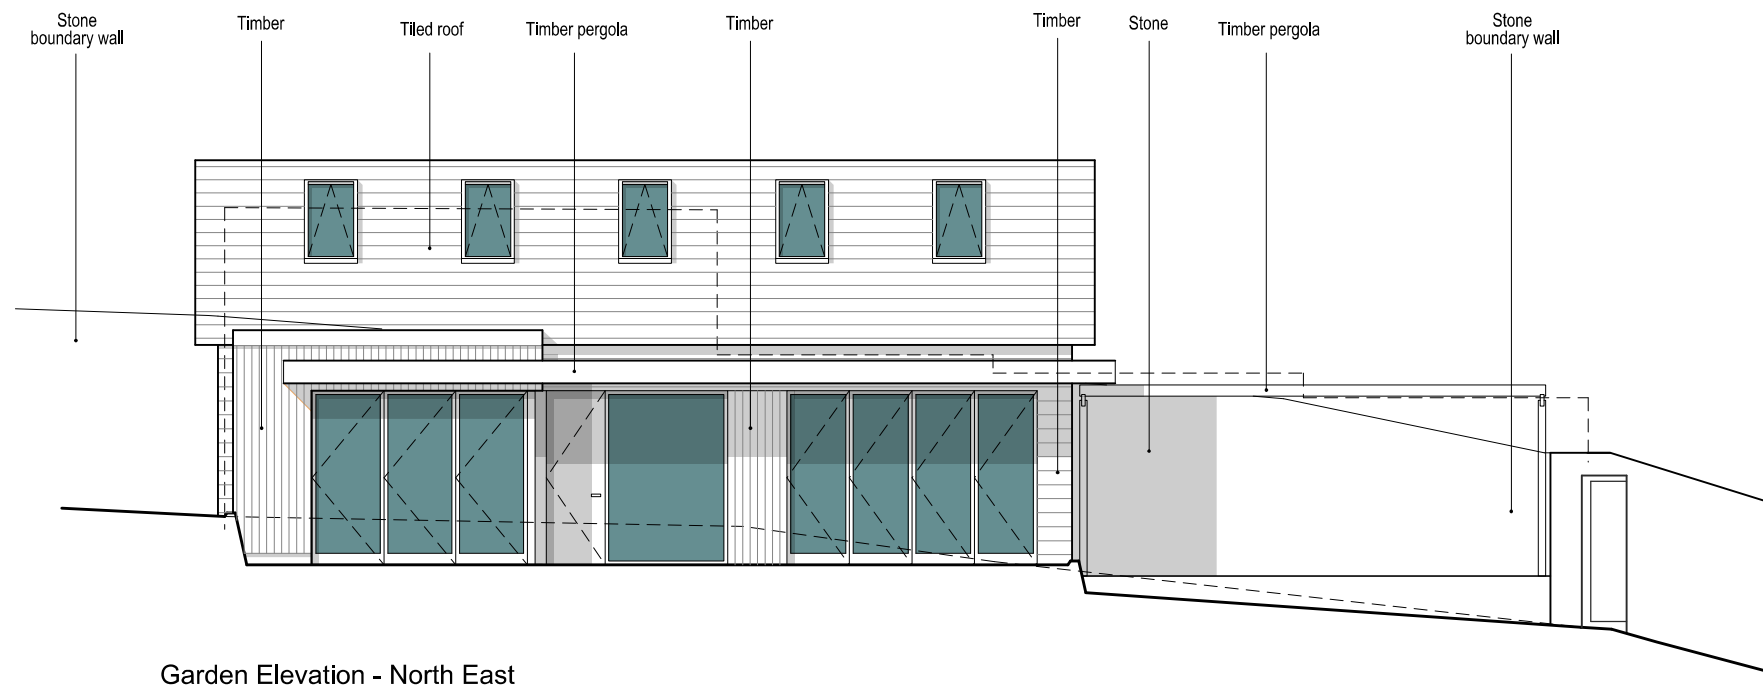

Rev - 12.09.25 Submitted for Planning
 Rev A 14.11.25 Updated to show proposed bird and bat boxes
 Rev B 23.02.26 Submitted for Planning
 Rev C 27.04.26 Submitted for Planning
 Rev D 22.06.26 Submitted for Planning

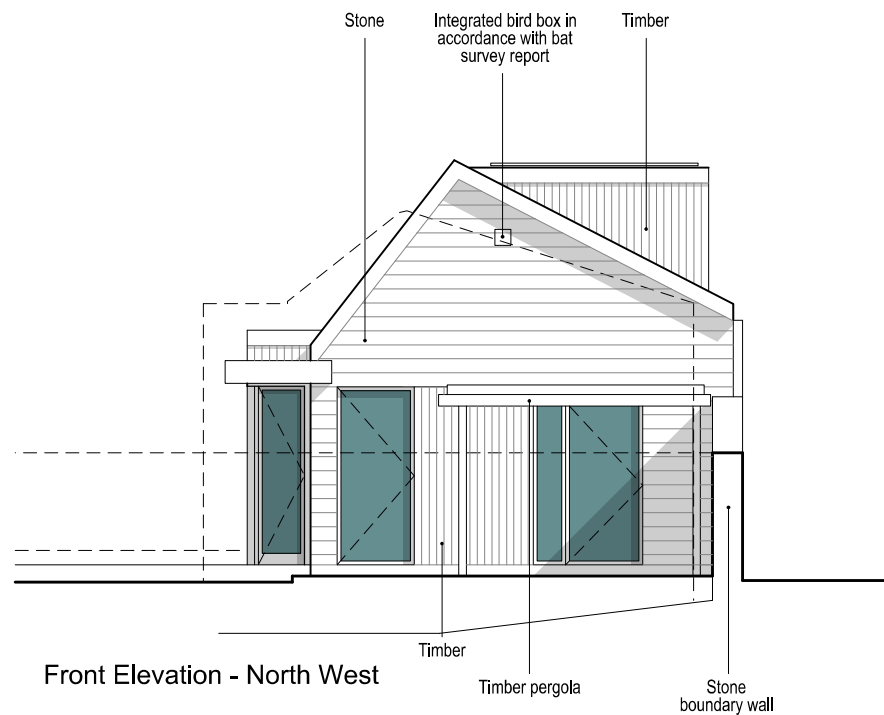

more
 architecture

41 Storrs Hall Road
 Sheffield S6 5AW
 m. 07968778807

PROJECT TITLE
**Berry Well,
 Penistone**
 DRAWING TITLE
Proposed Elevations

STATUS
PLANNING
 DRAWING No.
(PL)A501

DATE
22.06.26

SCALE
1:100 @ A3
 REVISION
D