
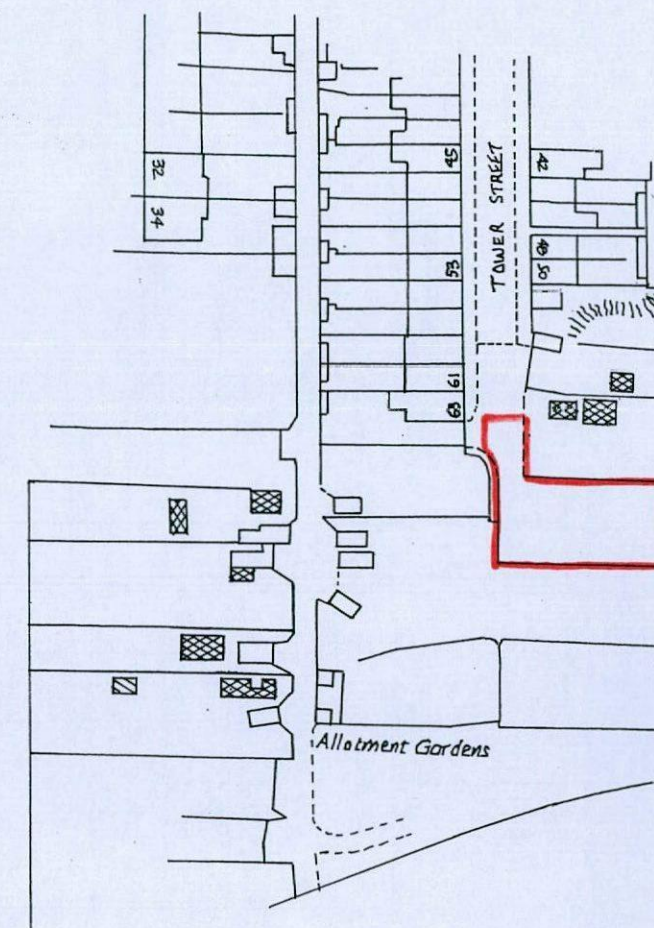


N.B. Indicative Layout Only

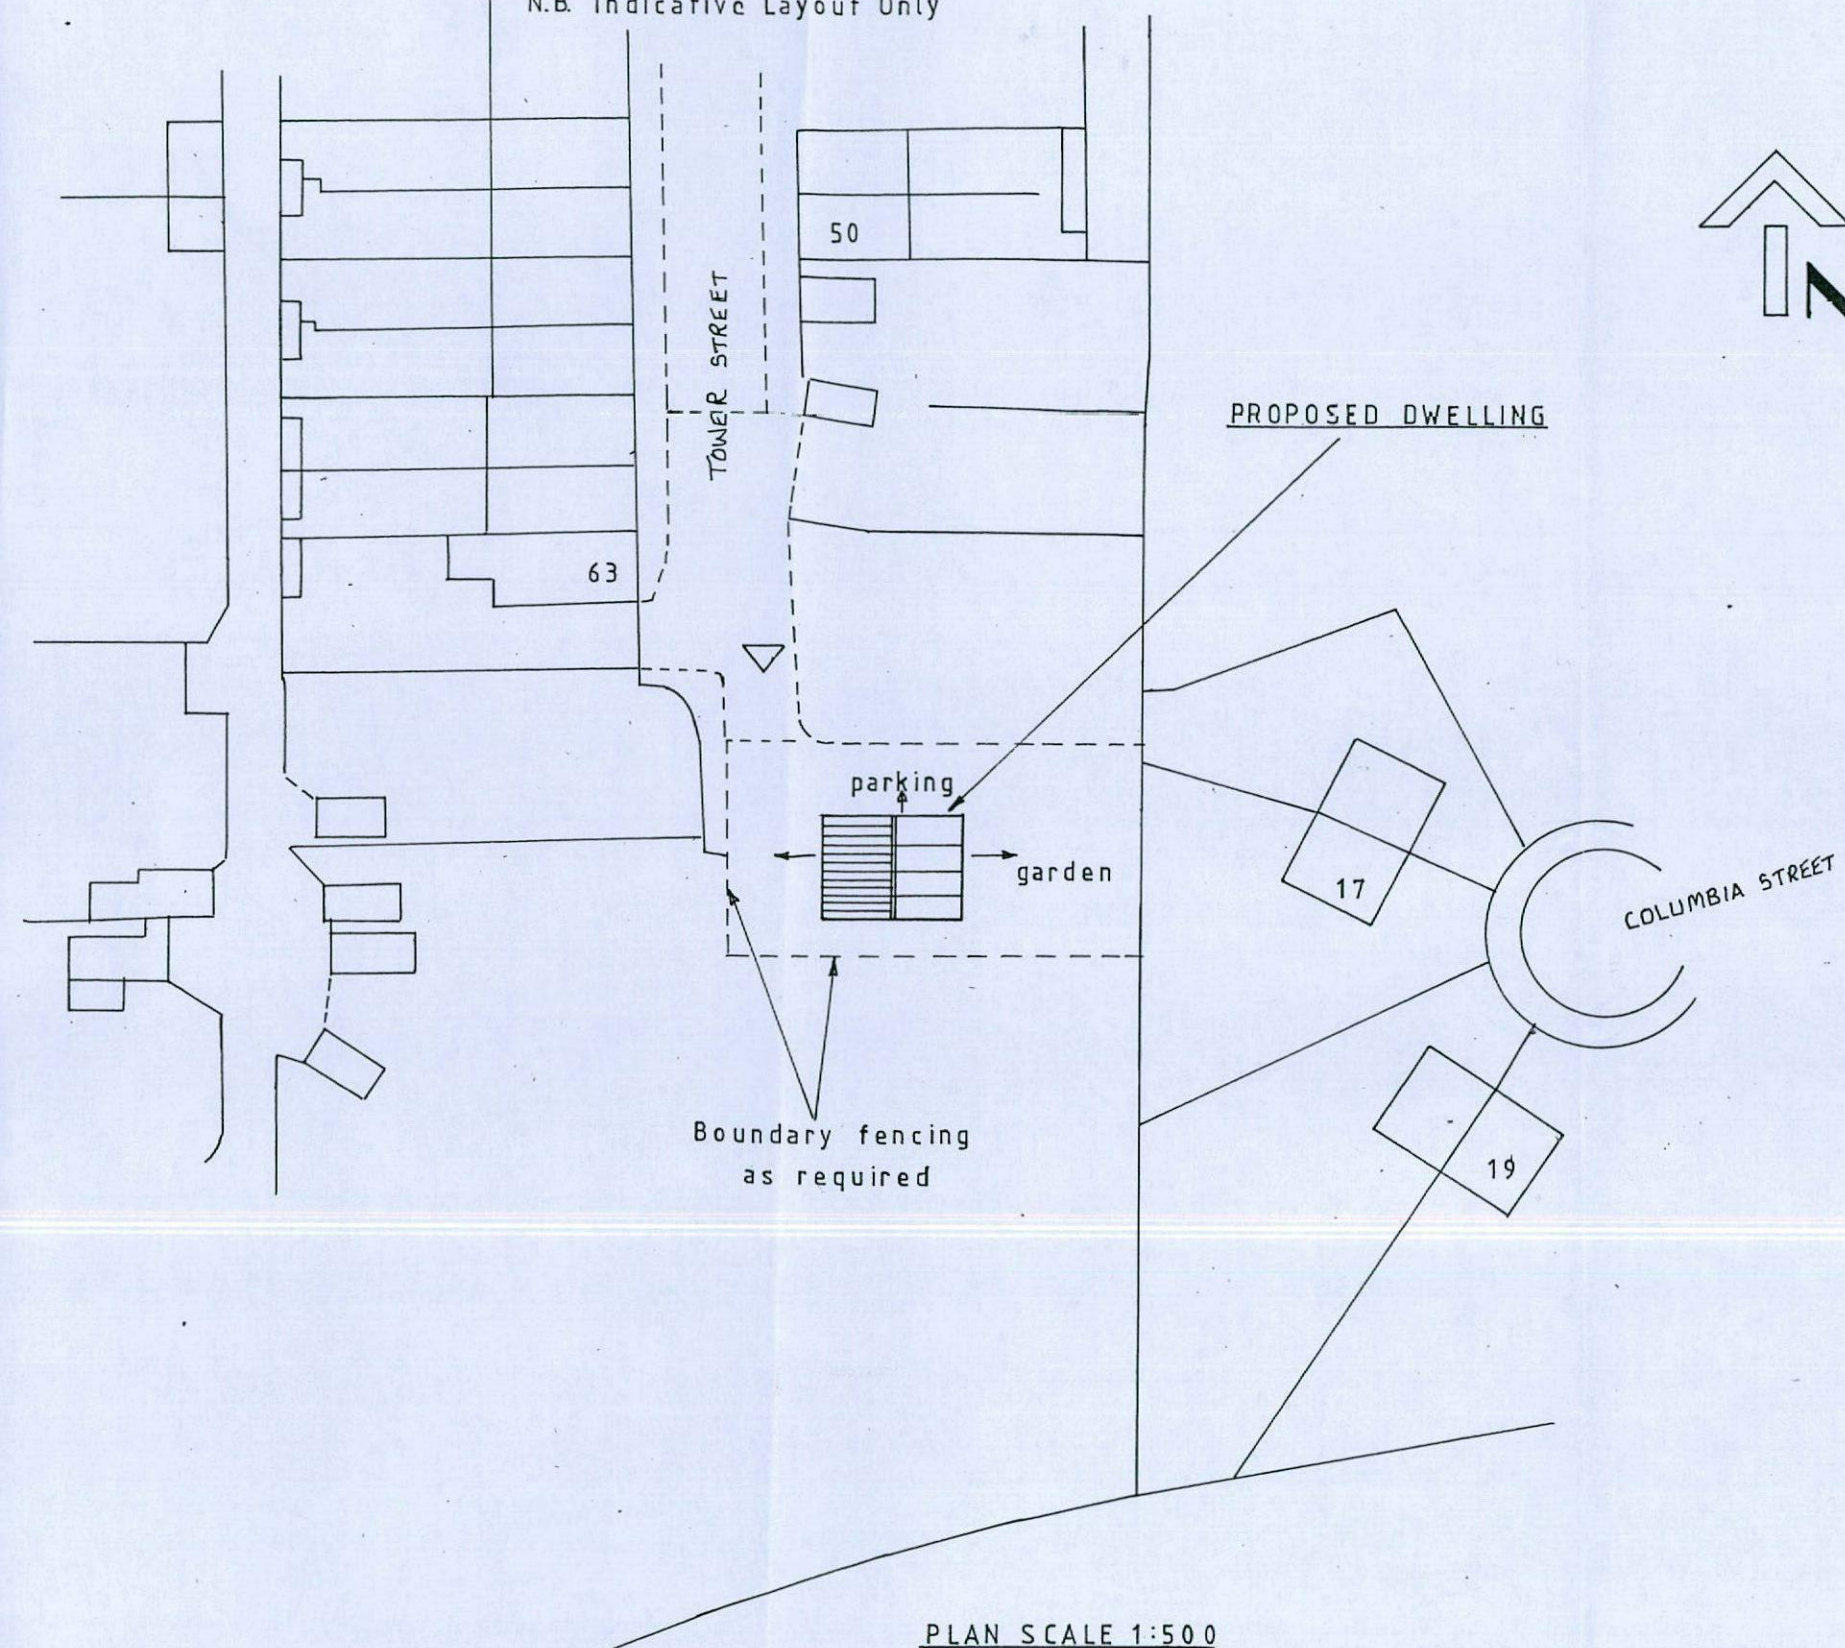

Site off Tower Street, Barnsley.
 Proposed Erection of Detached Dwelling.
 Applicant: Mr K Porter – October 2017
 Plan Scales 1:500 & 1:1250