



Changes Ground Floor

Addition of Porch
Remove Entrance and Enlarge
Kitchen
Store Removed and Bathroom
Enlarged

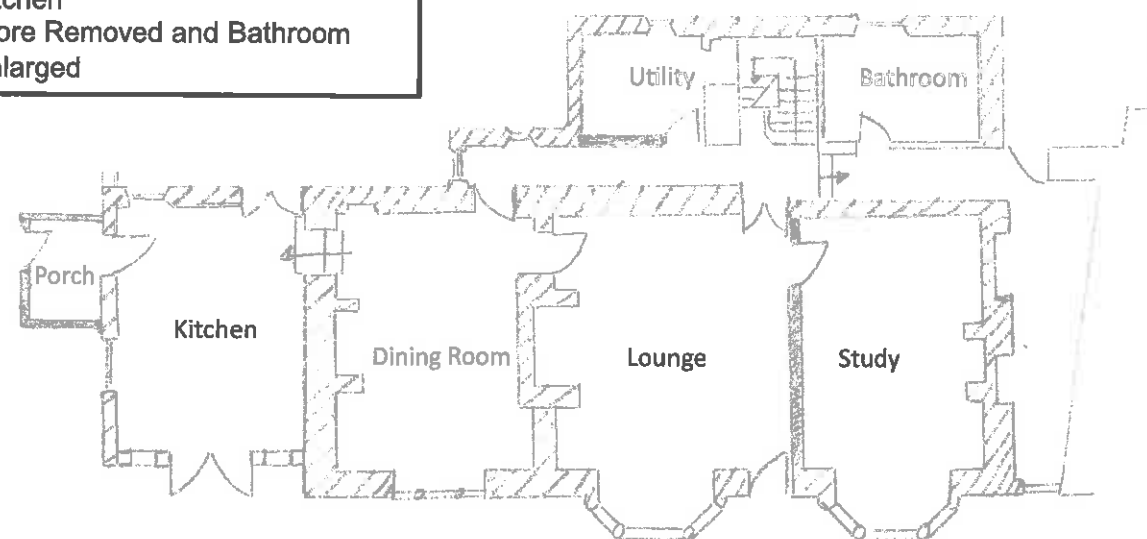


Ground Floor

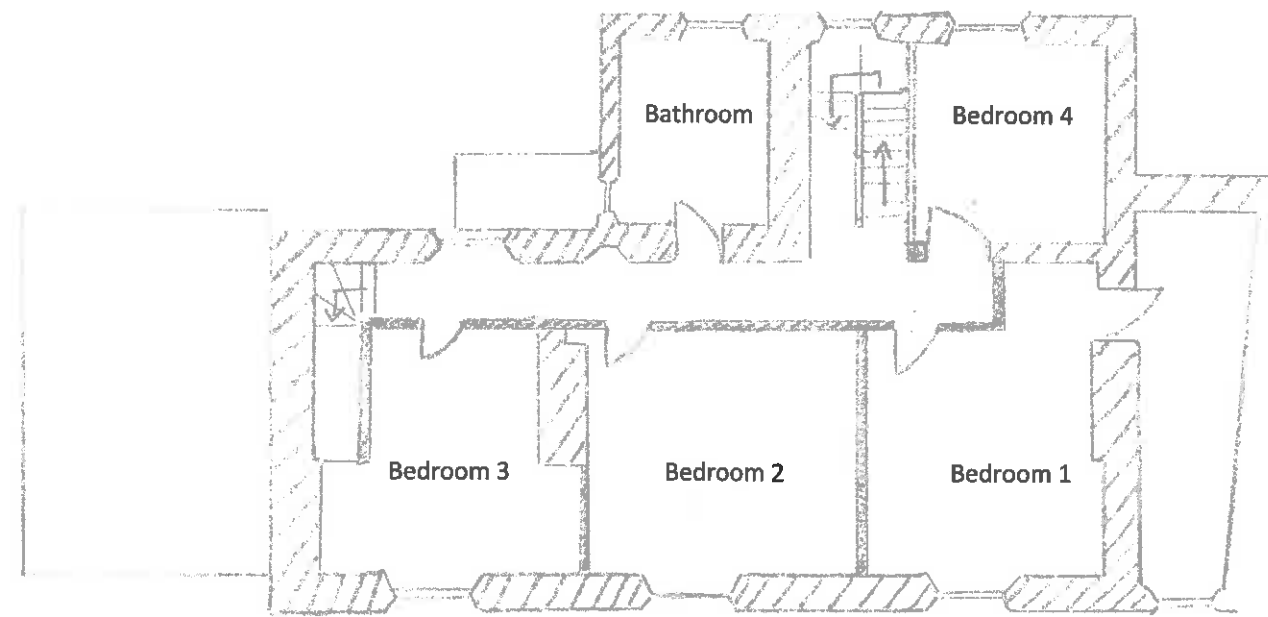

First Floor

Changes First Floor

Remove Bathroom and Convert to Bedroom 4
Move landing wall back to create new doorways to
Bedroom 1 and 4
Install Staircase to access attic space

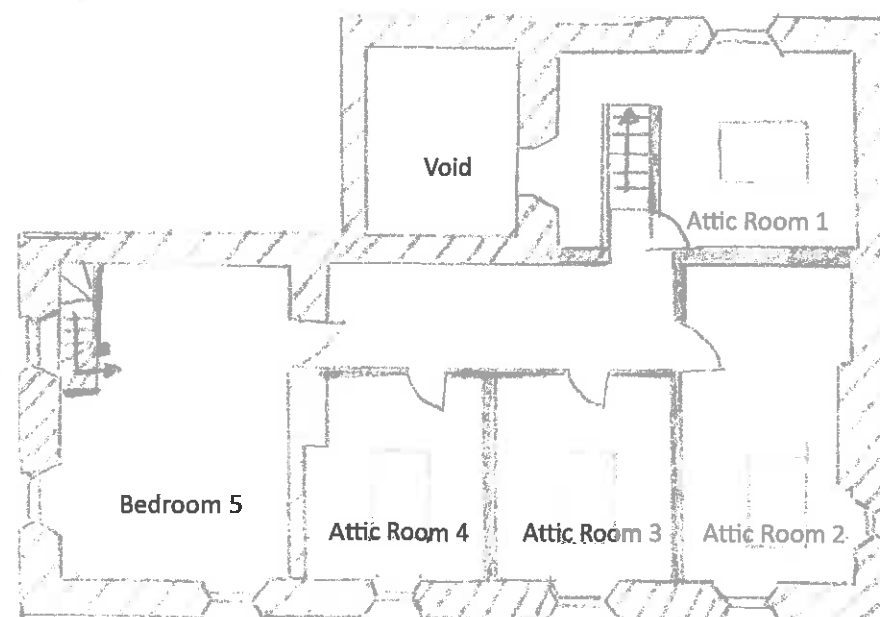

Second Floor

Changes Second Floor

Addition of Conservation Style rooflights to Attic
Rooms 1-4
Opening of existing openings to Attic Rooms
1,2,3 and 5 and explore opening of aperture to
attic room 4
Addition of heating circuit to attic space
Restoration and replacement of purlins and
trusses in line with report submitted
Future re-plastering and flooring to allow use of
the attic rooms

10 Worsbrough Village
Barnsley S70 5LW

Drawn By Chris Davis 30th October
2016

Scale 1:100

Floor Sections Proposed