



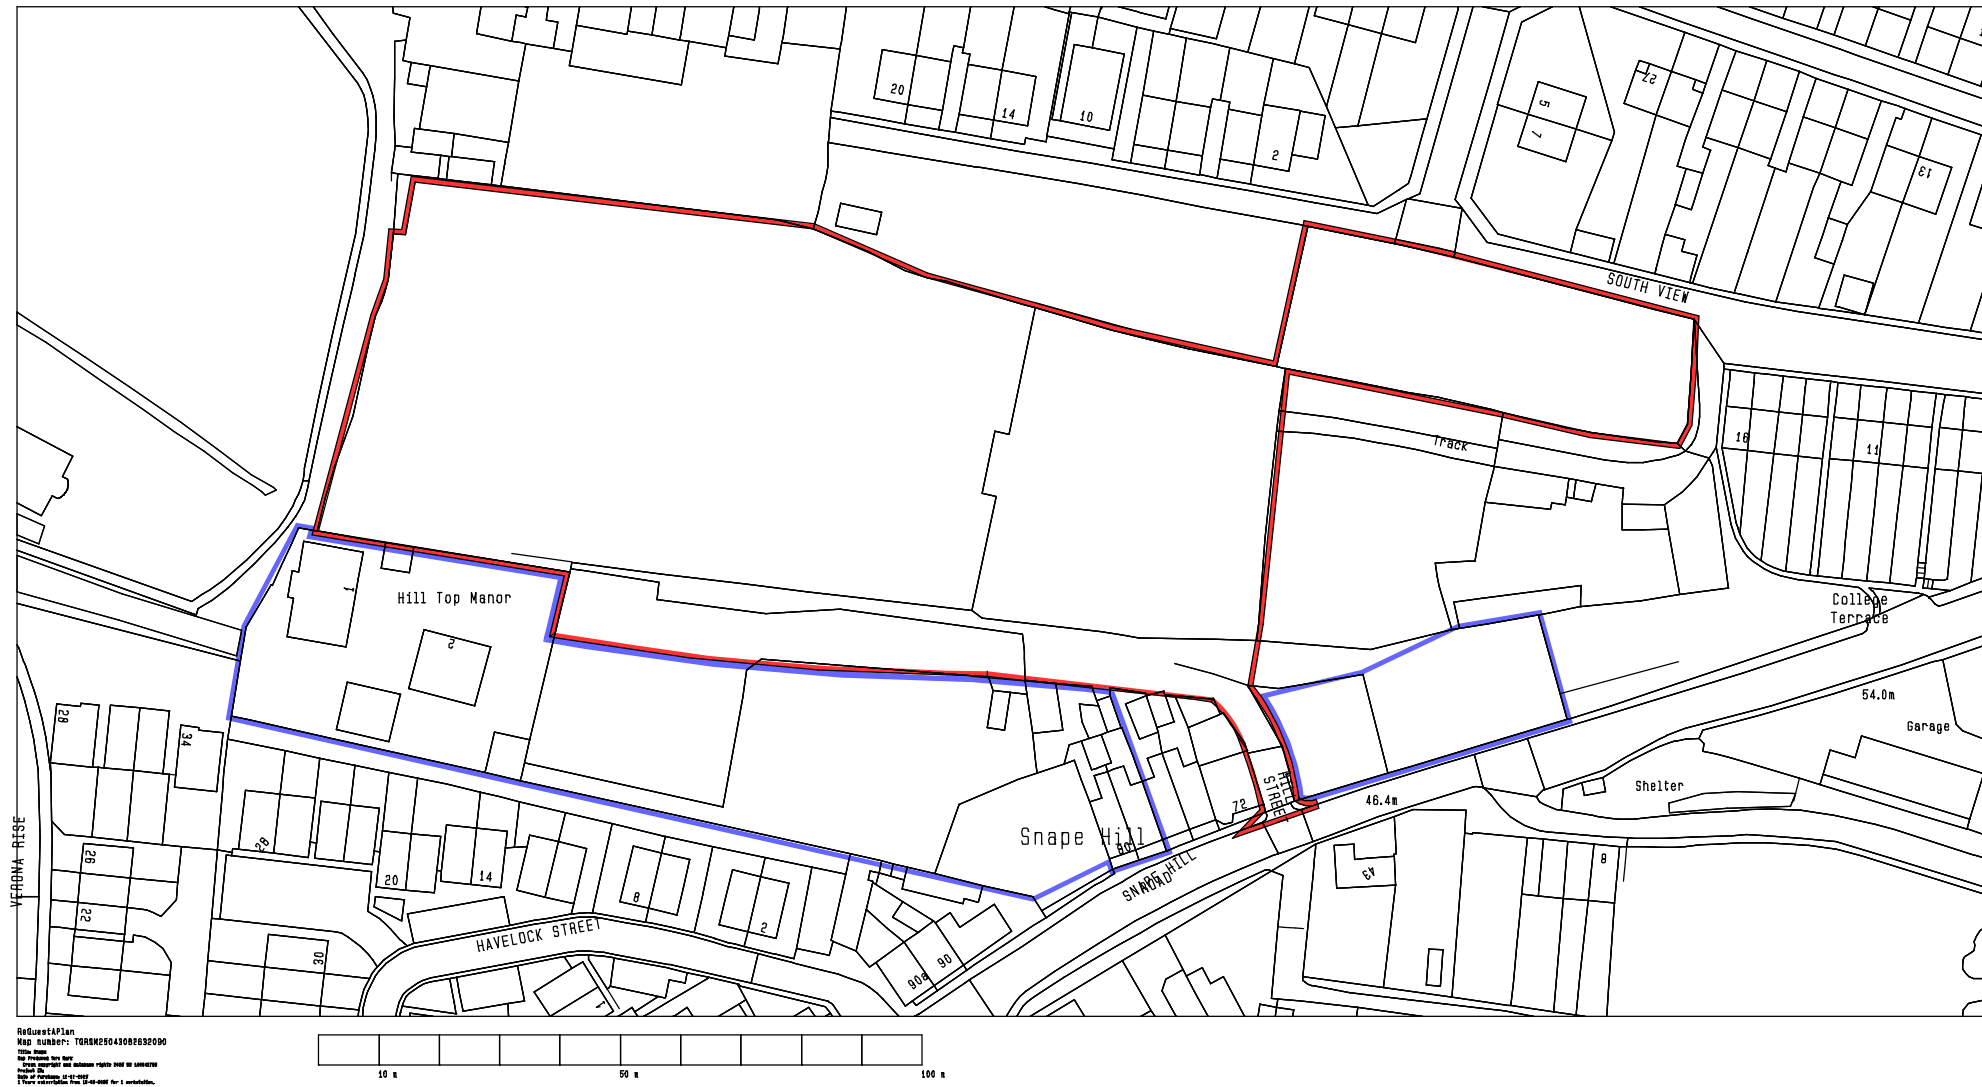

SCALE :

1:250

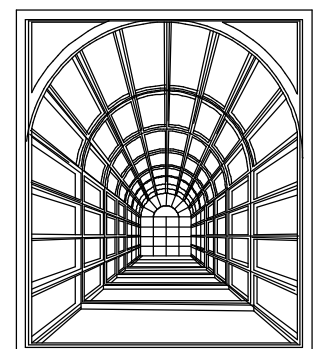

Mark Smith - Architectural Design

3 Dene Road, East Dene,
Rotherham. S65 2SE.

Telephone : 07720 525438