





Existing SW View



Proposed SW View

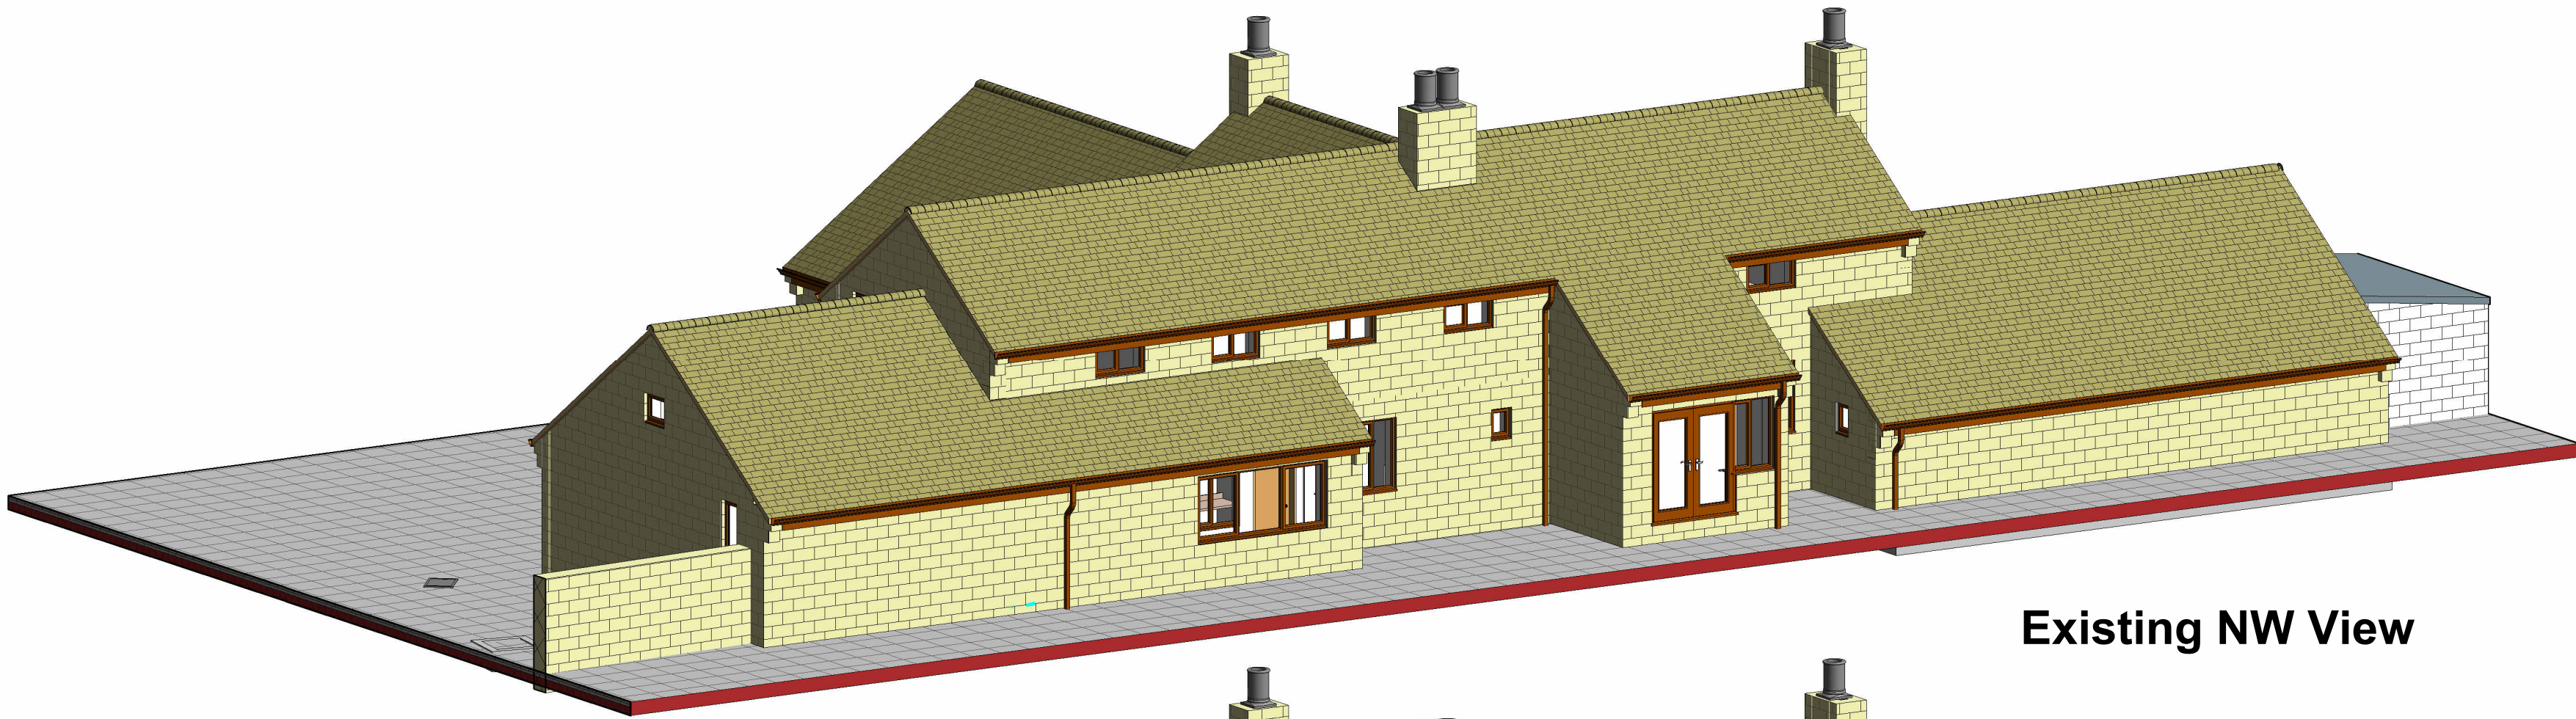

Existing NW View

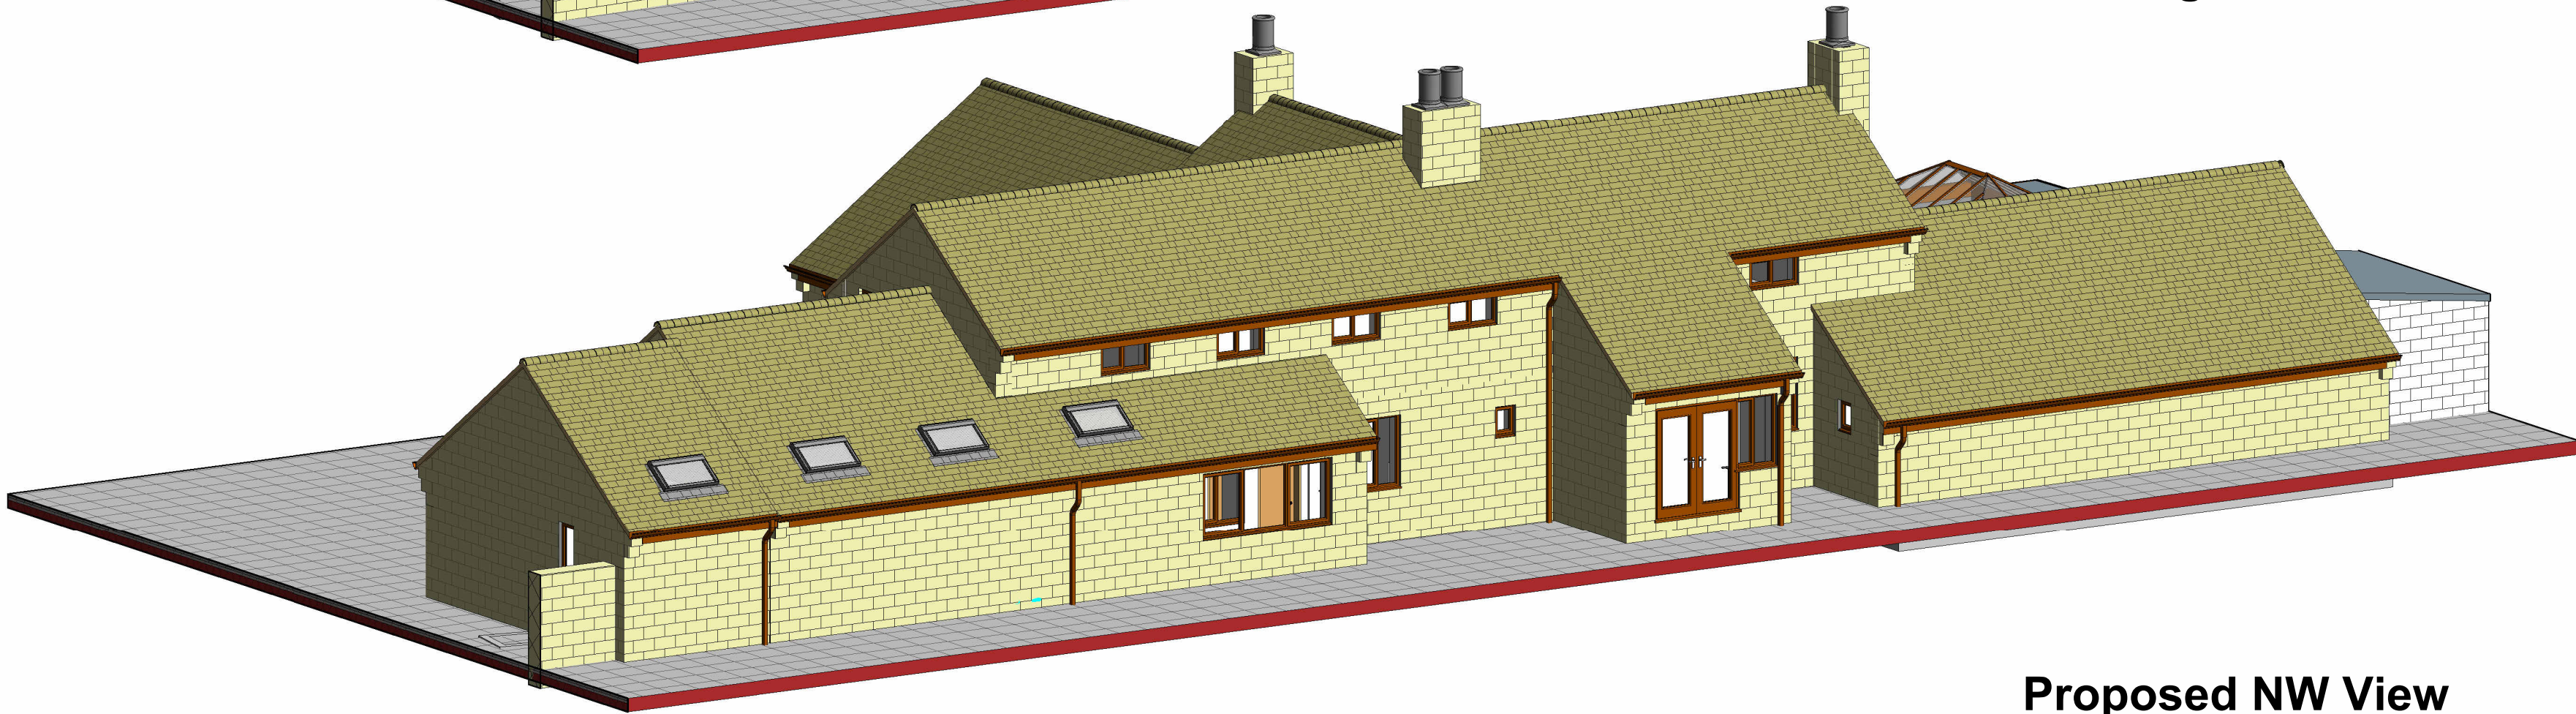

Proposed NW View

No.	DESCRIPTION	DATE
A	Issued for Information	24/01/24
B	Issued for Planning Permission	18/03/24

NORTH CONSTRUCTION:
DESIGN & BUILD
from conception to completion

26 Church St.
Gawber
S.Yorks
S75 2RH

Tel: 01226 828972
Mob: 07974116241
<https://bennorth60.wixsite.com/ncdb>

Project Title

MARK BILOUS
PROPOSED EXTENSION
MILL HOUSE, REDBROOKE RD. S75 2RS

Drawing Title

3D Views

Scale	Drawn By	Checked By	Date
N/A	BN	MB	18/03/24

Drawing Number	Revision
NCBD- MBL- A108	B