



ES10 GOLDTHORPE ROUNDABOUT LANDSCAPE SKETCH DESIGN


PWP-694 | 15/04/25 | Revision 01

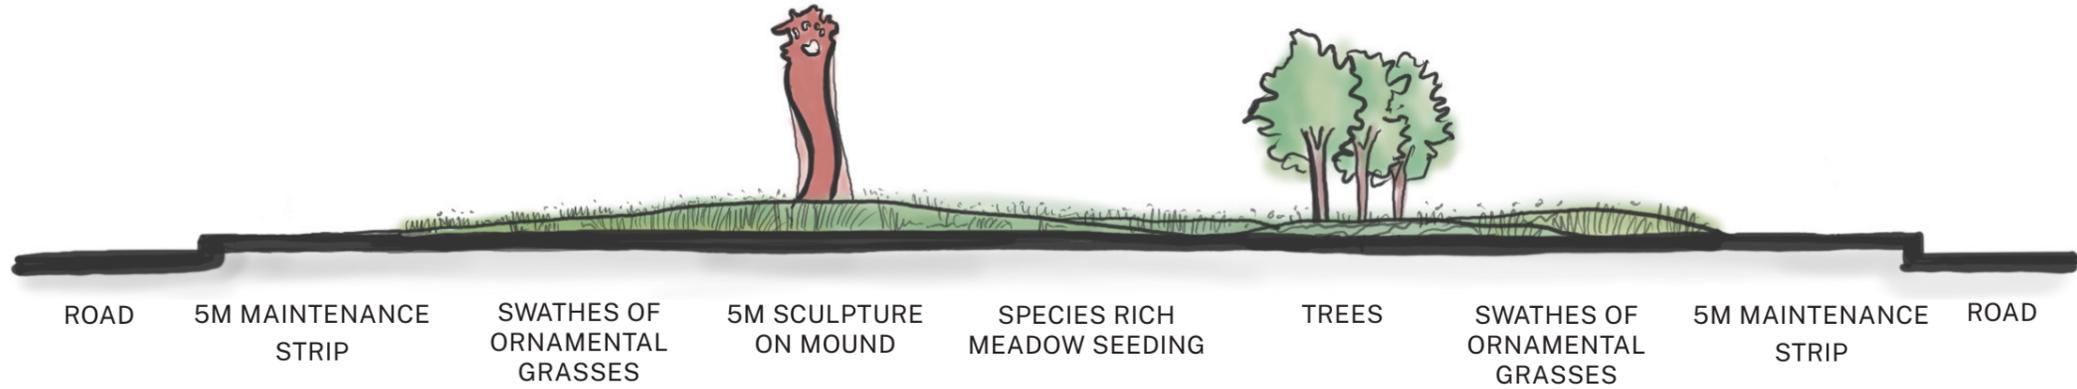

LANDSCAPE SKETCH DESIGN

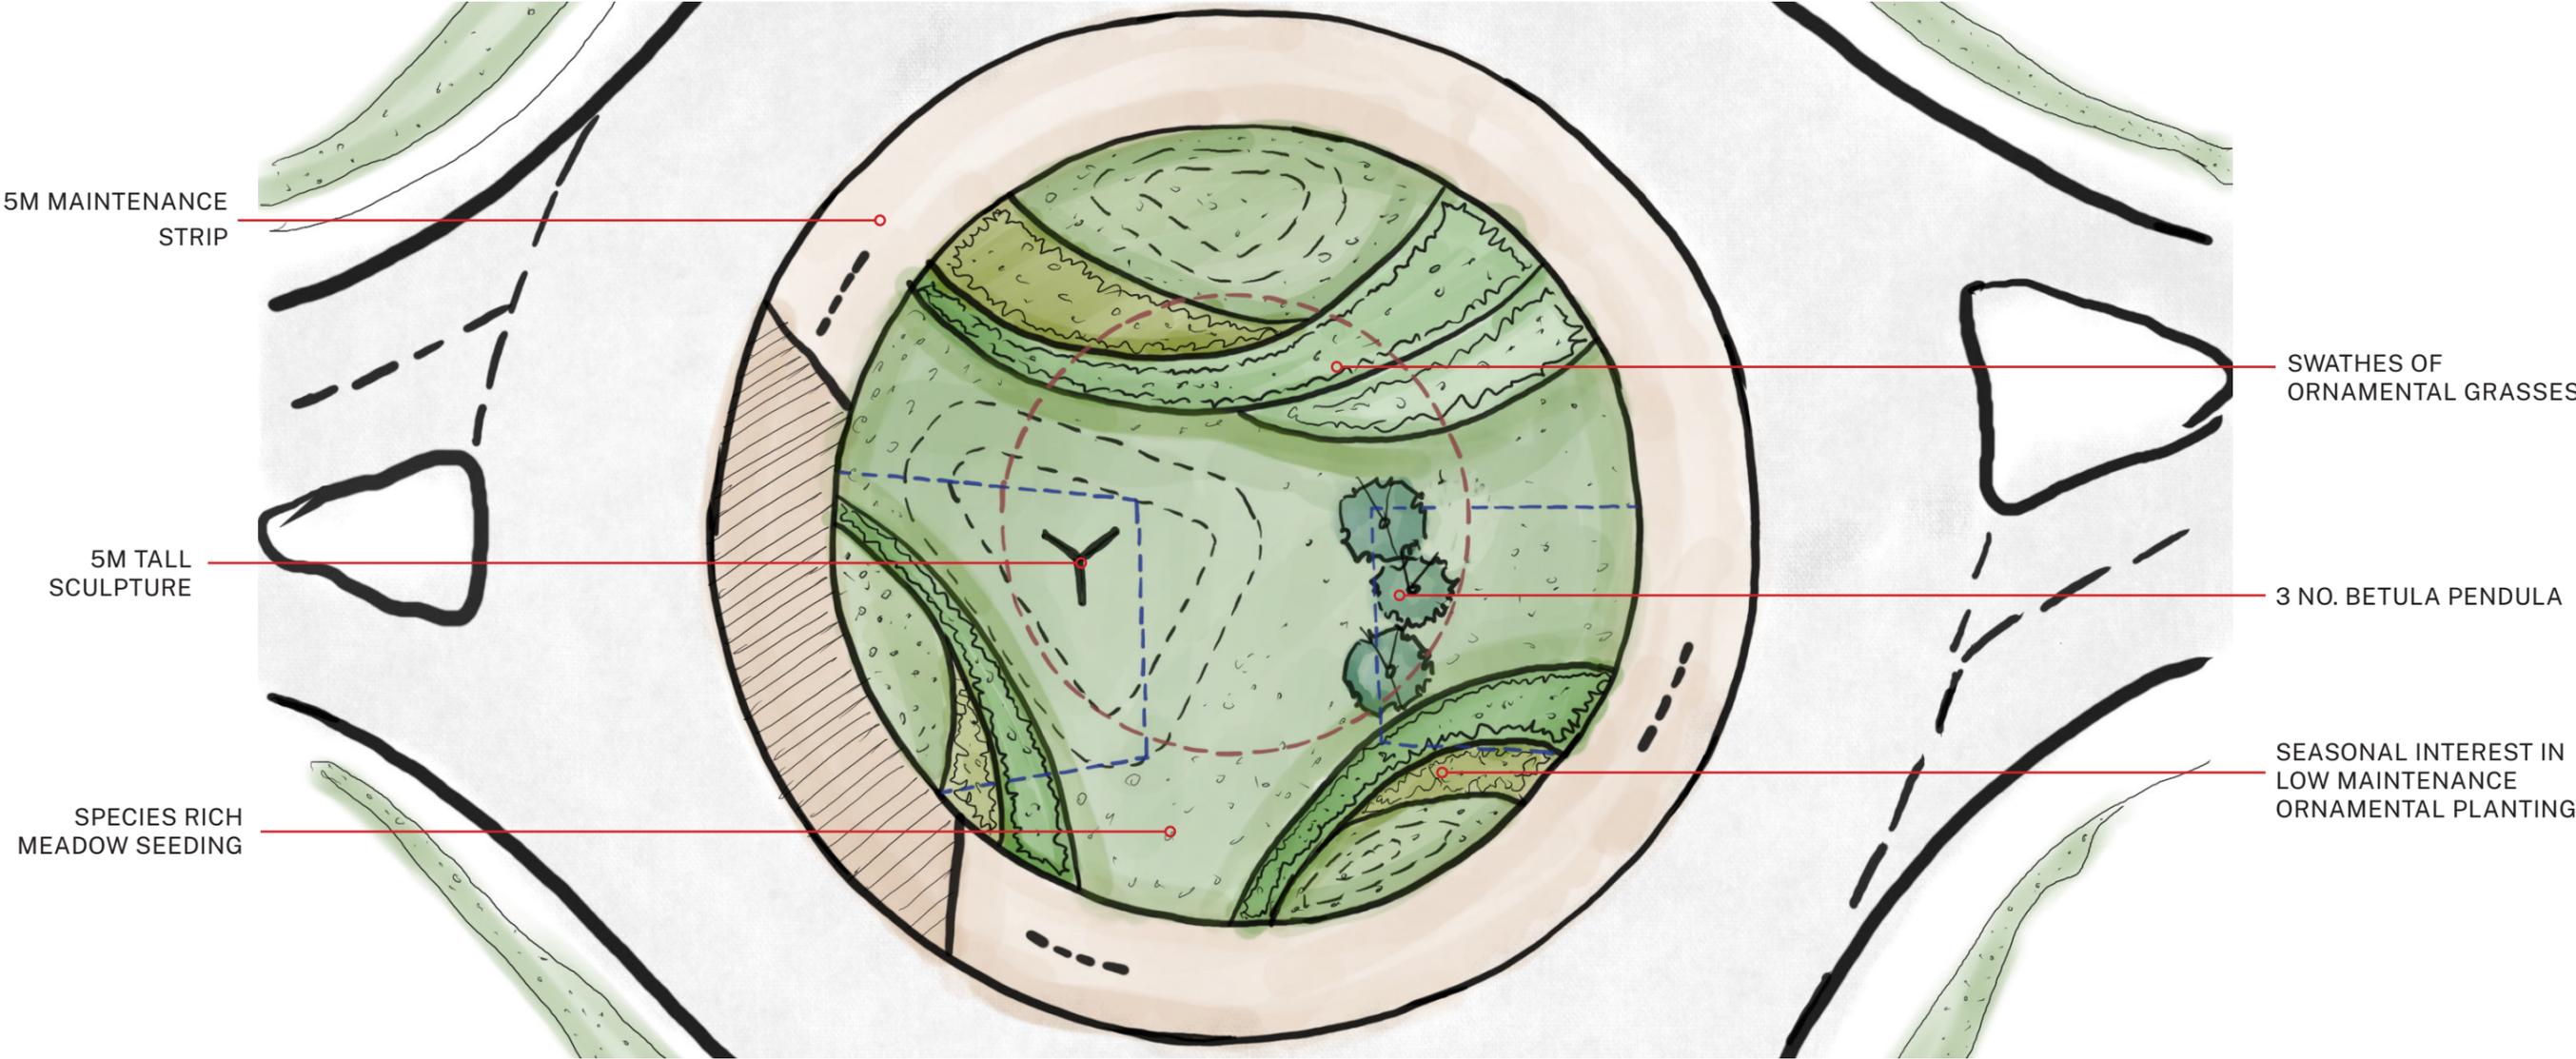

DESIGN CONSTRAINTS

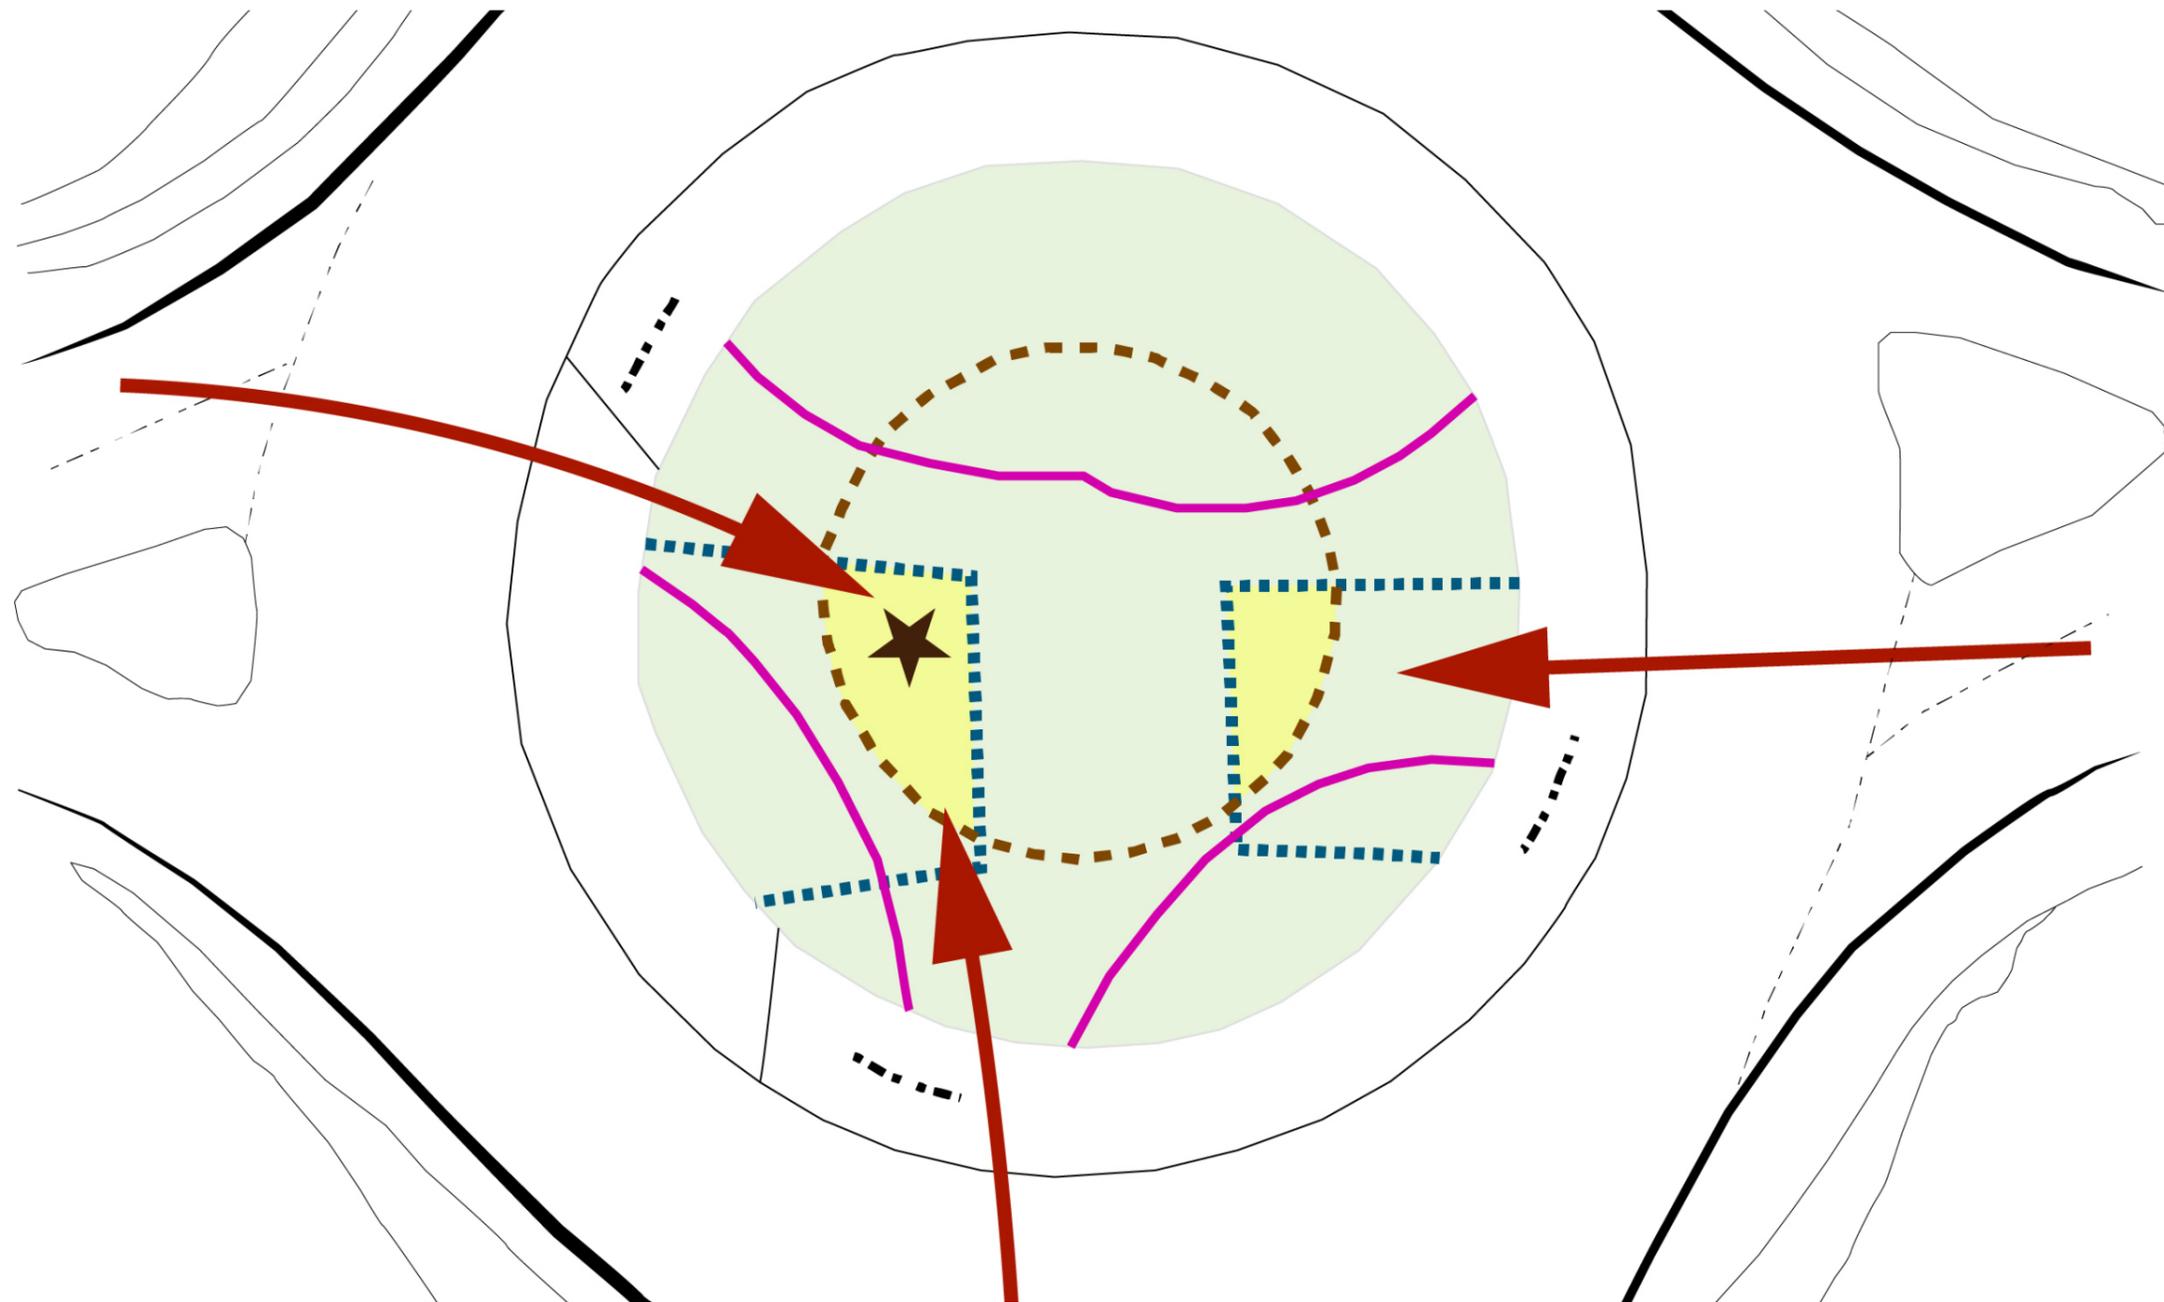

KEY

Views from roundabout entrance.



Potential zone for sculpture location



Clear zone for views to Sculpture




Area available for tree planting



Sculpture




3D SKETCH VISUAL - BIRDS EYE VIEW

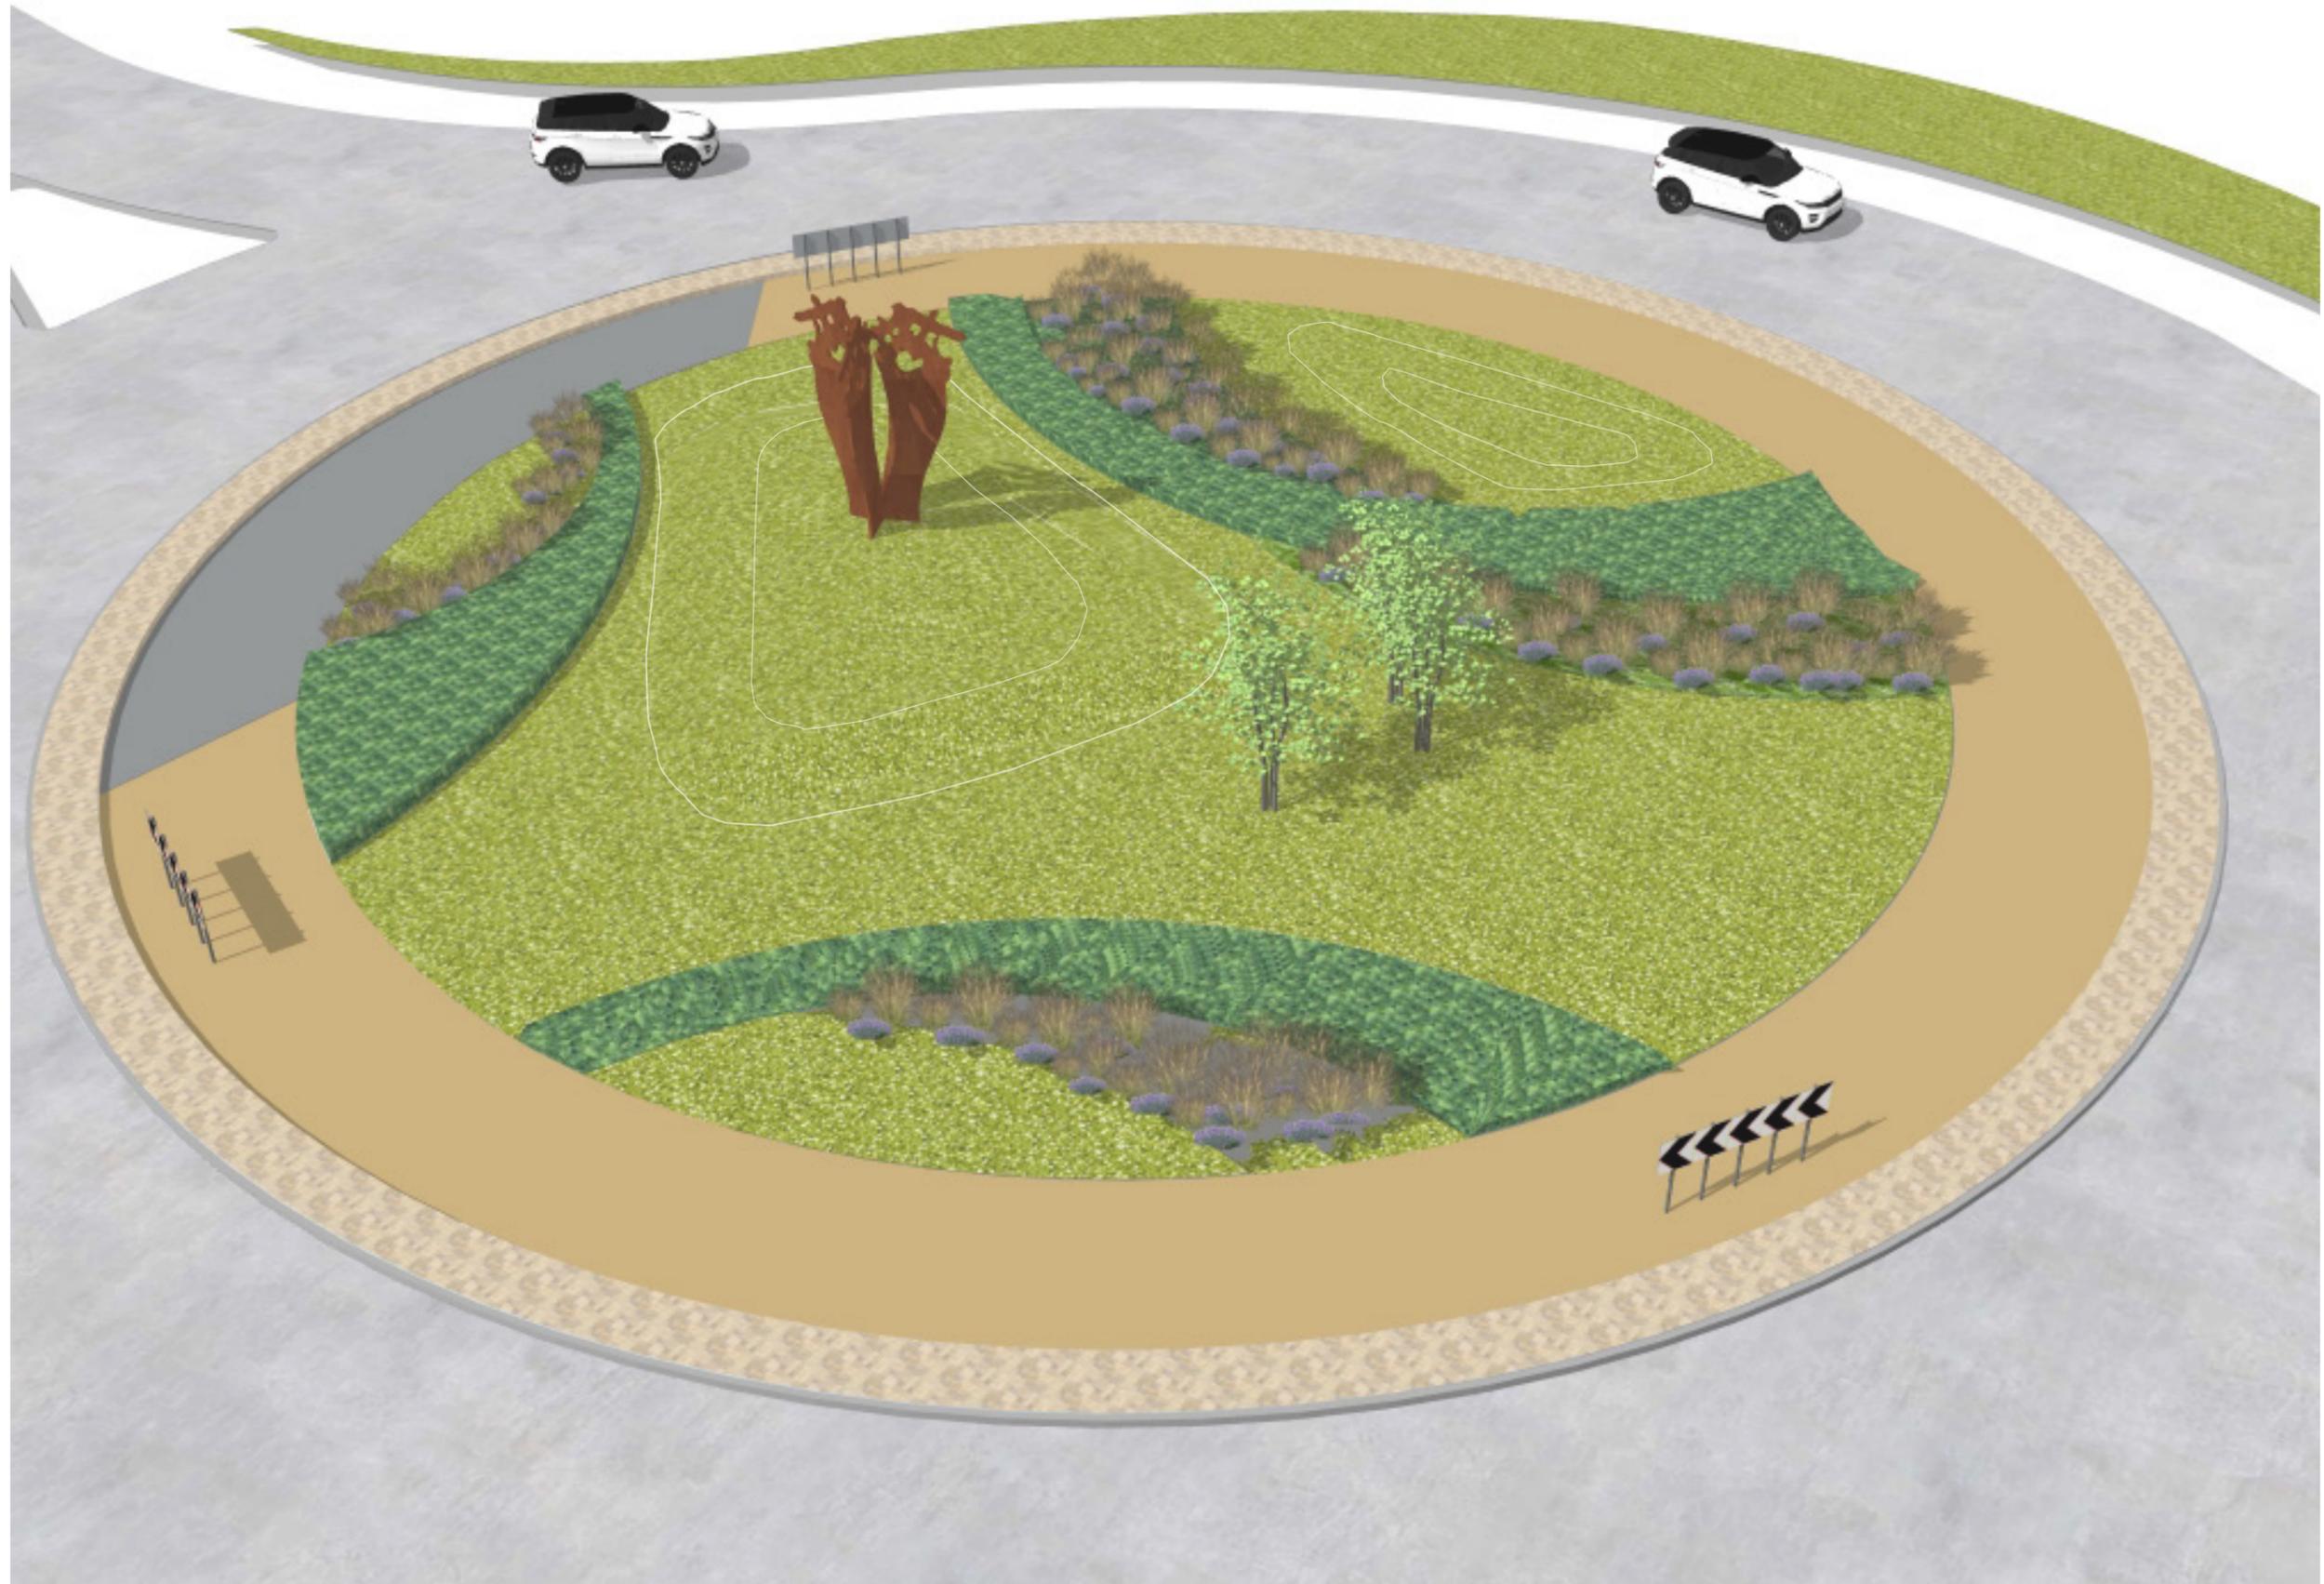

3D SKETCH VISUALS - DRIVER VIEWS

VIEW 01

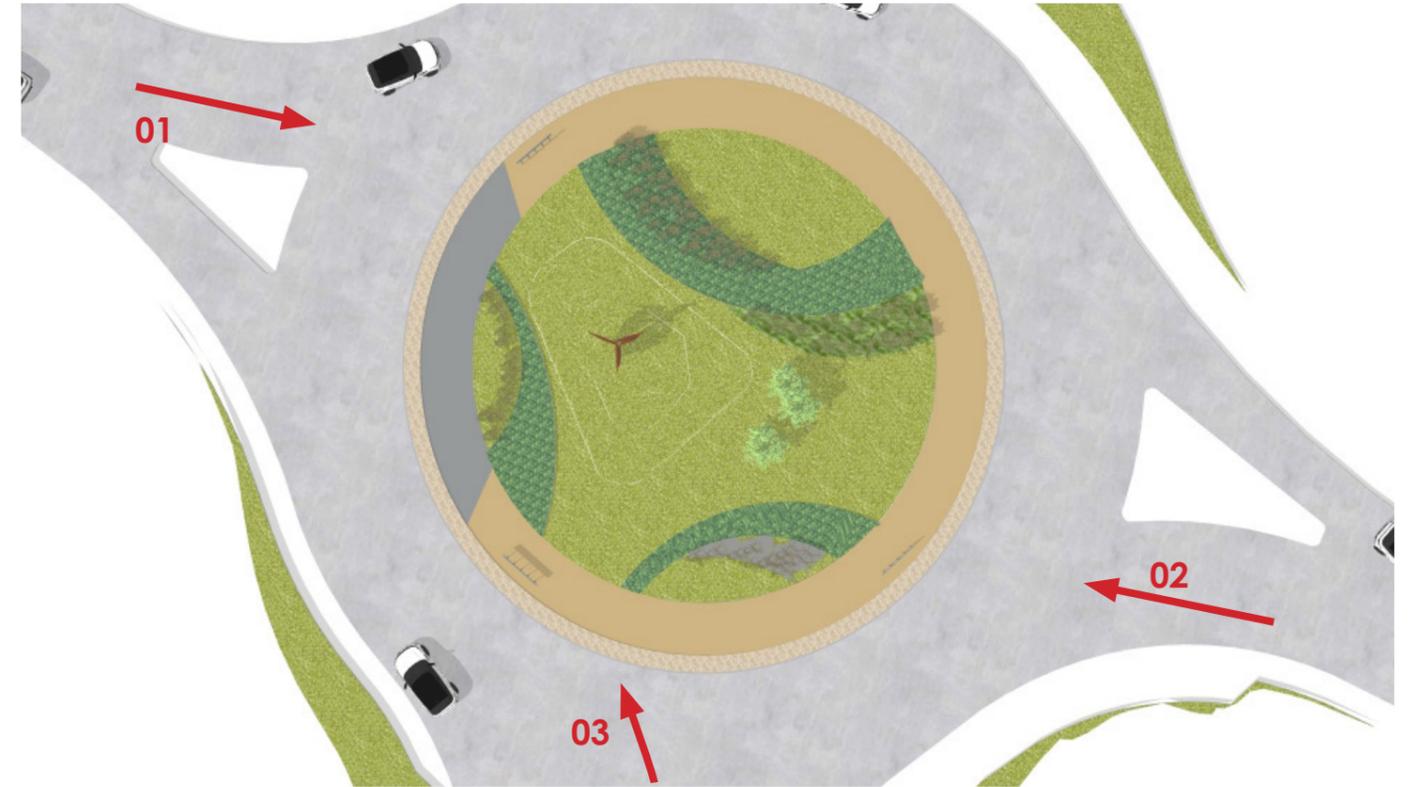

VIEW 02



VIEW 03



PRECEDENT IMAGES



WILDFLOWER PLANTING



GRASSES AND PERENNIALS



SWATHES OF ORNAMENTAL GRASSES



CONCEPT - UNDULATING STRUCTURE OF CARR DYKE



SEASONAL INTEREST