



J MOSLEY PROPOSED AGRICULTURAL BUILDING AT ROTD MOOR HOWE FARM, ROTD MOOR ROAD,
THURLSTONE, SHEFFIELD, S36 7RD ELEVATIONS (1) 1:100 @ A4 APRIL 2024

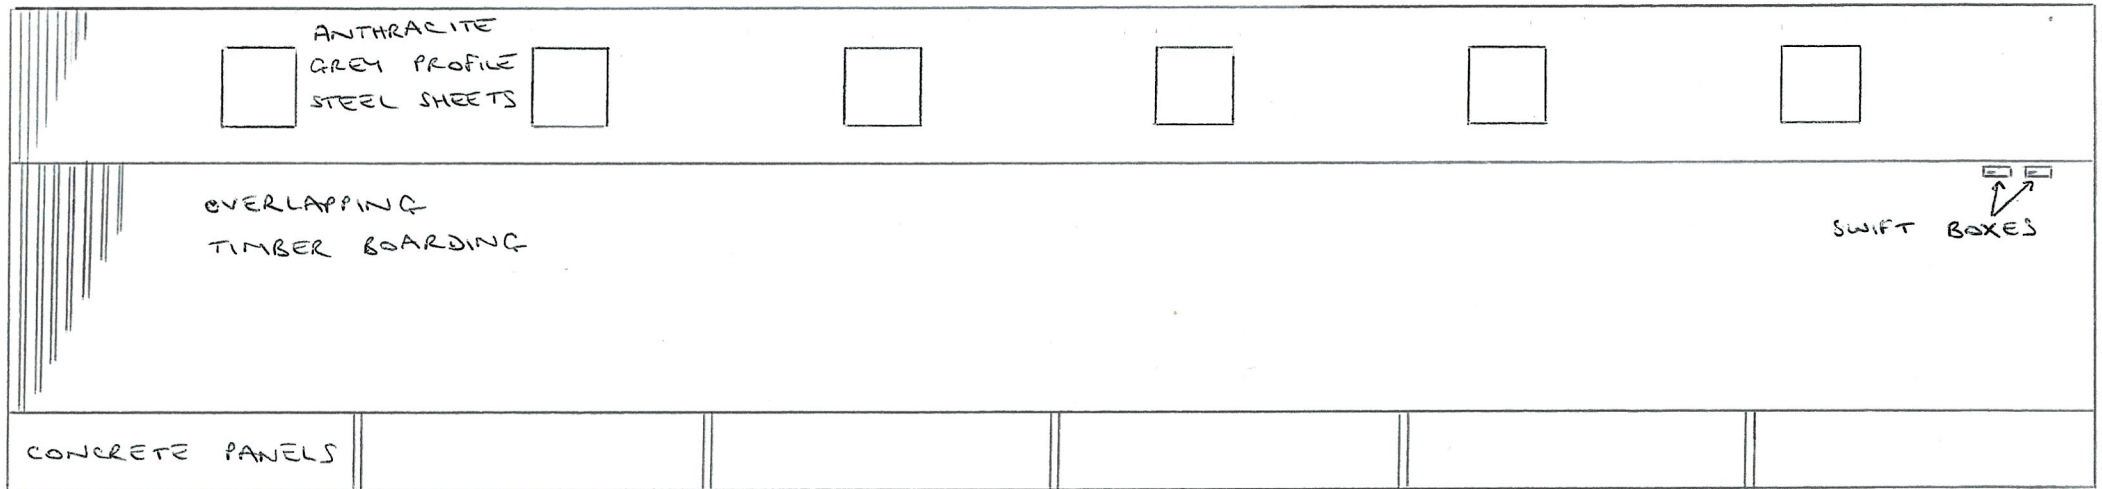

NORTHEAST ELEVATION

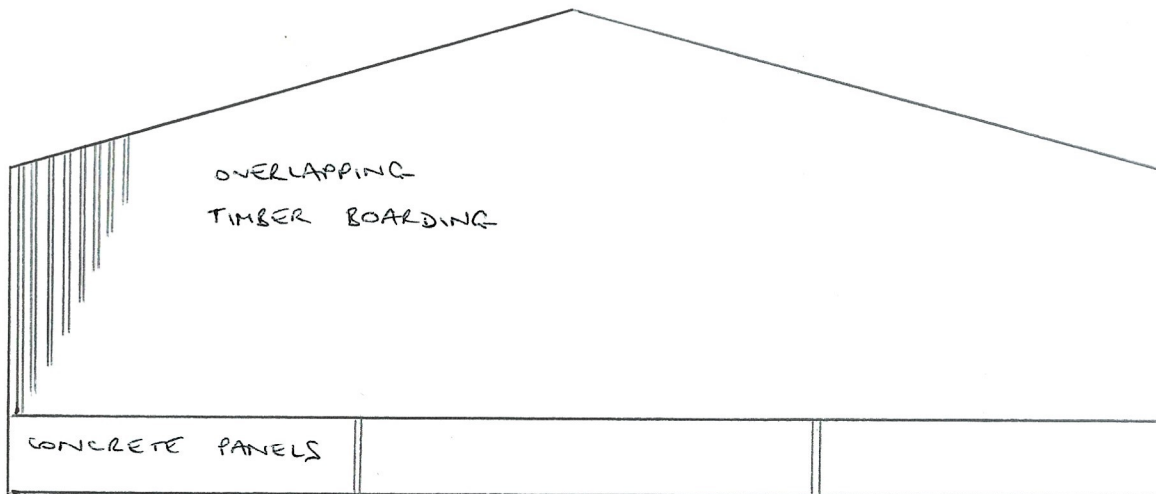

SOUTHEAST ELEVATION