



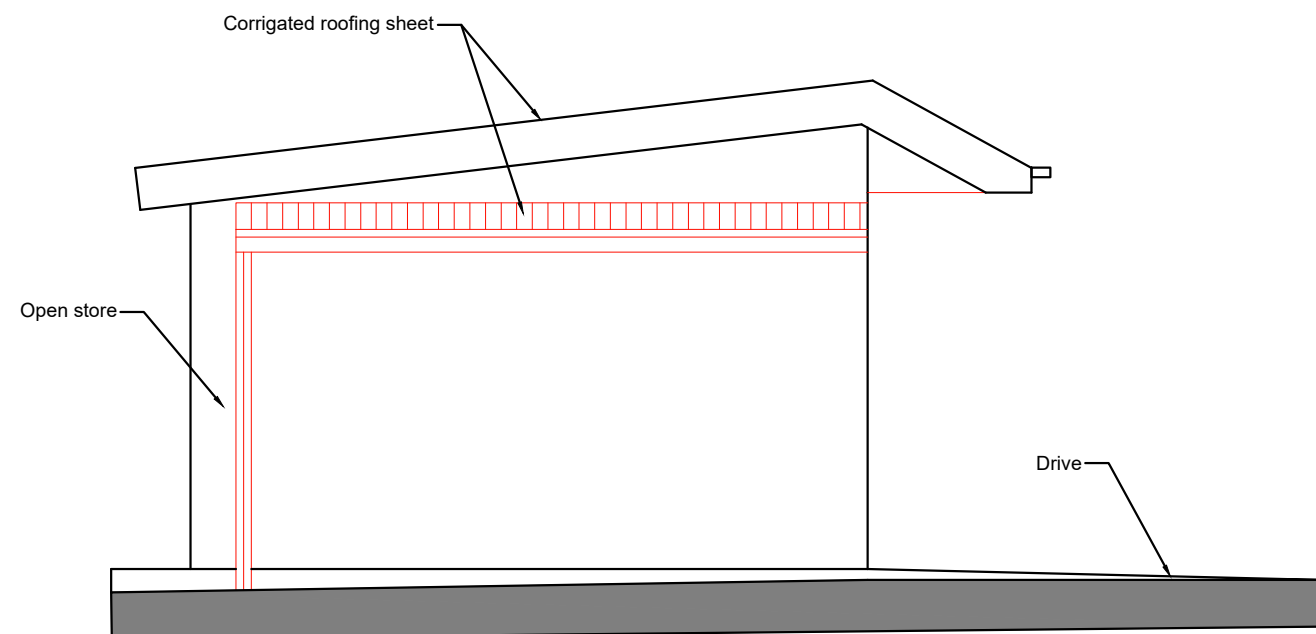

Existing side elevation
1:50

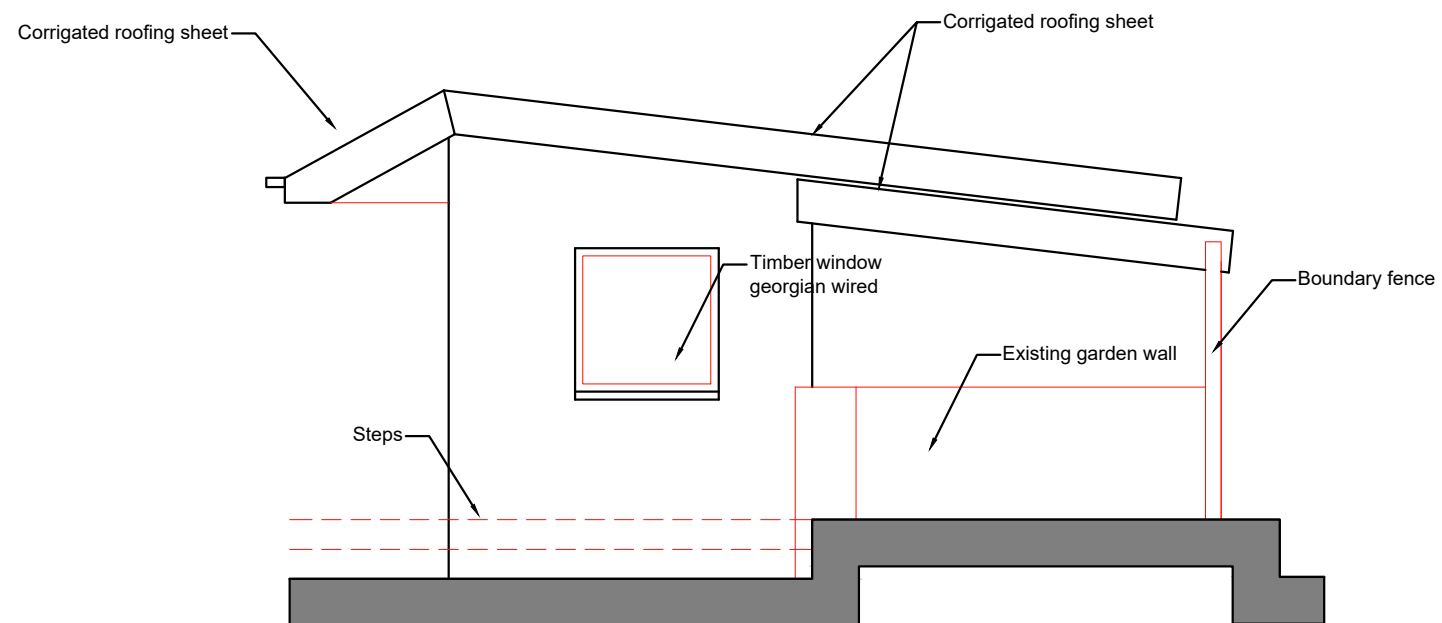

Existing side elevation
1:50

0 500 1000 1500 2000 2500mm
SCALE 1:50

Revisions	A. A-----	00-00-00
This drawing is for planning permission only and is not a construction drawing.		
Drawing Title	EXISTING-STABLES-ELEVATIONS	
Job No. - Dwg No.	AJ/2025/05	-
Client:	Allison and Jack Hawkins 1, The Gate Dodworth Barnsley S75 3LT	
Scale:	1:50	

