
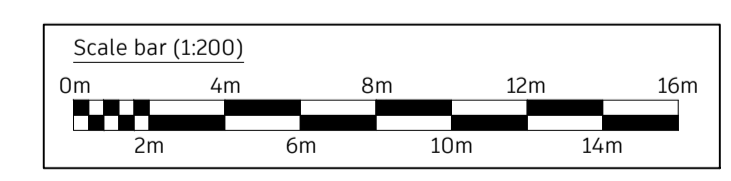
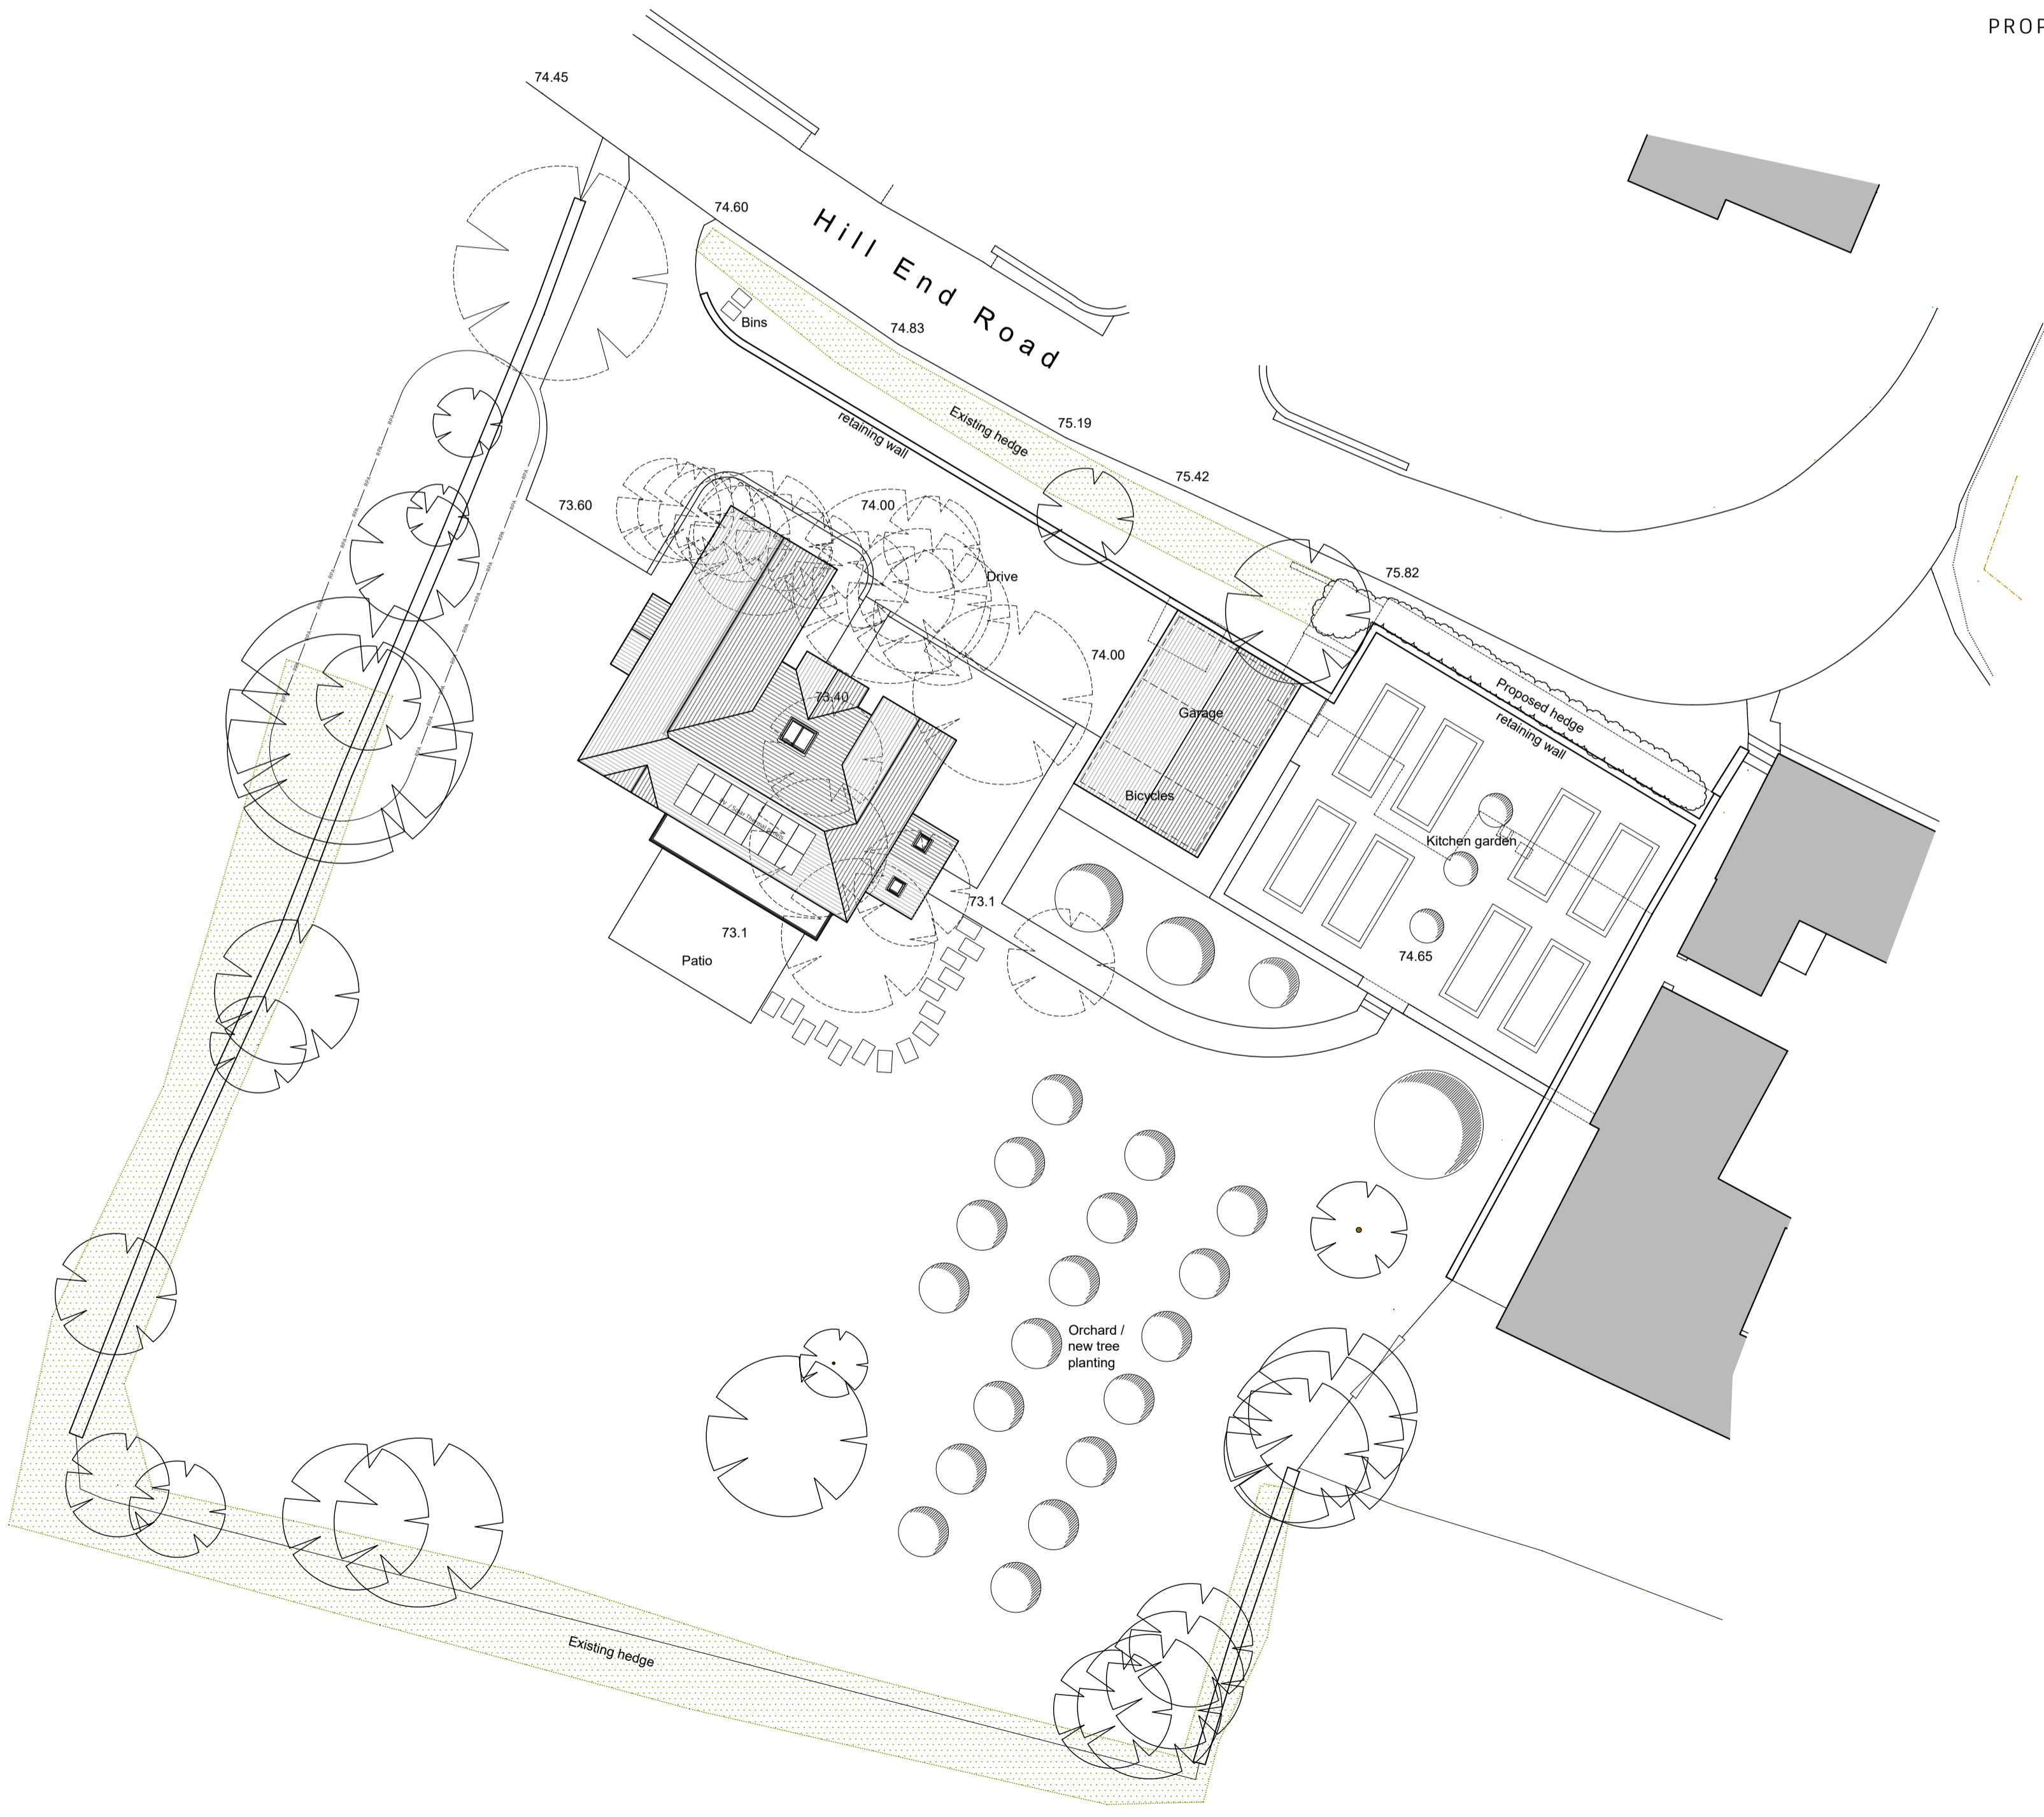
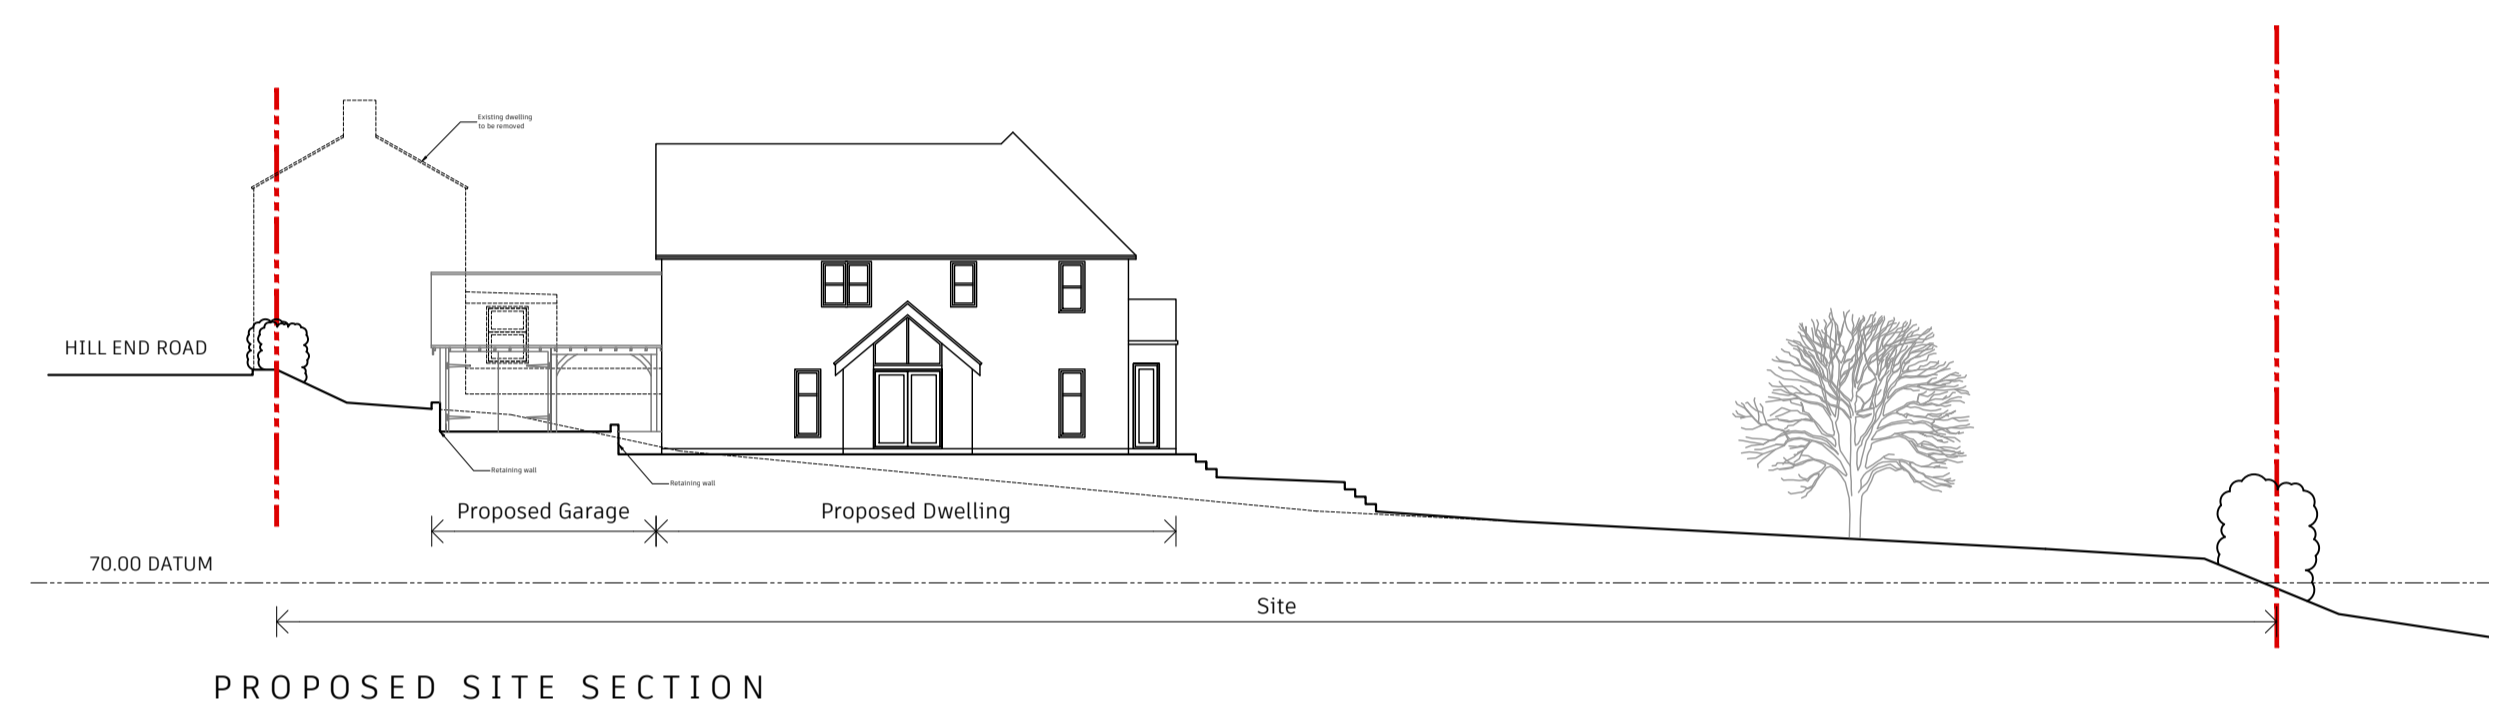
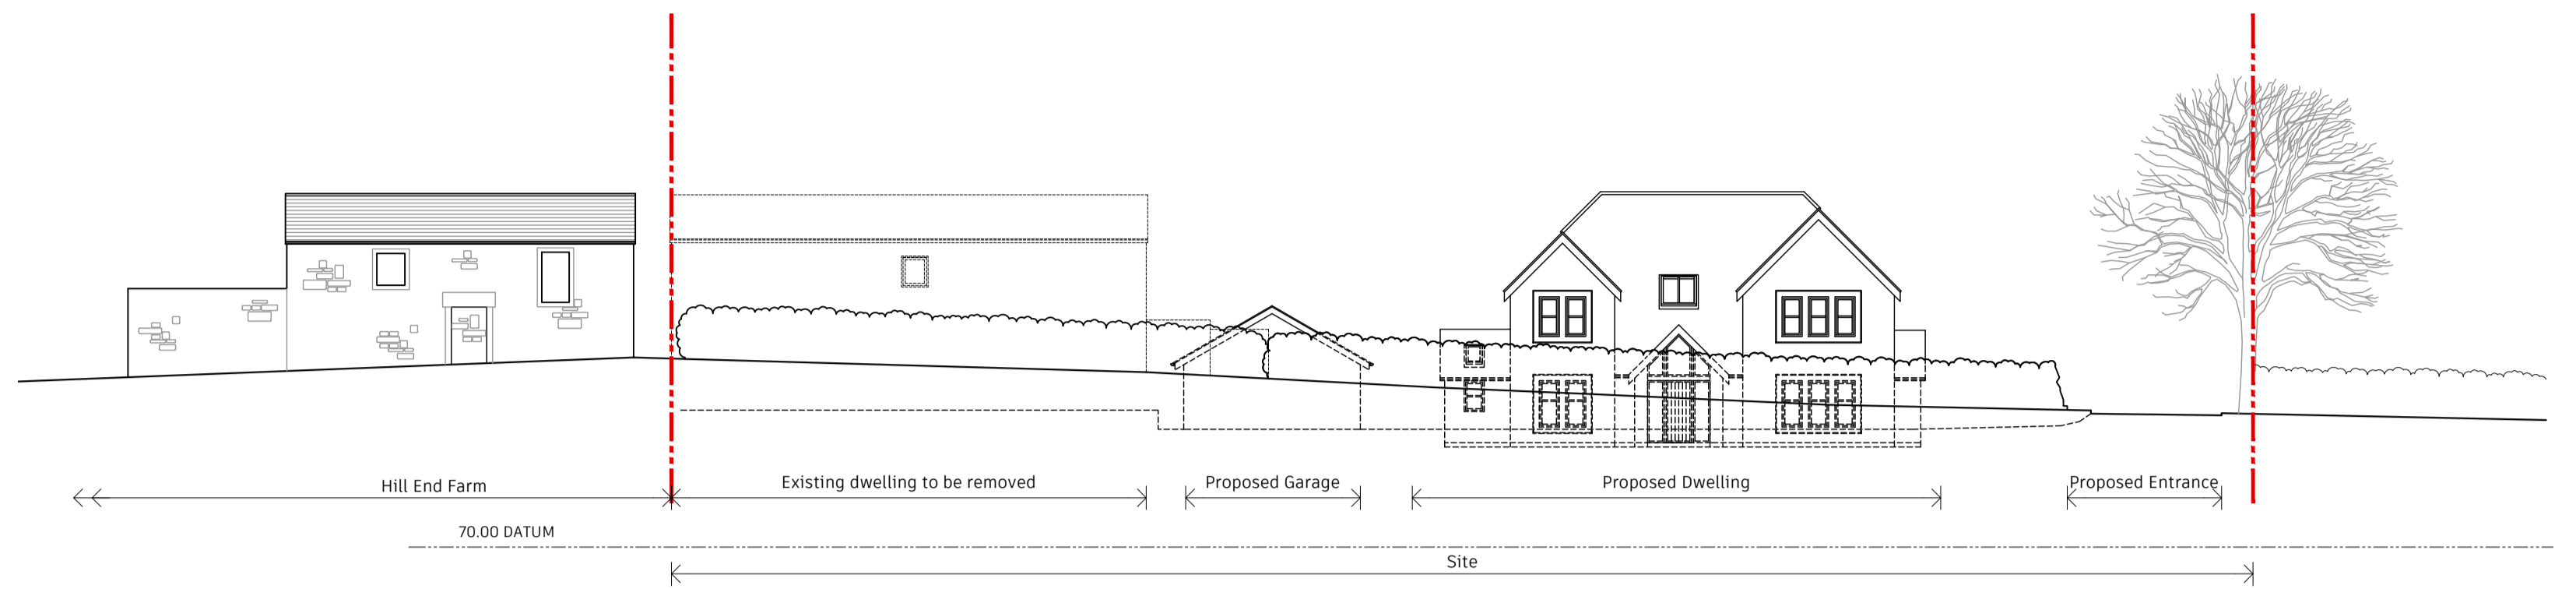
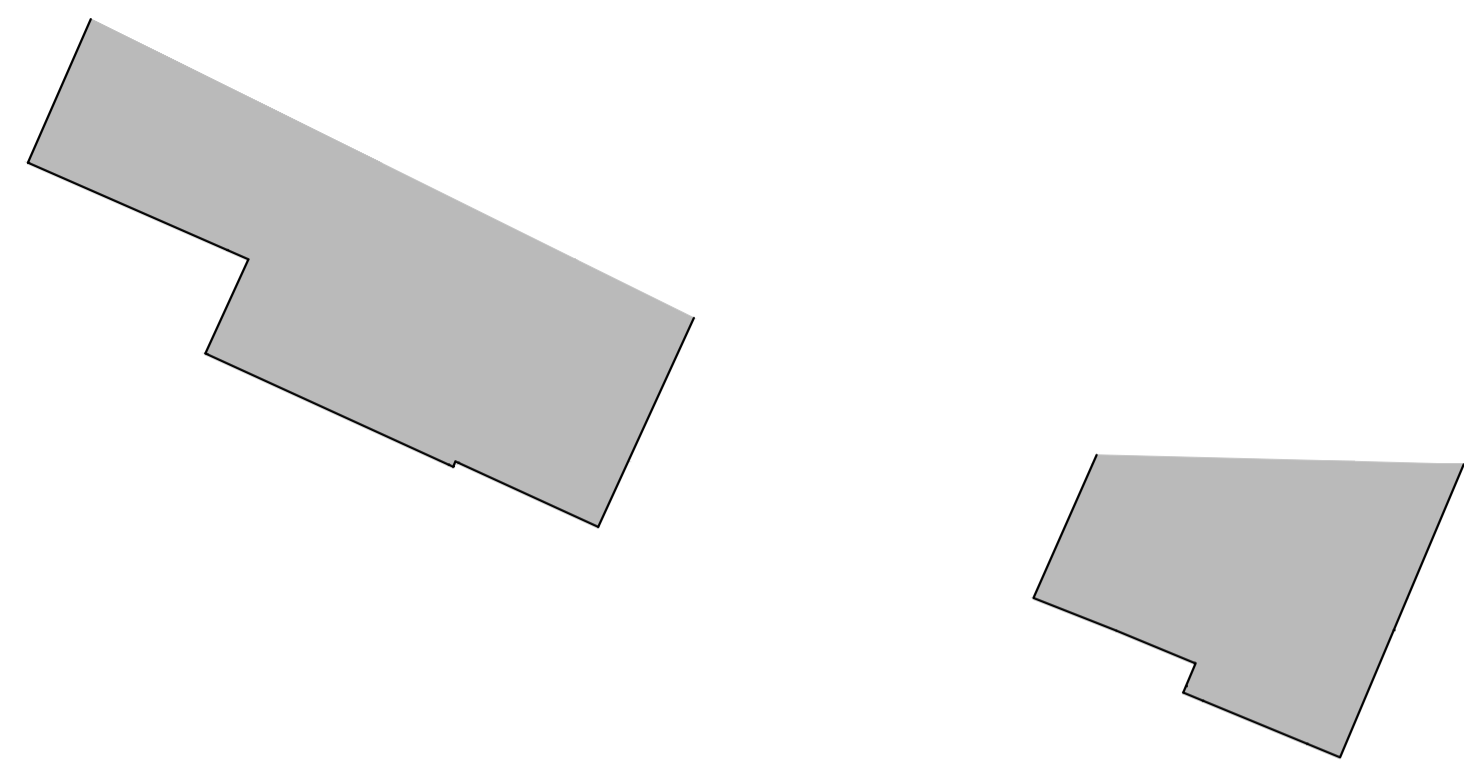


These drawings are for planning or building regulation purposes only and not to be used as construction drawings other than for guidance.
 All dimensions to be checked on site prior to construction.
 This drawing remains the copyright of the Architectural designer and no portion should be reproduced without their permission.

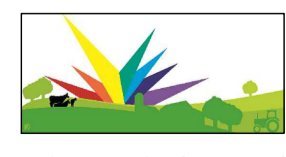

 Prism Agriculture Ltd	Project Address: 56 Hill End Road, Mapplewell, Barnsley				
	Client: Mr P Needham				
	Project: Proposed New Dwelling				
	Drawing: Proposed Site Block Plan and Sections				
DRAWING NO: PRA-14-30	SCALE: 1:200 @ A1	DRAWN: AR	CHECK: TW	DATE: Oct 2022	#/VERSION: Rev A