

The drawing is copyright © M twelve developments ltd. If in doubt... ASK. Drawing measurements shall not be obtained from scaling from the drawing. All dimensions are to be site verified prior to construction. Any discrepancies are to be reported to M twelve developments ltd immediately. This drawing is to be read in conjunction with all associated drawings and specifications including all relevant sub-consultants information.

NOTES

DRAWINGS ARE STAMPED AS TO THEIR ISSUE STATUS (BELOW) AND THEIR USE IS LIMITED AS SUCH:

PLANNING

PLO	01/08/13	Inaugral Issue	WH	-
REV	DATE	AMENDMENTS	BY	APR'D




22 Wellthorne Avenue
 Ingbirchworth
 Sheffield
 South Yorkshire
 S36 7GH
 08432 899 435 : t
 0872 115 7104 : f
 enquiry@mtwelvedevelopments.co.uk : e
 www.mtwelvedevelopments.co.uk : w
 Registered Company: 7141399

CLIENT :
Carl Ward
143 Barugh Lane, Barugh
Green, Barnsley, S75 1LJ

PROJECT :
Proposed Agricultural
use shed
Land East of Aldermans Head
off Hartcliff Hill Road

TITLE :
Proposed Plans

DRAWN BY :	WH	APPROVED BY :	
DATE :	01/08/13	DATE :	01/08/13
SCALE :	As Shown	ORIGINAL DRAWING SIZE 420 x 297 - A3	
DRAWING No :	13-201 (PL) 003	REV.	PLO

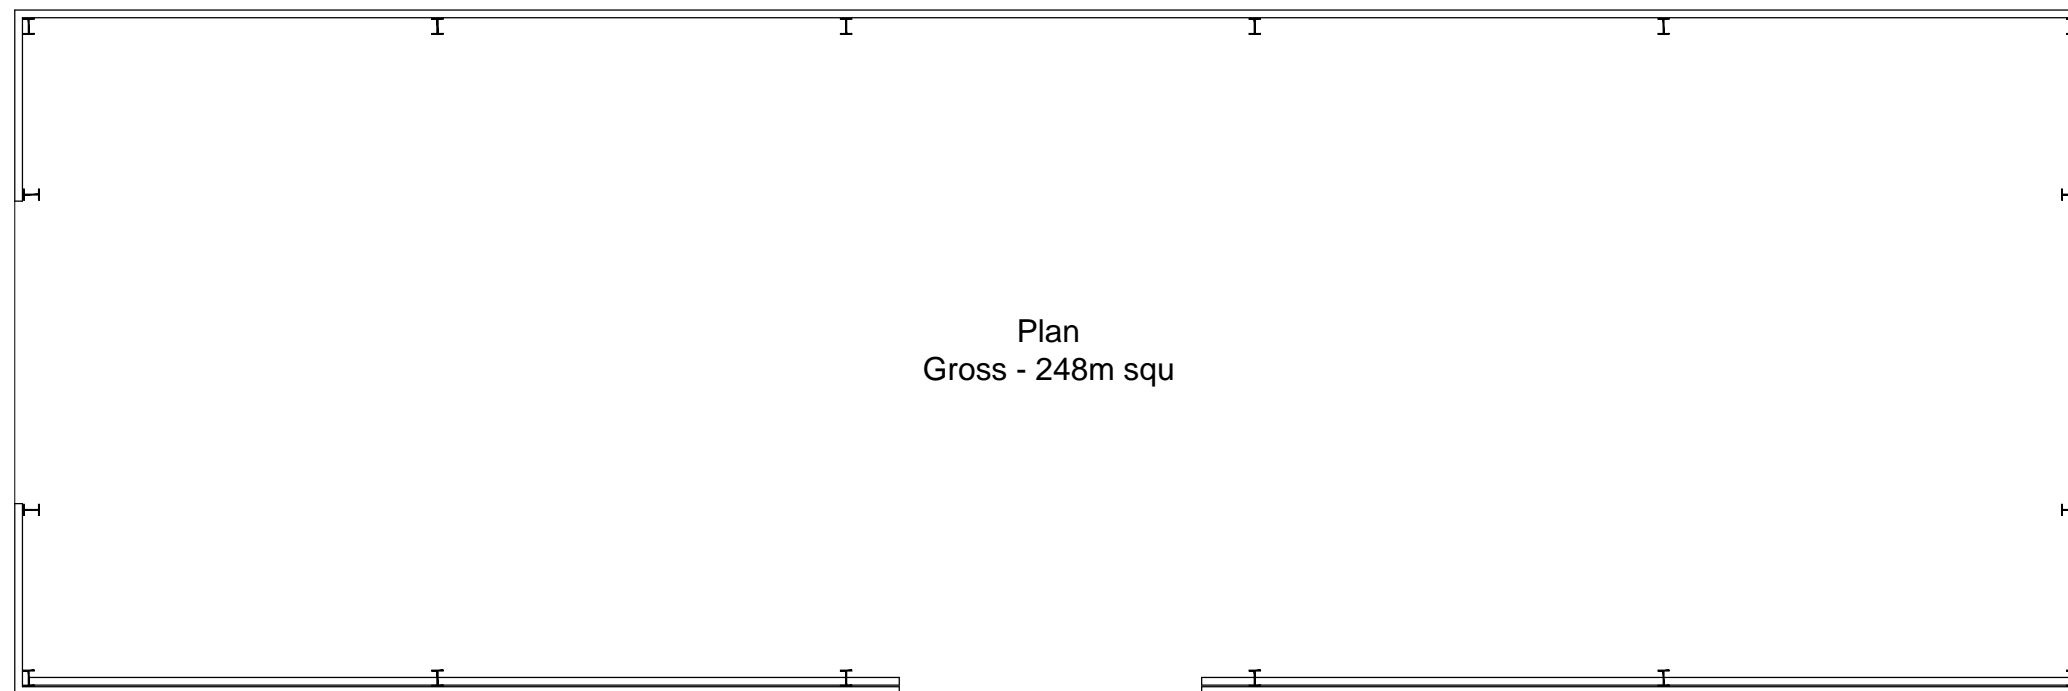

Plan
 Gross - 248m squ

PROPOSED PLAN
 1:100

DO NOT SCALE : All Dimensions to be checked on site