




Proposed Ground Floor Plan

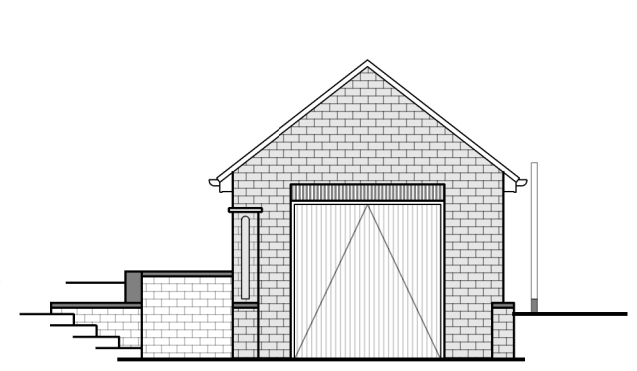


Proposed Front Elevation

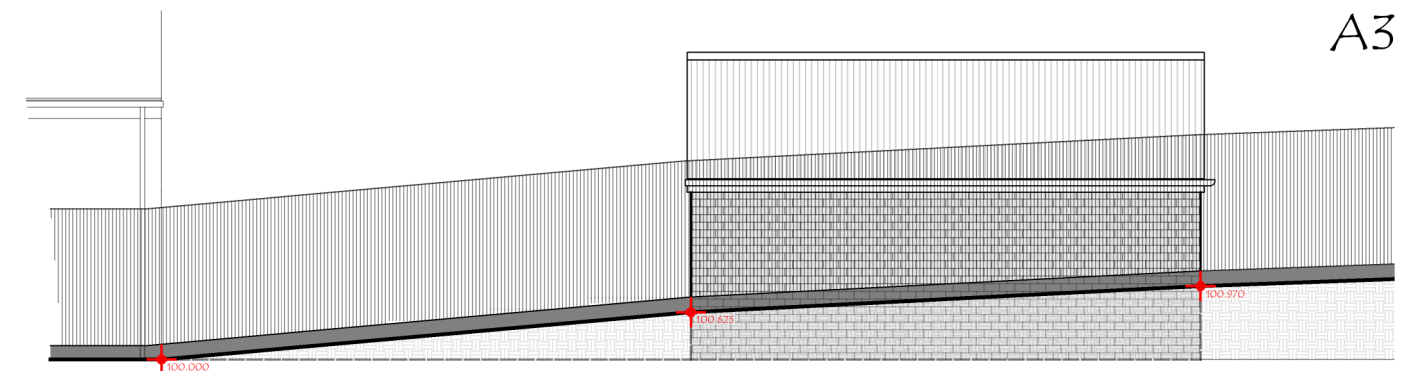


Proposed Side Elevation

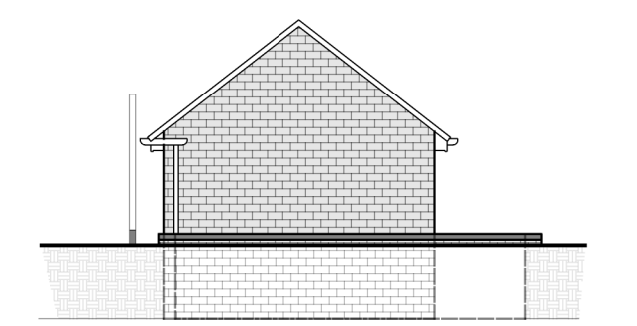


Proposed Rear Elevation

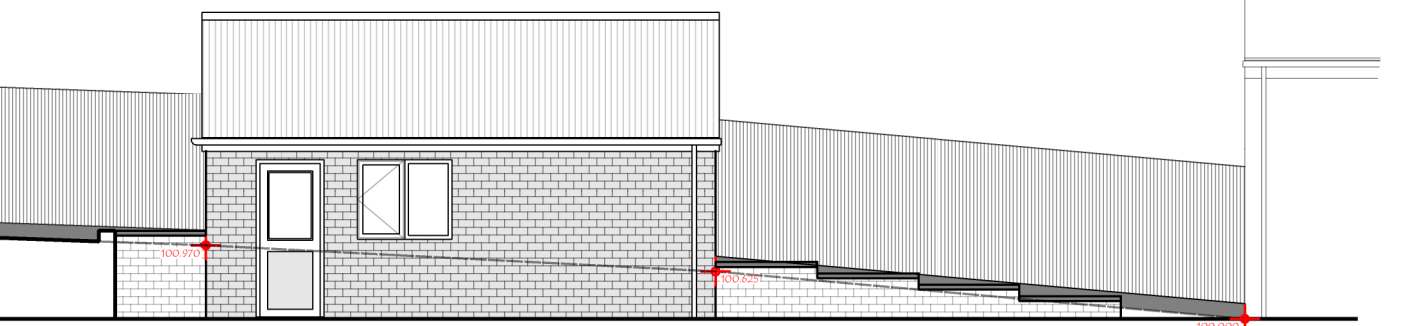


Proposed Side Elevation

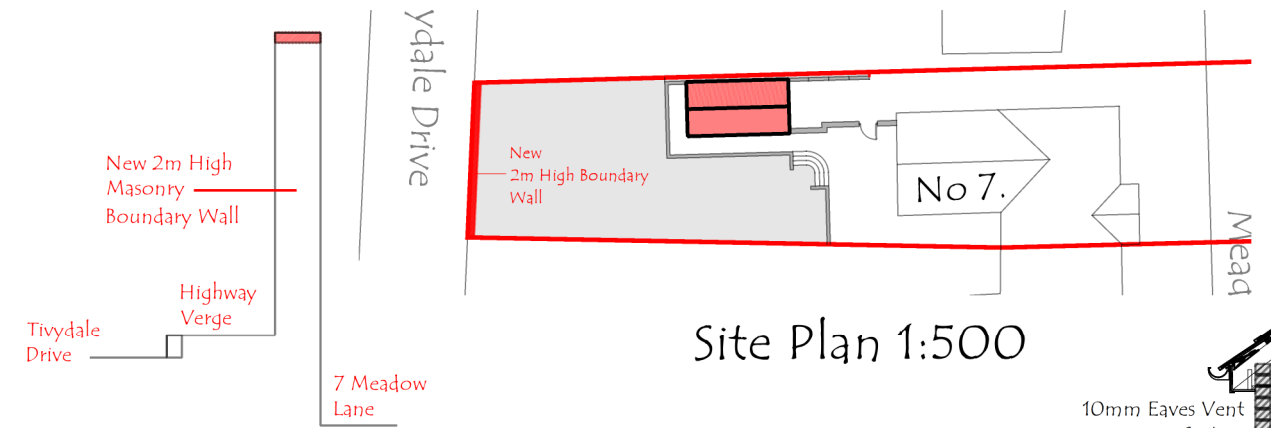

Site Plan 1:500

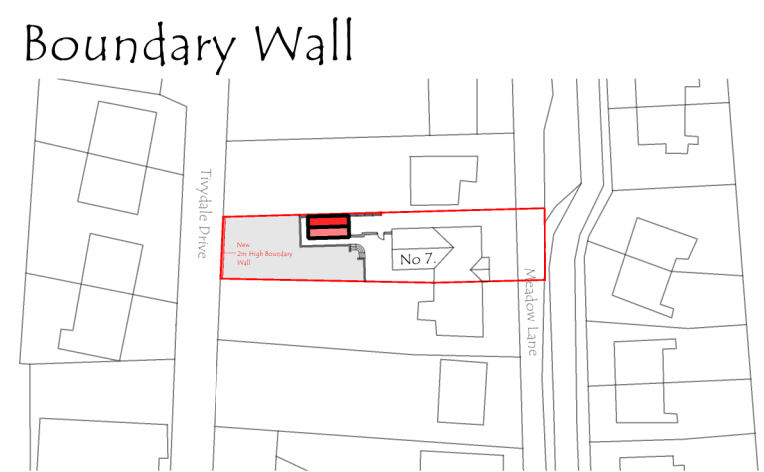

Location Plan 1:1250

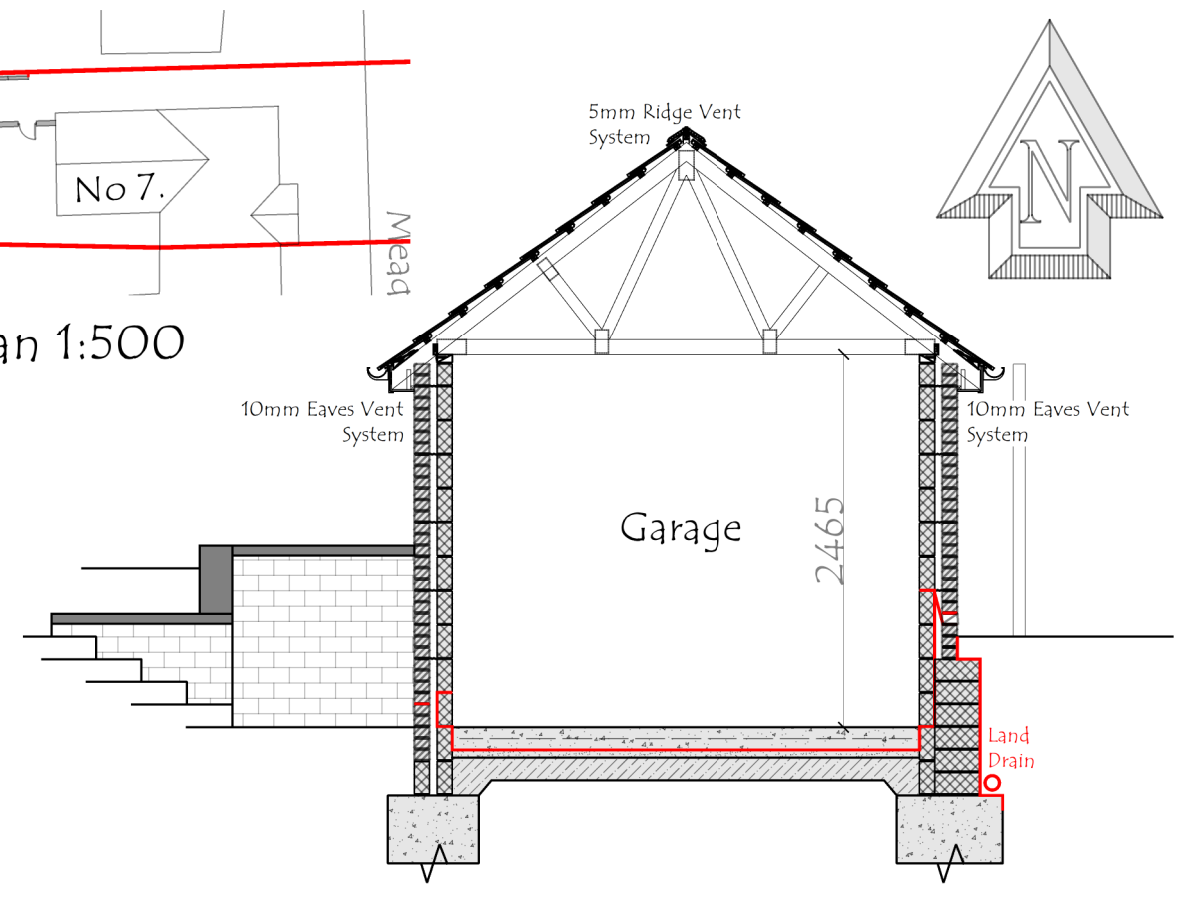

Proposed Section A-A