

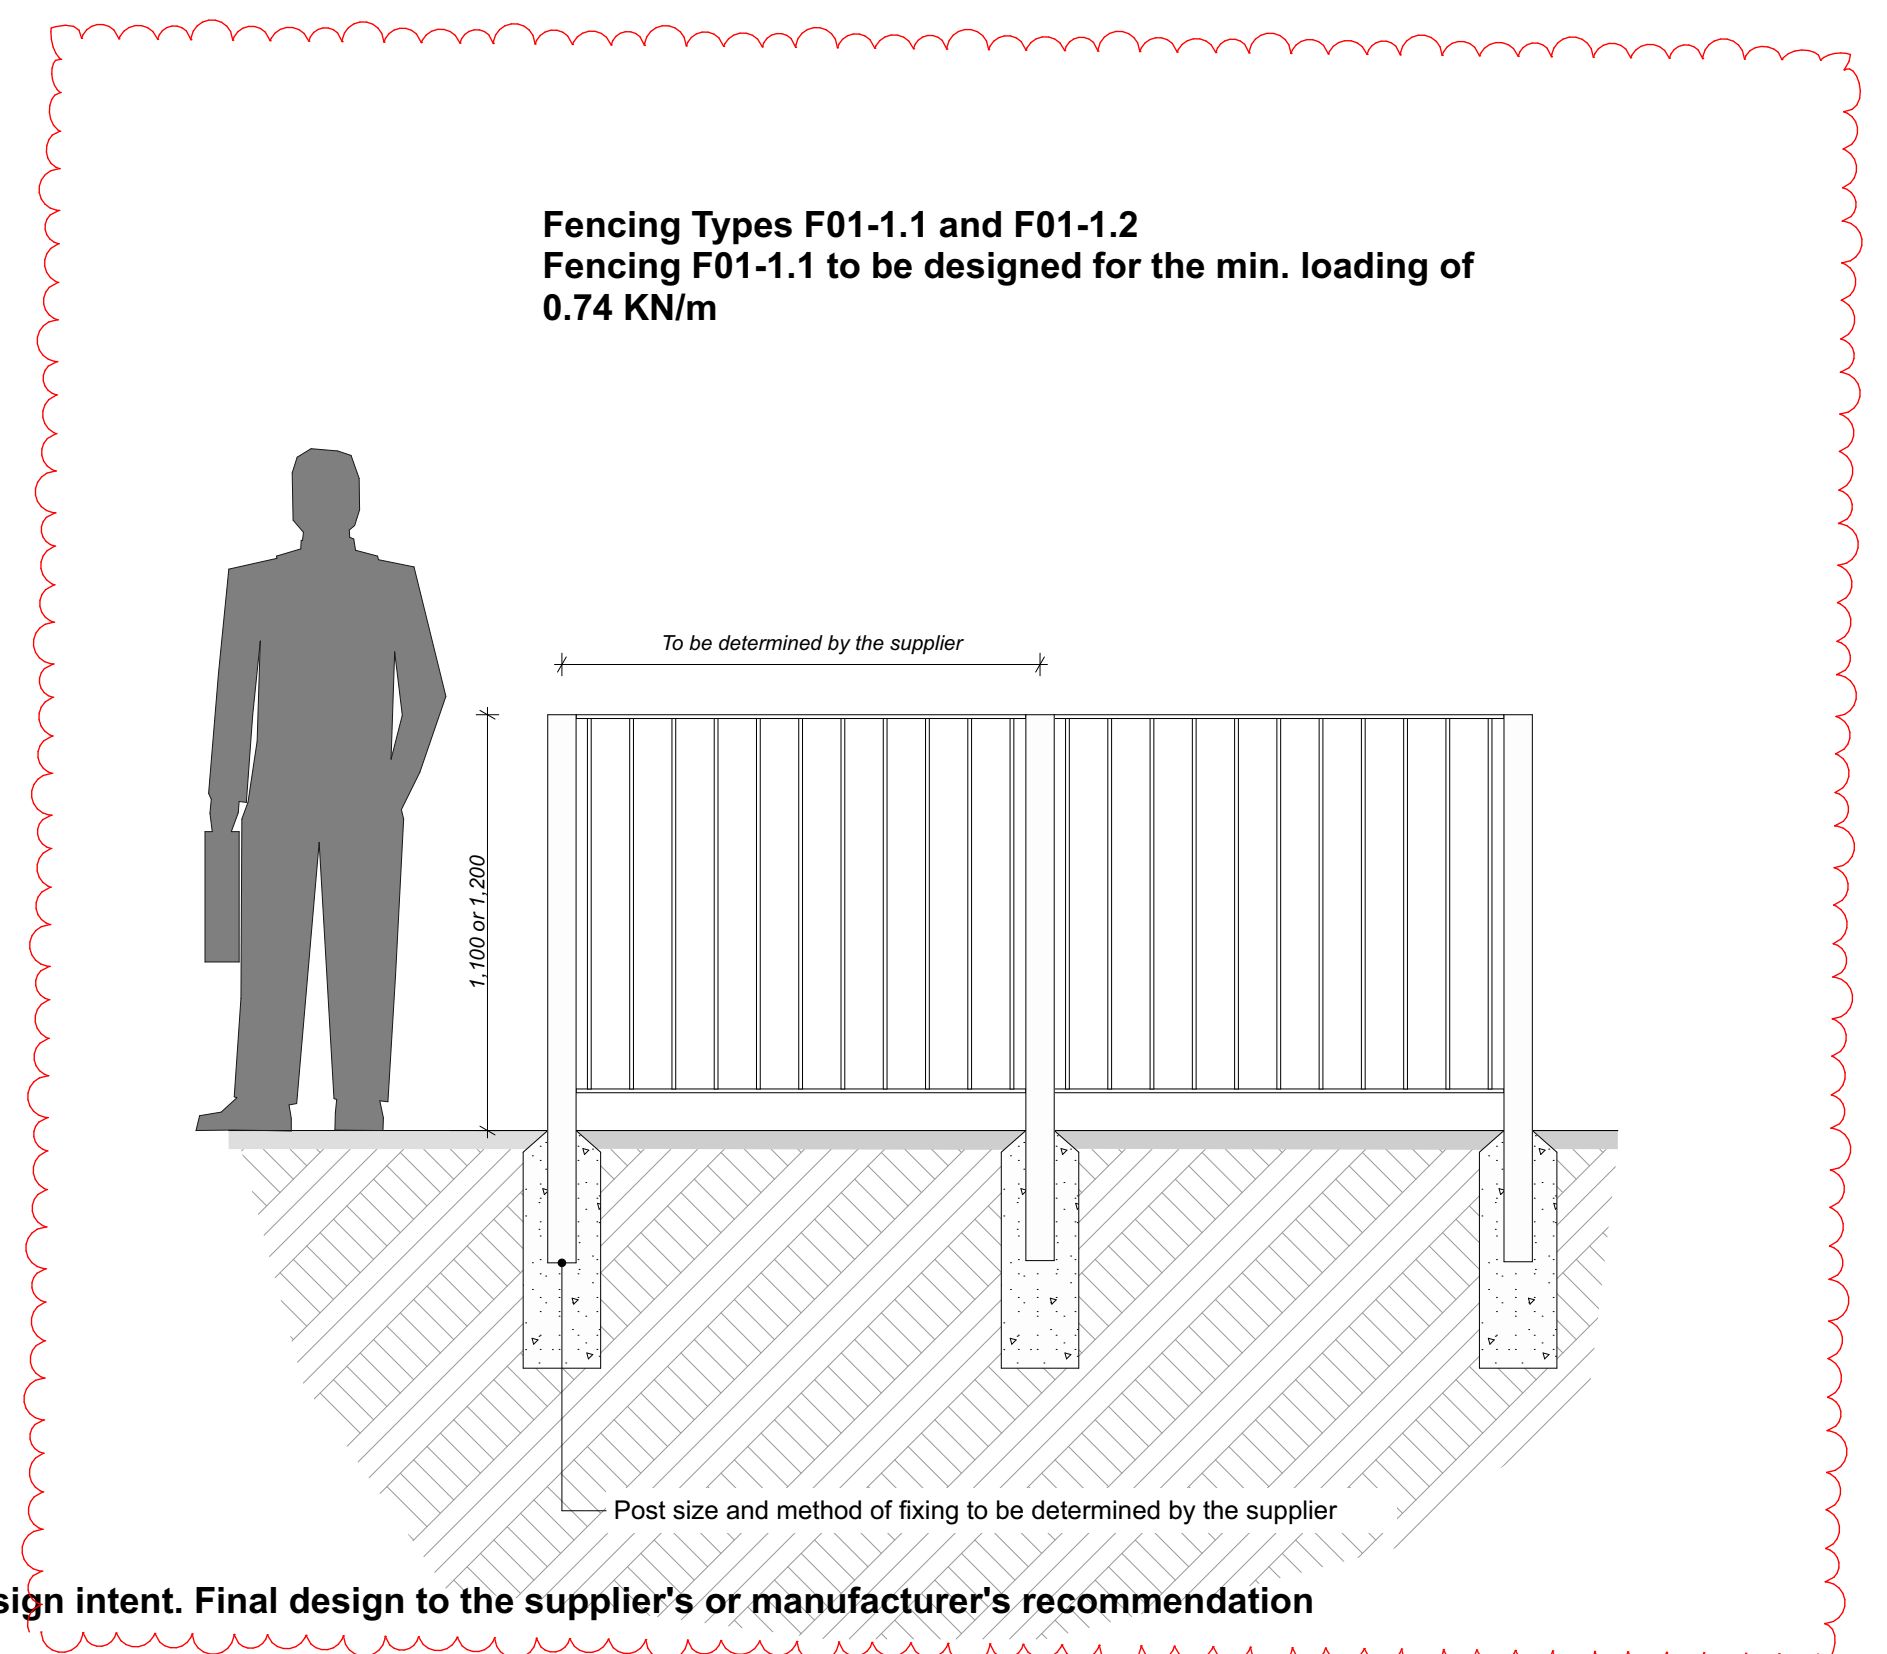
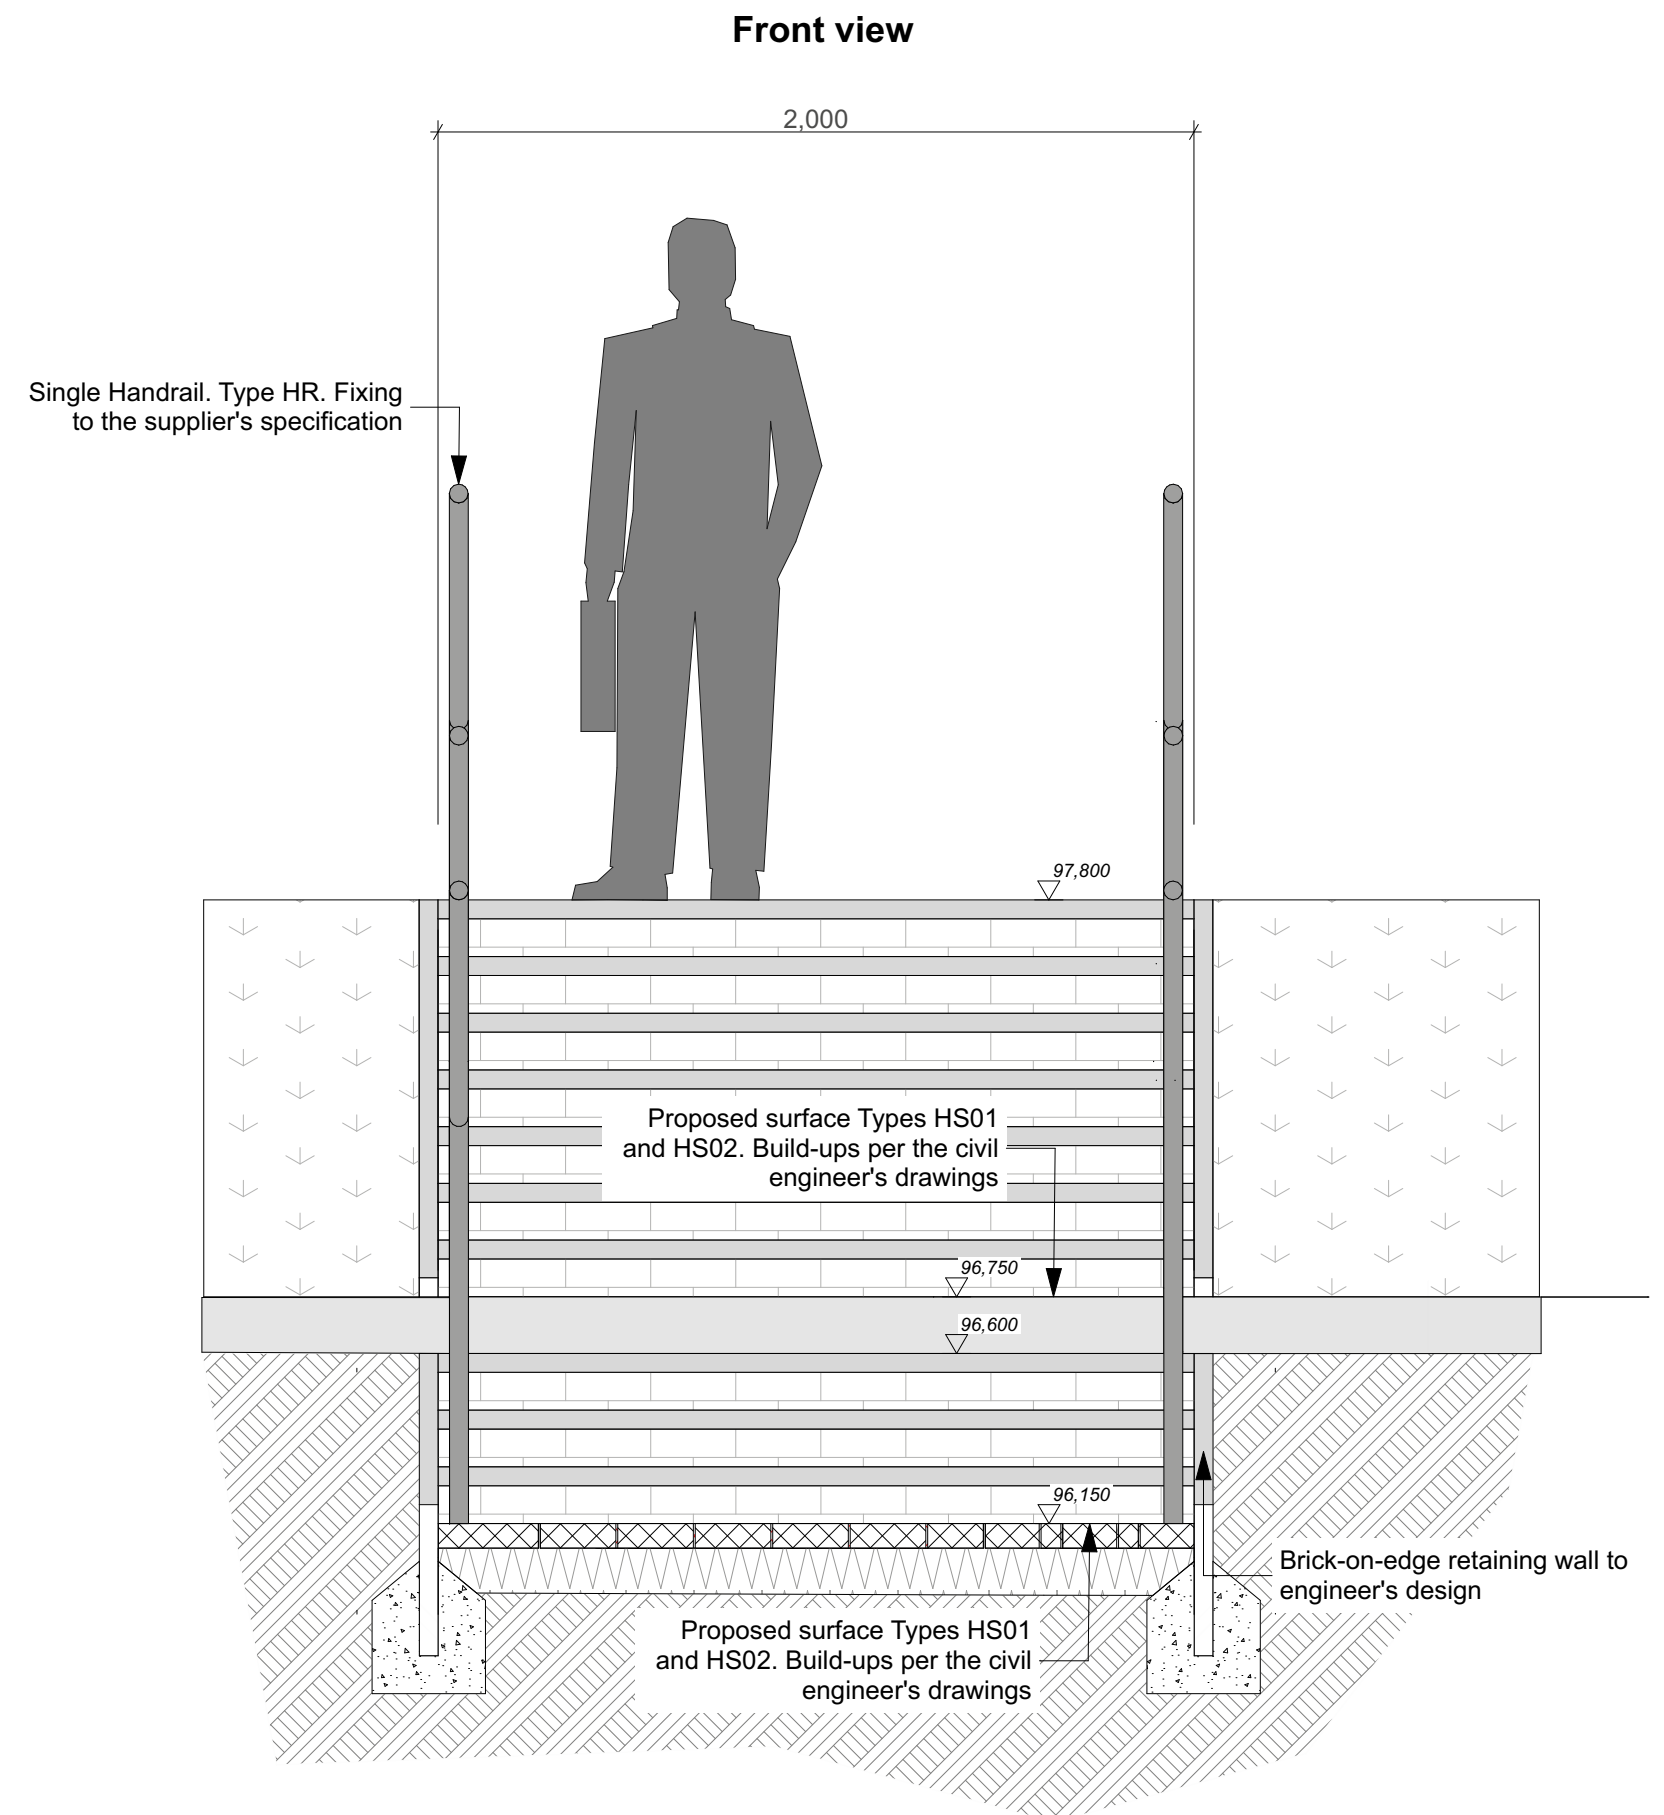


Detail 1. Section AA
1:20

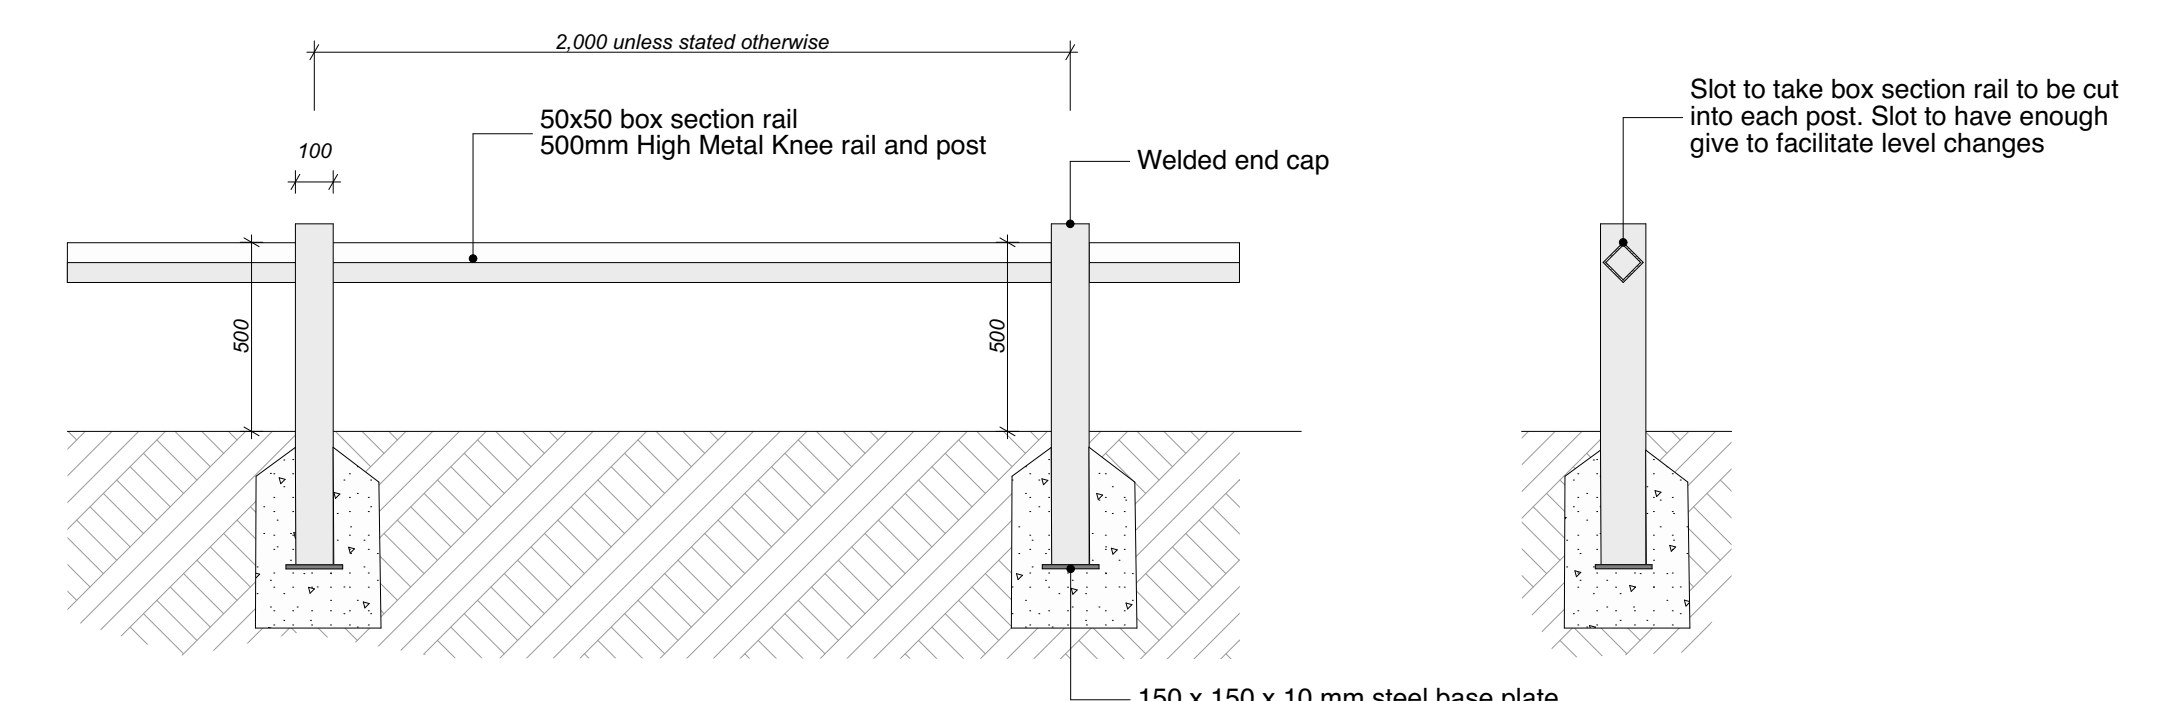


Detail 2. Fencing types F01 and F02
1:20

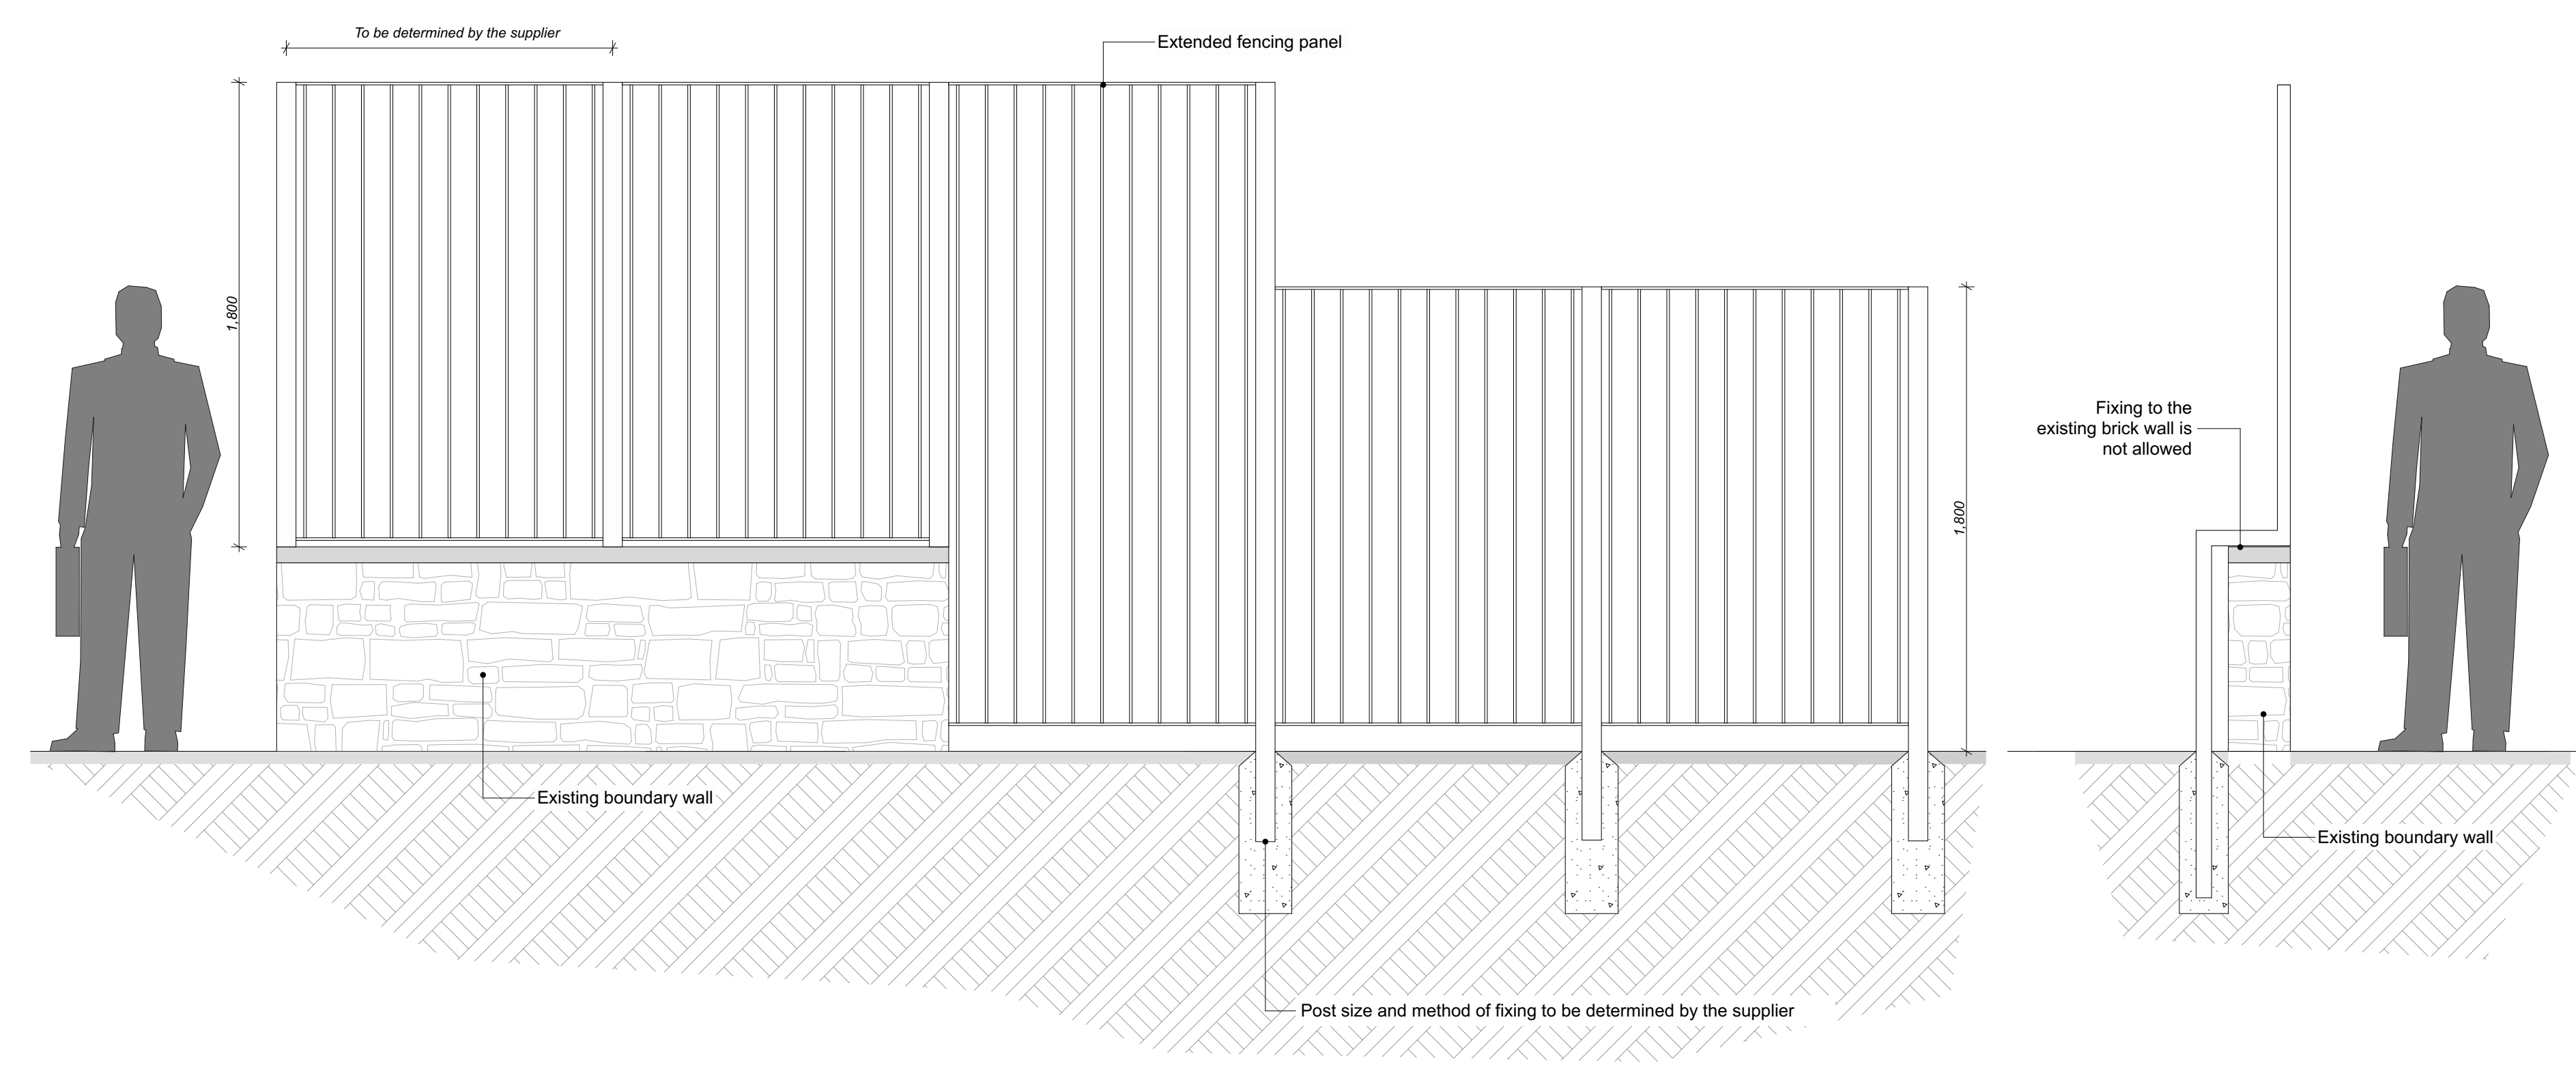


Design intent. Final design to the supplier's or manufacturer's recommendation

Details 3. Railing Type F03
1:20

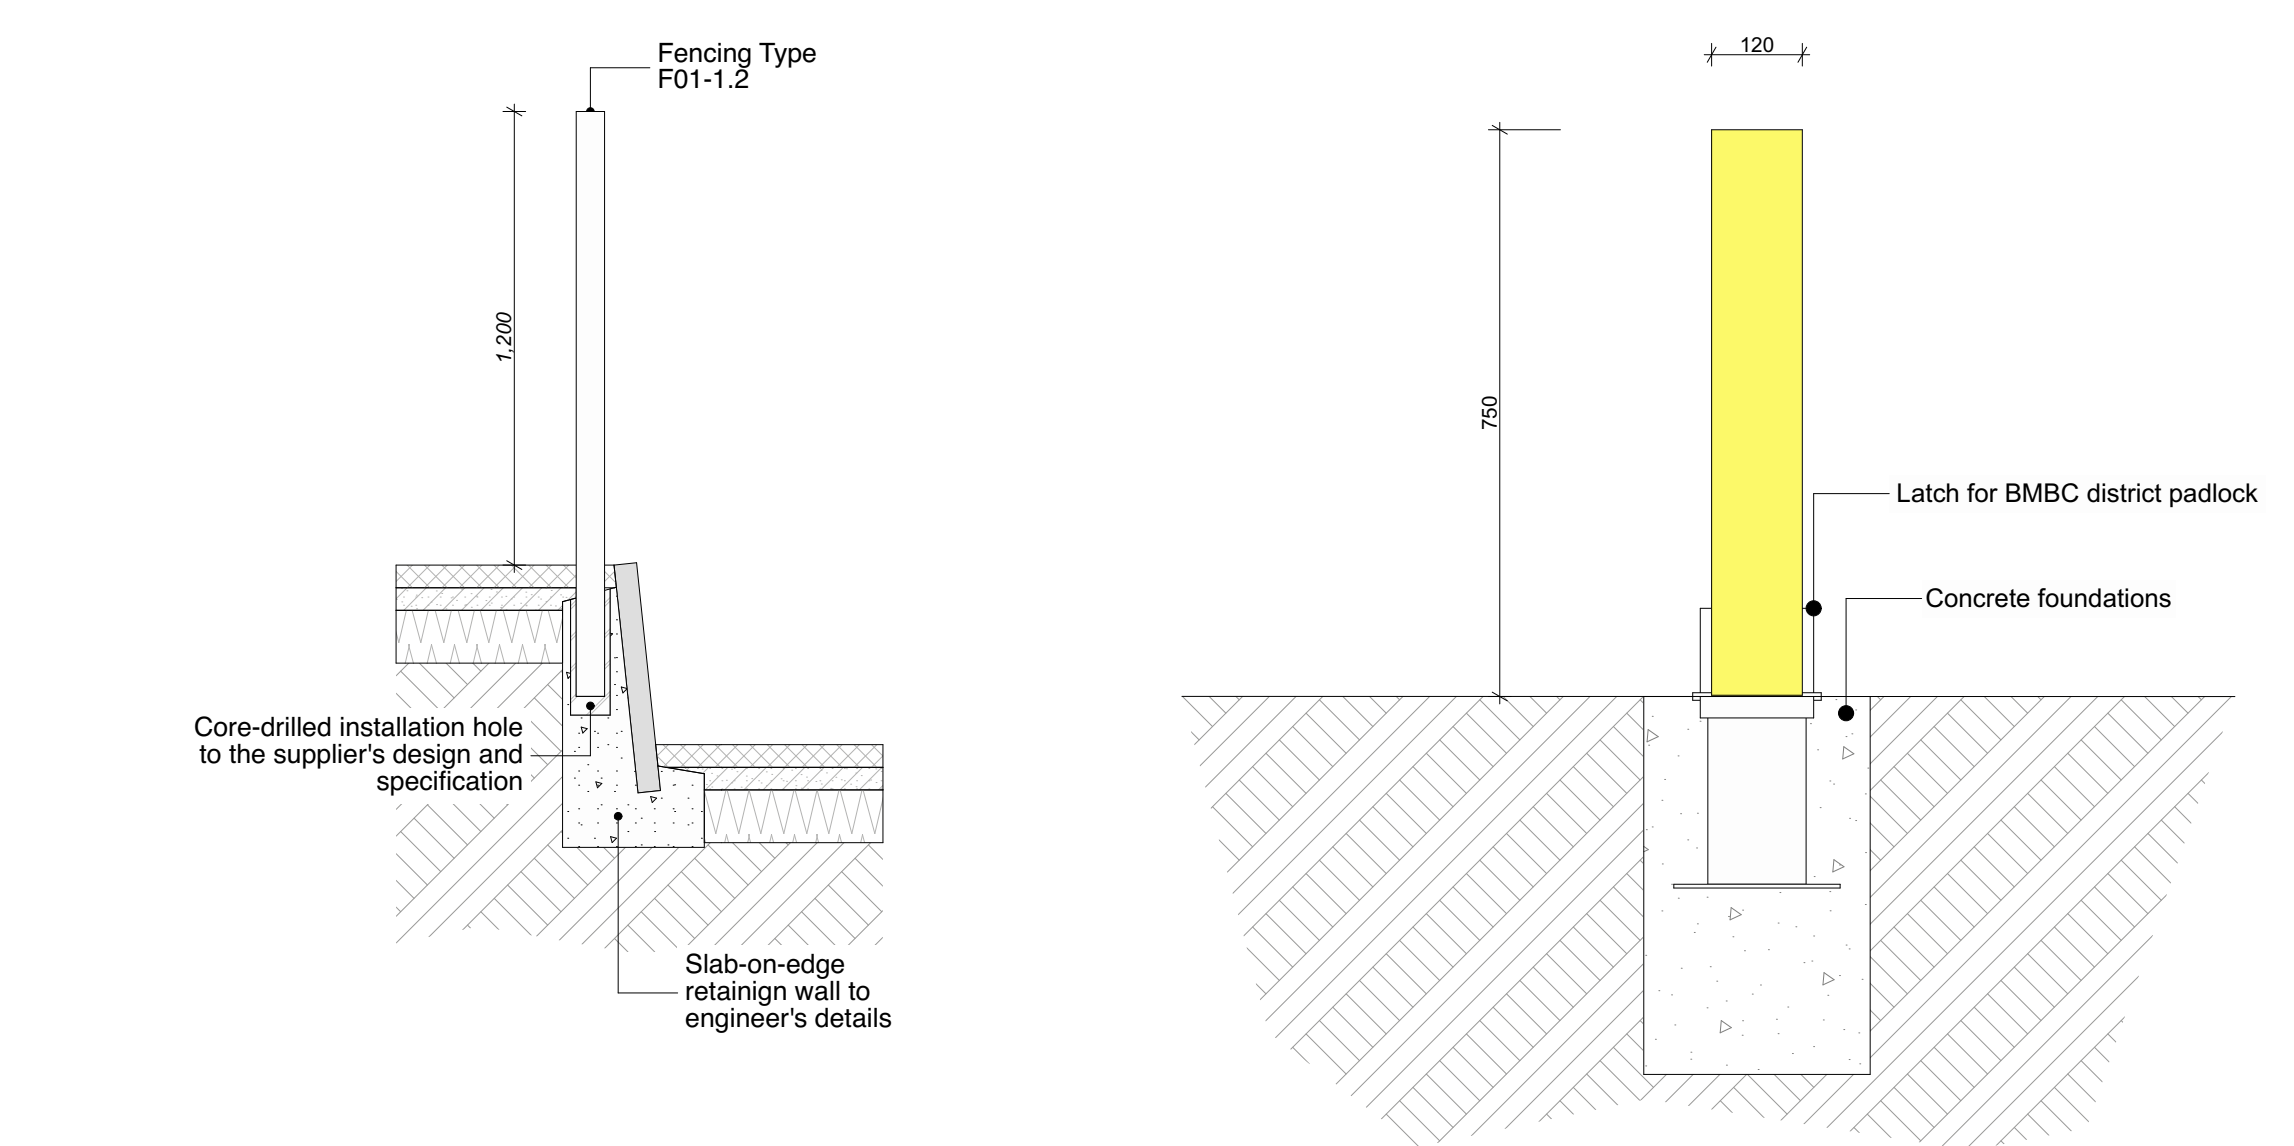


Design intent. Final design to the supplier's or manufacturer's recommendation

Detail 5. Kissing gate. Ref to manufacturer's installation instructions. Opening width to engineer's specification

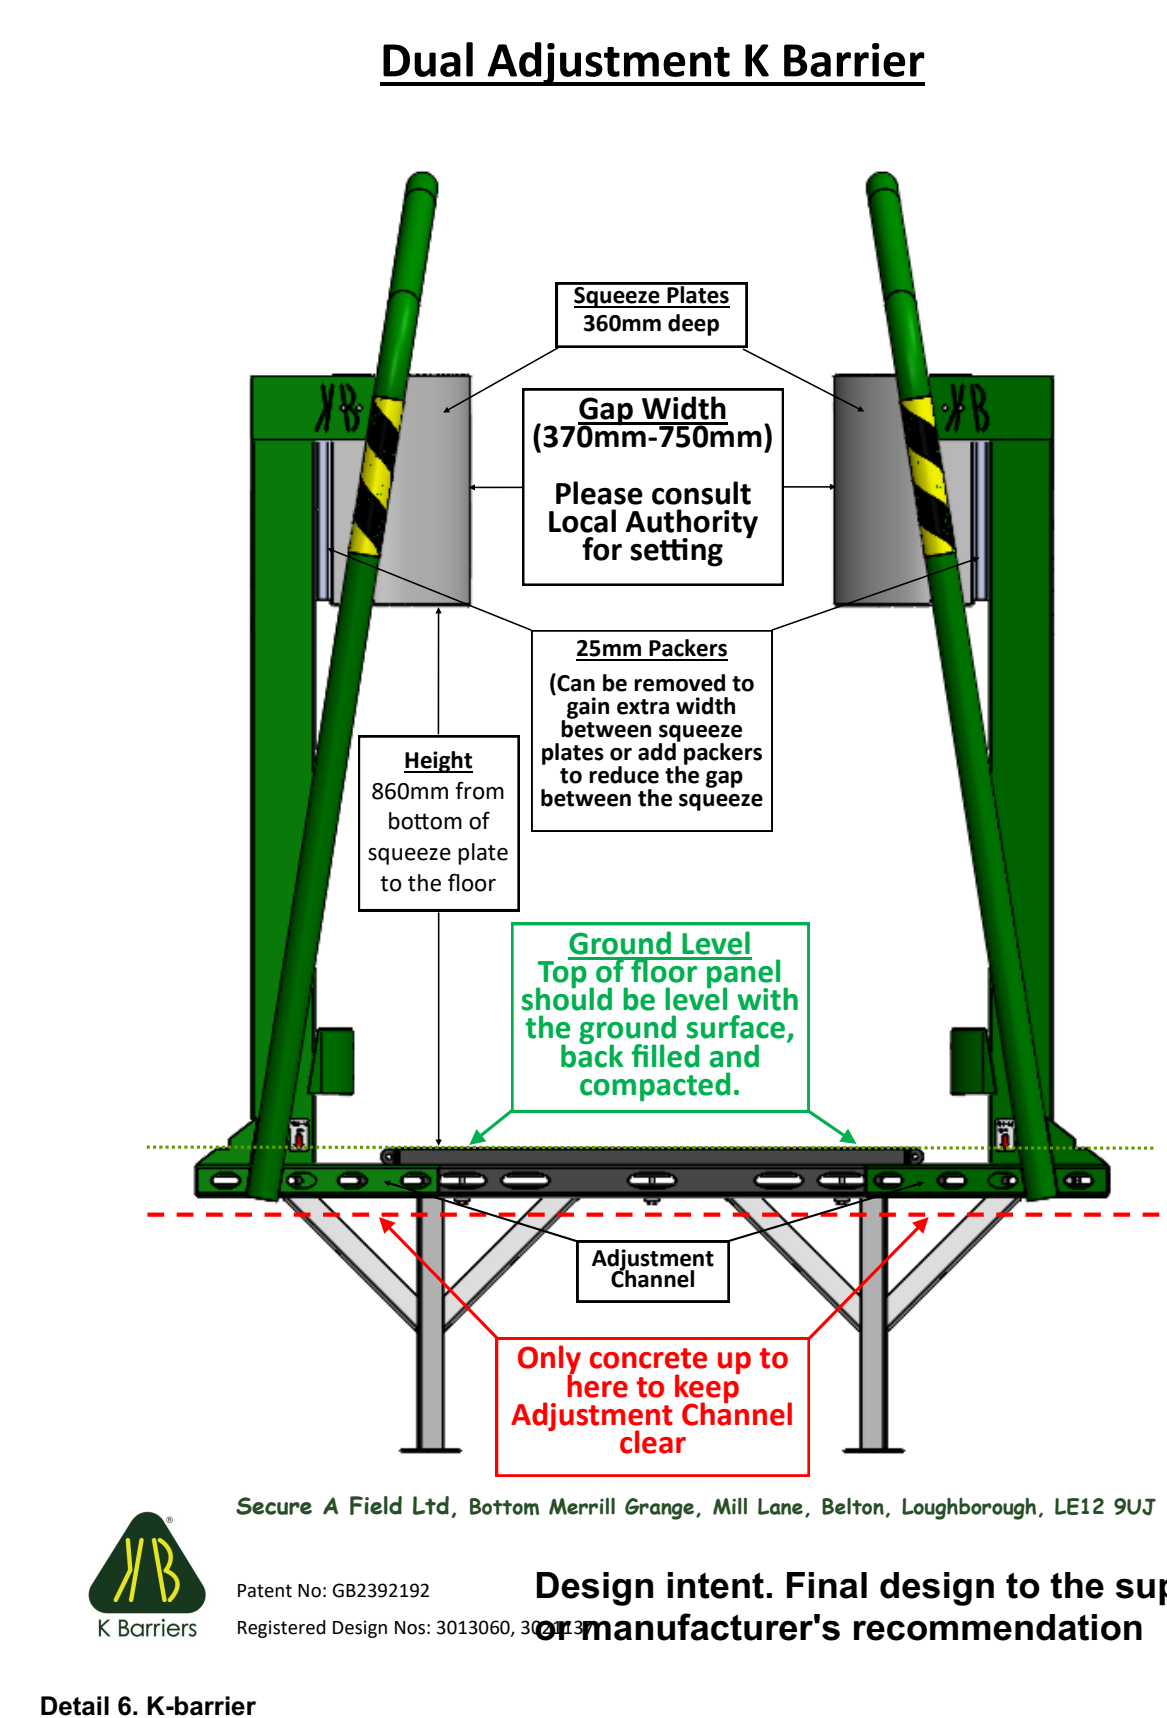

Detail 6. K-barrier

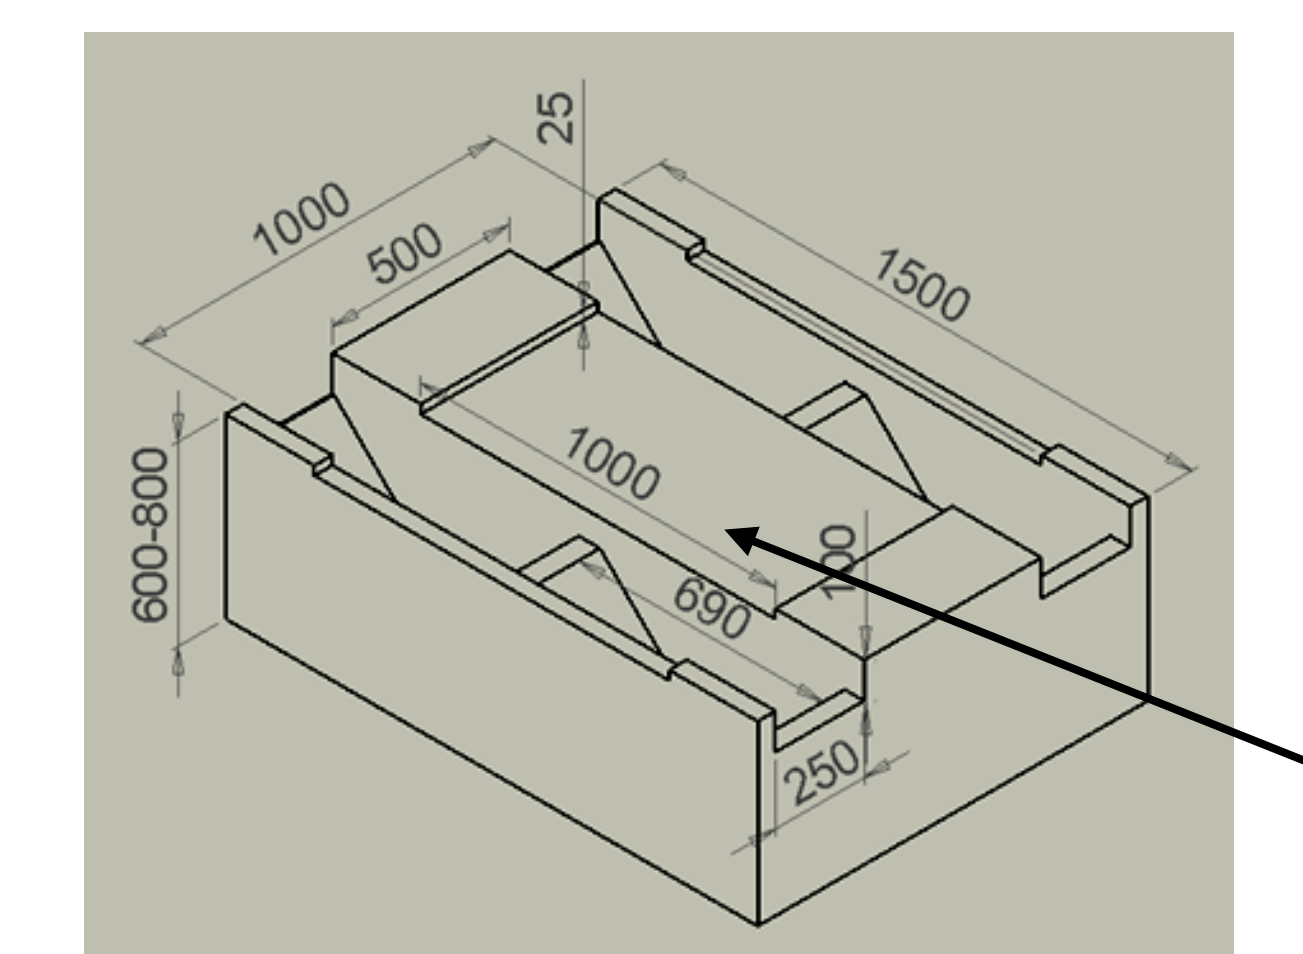

Detail 7. K-barrier. Excavation plan

Design intent. Final design to the supplier's or manufacturer's recommendation

Design intent. Final design to the supplier's or manufacturer's recommendation

Originator project ref 2304B	Purpose of Issue For information
Scale(s) 1:20, 1:10	Revision description Preliminary
Paper size A0	Project originator volume level type rate number
	revision
BALU-BBA-YAP-XX-DR-L-7001	C02

C02	Fencing Type F01-1.1 introduced	AF	BBA	11/12/2025
C01	Slab-on-edge wall Type SOE 02 added	AF	JP	13/10/2025
P01	First issue, Stage 4 issue	AF	SR	10/02/2025
Rev.	Description	Drawn	Checked	Date

B
BOND BRYAN
info@bondbryan.co.uk
www.bondbryan.co.uk

Barnsley Metropolitan Borough Council
Barnsley Metropolitan Borough Council
Currie & Brown

Barnsley Levelling Up Fund
Youth Zone Activity Park

Landscape details. Hard